




**EAST ELEVATION**



**WEST ELEVATION**



**NORTH ELEVATION**

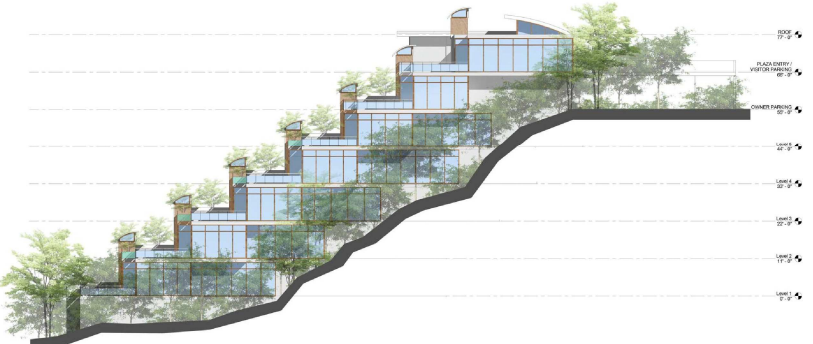

**SOUTH ELEVATION**

**1 ELEVATIONS**  
 scale: 1/16" = 1'-0"  
 0 4' 8' 16' 24'



**RPA**  
 RUSSELL PLATT ARCHITECTURE  
 4141 HIGHLAND DRIVE SUITE 111  
 HOLLADAY, UTAH 84117  
 801-560-0181

**EMIGRATION OVERLOOK**  
 874 S DONNER WY  
 SALT LAKE CITY, UT 84108

JUNE 2016

#	REV.	DATE

SHEET TITLE

ELEVATIONS

SHEET NUMBER

**A109**