


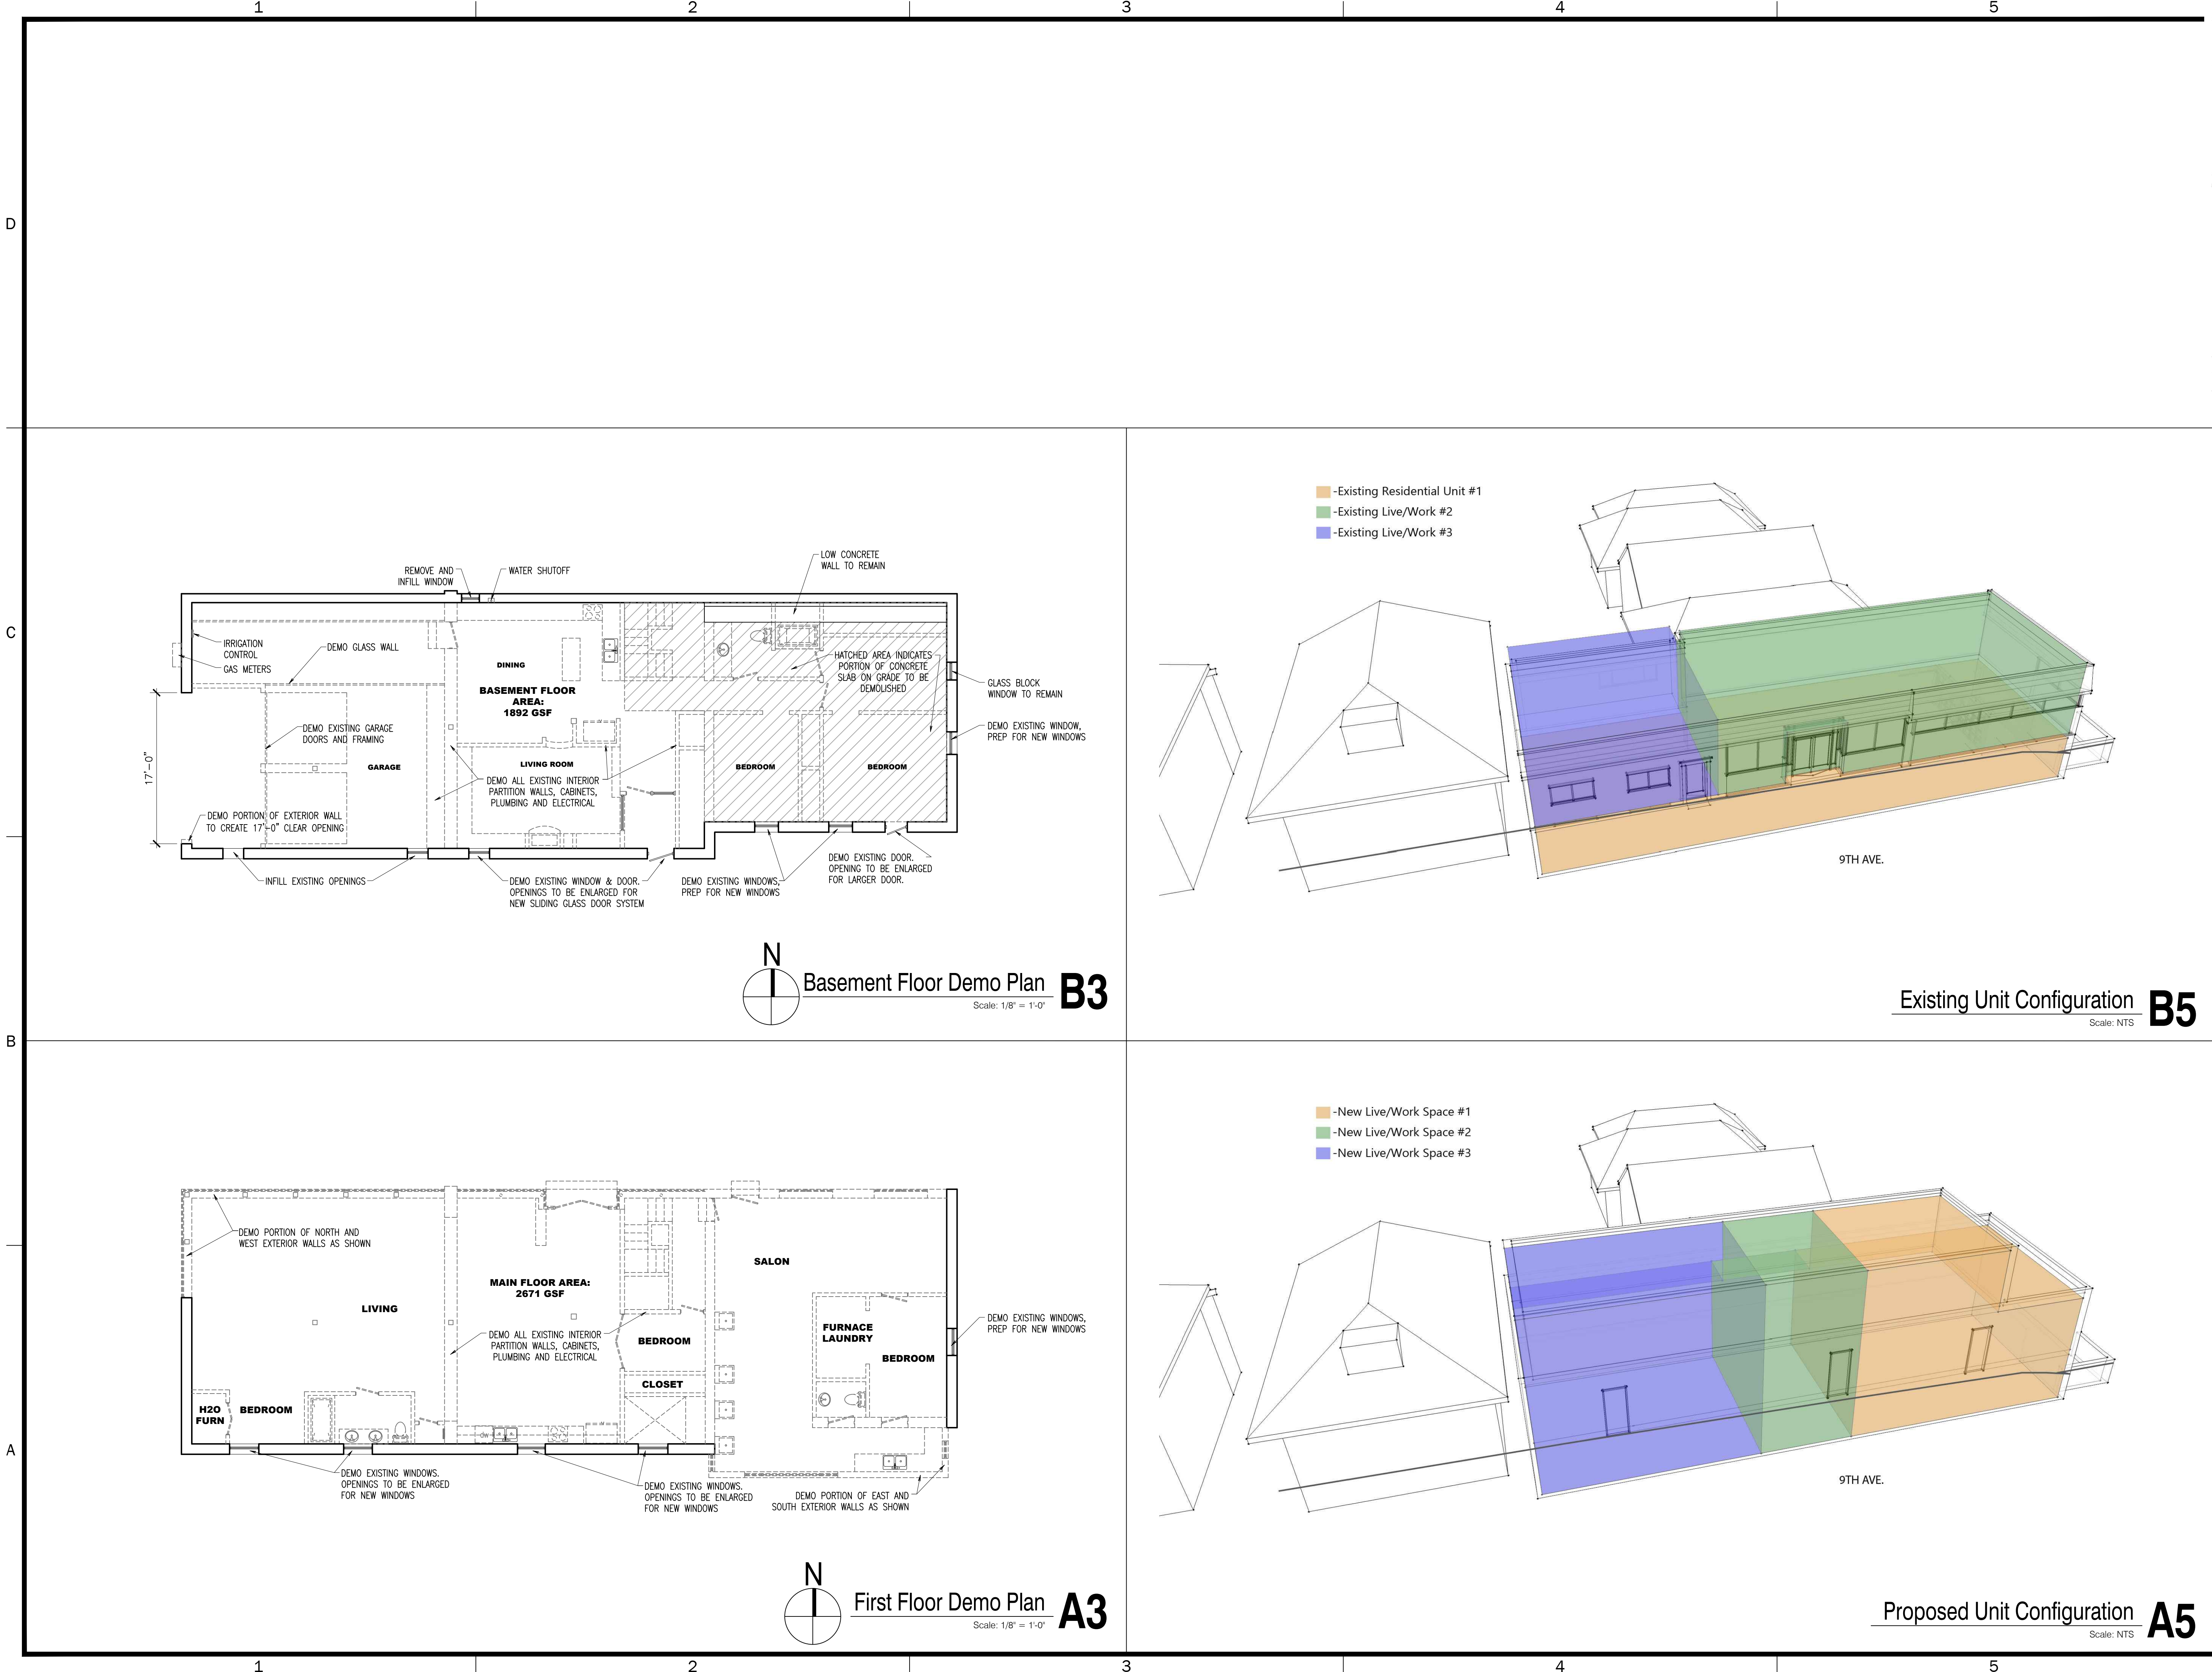

The designs shown and described herein including all technical drawings, graphic representations & models thereof, are proprietary & can not be copied, duplicated, or commercially exploited in whole or in part without the sole and express written permission from Blalock & Partners, LLC.

stamp


revisions

date: 01 NOVEMBER 2021
project no.:
CONDITIONAL BUILDING &
SITE REVIEW


CLOUD 9
• A LIVE/WORK DEVELOPMENT
706 East 9th Avenue
Salt Lake City, Utah

Demo Plans
DP101


A

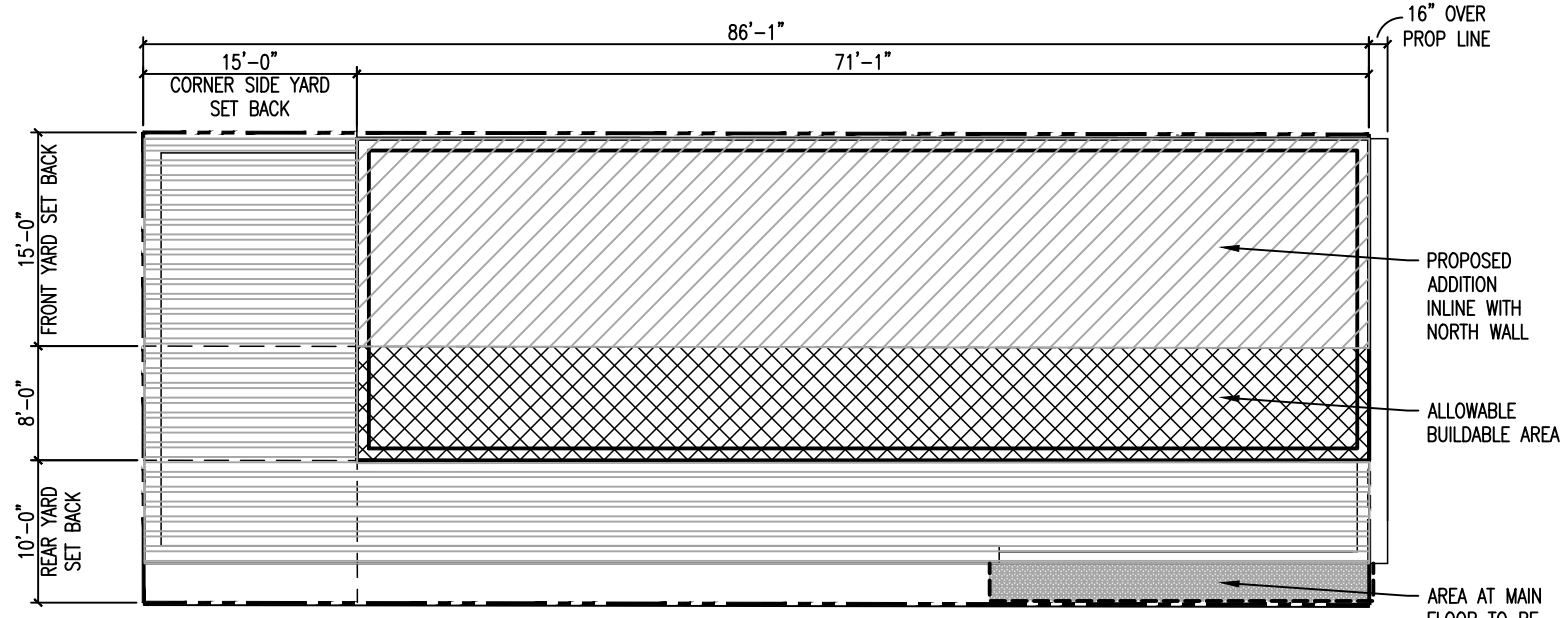


Scale: NTS

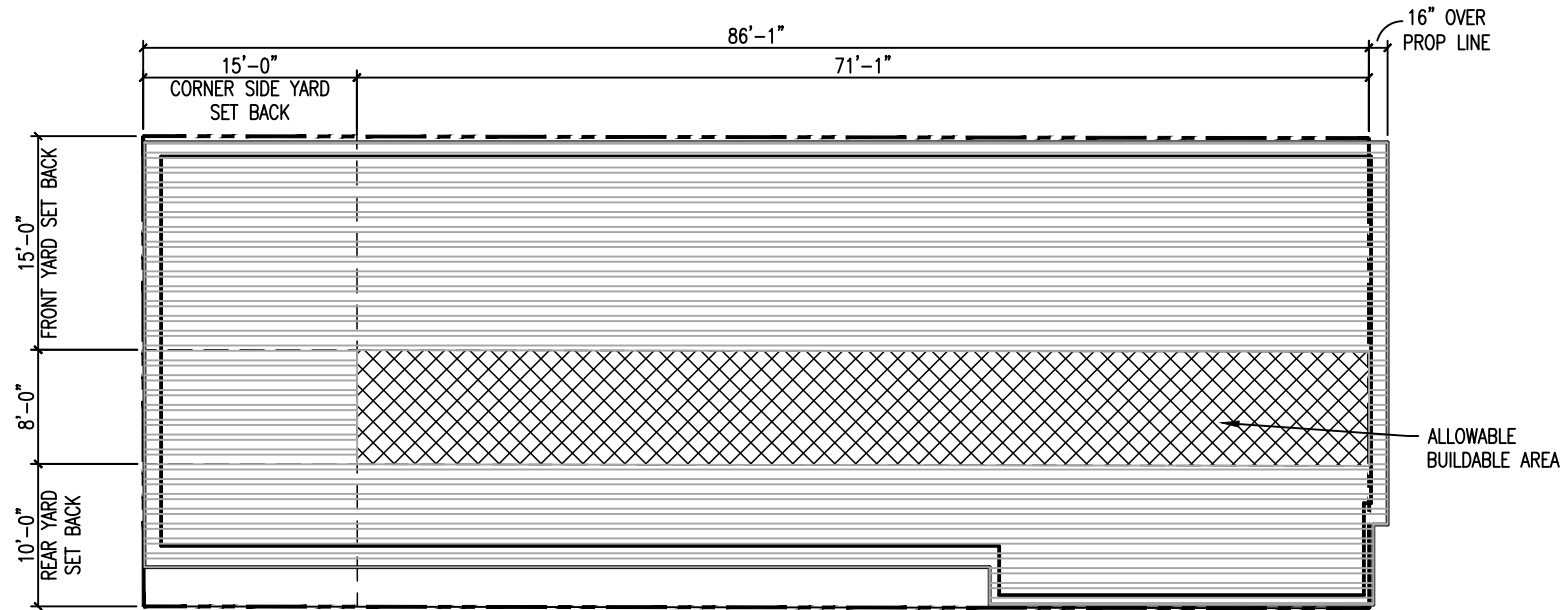

Scale: NTS


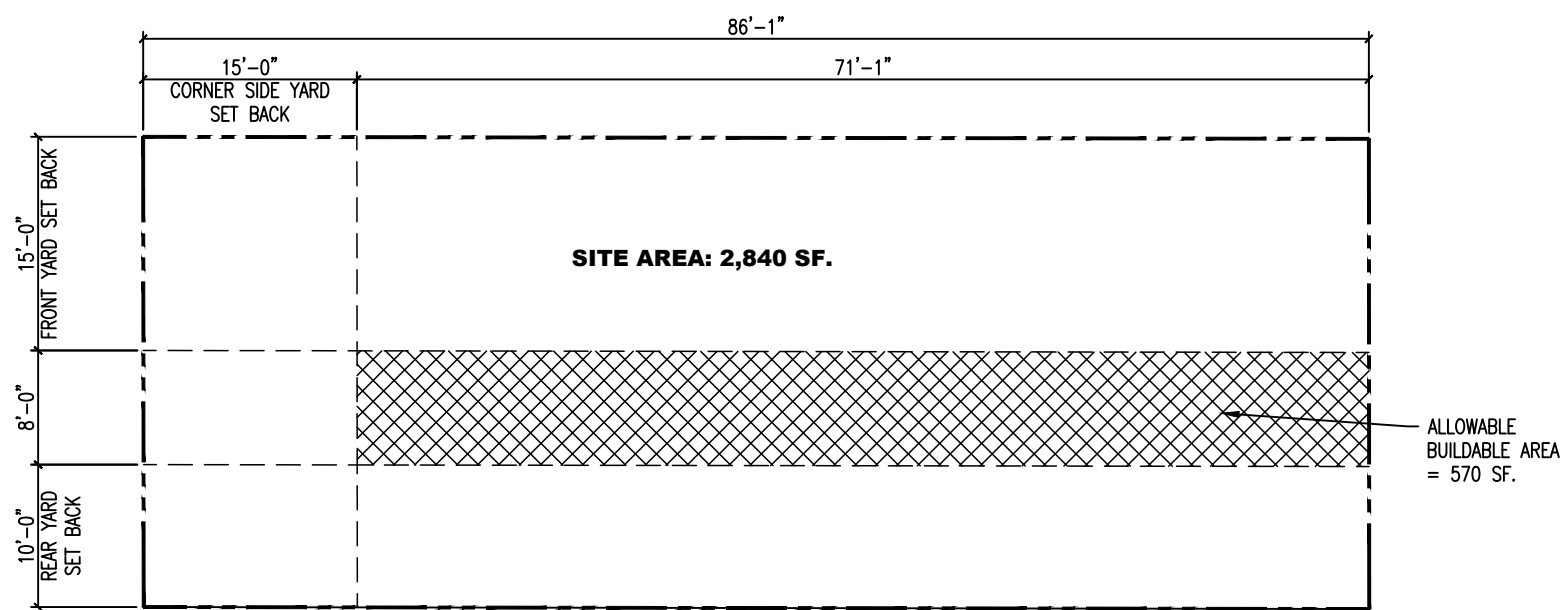


Scale: NTS

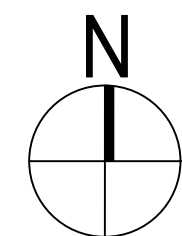



Not To Scale

A1

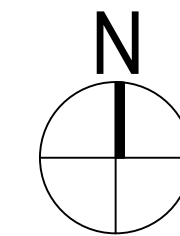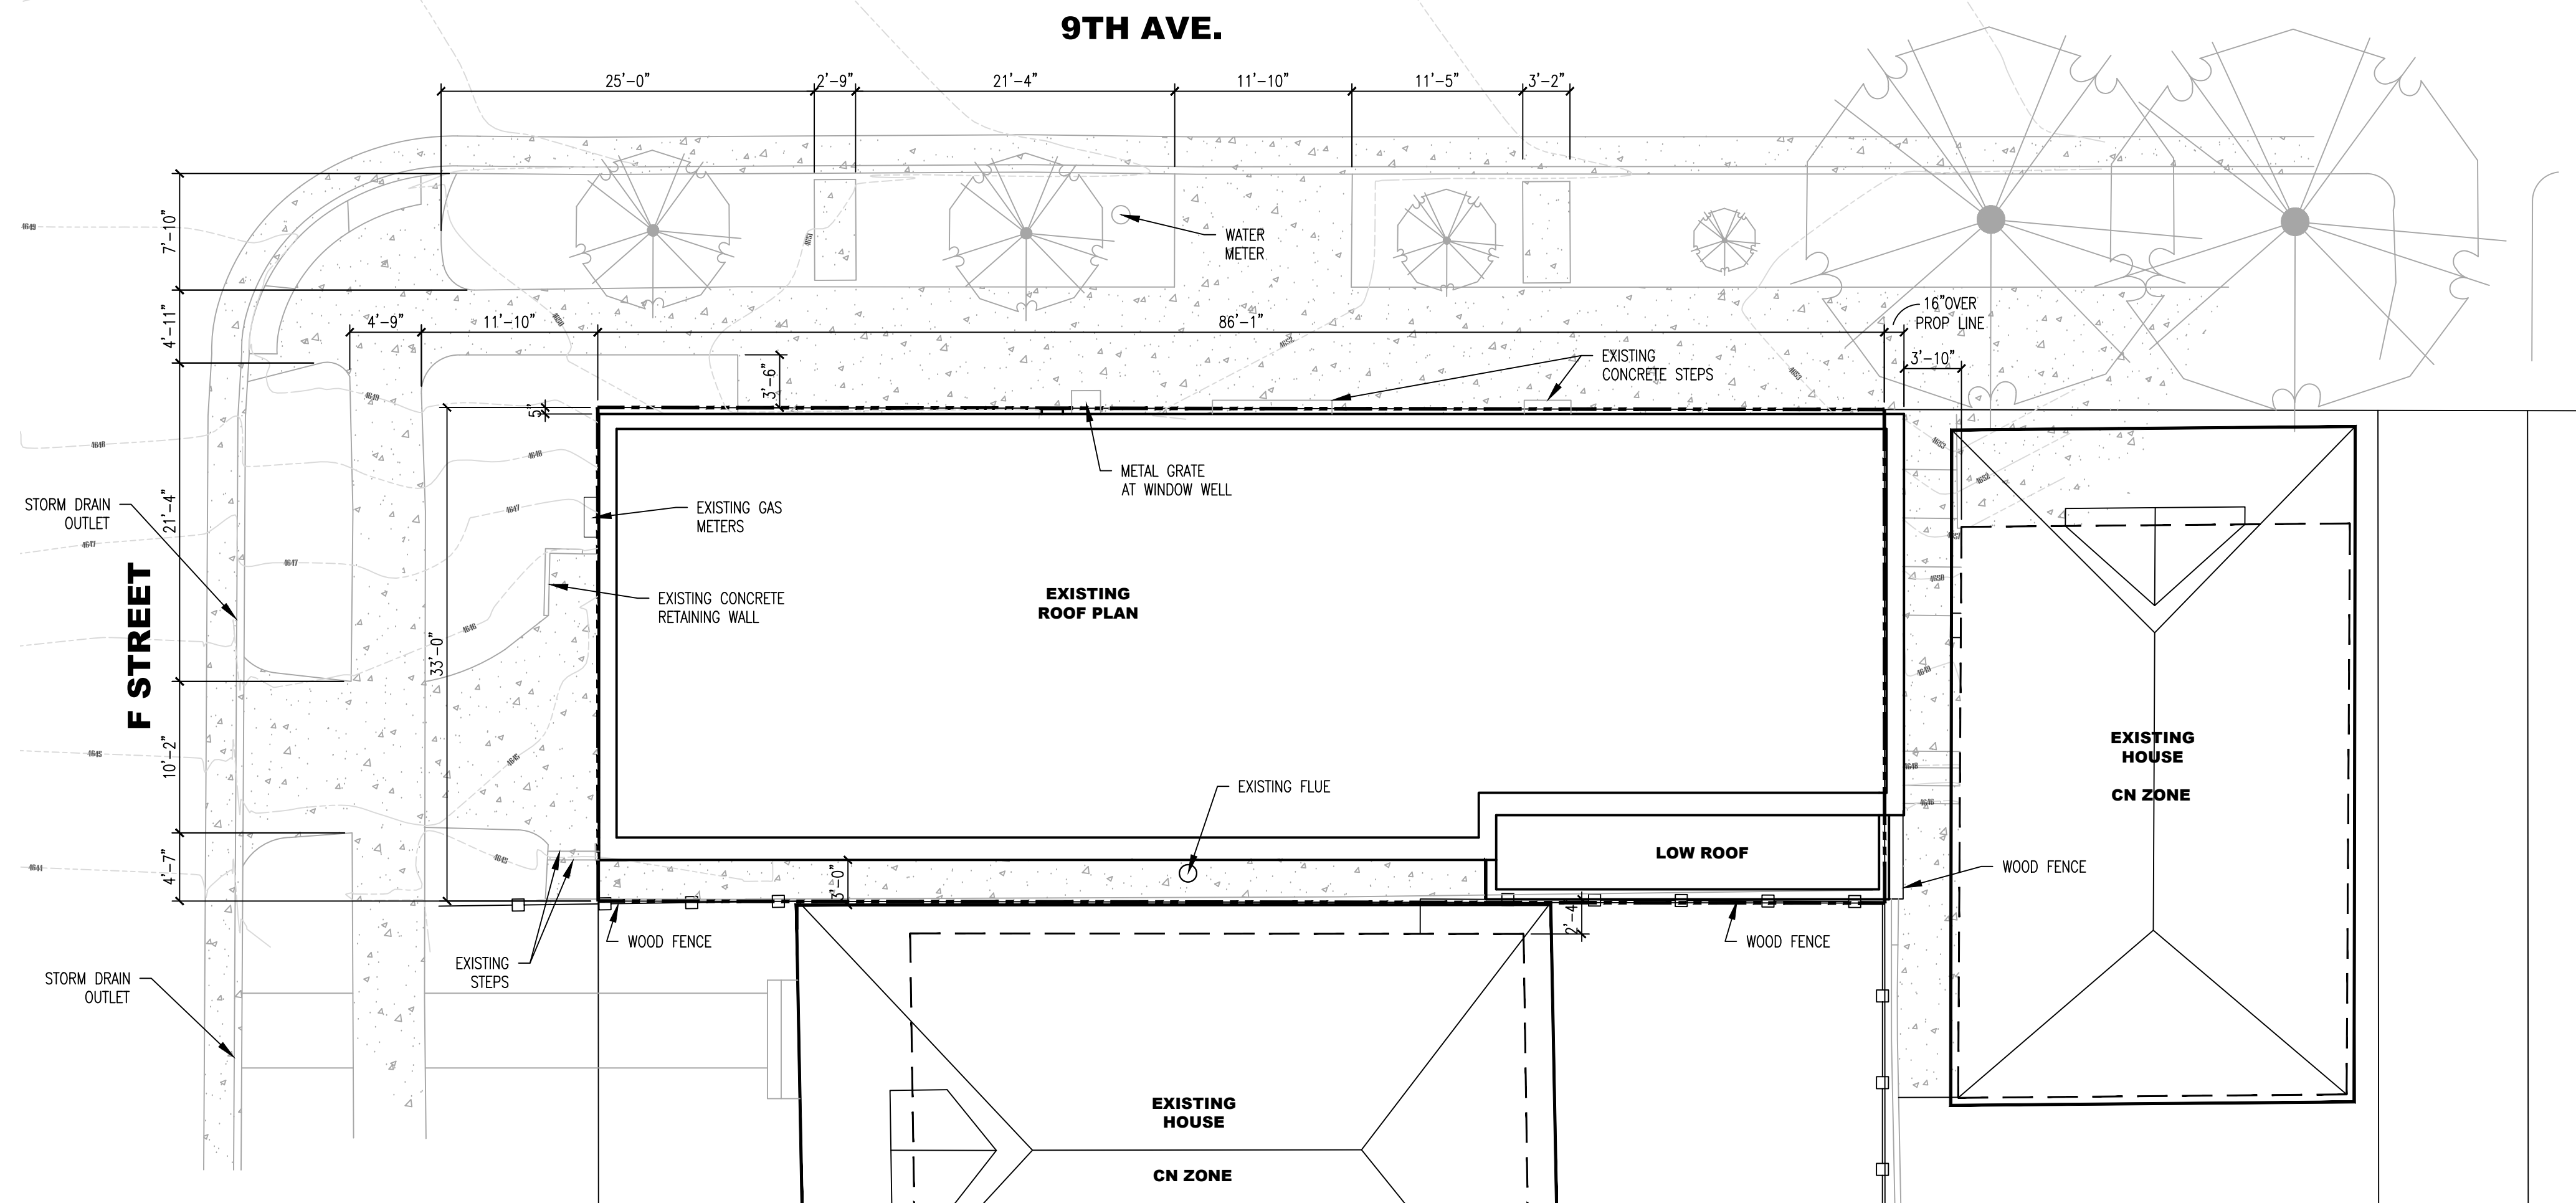


Scale: $1/8" = 1'-0"$

C5

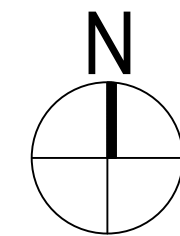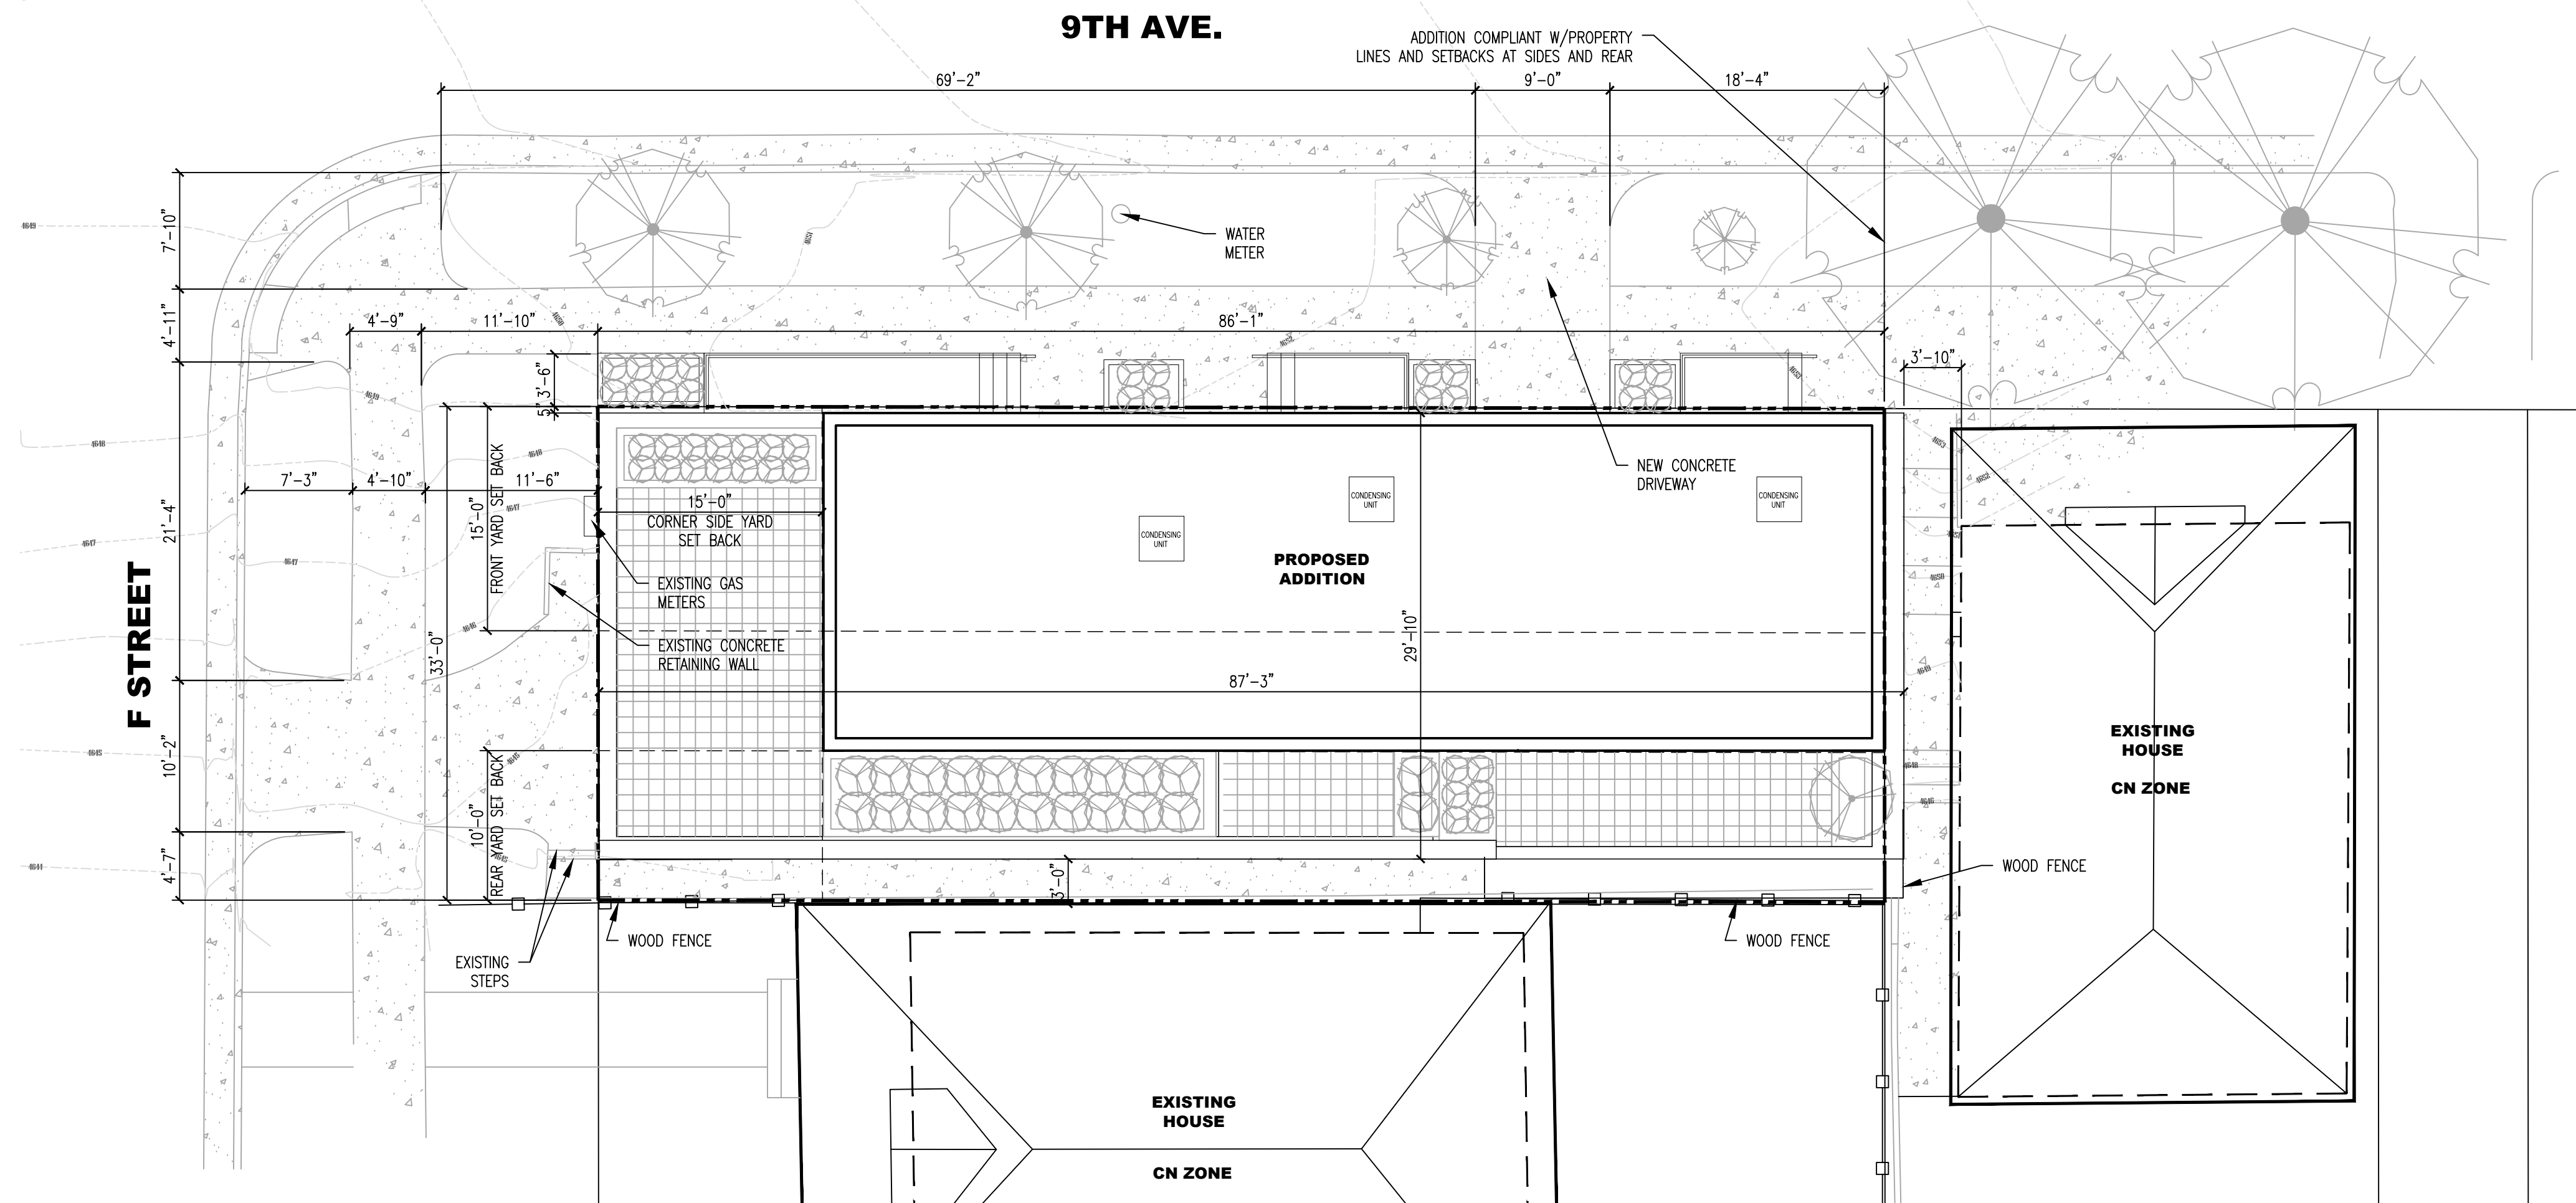

Scale: $1/8" = 1'-0"$

A5

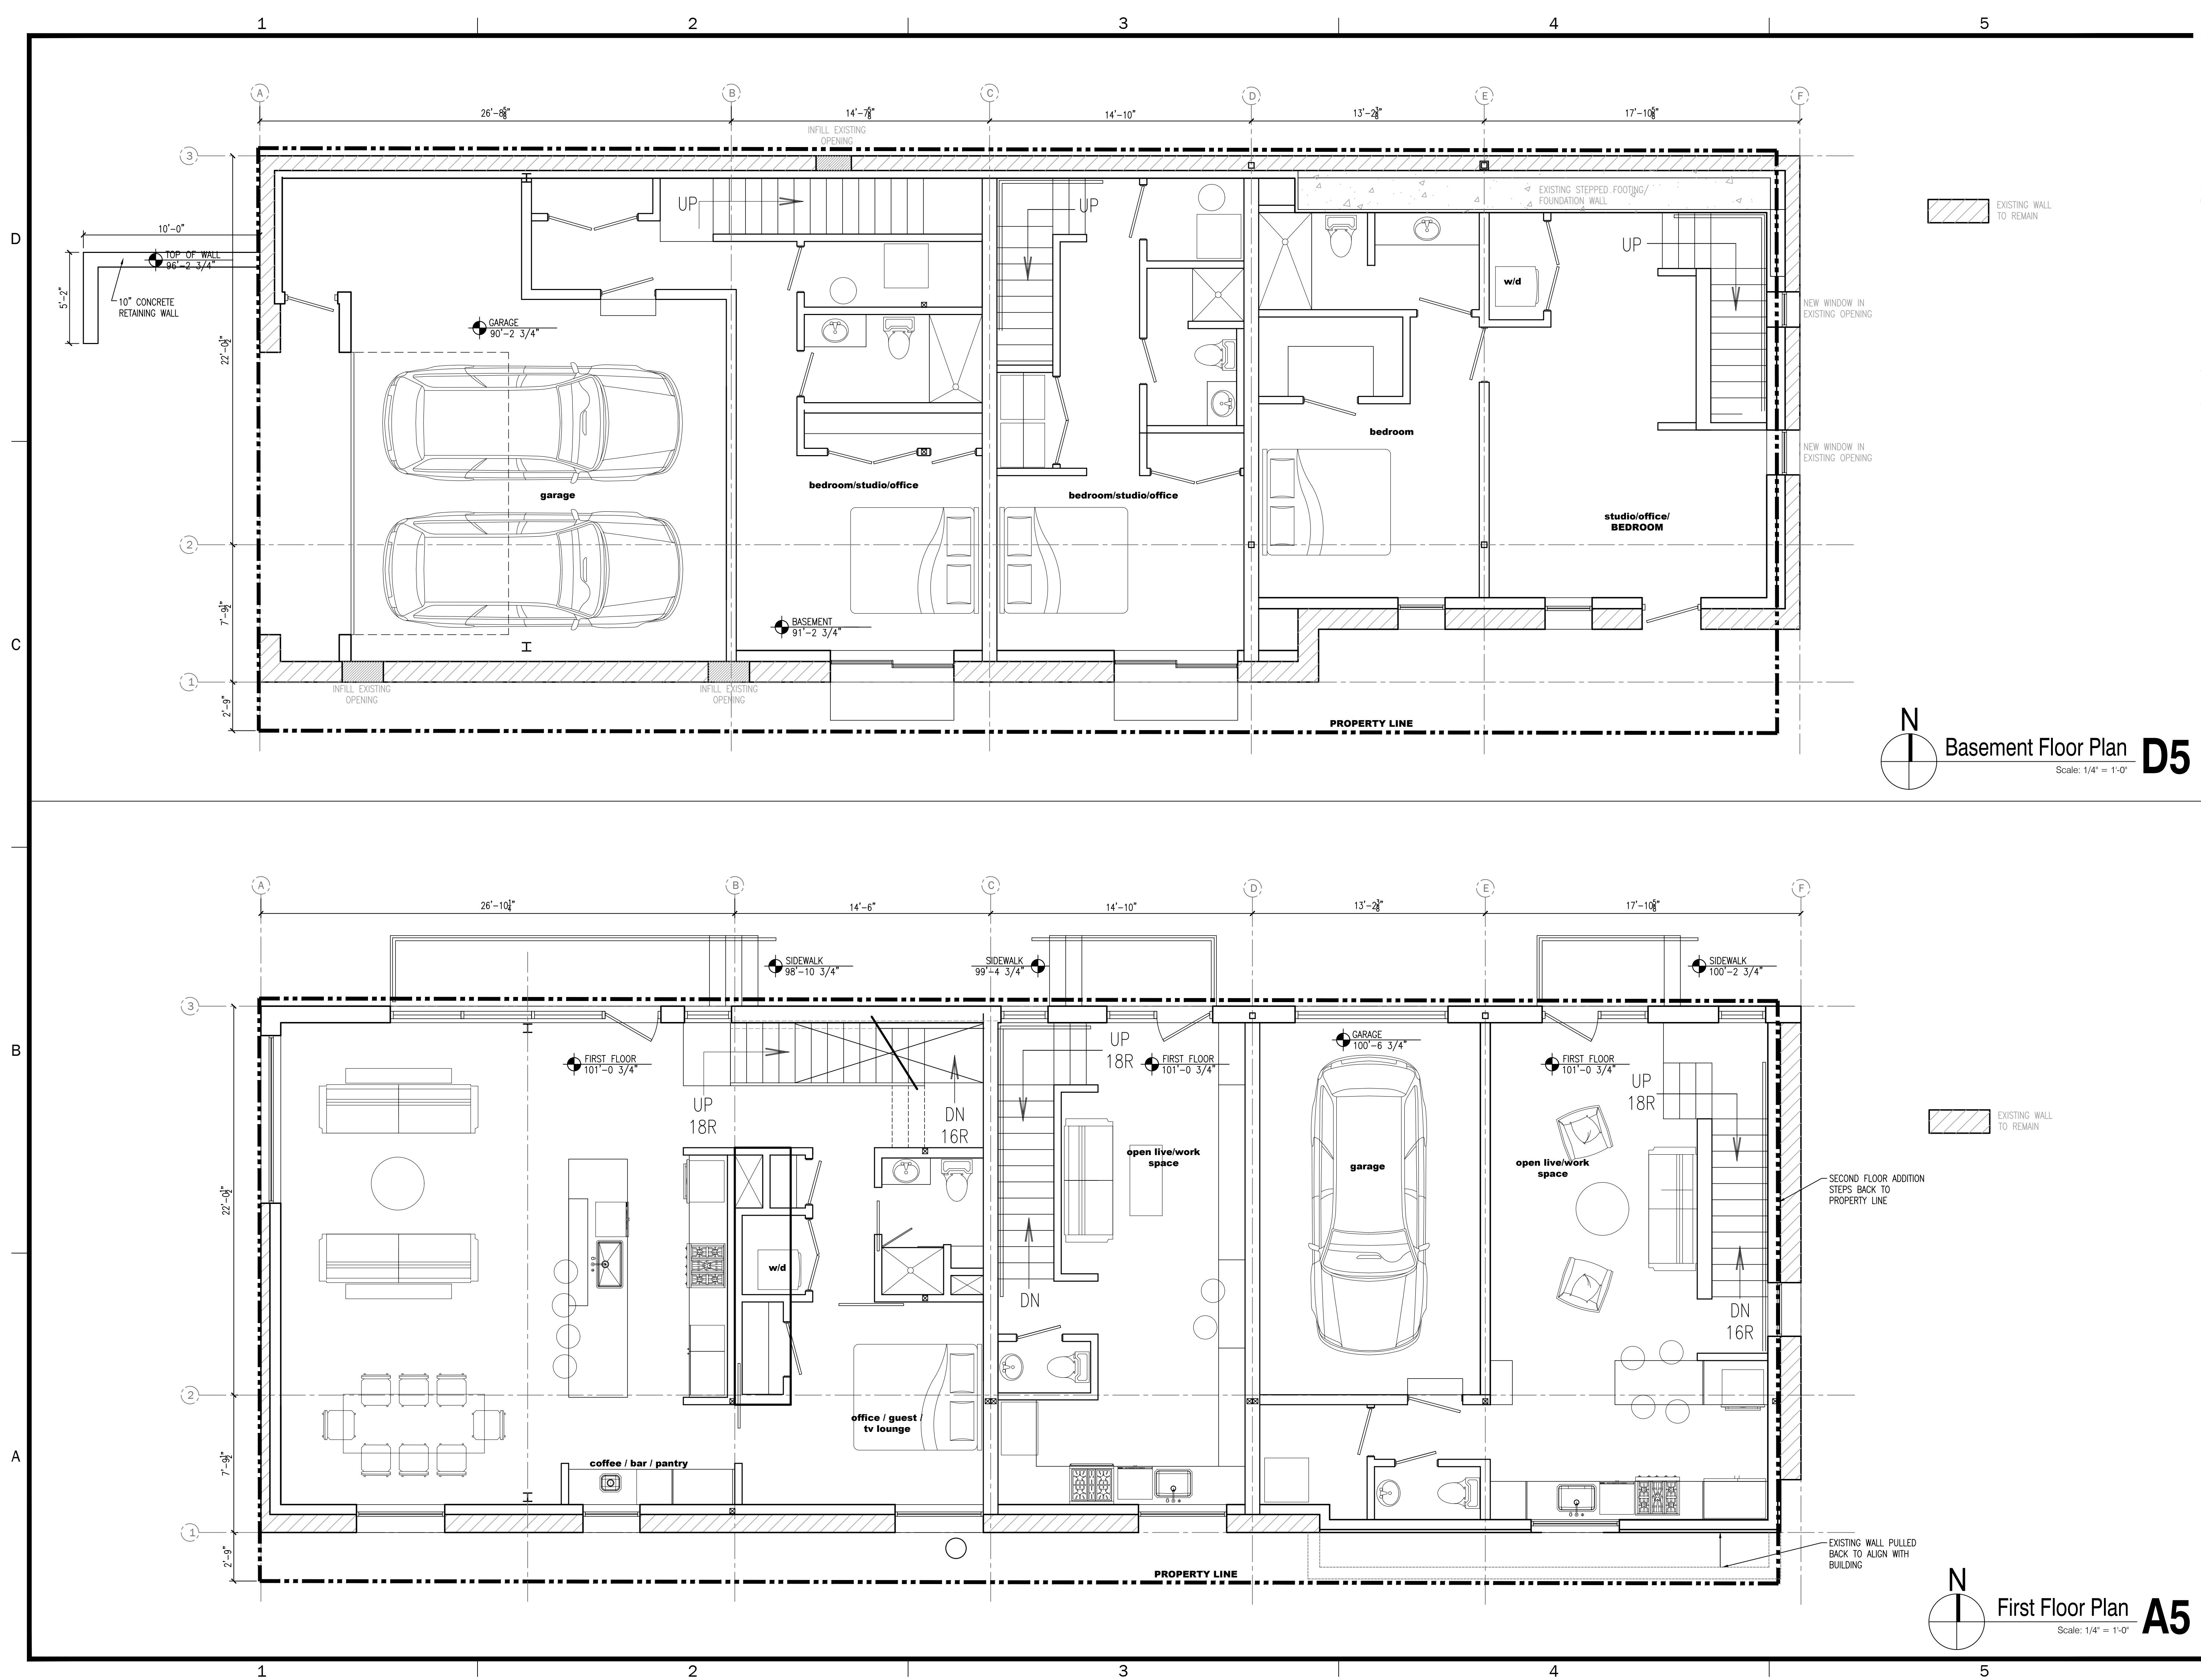

The designs shown and described herein including all technical drawings, graphic representations & models thereof, are proprietary & can not be copied, duplicated, or commercially exploited in whole or in part without the sole and express written permission from Blalock & Partners, LLC.

stamp

revisions


date: 01 NOVEMBER 2021
project no.:
CONDITIONAL BUILDING &
SITE REVIEW

CLOUD 9
• A LIVE/WORK DEVELOPMENT

706 East 9th Avenue
Salt Lake City, Utah

Floor Plans

AE101

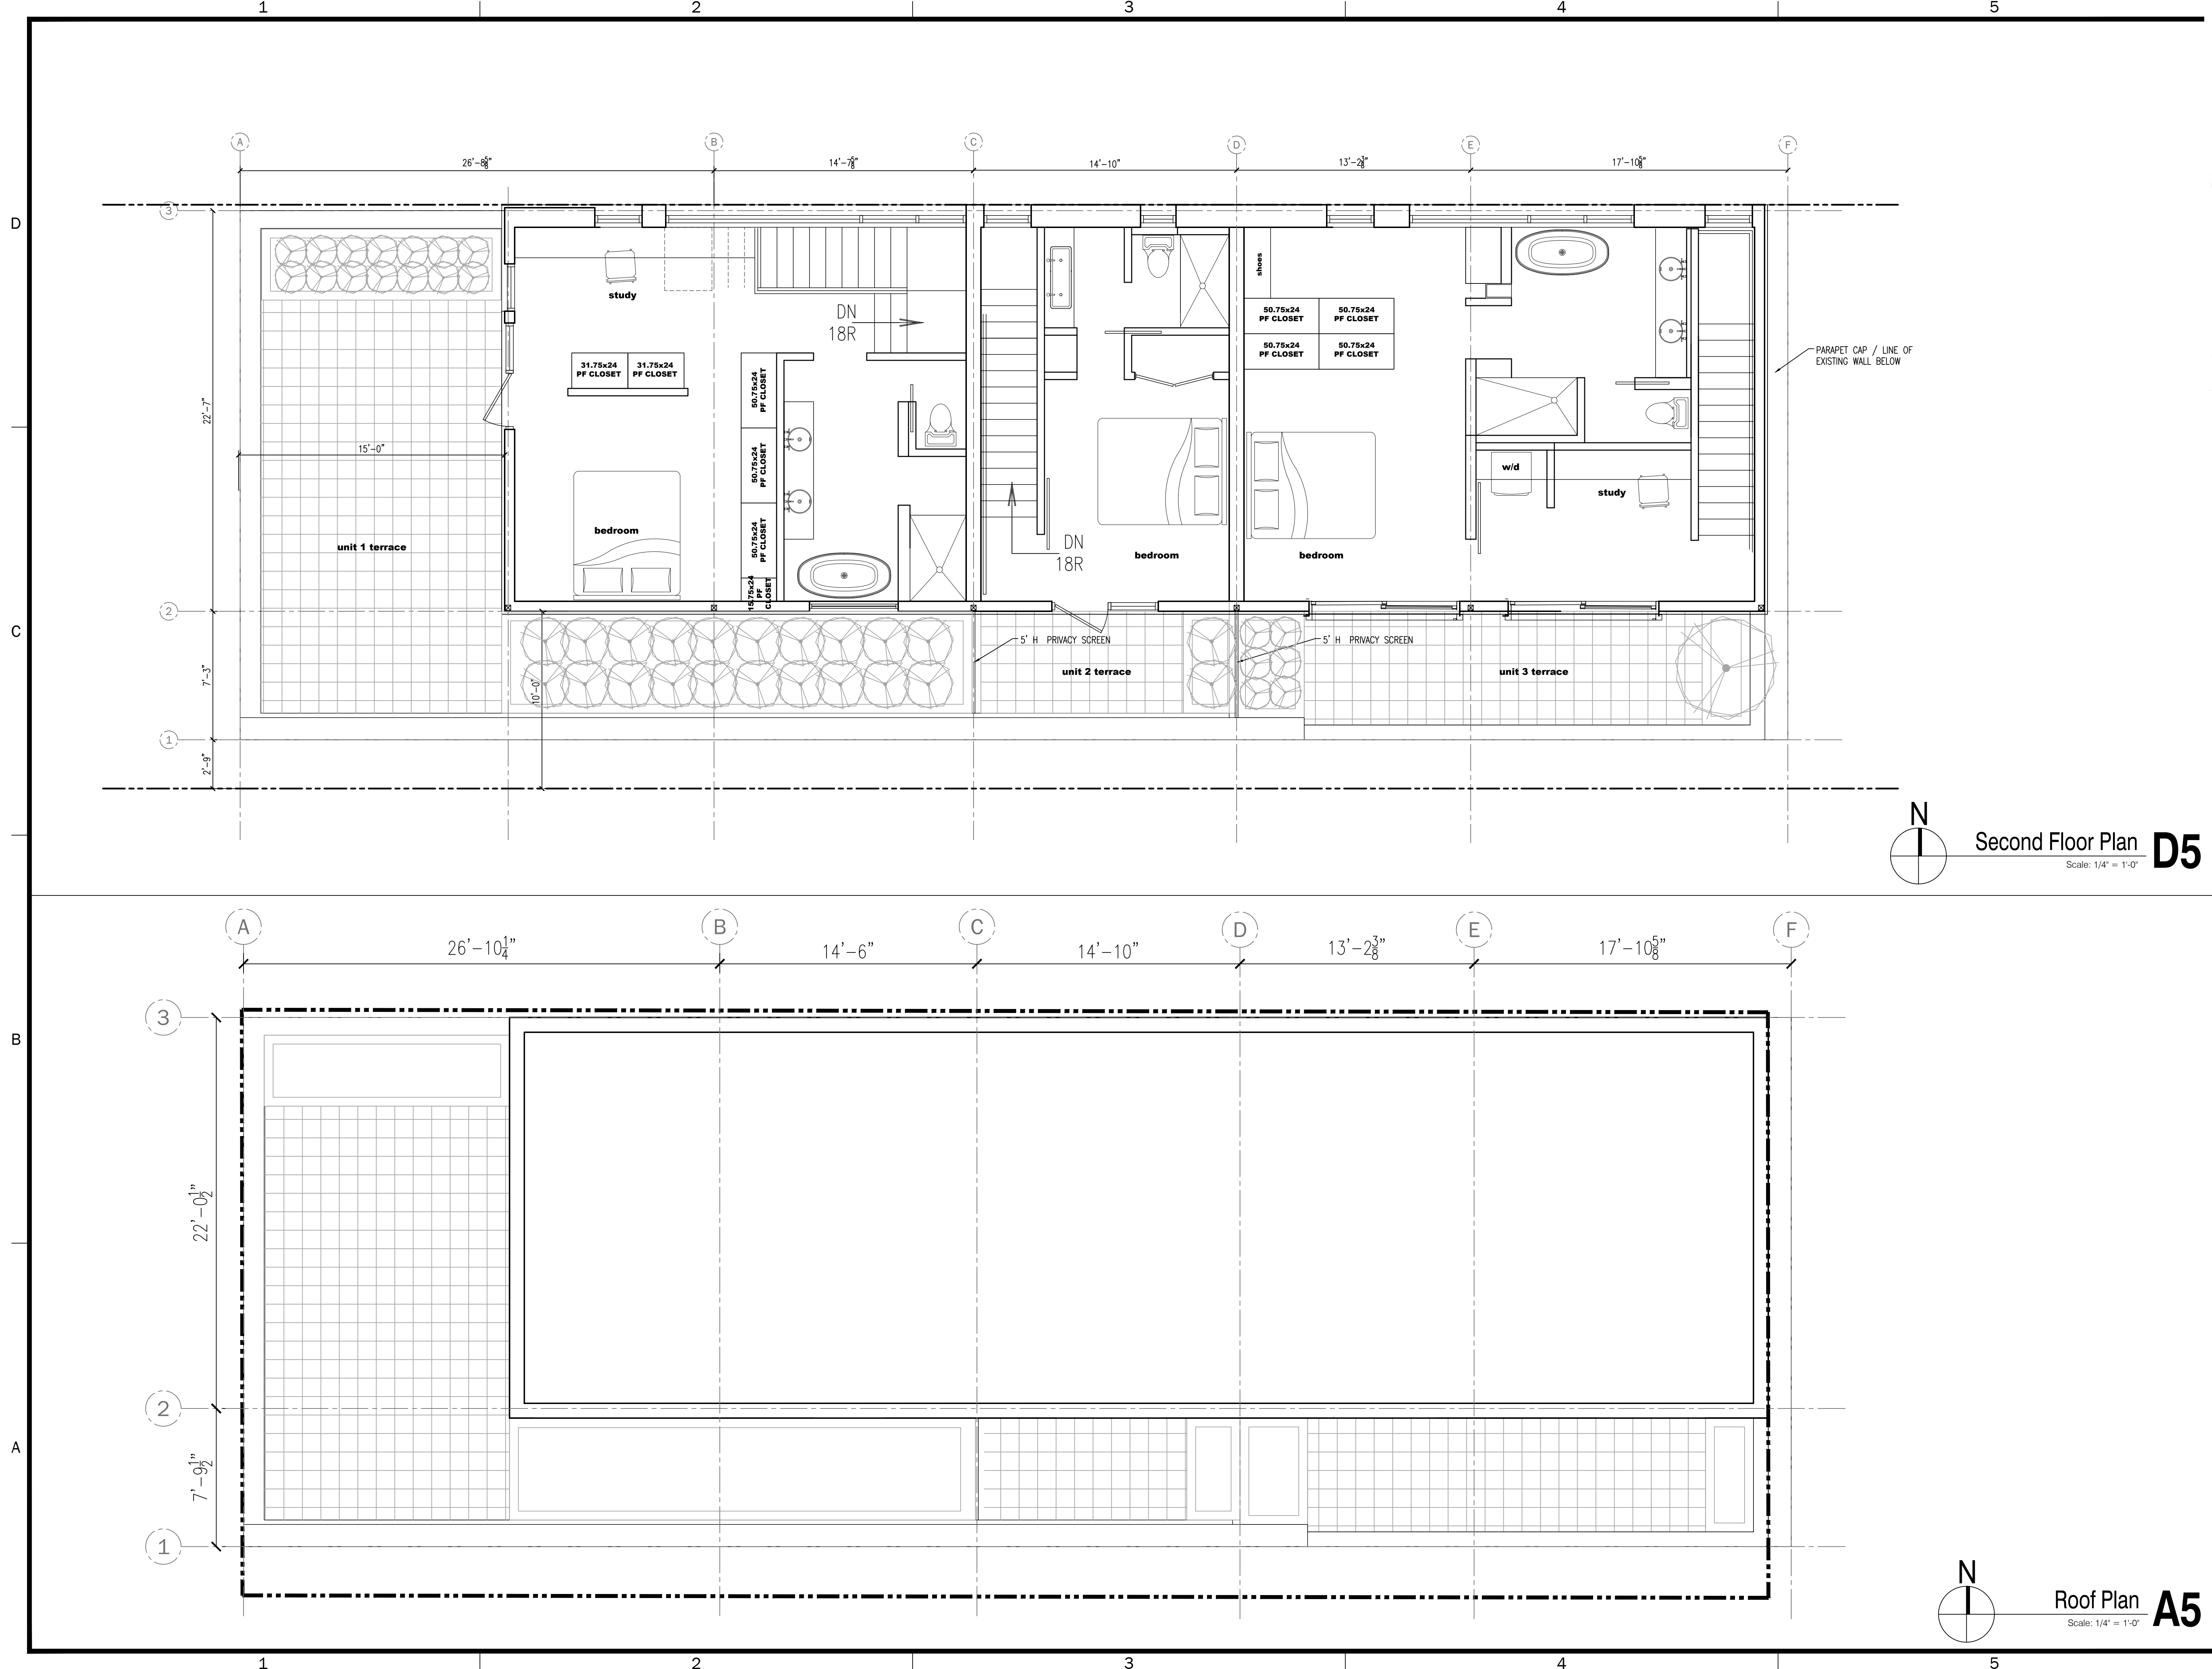

The designs shown and described herein including all technical drawings, graphic representations & models thereof, are proprietary & can not be copied, duplicated, or commercially exploited in whole or in part without the sole and express written permission from Blalock & Partners, LLC.

stamp

revisions

date: 01 NOVEMBER 2021
project no.:
CONDITIONAL BUILDING &
SITE REVIEW

CLOUD 9
• A LIVE/WORK DEVELOPMENT

706 East 9th Avenue
Salt Lake City, Utah

Floor Plans

AE102

The designs shown and described herein including all technical drawings, graphic representations & models thereof, are proprietary & can not be copied, duplicated, or commercially exploited in whole or in part without the sole and express written permission from Blalock & Partners, LLC.

stamp

revisions

date: 01 NOVEMBER 2021
project no.:
CONDITIONAL BUILDING &
SITE REVIEW


CLOUD 9
• A LIVE/WORK DEVELOPMENT

706 East 9th Avenue
Salt Lake City, Utah

Elevation
Heights

AE201



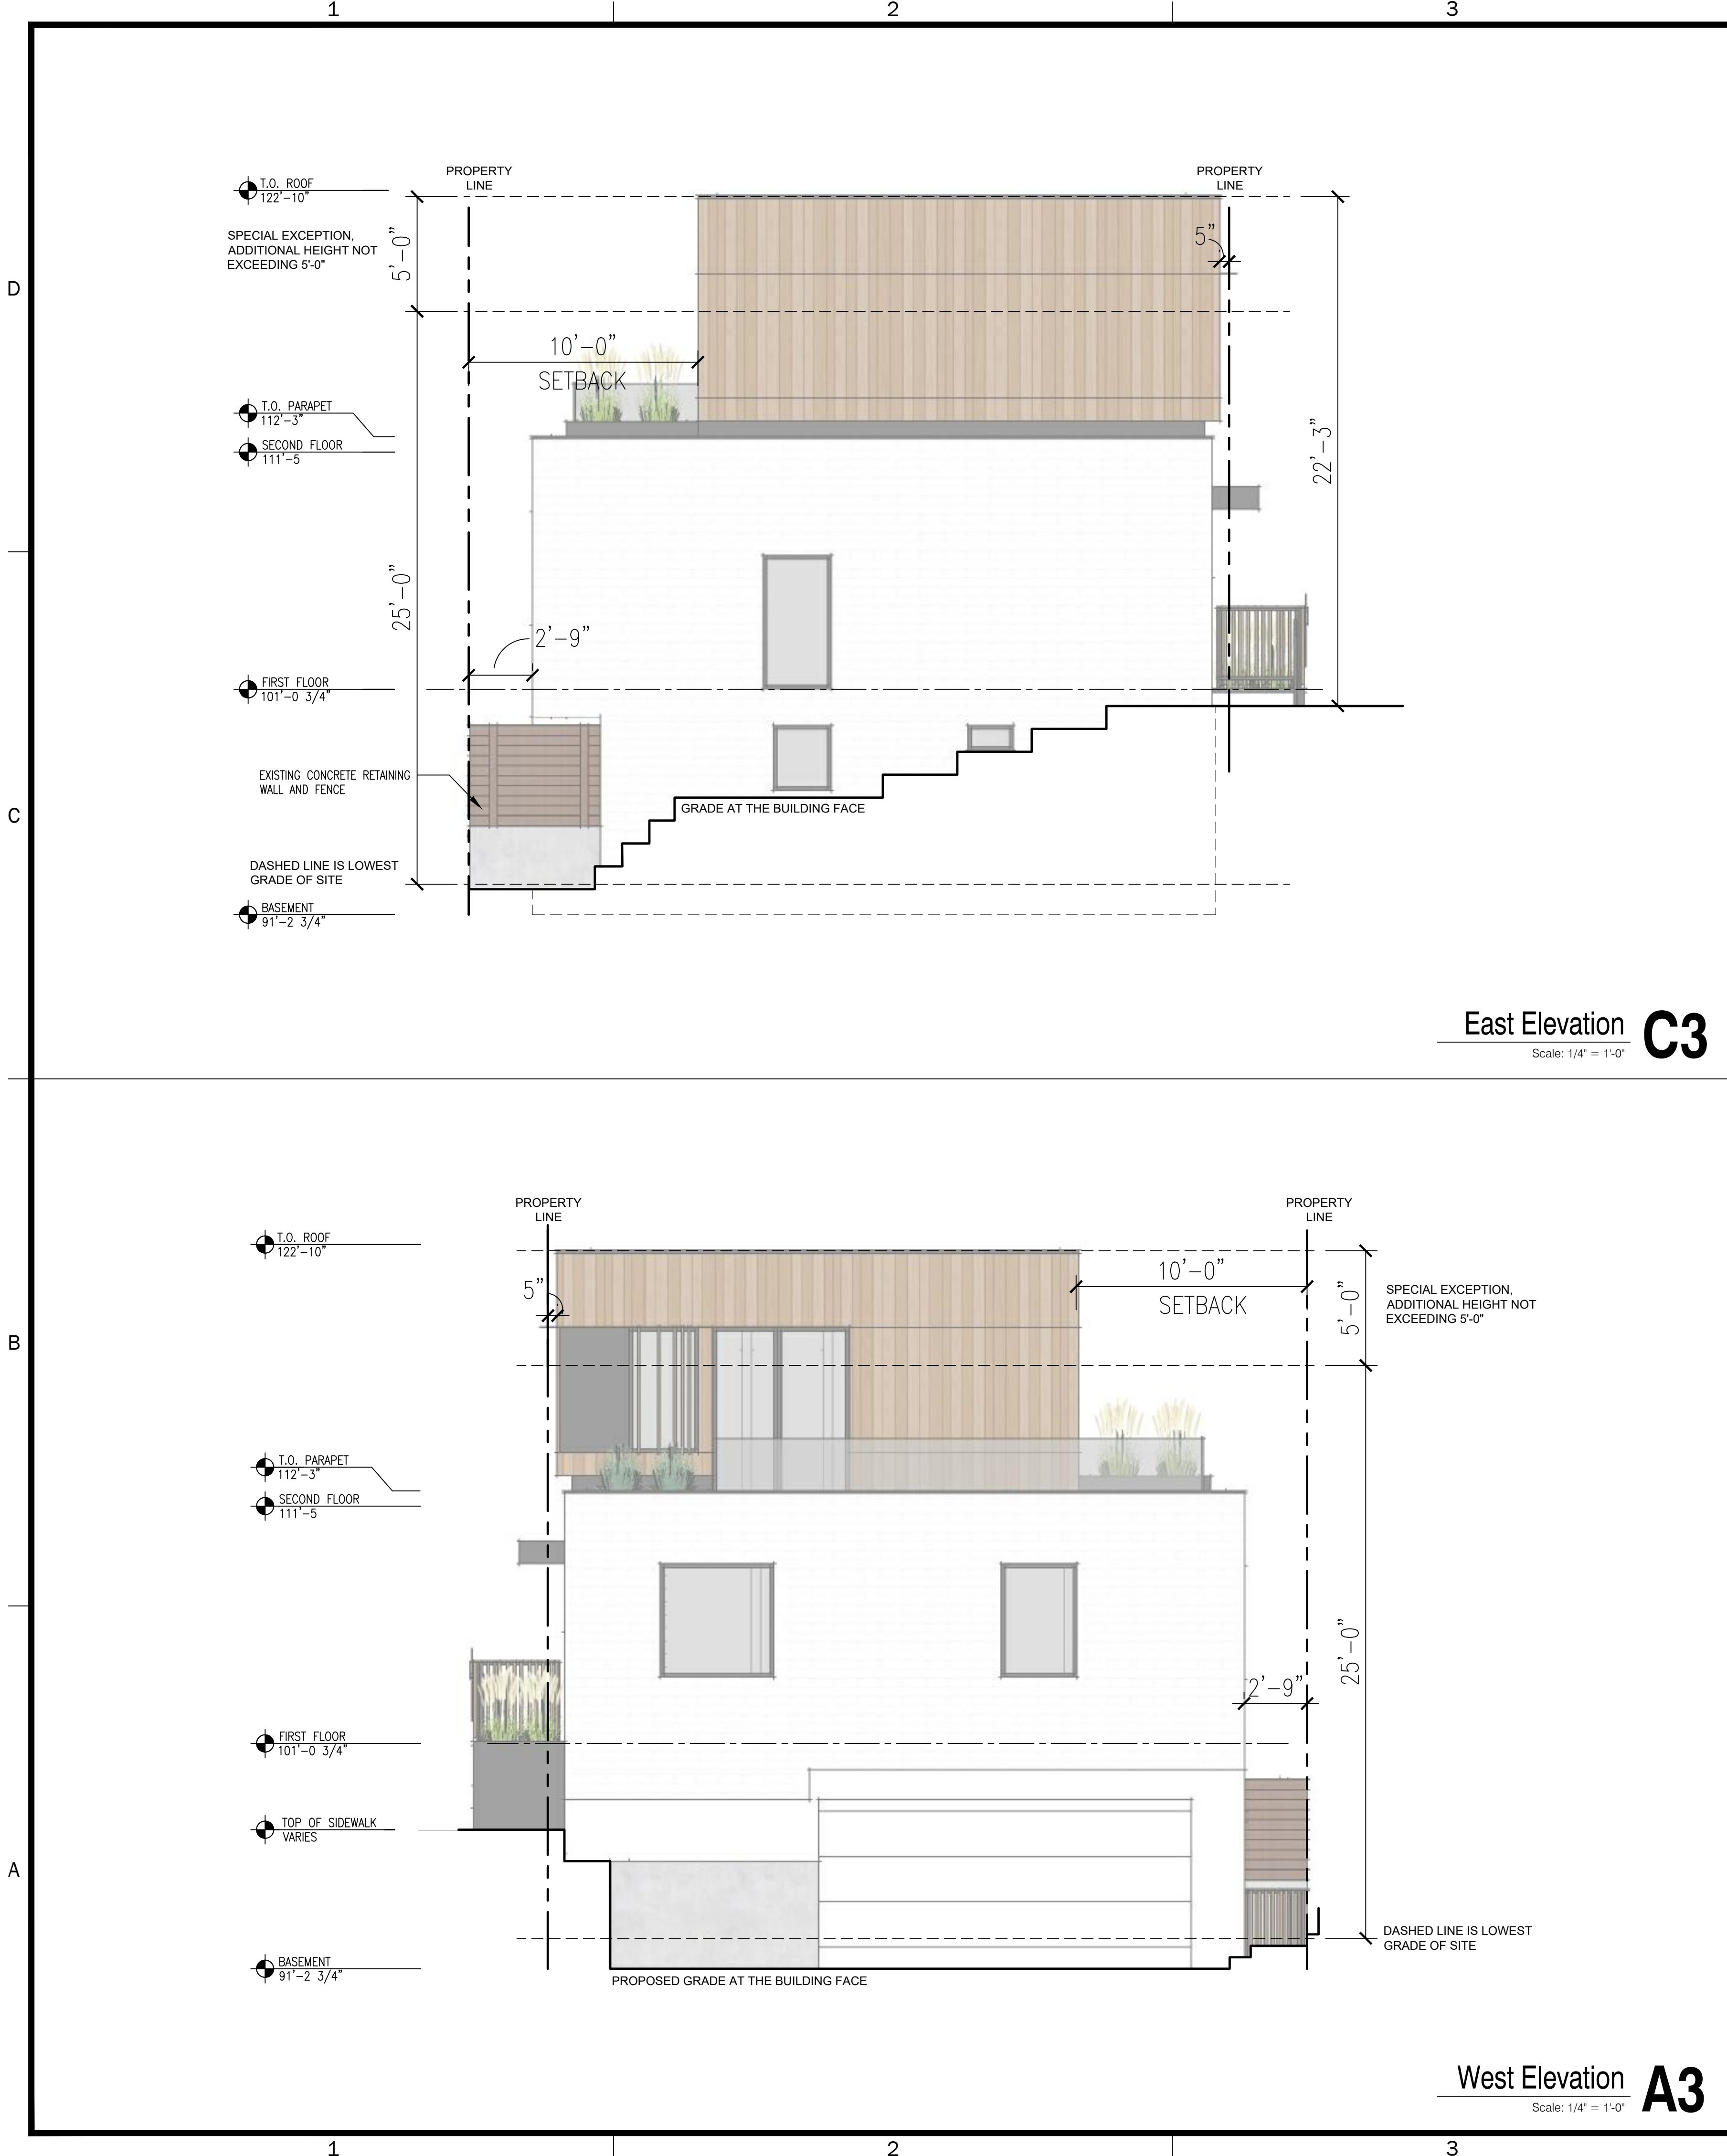

The designs shown and described herein including all technical drawings, graphic representations & models thereof, are proprietary & can not be copied, duplicated, or commercially exploited in whole or in part without the sole and express written permission from Blalock & Partners, LLC.

stamp

revisions

date: 01 NOVEMBER 2021
project no.:
CONDITIONAL BUILDING &
SITE REVIEW

CLOUD 9
• A LIVE/WORK DEVELOPMENT

706 East 9th Avenue
Salt Lake City, Utah

Elevation
Heights

AE202



The designs shown and described herein including all technical drawings, graphic representations & models thereof, are proprietary & can not be copied, duplicated, or commercially exploited in whole or in part without the sole and express written permission from Blalock & Partners, LLC.


stamp

revisions


date: 01 NOVEMBER 2021
project no.:
CONDITIONAL BUILDING &
SITE REVIEW

CLOUD 9
• A LIVE/WORK DEVELOPMENT

706 East 9th Avenue
Salt Lake City, Utah

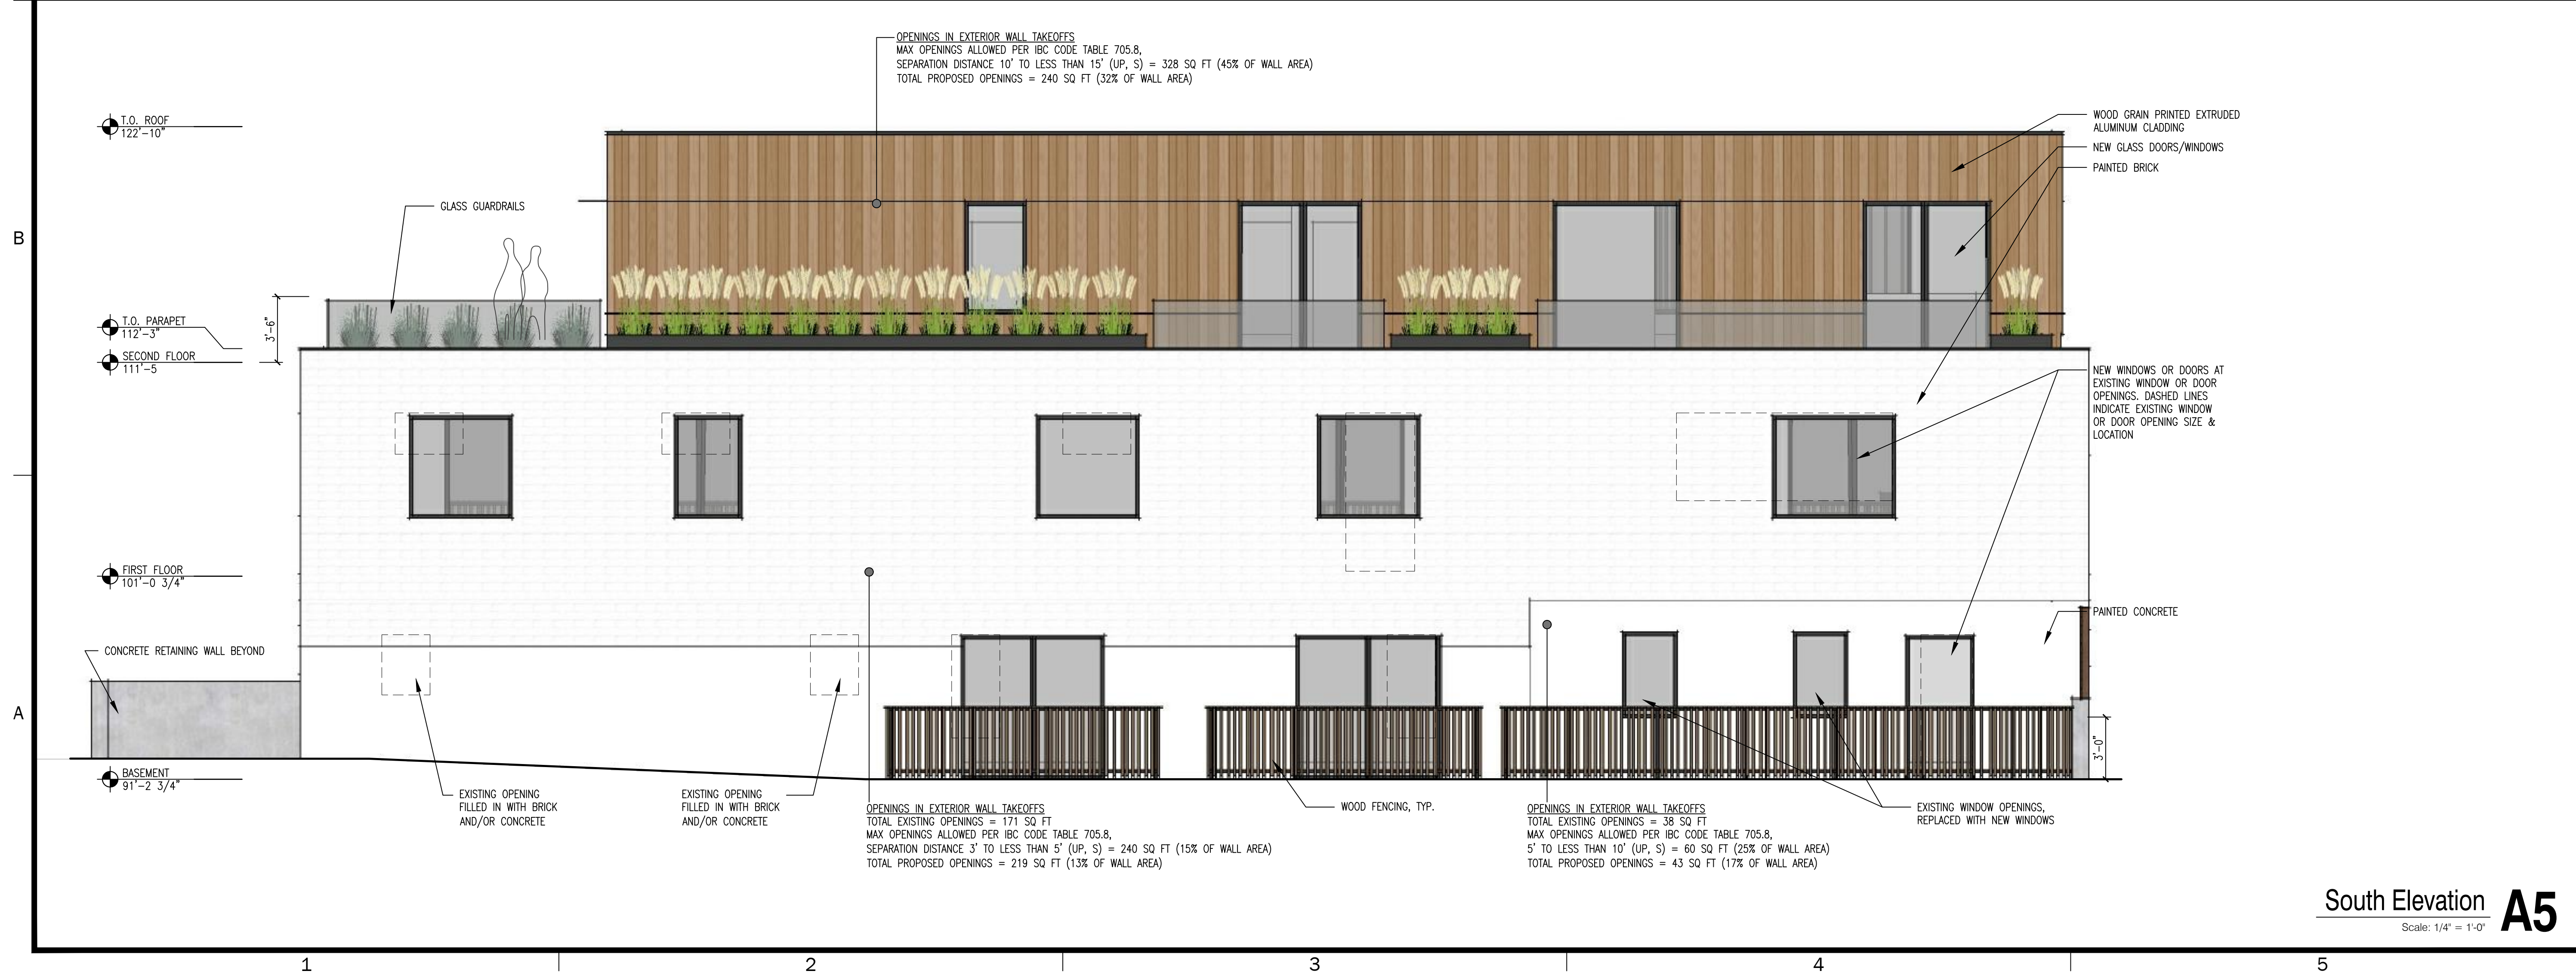

Elevations
AE203

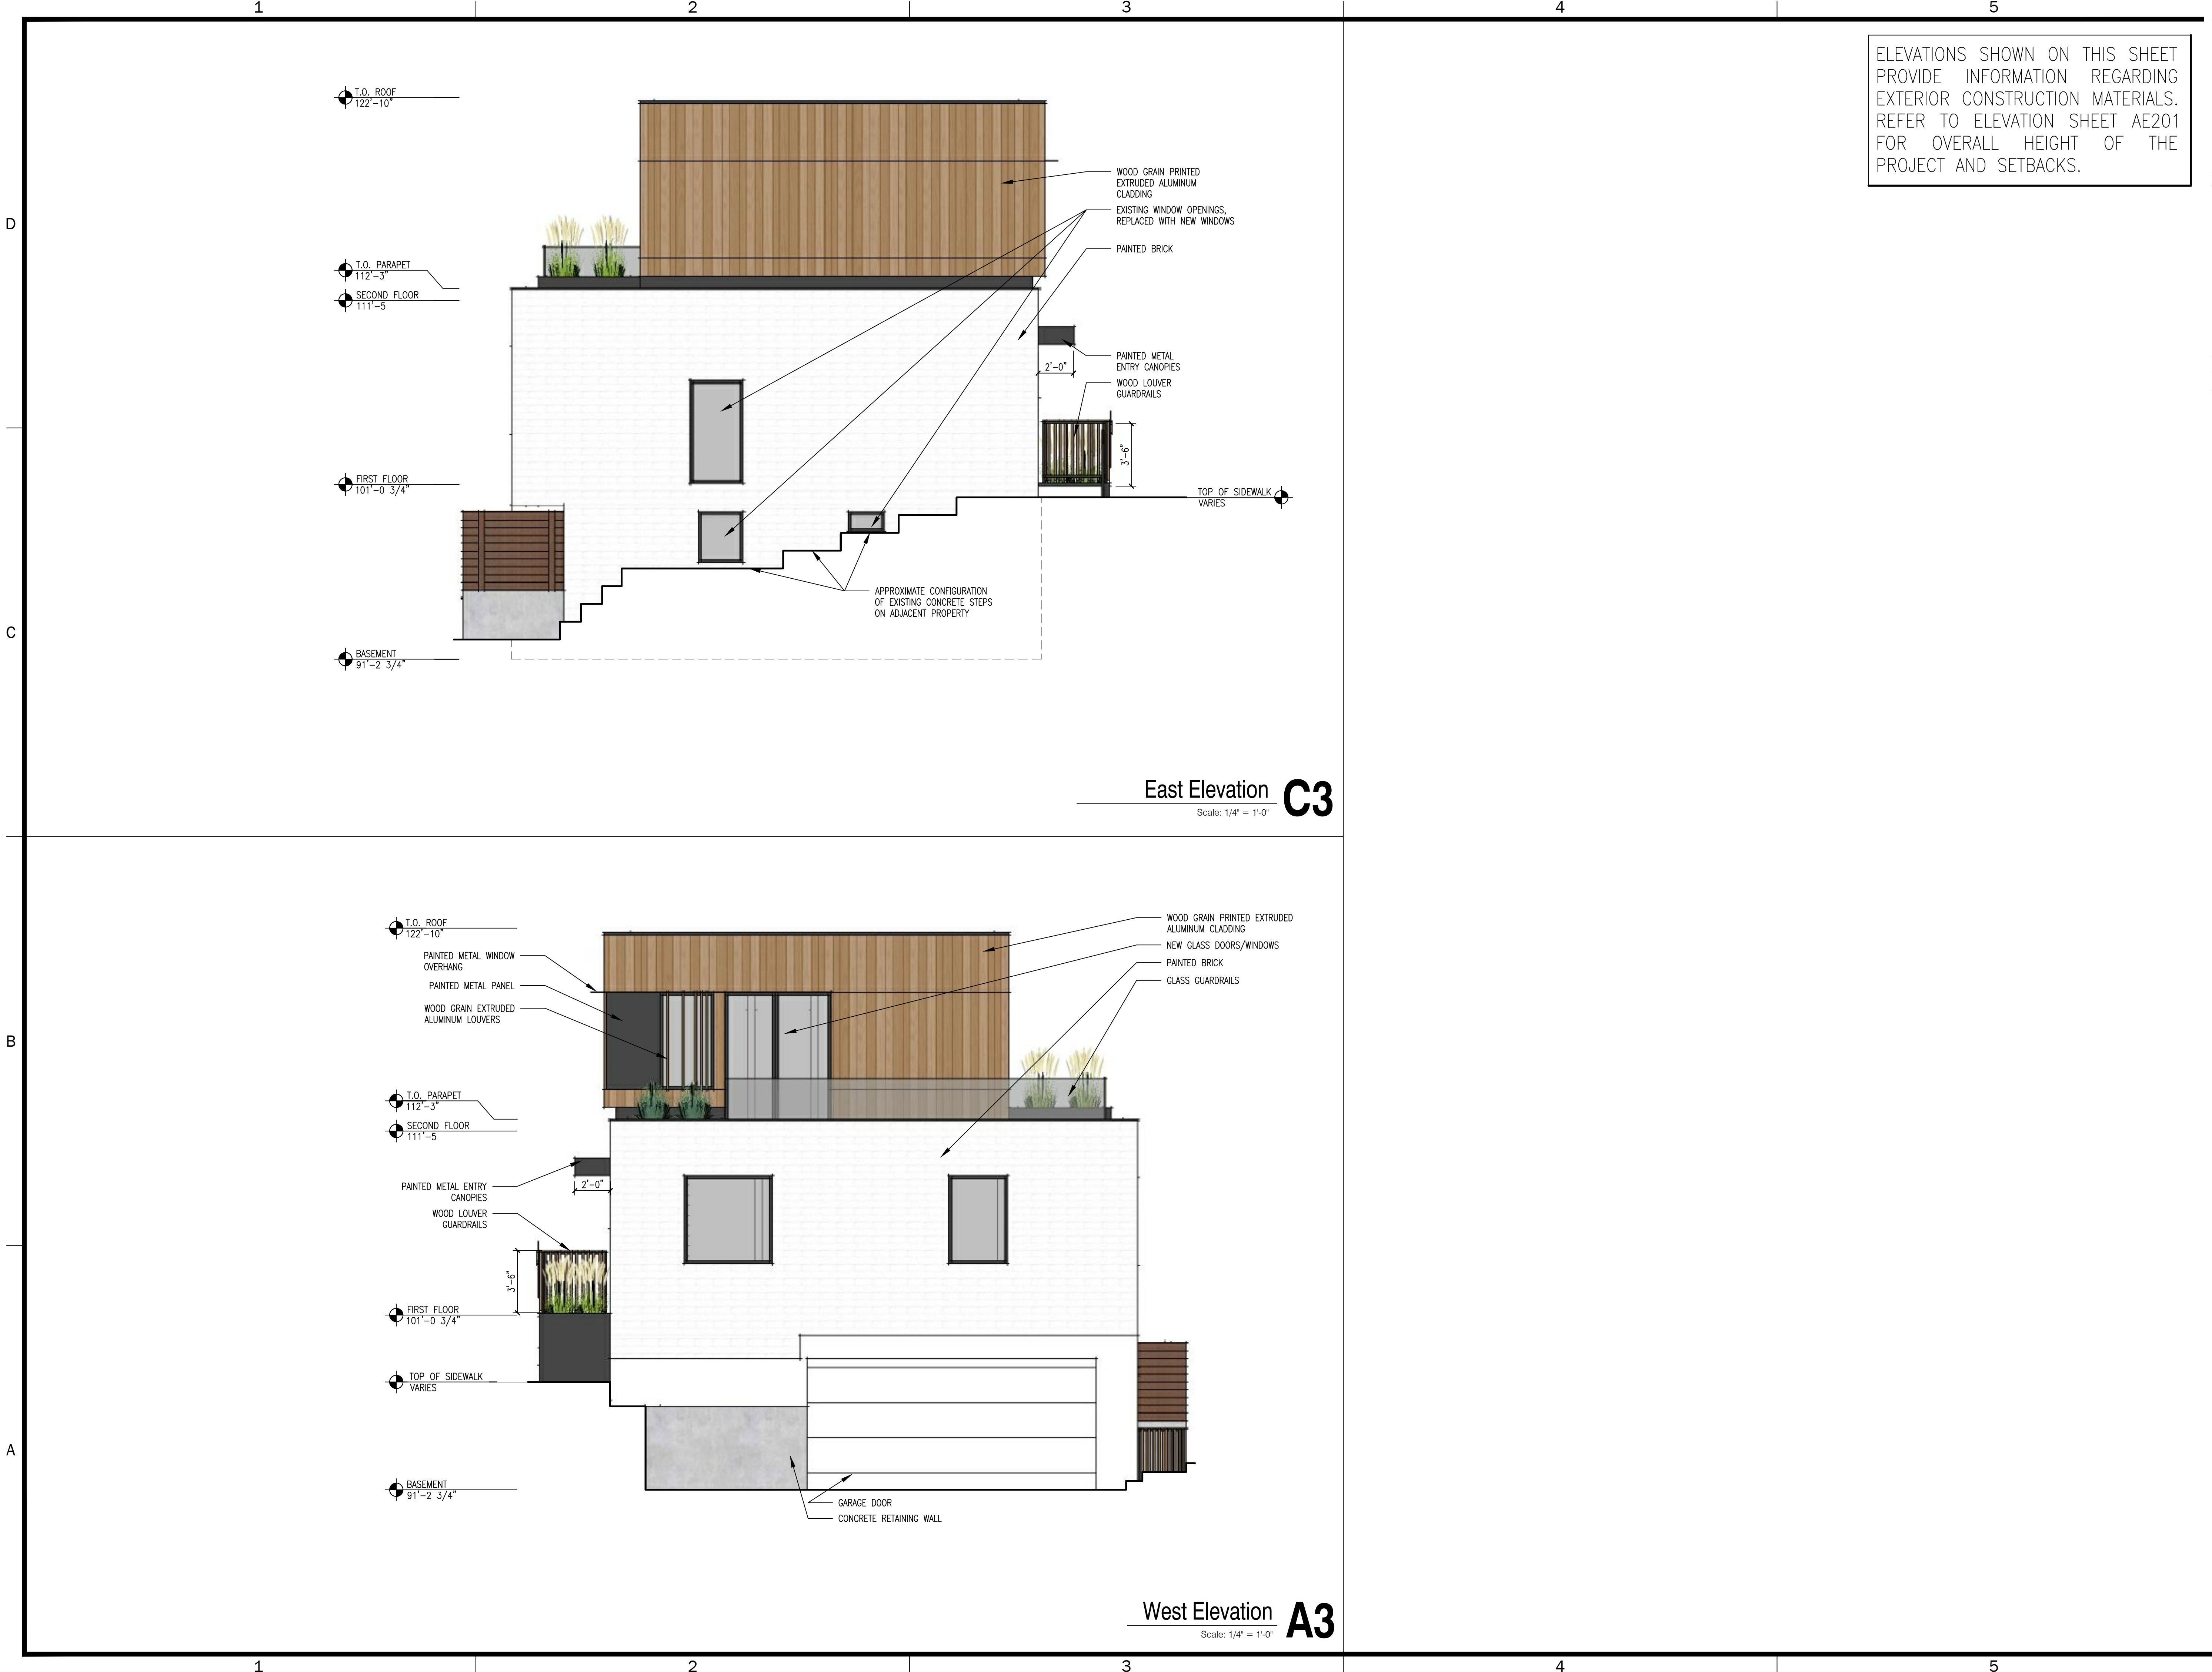

The designs shown and described herein including all technical drawings, graphic representations & models thereof, are proprietary & can not be copied, duplicated, or commercially exploited in whole or in part without the sole and express written permission from Blalock & Partners, LLC.

stamp

revisions

date: 01 NOVEMBER 2021
project no.:
CONDITIONAL BUILDING &
SITE REVIEW

CLOUD 9
• A LIVE/WORK DEVELOPMENT

706 East 9th Avenue
Salt Lake City, Utah

Elevations

AE204