


A

B

C

D

E

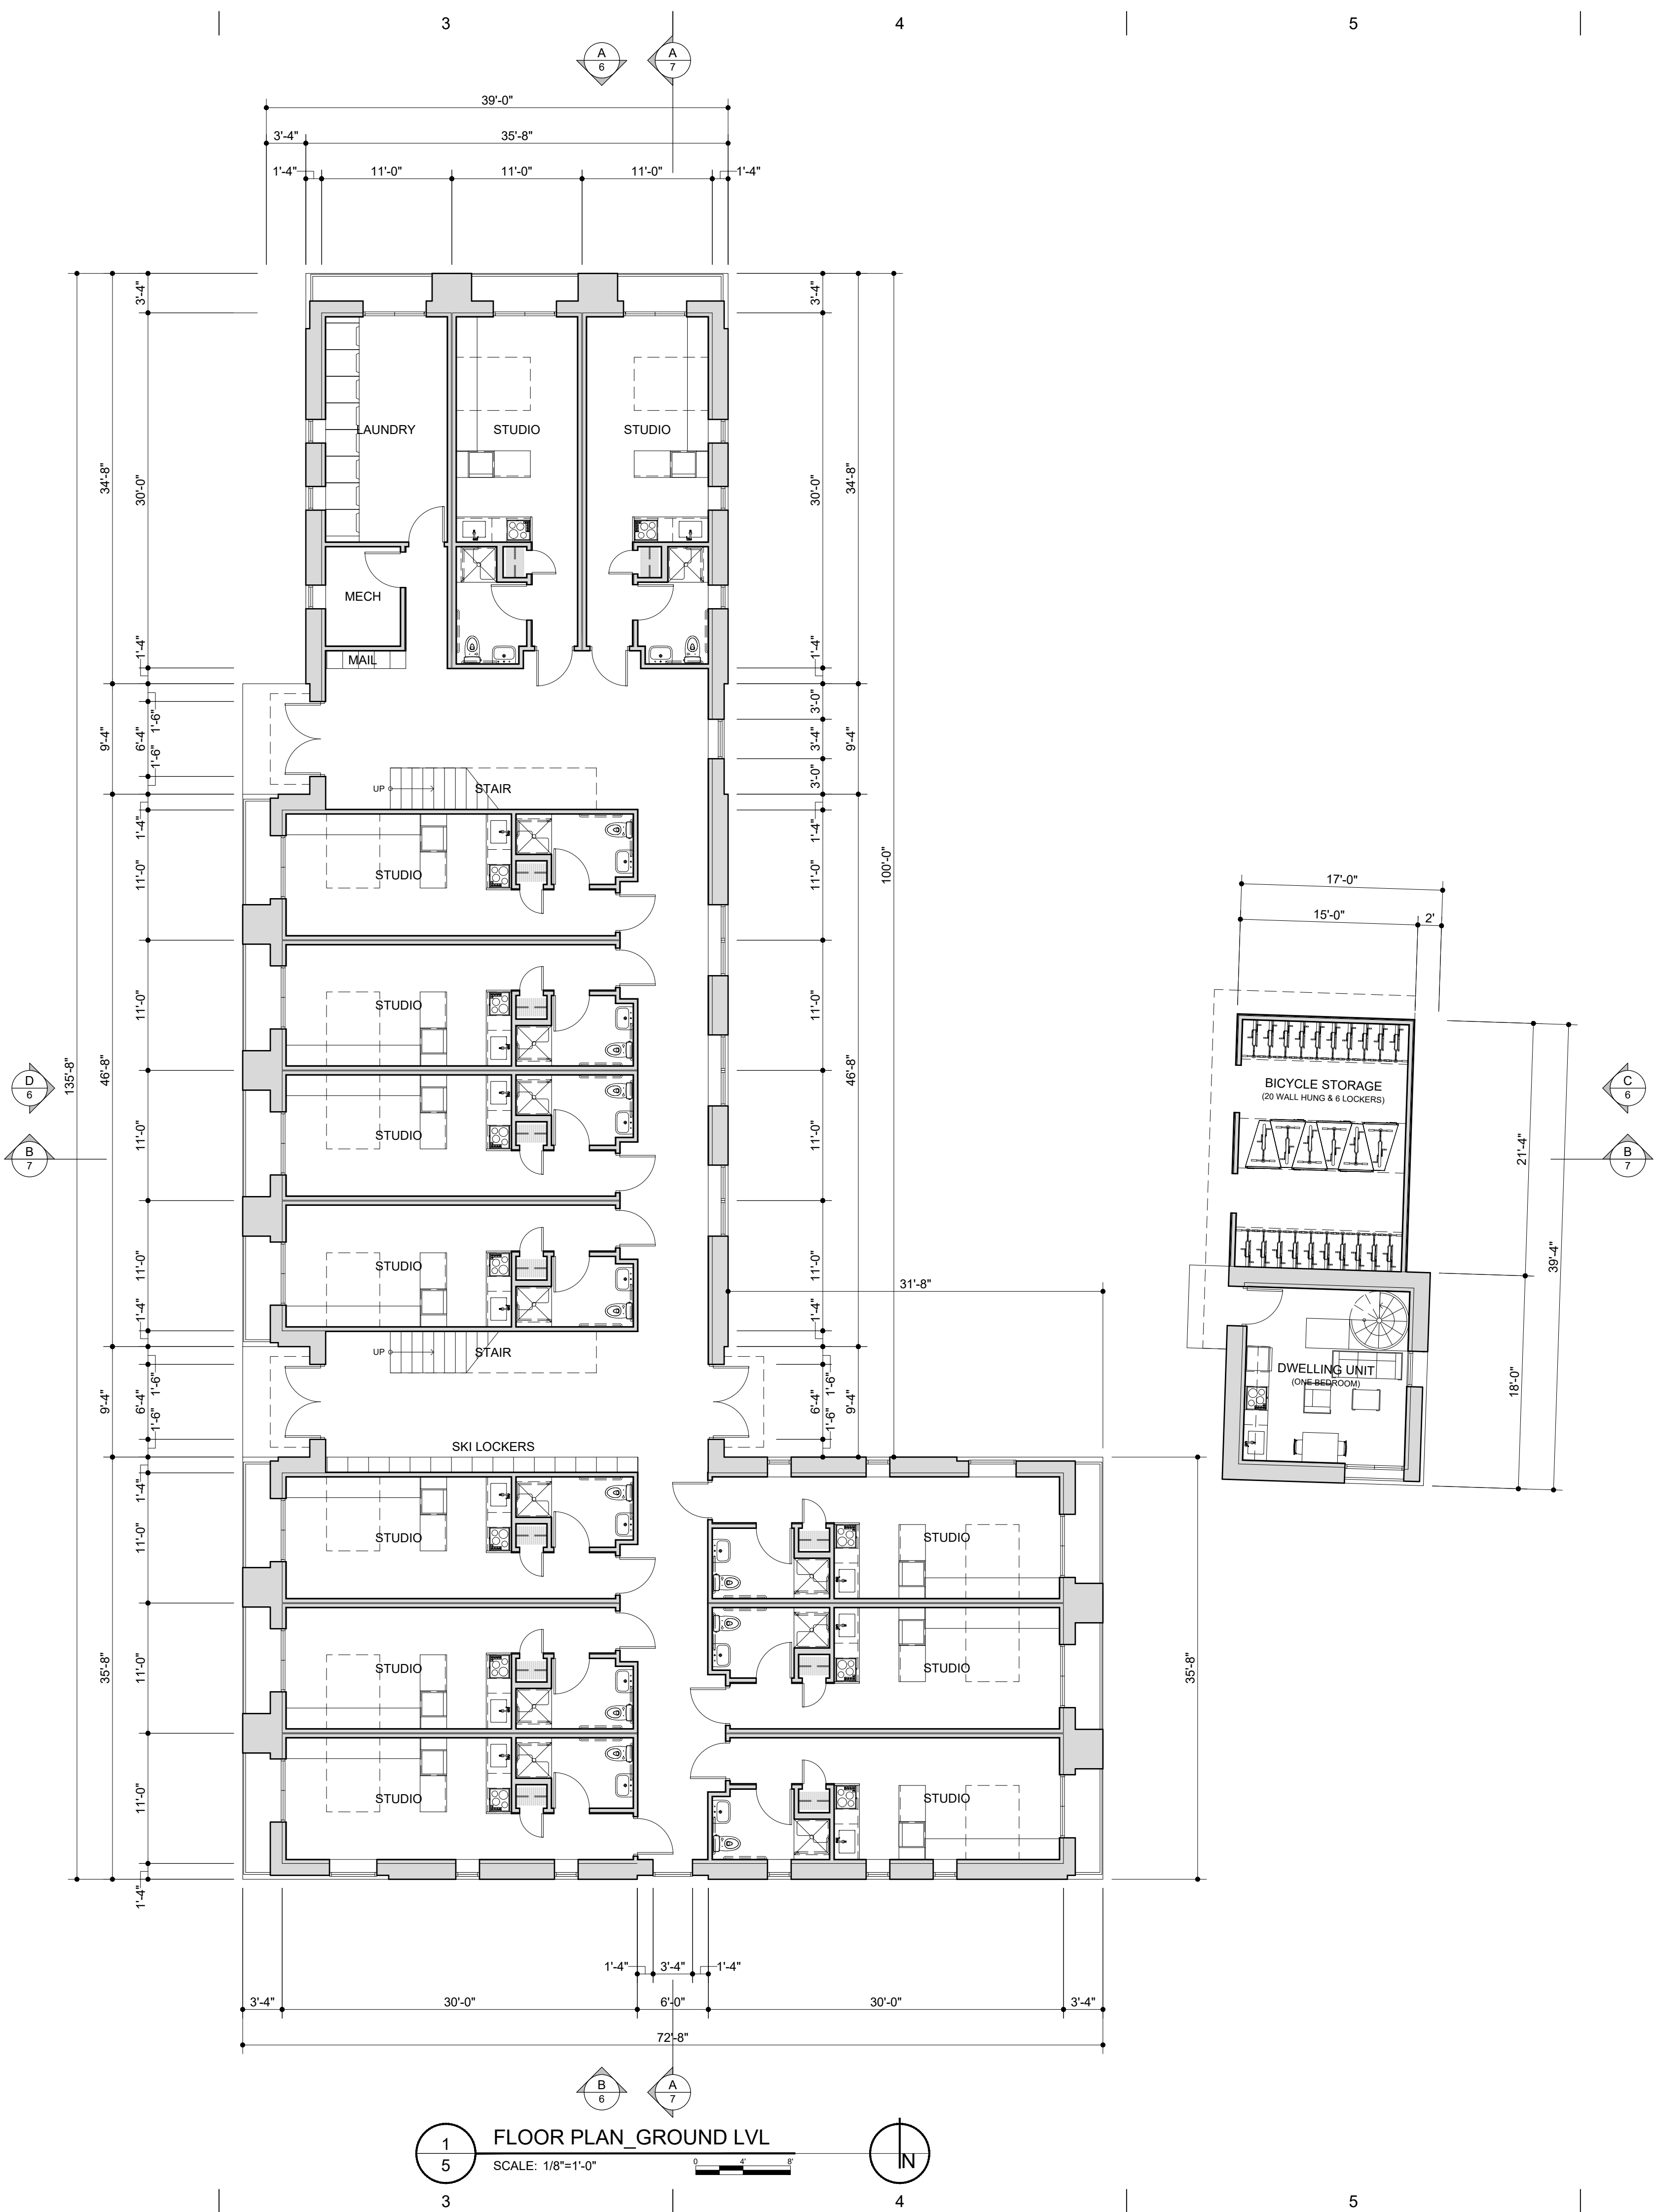

1
5 FLOOR PLAN_GROUND LVL
SCALE: 1/8"=1'-0"

AREA SUMMARY		
BUILDING FOOTPRINT		6393 SF
NORTH UNITS	(763 SF x 1 LVL)	763 SF
	(1166 SF x 2 LVL)	2332 SF
WEST UNITS	(2594 SF x 3 LVL)	7782 SF
EAST UNITS	(1174 SF x 3 LVL)	3522 SF
HALLS, STAIRS, MECH	(1862 SF x 1 LVL)	1862 SF
TOTAL AREA - 3 STORY	(1451 SF x 2 LVL)	2902 SF
		19163 SF
UNIT SIZE - GSF		360 ~ 411 SF

A

B

C

D


E

PROPOSED DEVELOPMENT
FLOOR PLANS_GROUND LVL.

SCALE: 1/8" = 1'-0"

SCHEMATIC DESIGN

BAMBOO LLC
602 E. 300 S.
SALT LAKE CITY, UT 84102

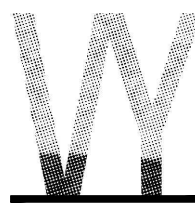

THOM JAKAB - ARCHITECT
360 J ST. SALT LAKE CITY, UTAH 84103

THESE DRAWINGS
ARE INSTRUMENTS
OF SERVICE AND
SHALL REMAIN THE
PROPERTY OF THE
ARCHITECT. NO
USE OR REUSE OF
THESE DOCUMENTS
SHALL BE
PERMITTED UNLESS
AUTHORIZED IN
WRITING BY THE
ARCHITECT WITH
APPROPRIATE
COMPENSATION.

PROJECT NO.

012023

DATE

08.25.23

SHEET

5.1


A

B

C

D

E

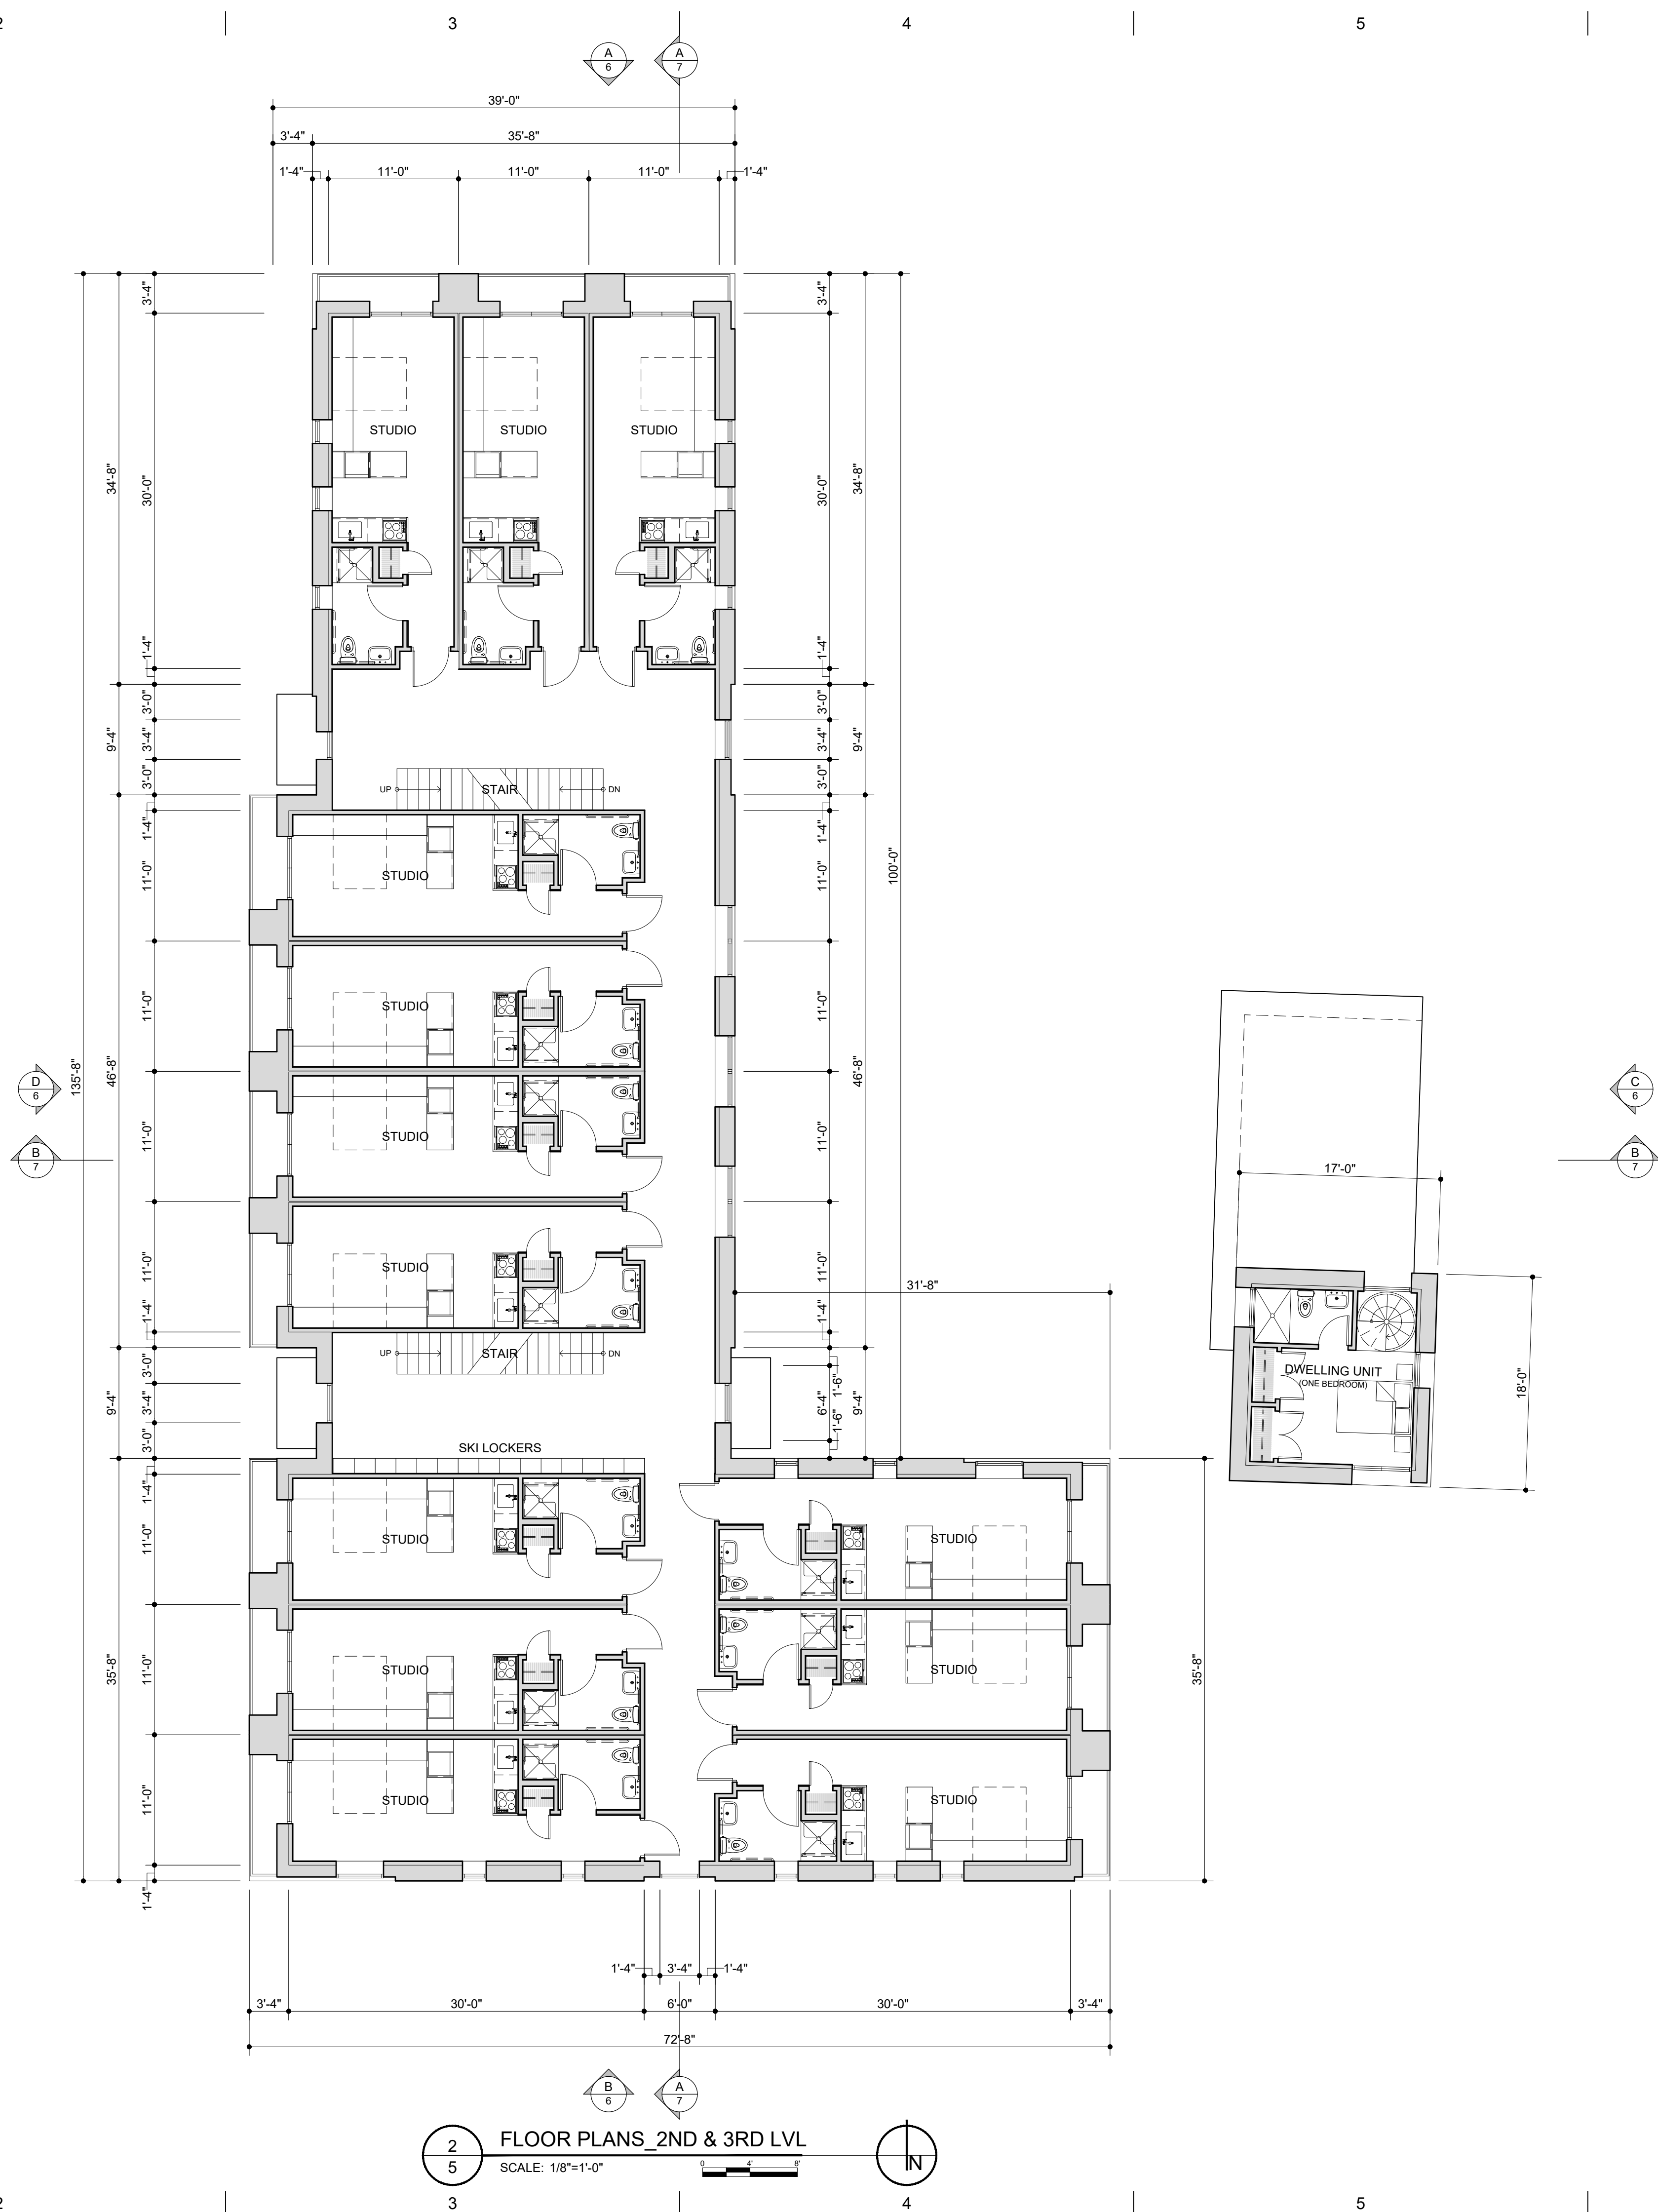

AREA SUMMARY		
BUILDING FOOTPRINT		6393 SF
NORTH UNITS	(763 SF x 1 LVL)	763 SF
	(1166 SF x 2 LVL)	2332 SF
WEST UNITS	(2594 SF x 3 LVL)	7782 SF
EAST UNITS	(1174 SF x 3 LVL)	3522 SF
HALLS, STAIRS, MECH	(1862 SF x 1 LVL)	1862 SF
TOTAL AREA - 3 STORY	(1451 SF x 2 LVL)	2902 SF
		19163 SF
UNIT SIZE - GSF		360 ~ 411 SF

A

B

C

D


E

PROPOSED DEVELOPMENT
FLOOR PLANS_2ND & 3RD LVL

SCALE: 1/8" = 1'-0"

SCHEMATIC DESIGN

BAMBOO LLC
602 E. 300 S.
SALT LAKE CITY, UT 84102

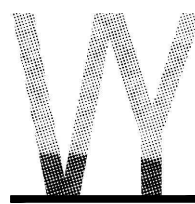

THOM JAKAB - ARCHITECT
360 J ST. SALT LAKE CITY, UTAH 84103

THESE DRAWINGS
ARE INSTRUMENTS
OF SERVICE AND
SHALL REMAIN THE
PROPERTY OF THE
ARCHITECT. NO
USE OR REUSE OF
THESE DOCUMENTS
SHALL BE
PERMITTED UNLESS
AUTHORIZED IN
WRITING BY THE
ARCHITECT WITH
APPROPRIATE
COMPENSATION.

PROJECT NO.

012023

DATE

08.25.23

SHEET

5.2



