

NEIGHBORS BAR PROJECT
430 EAST 900 SOUTH
SALT LAKE CITY, UTAH 84111

REVISIONS


STAMP

SITE PLAN


SHEET:

AS1.1



DATE: 03/31/2025

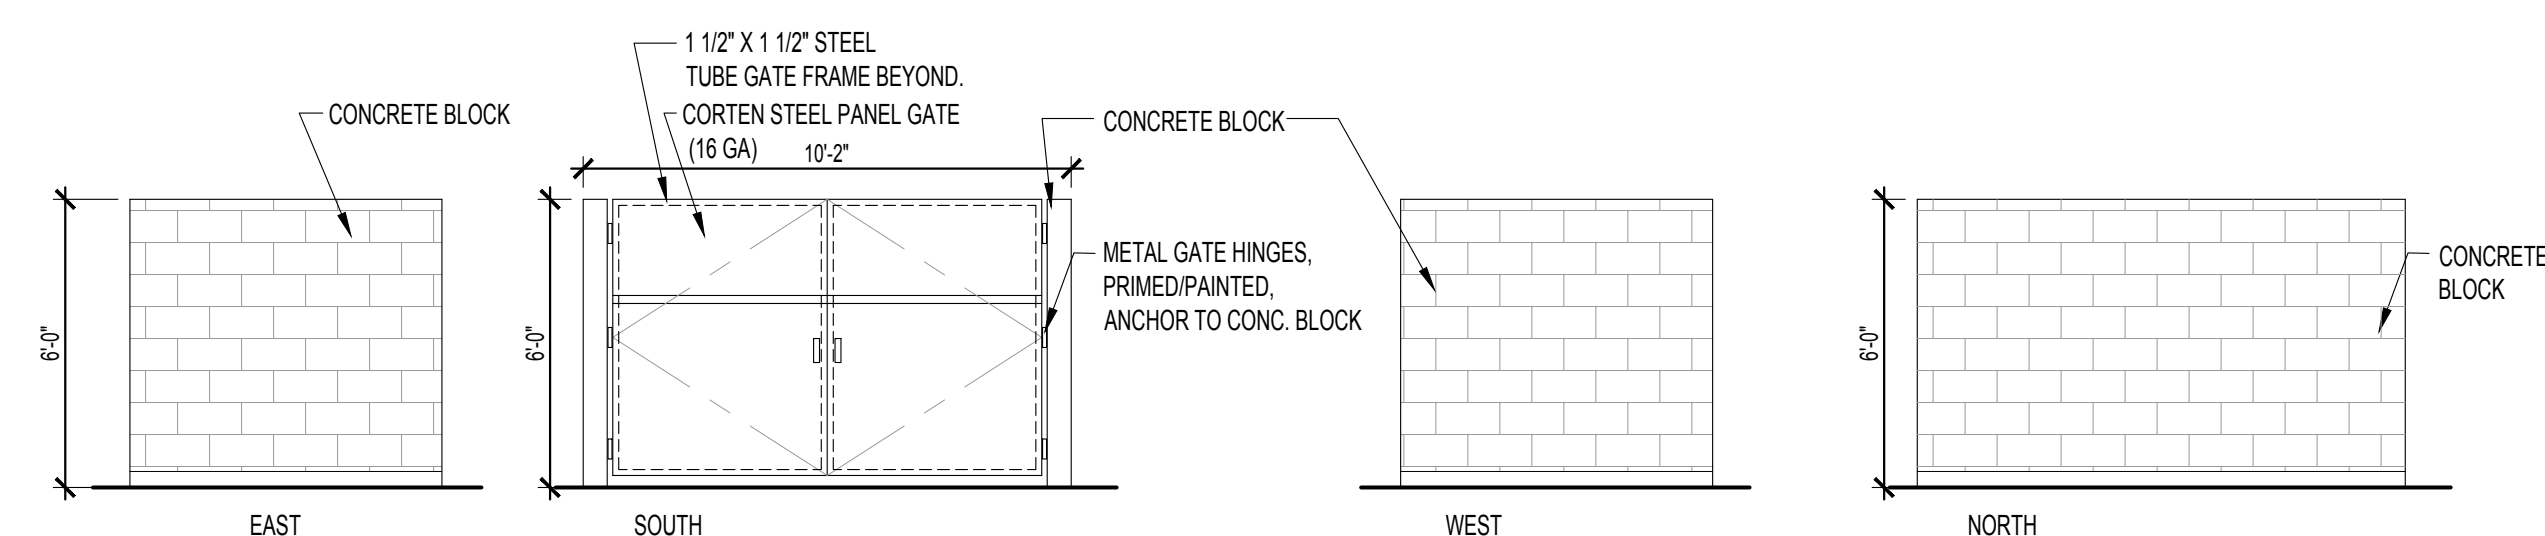



02 TRASH ENCLOSURE ELEVATIONS
AS1.1 SCALE: 1/4" = 1'-0"

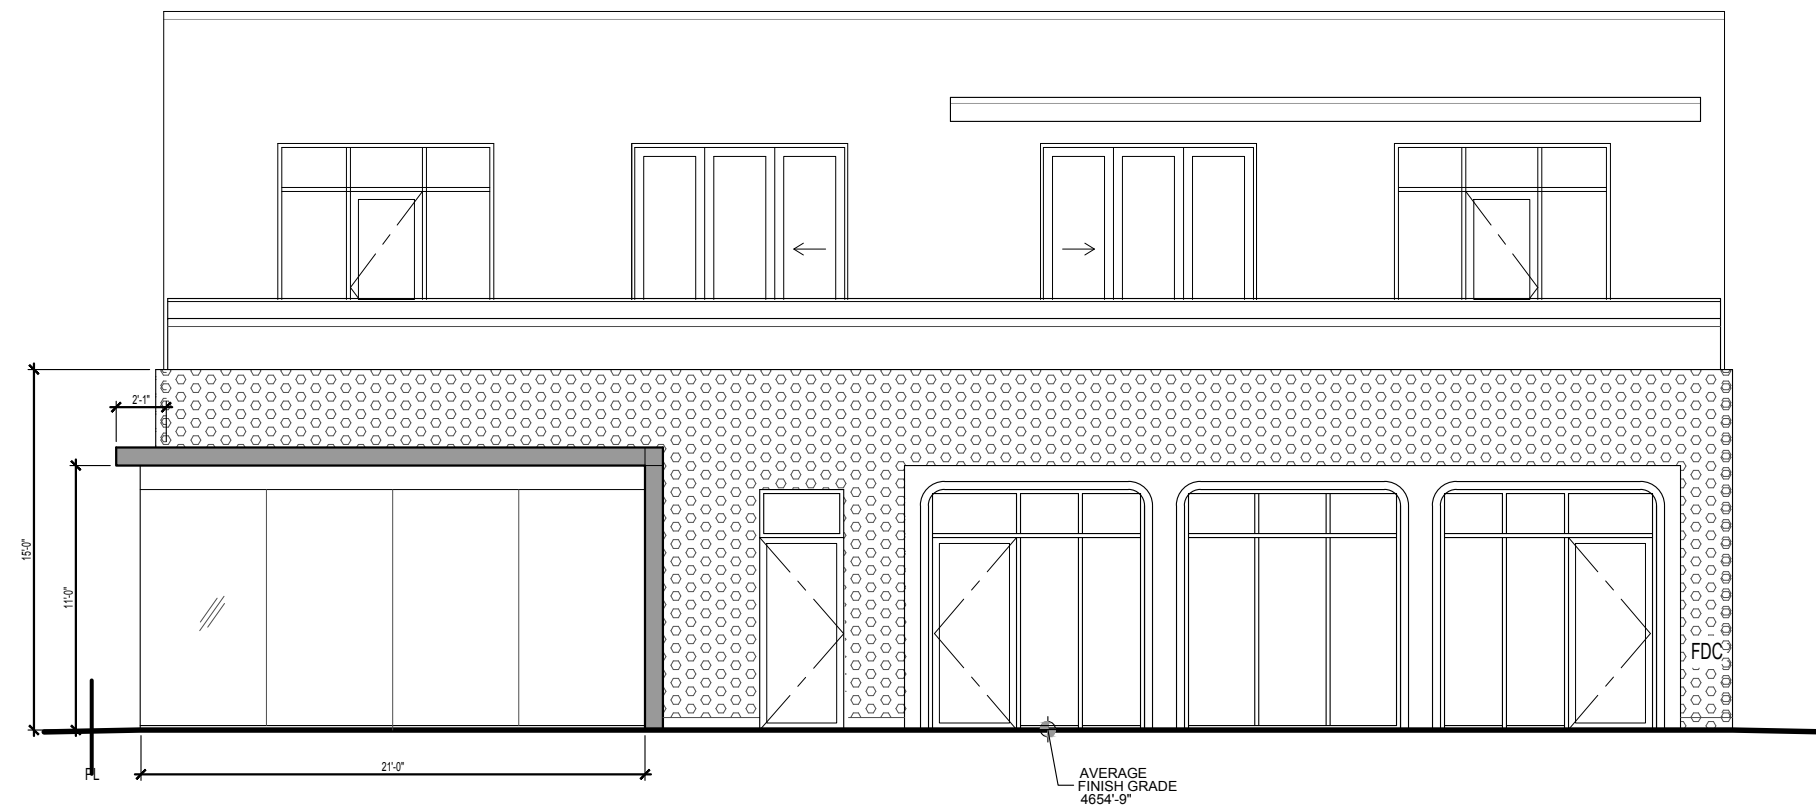



NORTH

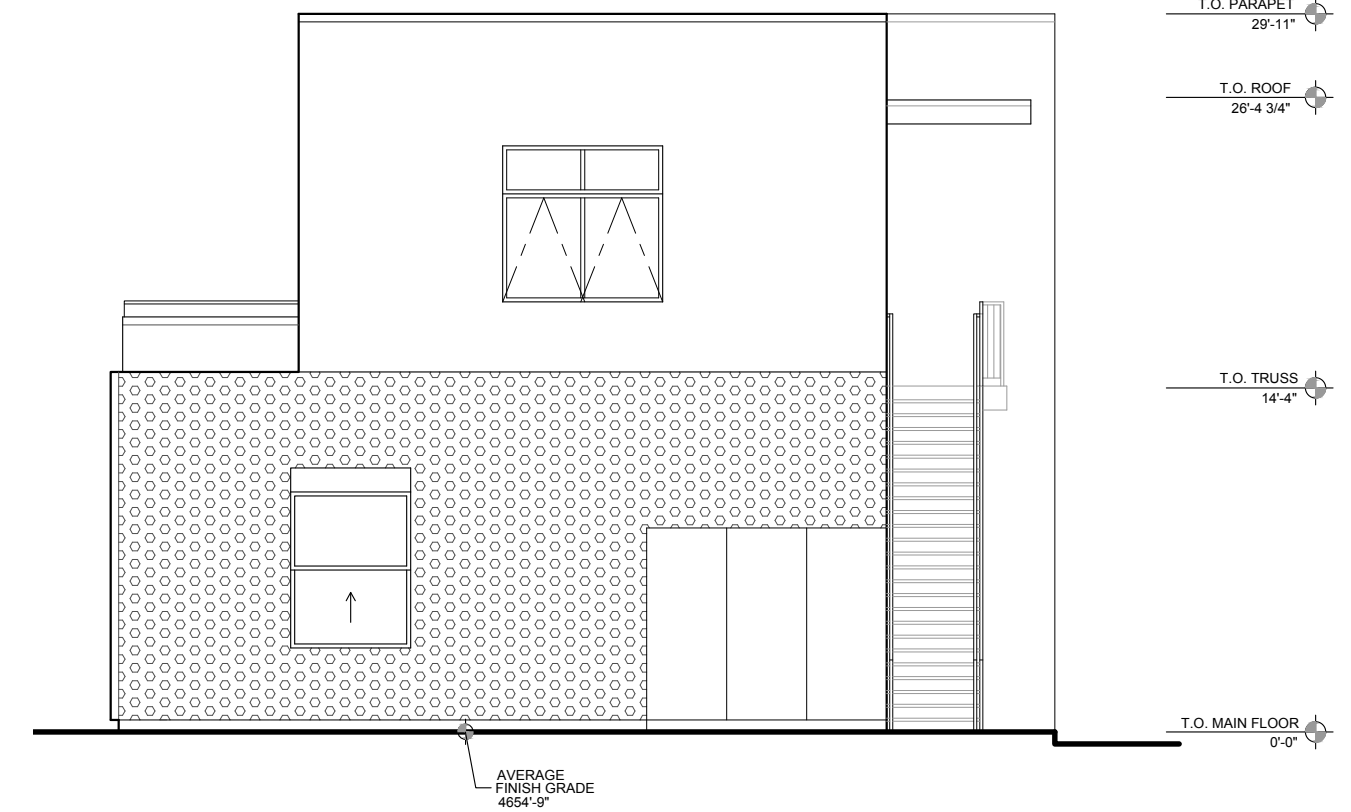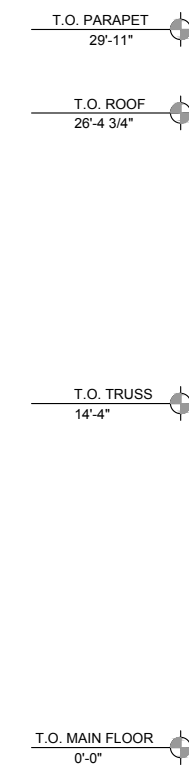


WEST

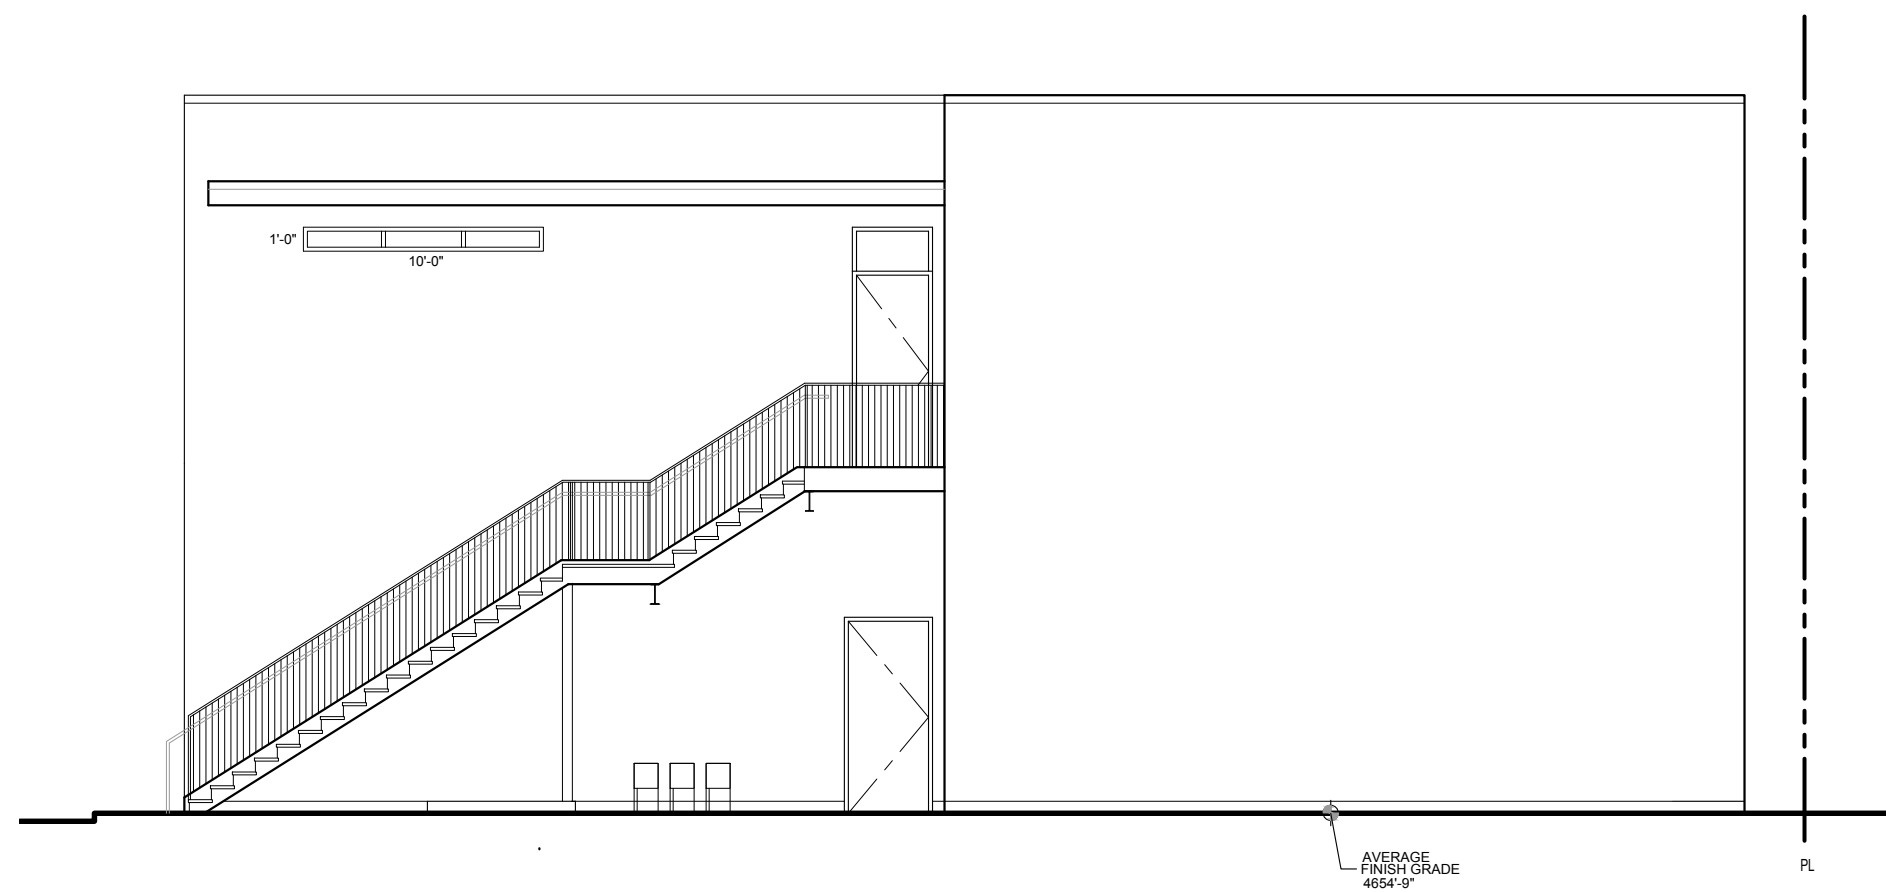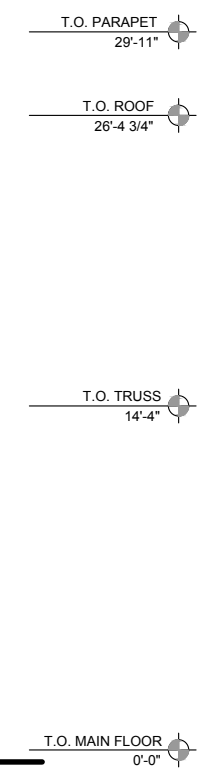


SOUTH

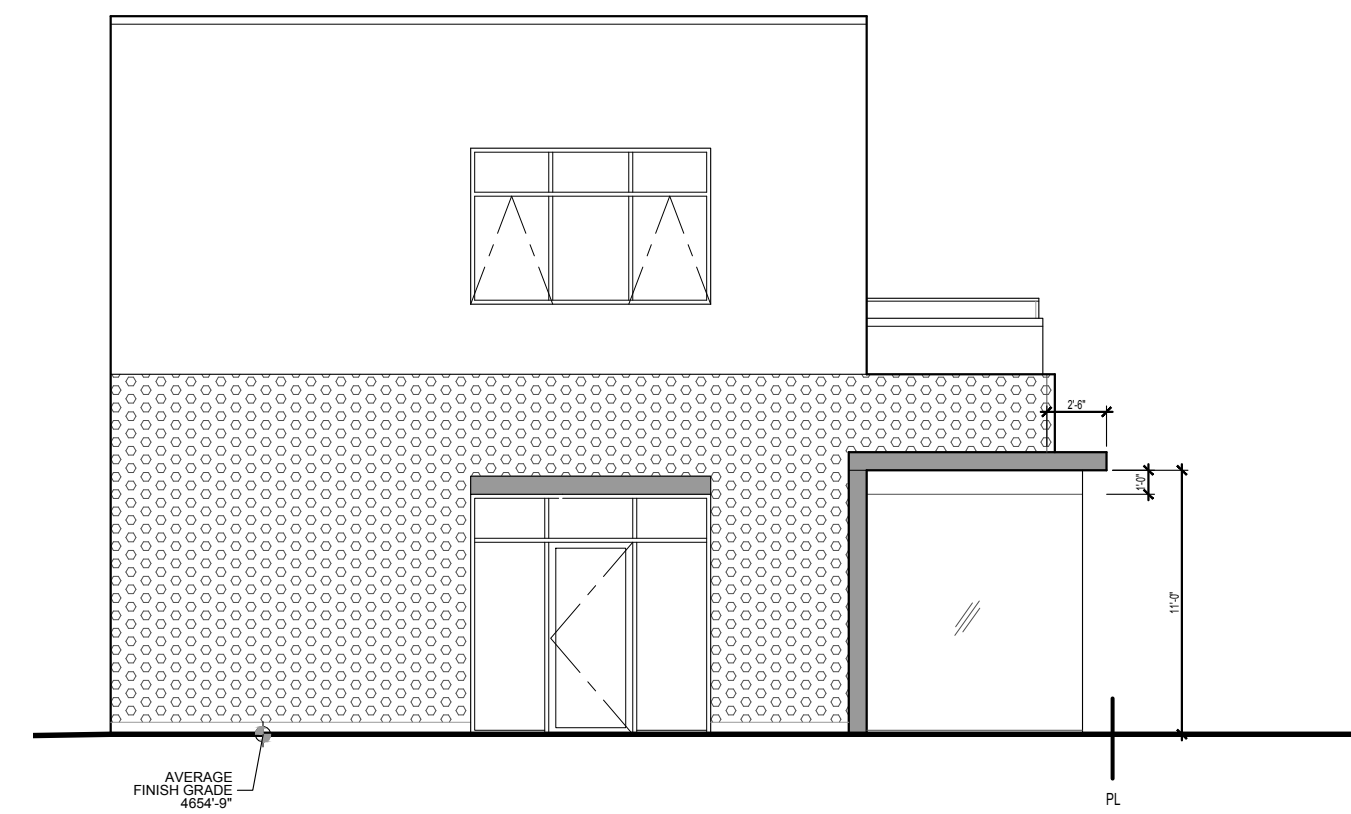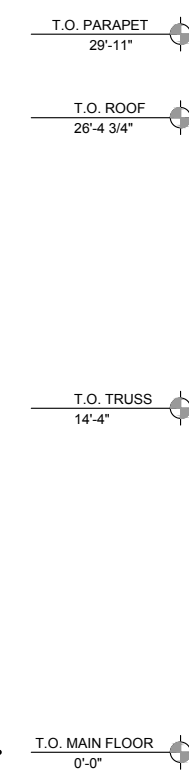


EAST

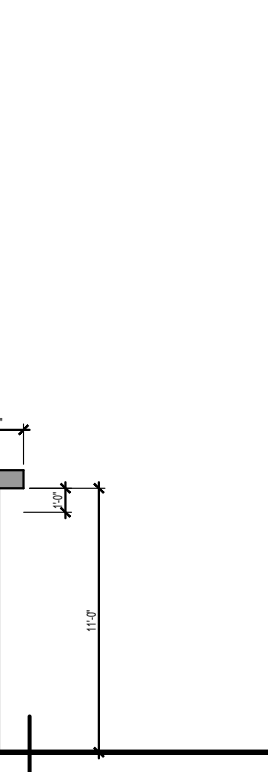

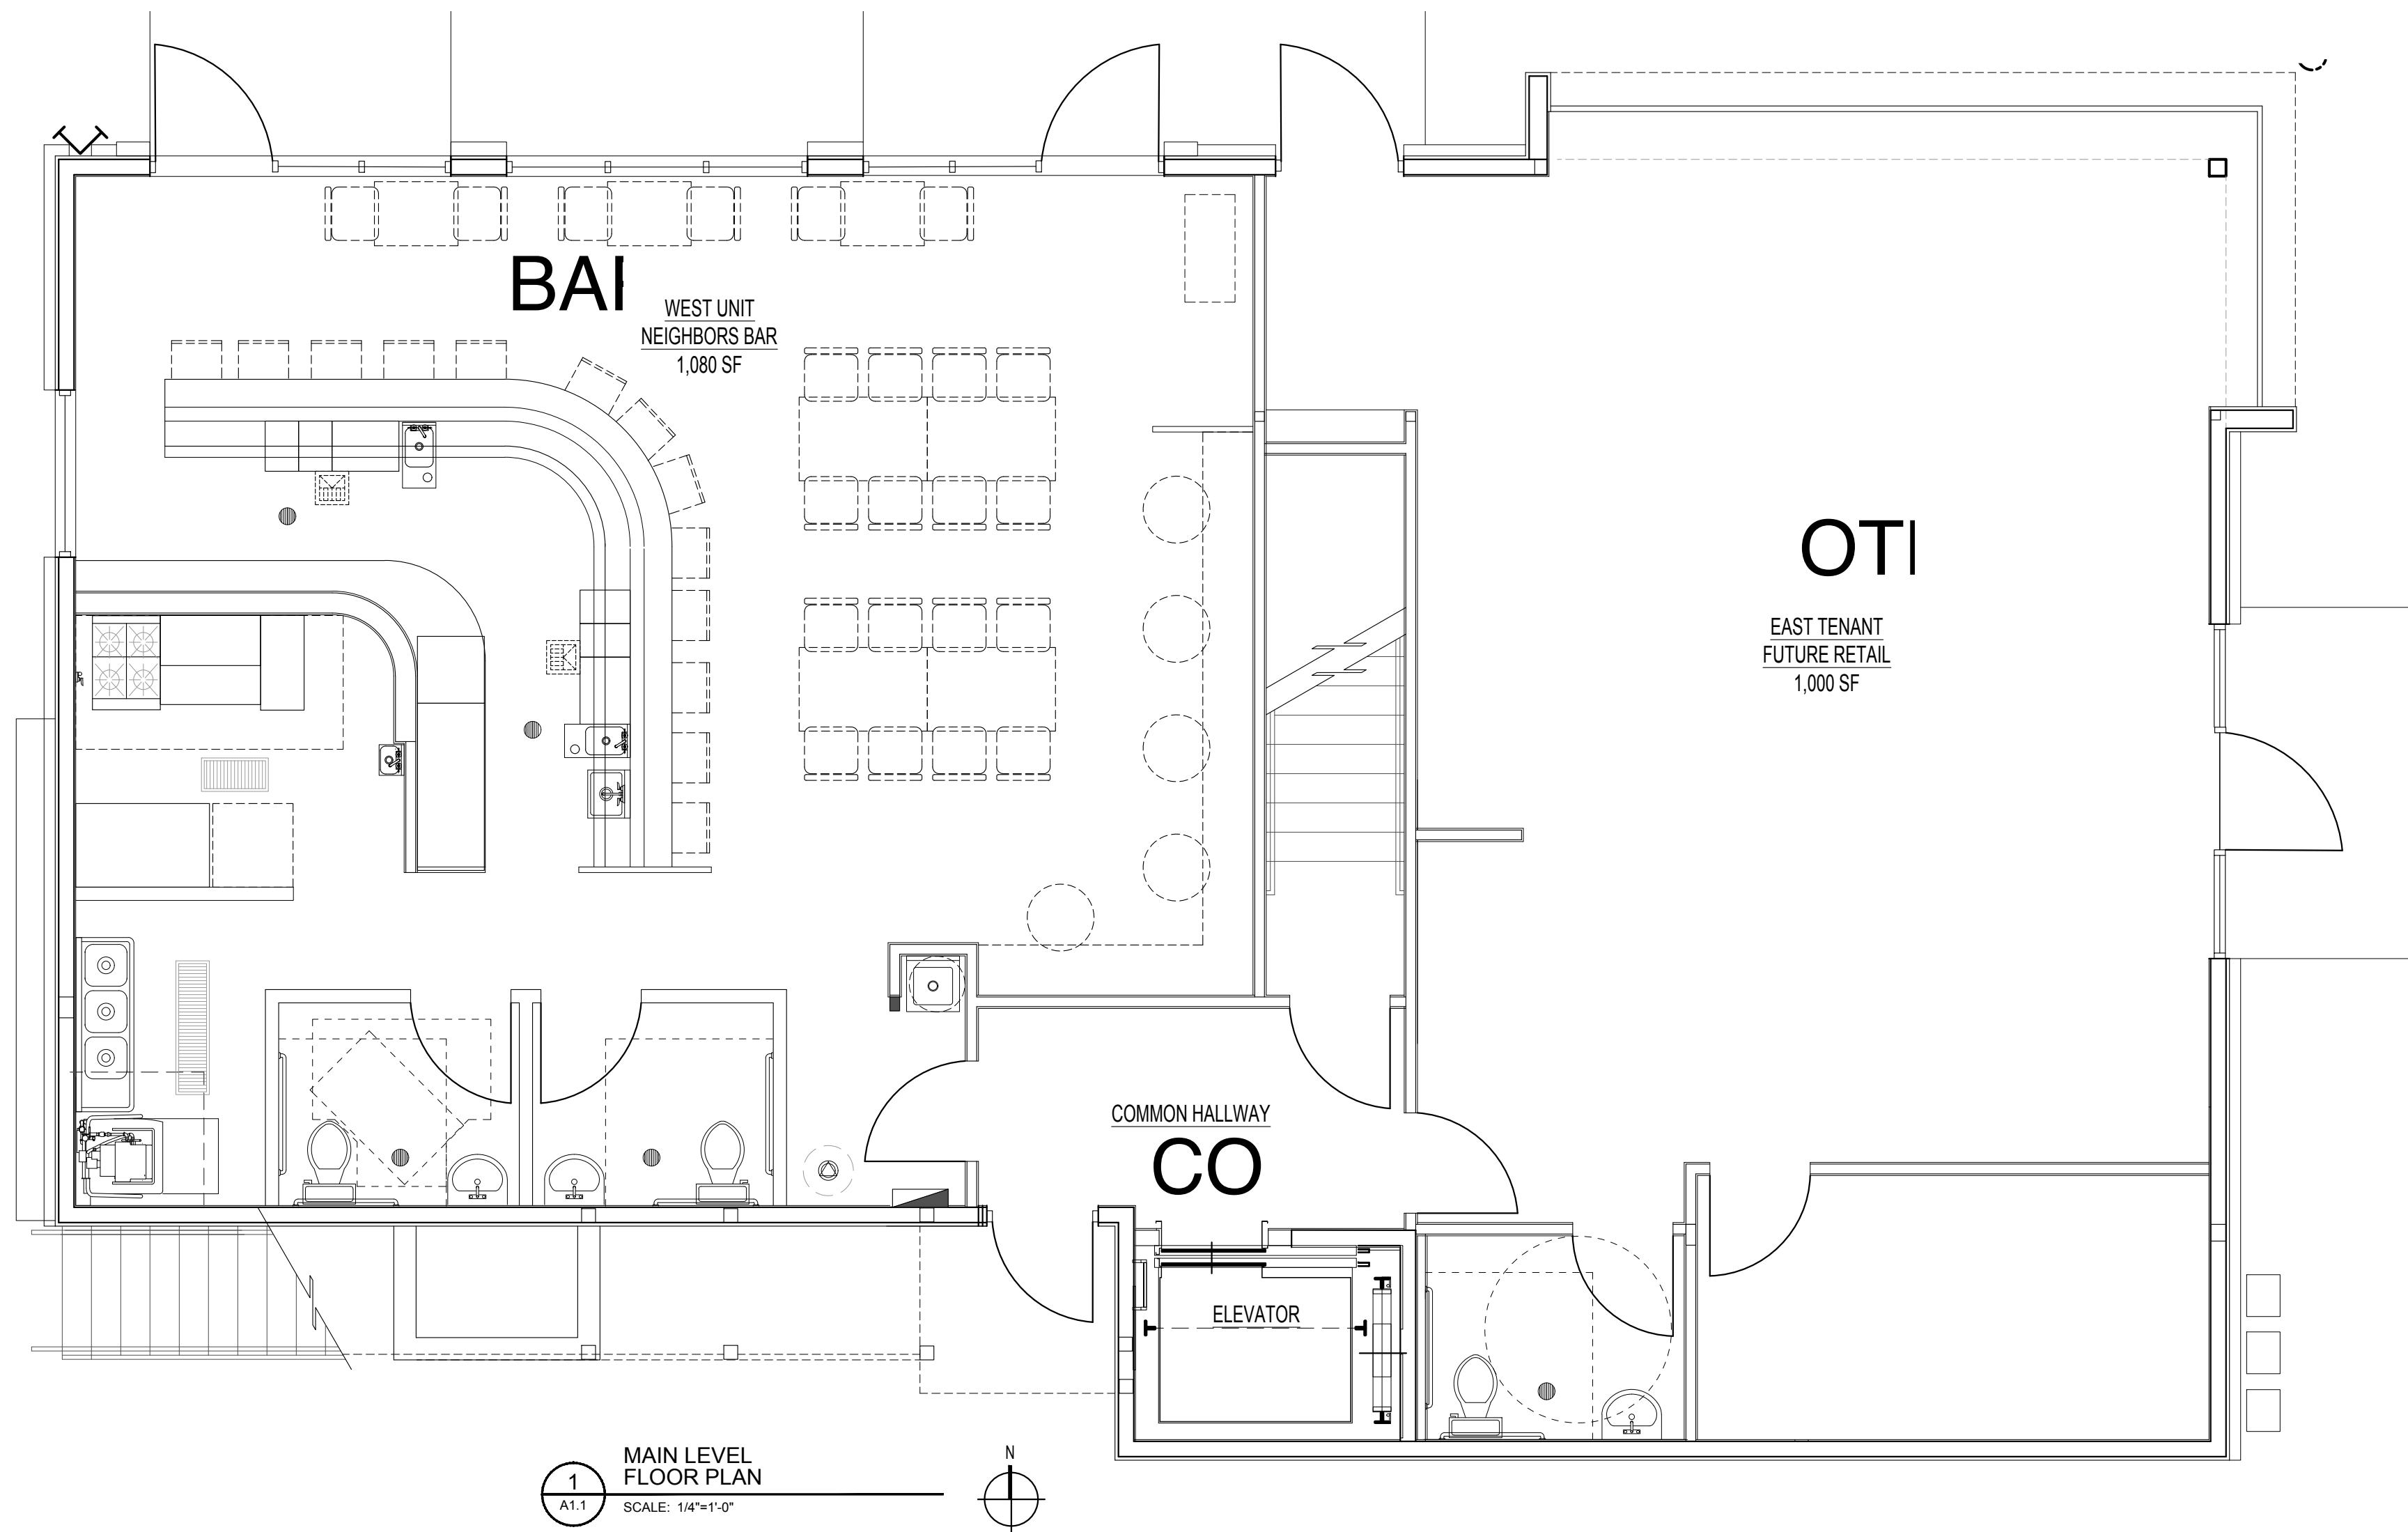

1
A1.1
MAIN LEVEL
FLOOR PLAN
SCALE: 1/4"=1'-0"

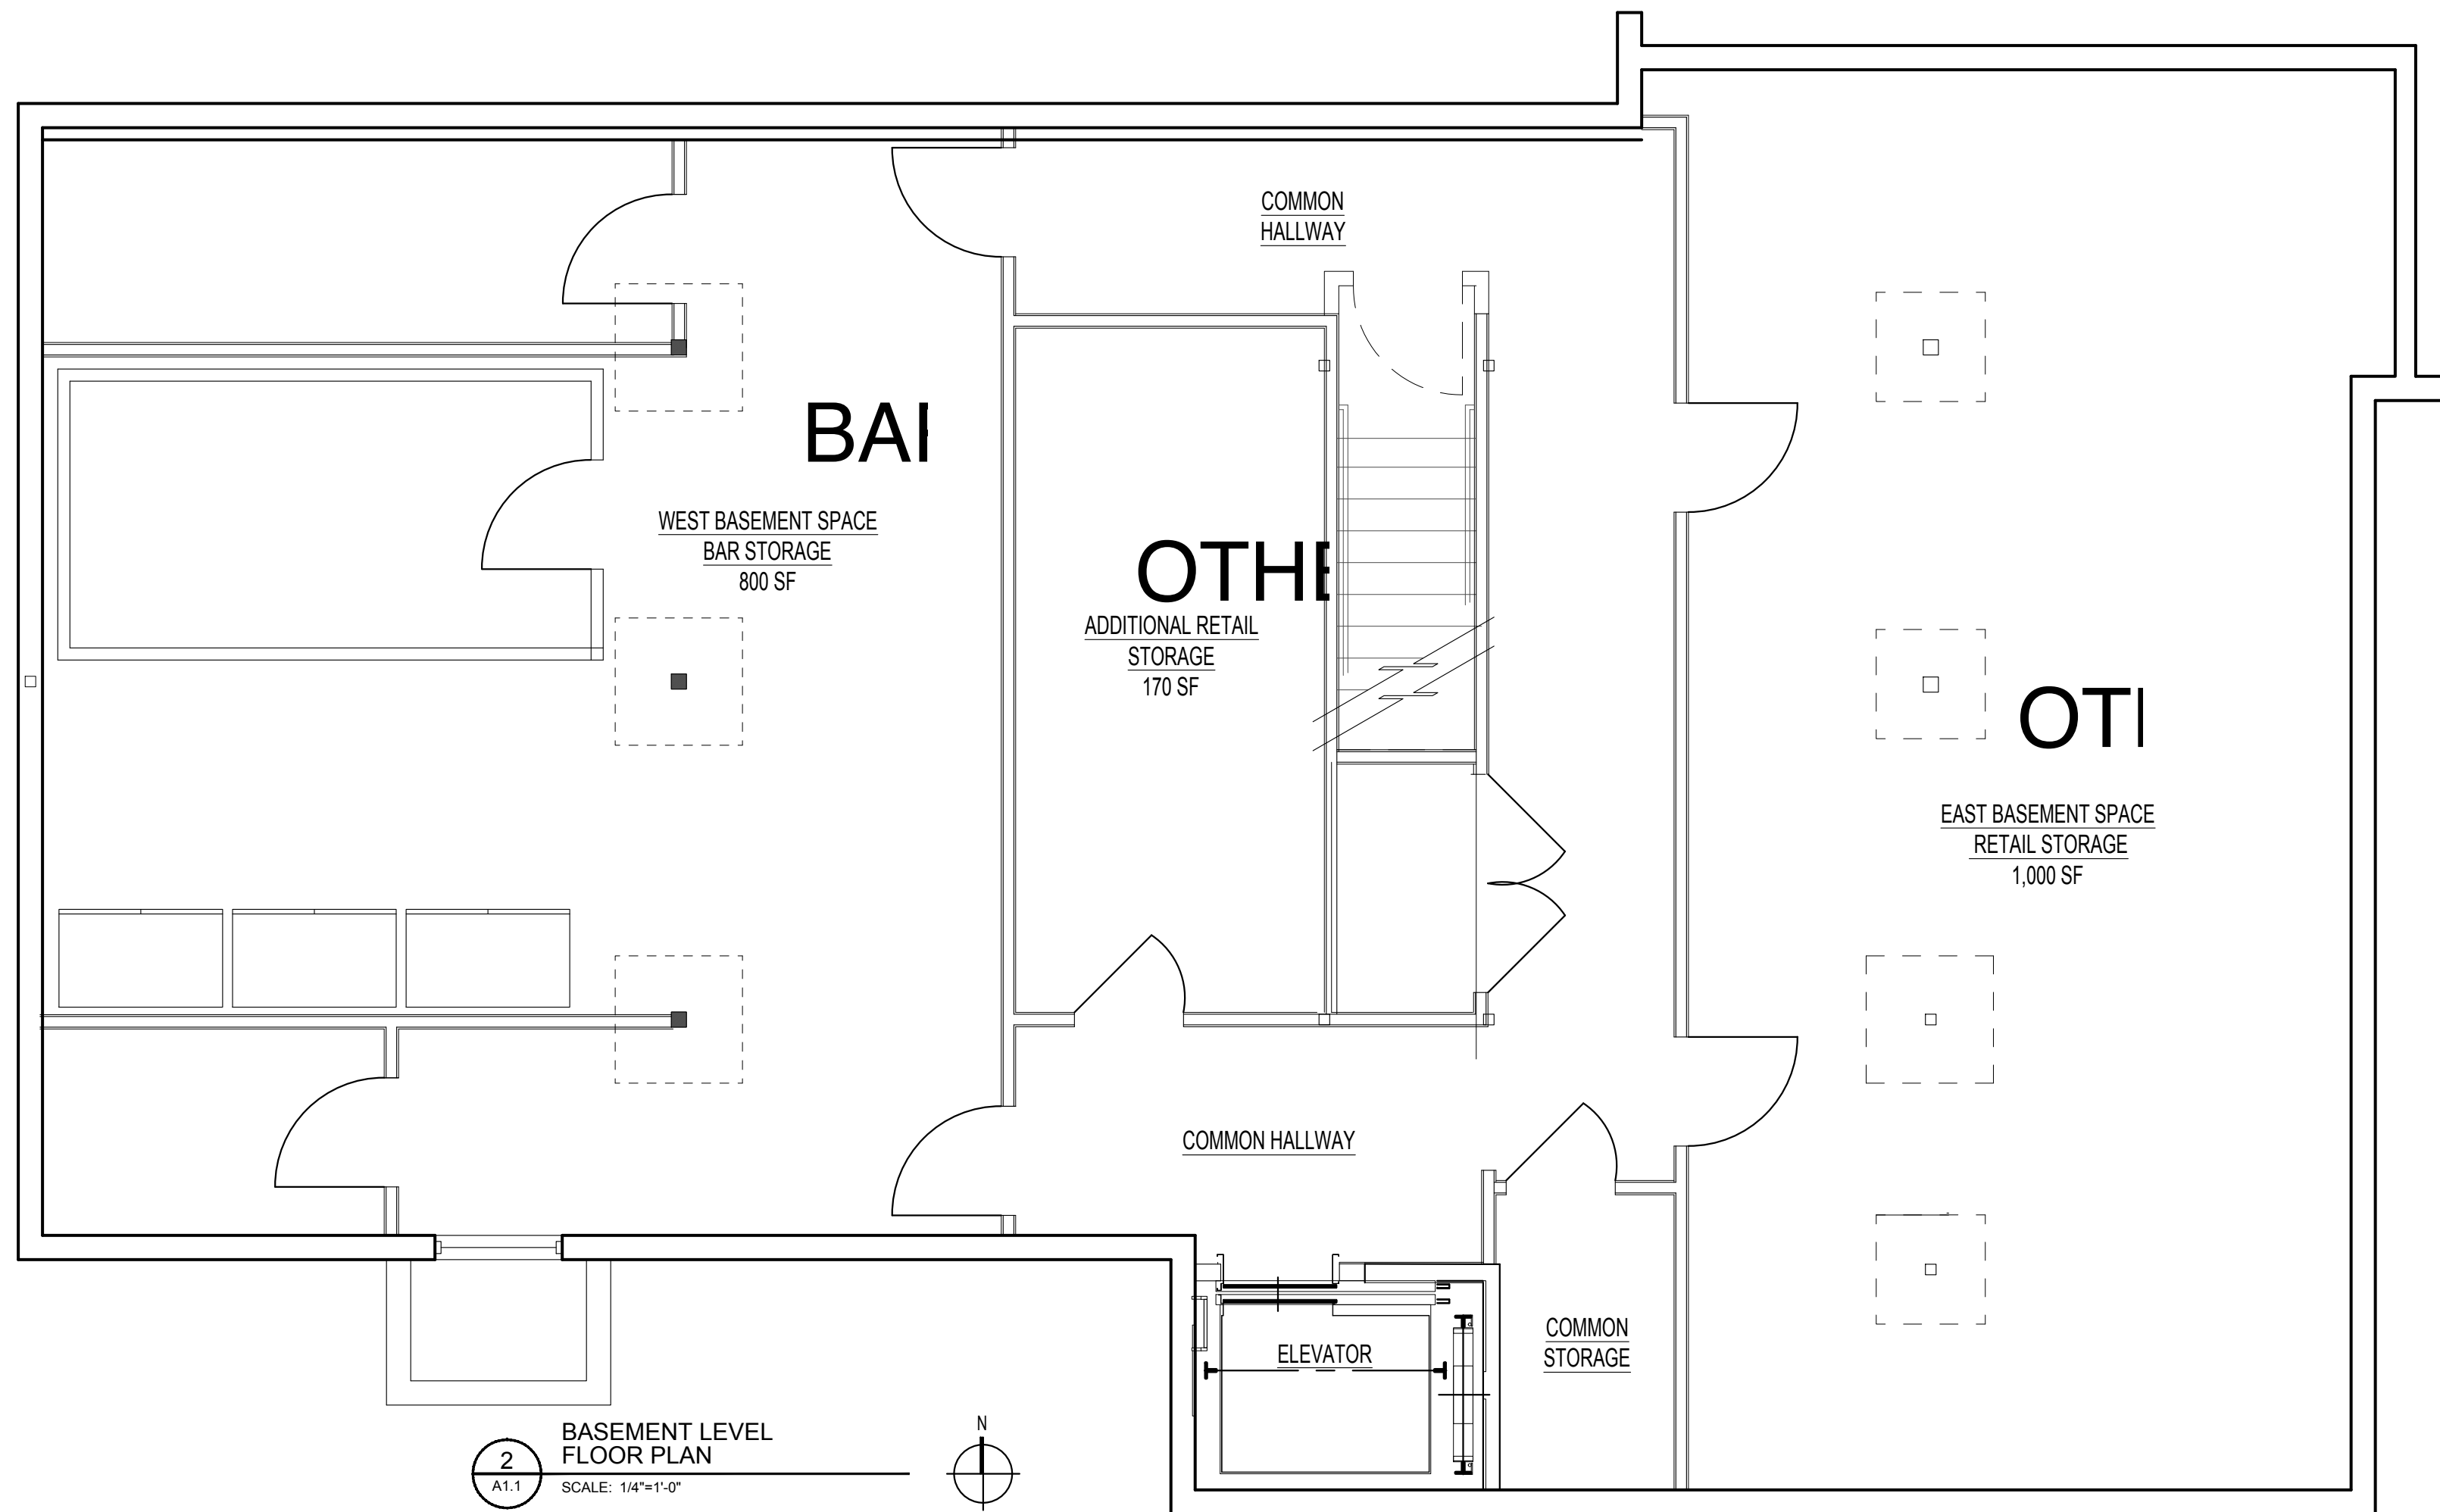

2
A1.1
BASEMENT LEVEL
FLOOR PLAN
SCALE: 1/4"=1'-0"