


0 8 16 32

SCALE: 1/16" = 1'-0"

12/11/2017 5:10:11 PM C:\Users\stephen\Documents\1716 - HRC 700 SOUTH v17.1\m1hrc700m1.mxd
 ALL DIMENSIONS, ANNOTATIONS AND PLANS PREPARED OR DERIVED FROM THE PROJECT OR THE PROJECT'S ARCHITECTURAL RECORD SHALL BE THE PROPERTY OF AJC ARCHITECTS, P.C. AND SHALL NOT BE REPRODUCED OR TRANSMITTED IN ANY FORM OR BY ANY MEANS, ELECTRONIC OR MECHANICAL, INCLUDING PHOTOCOPYING, RECORDING, OR BY ANY INFORMATION STORAGE AND RETRIEVAL SYSTEM, WITHOUT THE WRITTEN PERMISSION OF AJC ARCHITECTS, P.C. THE ARCHITECT'S LIABILITY IS LIMITED TO THE PROFESSIONAL DESIGN SERVICES PROVIDED BY THE ARCHITECT AND DOES NOT INCLUDE ANY OTHER SERVICES OR PRODUCTS PROVIDED BY OTHER PROFESSIONALS OR VENDORS. THE ARCHITECT'S LIABILITY IS LIMITED TO THE PROFESSIONAL DESIGN SERVICES PROVIDED BY THE ARCHITECT AND DOES NOT INCLUDE ANY OTHER SERVICES OR PRODUCTS PROVIDED BY OTHER PROFESSIONALS OR VENDORS.

1 LEVEL 2 - OVERALL FLOOR PLAN
 1/16" = 1'-0"

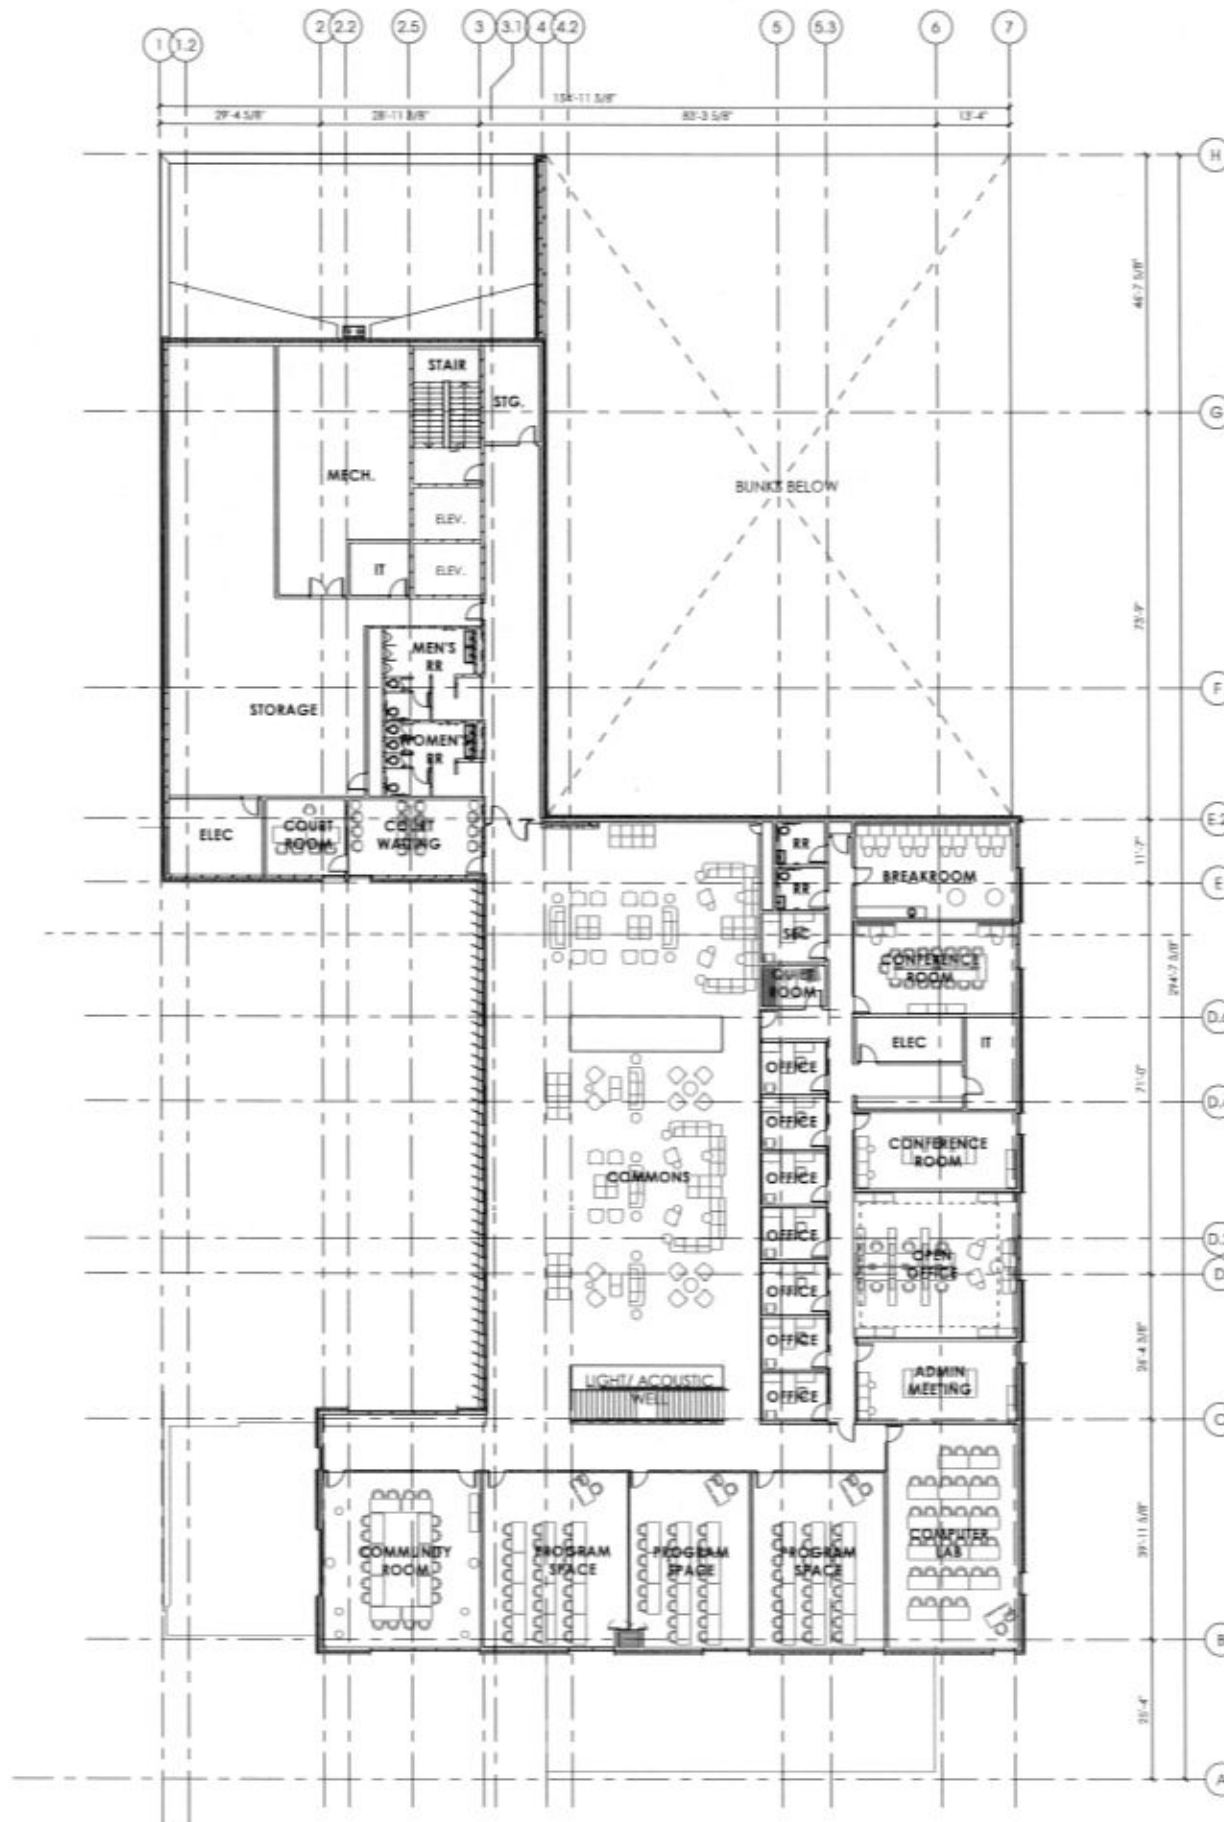

GENERAL NOTES AND LEGEND:

- SEE SHEET G1002 FOR GENERAL NOTES.
- SEE TITLE SHEET FOR DRAWING INDEX.
- DO NOT SCALE DRAWINGS.
- CONTRACTOR / SUBCONTRACTOR SHALL VERIFY ALL DIMENSIONS AND CONDITIONS BEFORE BEGINNING WORK, AND SHALL REPORT TO THE ARCHITECT ANY ERRORS, INCONSISTENCIES OR OMISSIONS BEFORE BEGINNING WORK. SEE GENERAL NOTES AND SPECIFICATIONS.
- SEE SHEET A6002 FOR FINISH LEGEND.
- SEE SHEET A6002 FOR ACCESSORY LEGEND.
- SEE SHEETS G1003 & G1004 FOR ADA REQUIREMENTS.



703 east 1700 south
 salt lake city, utah 84105
 www.ajcarchitects.com

NOT FOR
 CONSTRUCTION

ARCHITECT / CONSULTANT

PROJECT DESCRIPTION

GERALDINE E
 KING WOMEN'S
 CENTER

HOMELESS RESOURCE CENTER
 131 E 700 S
 SALT LAKE CITY

AHJ STAMP

SHEET NAME:

LEVEL 2 - OVERALL
 FLOOR PLAN

REVISIONS

MARK	DATE	DESCRIPTION
------	------	-------------

ISSUE DATE: 11/16/17
 ISSUE TYPE: DESIGN DEV
 DRAWN BY: Author
 CHECKED BY: Checker
 PROJECT#: 1716.02

SHEET NUMBER:

AE102



- SEE SHEET G002 FOR GENERAL NOTES.
- SEE TITLE SHEET FOR DRAWING INDEX.
- DO NOT SCALE DRAWINGS.
- CONTRACTOR / SUBCONTRACTOR SHALL VERIFY ALL DIMENSIONS AND CONDITIONS BEFORE BEGINNING WORK, AND SHALL REPORT TO THE ARCHITECT ANY ERRORS, INCONSISTENCIES OR OMISSIONS BEFORE BEGINNING WORK. SEE GENERAL NOTES AND SPECIFICATIONS.
- SEE SHEET A602 FOR FINISH LEGEND.
- SEE SHEET A620 FOR ACCESSORY LEGEND.
- SEE SHEETS G003 & G004 FOR ADA REQUIREMENTS.

AP	COMPOSITE ALUMINUM PANEL, PAINTED FINISH
B1	INTERSTATE BRICK, 2 1/2" EMPEROR, ALMOND
CMU	CMU, SPLIT FACE
MFT	VERTICAL METAL DAYLIGHTING FINE, PAINTED
MFZ	HORIZONTAL METAL DAYLIGHTING FINE, PAINTED
PP	PHENOLIC PANEL, HORIZONTAL
MP	RAINSREEN METAL PANEL
SF	ALUMINUM CURTAINWALL SYSTEM
MS	METAL WINDOW SHROUD

- 1 PRE-RINGED METAL WALL CORING
- 2 MECHANICAL EQUIPMENT, SEE MECHANICAL DRAWINGS.
- 3 STEEL BOLLARDS, GALVANIZED
- 4 EXTERIOR 3/4" EXTRUDED ALUMINUM LETTERING

 ajc architects

703 east 1700 south
salt lake city, utah 84105
www.ajcarchitects.com

NOT FOR
CONSTRUCTION

ARCHITECT / CONSULTANT

PROJECT DESCRIPTION

GERALDINE E
KING WOMEN'S
CENTER

HOMELESS RESOURCE CENTER
131 E 700 S
SALT LAKE CITY

AHLJ STAMP

SHEET NAME:
EXTERIOR ELEVATIONS

REVISIONS		
MARK	DATE	DESCRIPTION

ISSUE DATE: 11/16/17
ISSUE TYPE: DESIGN DEV
DRAWN BY: qjc
CHECKED BY: K. RIGBY
PROJECT#: 1716.02

SHEET NUMBER:

AE200

- SEE SHEET G002 FOR GENERAL NOTES.
- SEE TITLE SHEET FOR DRAWING INDEX.
- DO NOT SCALE DRAWINGS.
- CONTRACTOR / SUBCONTRACTOR SHALL VERIFY ALL DIMENSIONS AND CONDITIONS BEFORE BEGINNING WORK, AND SHALL REPORT TO THE ARCHITECT ANY ERRORS, INCONSISTENCIES OR OMISSIONS BEFORE BEGINNING WORK. SEE GENERAL NOTES AND SPECIFICATIONS.
- SEE SHEET A602 FOR FINISH LEGEND.
- SEE SHEET A630 FOR ACCESSORY LEGEND.
- SEE SHEETS G003 & G004 FOR ADA REQUIREMENTS.

AP	COMPOSITE ALUMINUM PANEL, PAINTED FINISH
BI	INTERSTATE BRICK, 2 1/2" EMPEROR, ALMOND
CMU	CMU, SPLIT FACE
MFT	VERTICAL METAL DAYLIGHTING FINS, PAINTED
MF2	HORIZONTAL METAL DAYLIGHTING FINS, PAINTED
PP	PHENOLIC PANEL, HORIZONTAL
MP	RAINSCREEN METAL PANEL
SF	ALUMINUM CURTAINWALL SYSTEM
MS	METAL WINDOW SHROUD

1 PRE-FINISHED METAL WALL COPING
2 MECHANICAL EQUIPMENT, SEE MECHANICAL DRAWINGS.
3 STEEL BOLLARDS, GALVANIZED
4 BULK RACKS, SEE ASSOC.

HOMELESS RESOURCE CENTER
131 E 700 S
SALT LAKE CITY

AHLI STAMP


SHEET NAME:
EXTERIOR ELEVATIONS

REVISIONS		
MARK	DATE	DESCRIPTION

ISSUE DATE: 11/16/17
ISSUE TYPE: DESIGN DEV
DRAWN BY: Author
CHECKED BY: Checker
PROJECT#: 1716.02

SHEET NUMBER:

AE201

 

AE202