


- 1 BIOLOGICAL EQUIPMENT, SEE ELECTRICAL DRAWINGS.
- 2 CONCRETE SIDEWALK
- 3 LANDSCAPE PLANTING AREA, SEE LANDSCAPE DRAWINGS.
- 4 BIKE RACKS, SEE A3300
- 5 INSULATED SECTIONAL DOOR
- 6 CONCRETE SLAB, SEE STRUCTURAL DRAWINGS FOR THICKNESS & REINFORCING
- 7 ENCLOSED TRACK INDUSTRIAL ALUMINUM CANTILEVER GATE
- 8 INDUSTRIAL SWING ARM SECURITY GATE
- 9 TRASH ENCLOSURE FENCE, W/ OPERABLE GATES
- 10 CONCRETE FILLED STEEL BOLLARDS, GALVANIZED
- 11 TRASH DUMPSTER, N.I.C.
- 12 RECYCLING CENTER, N.I.C.
- 13 ADA PARKING SIGNAGE, SEE DETAILS
- 14 PERIMETER SECURITY FENCE

- SEE SHEET G002 FOR GENERAL NOTES.
- SEE TITLE SHEET FOR DRAWING INDEX.
- DO NOT SCALE DRAWING.
- CONTRACTOR / SUBCONTRACTOR SHALL VERIFY ALL DIMENSIONS AND CONDITIONS BEFORE BEGINNING WORK, AND SHALL REPORT TO THE ARCHITECT ANY ERRORS, INCONSISTENCIES OR OMISSIONS BEFORE BEGINNING WORK. SEE GENERAL NOTES AND SPECIFICATIONS.
- SEE SHEET A620 FOR FINISH LEGEND.
- SEE SHEET A620 FOR ACCESSORY LEGEND.
- SEE SHEETS G003 & G004 FOR ADA REQUIREMENTS.

 

ZONING DISTRICT	CG - GENERAL COMMERCIAL DISTRICT
CONDITIONAL USE	YES
BUILDING AREA	62,660 SF

ARCHITECT / CONSULTANT

FIRE LANE		
MINIMUM WIDTH	24'-0"	24'-0"
DRIVEWAY STANDARDS		
MINIMUM WIDTH	12'-0"	20'-0"
INTERIOR PARKING LOT LANDSCAPING AREA		
MINIMUM AREA	120 SF	594 SF
MINIMUM WIDTH	5'-0"	5'-0"
PERIMETER PARKING LOT LANDSCAPING		
MINIMUM WIDTH	7'-0"	7'-0"
LANDSCAPE YARD		
FRONT YARD	10'-0"	10'-0"

HOMELESS RESOURCE CENTER
275 W HIGH AVE
SALT LAKE CITY, UT

AHJ STAMP

SHEET NAME:

ARCHITECTURAL SITE
PLAN

REVISIONS

MARK	DATE	DESCRIPTION
------	------	-------------

ISSUE DATE:	11/16/17
ISSUE TYPE:	SCHEMATIC
DRAWN BY:	AJC
CHECKED BY:	AJC
PROJECT#:	1716.01

SHEET NUMBER:

AS101



PARCEL # 1513213017
PARCEL # 1513213010



1 **SITE PLAN**
1" = 40'-0"

NOT FOR
CONSTRUCTION

ARCHITECT / CONSULTANT

PROJECT DESCRIPTION
HRC - HIGH AVE -
PARAMOUNT

HOMELESS RESOURCE CENTER
275 W HIGH AVE
SALT LAKE CITY, UT

AHJ STAMP


SHEET NAME:
LEVEL 1 - OVERALL
FLOOR PLAN

REVISIONS
MARK DATE DESCRIPTION

ISSUE DATE: 11/16/17
ISSUE TYPE: SCHEMATIC
DRAWN BY: AJC
CHECKED BY: AJC
PROJECT#: 1716.01

SHEET NUMBER:

AE101

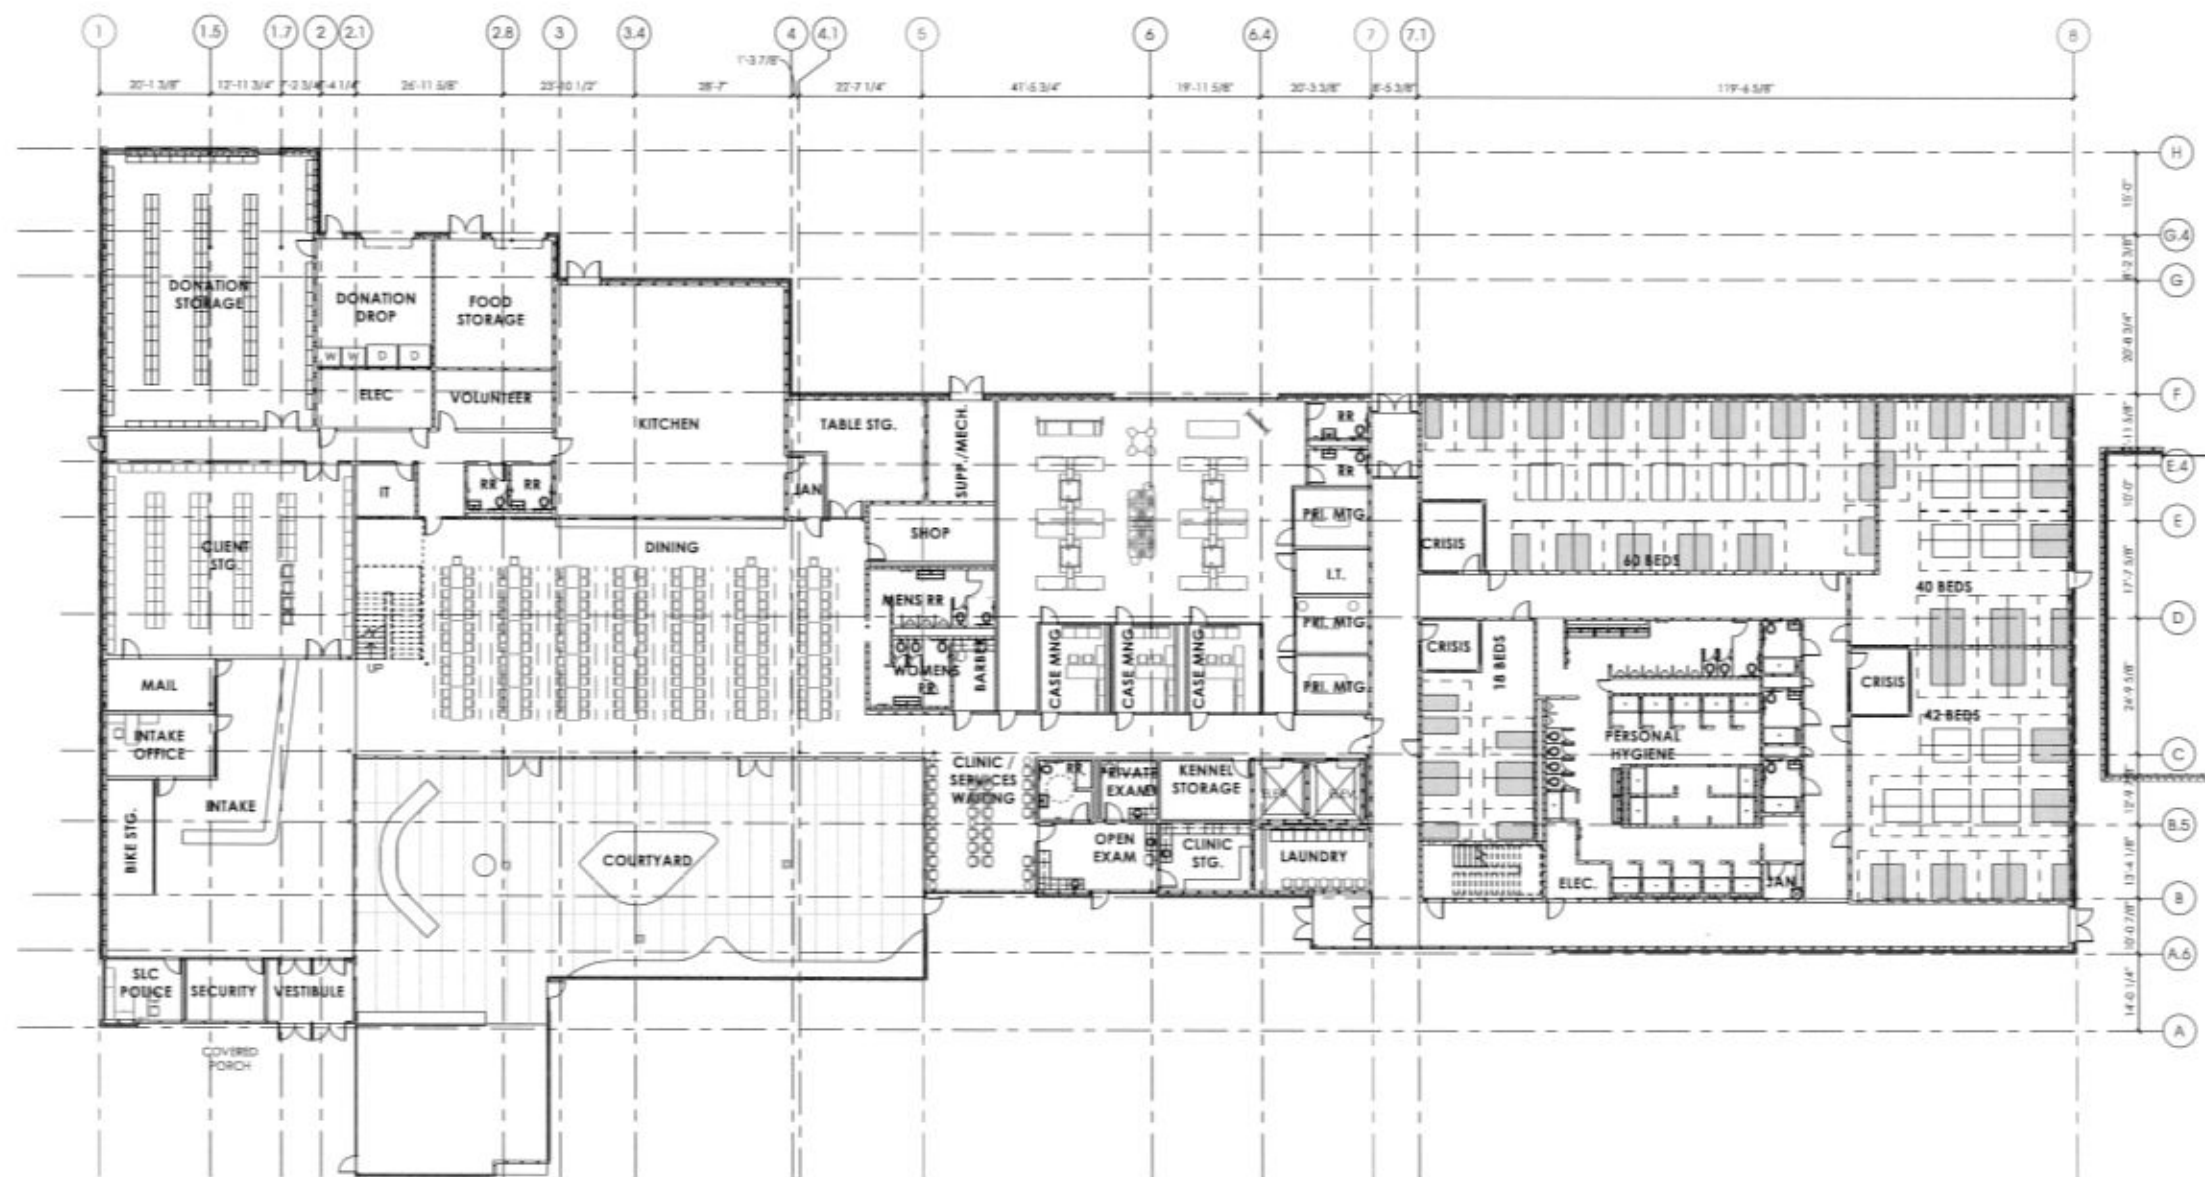

1 LEVEL 1 - FLOOR PLAN



ARCHITECT / CONSULTANT

HOMELESS RESOURCE CENTER
275 W HIGH AVE
SALT LAKE CITY, UT


AHU STAMP

REVISIONS		
MARK	DATE	DESCRIPTION


ISSUE DATE:	11/16/17
ISSUE TYPE:	SCHEMATIC
DRAWN BY:	AJC
CHECKED BY:	AJC
PROJECT#:	1716.01

SHEET NUMBER:


AE102

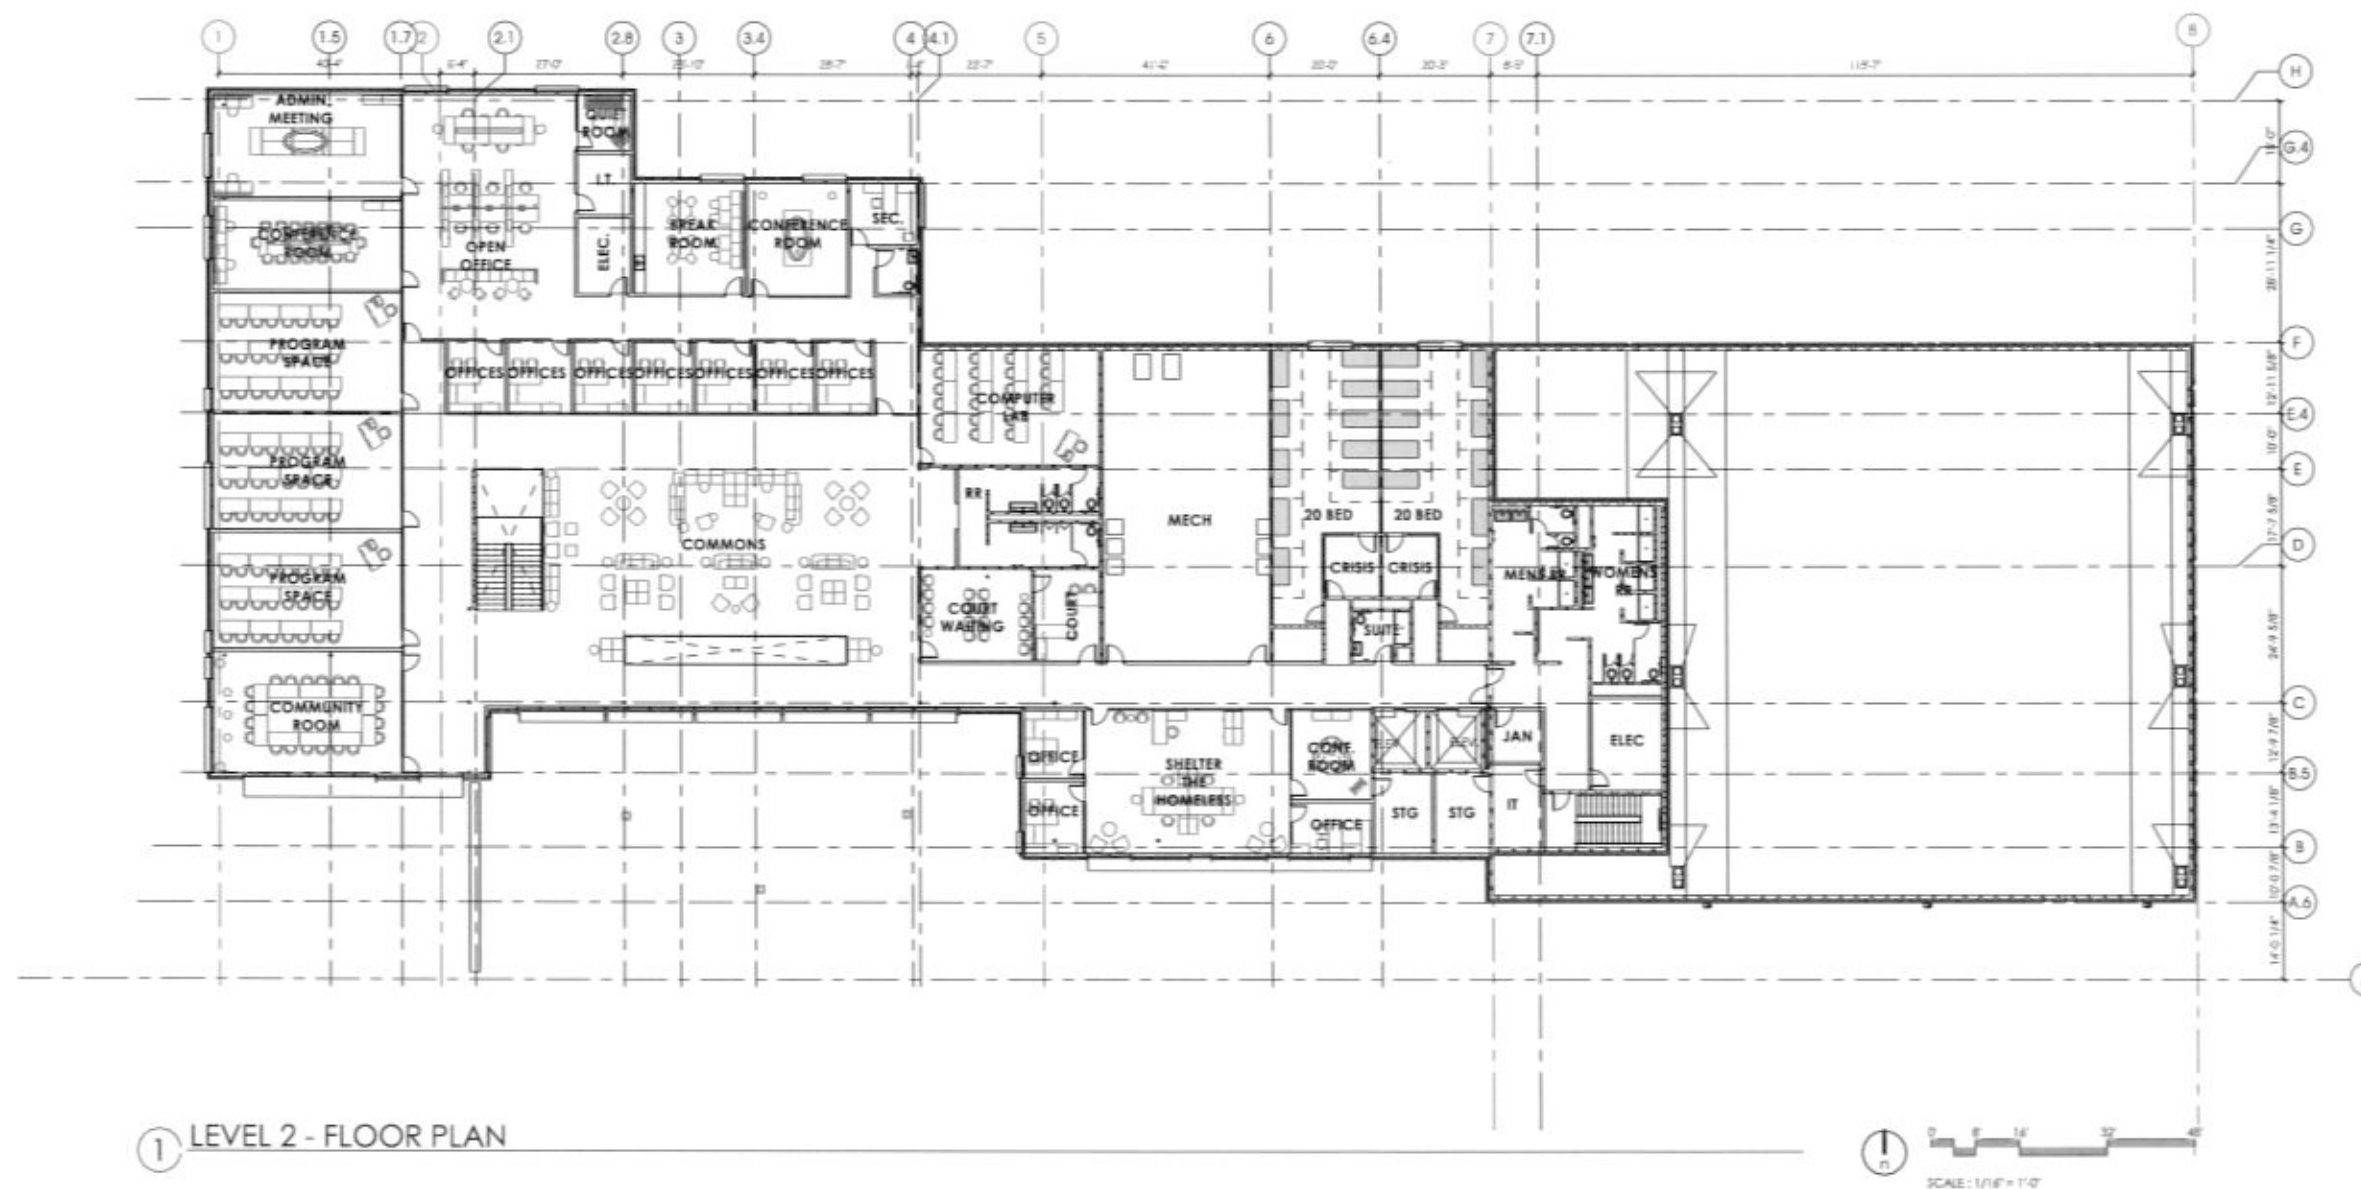


12/11/2017 6:13:34 PM C:\Users\cstephens\Documents\1716 - HRC HIGH AVENUE v17_12m11h2q2xanv.vxl

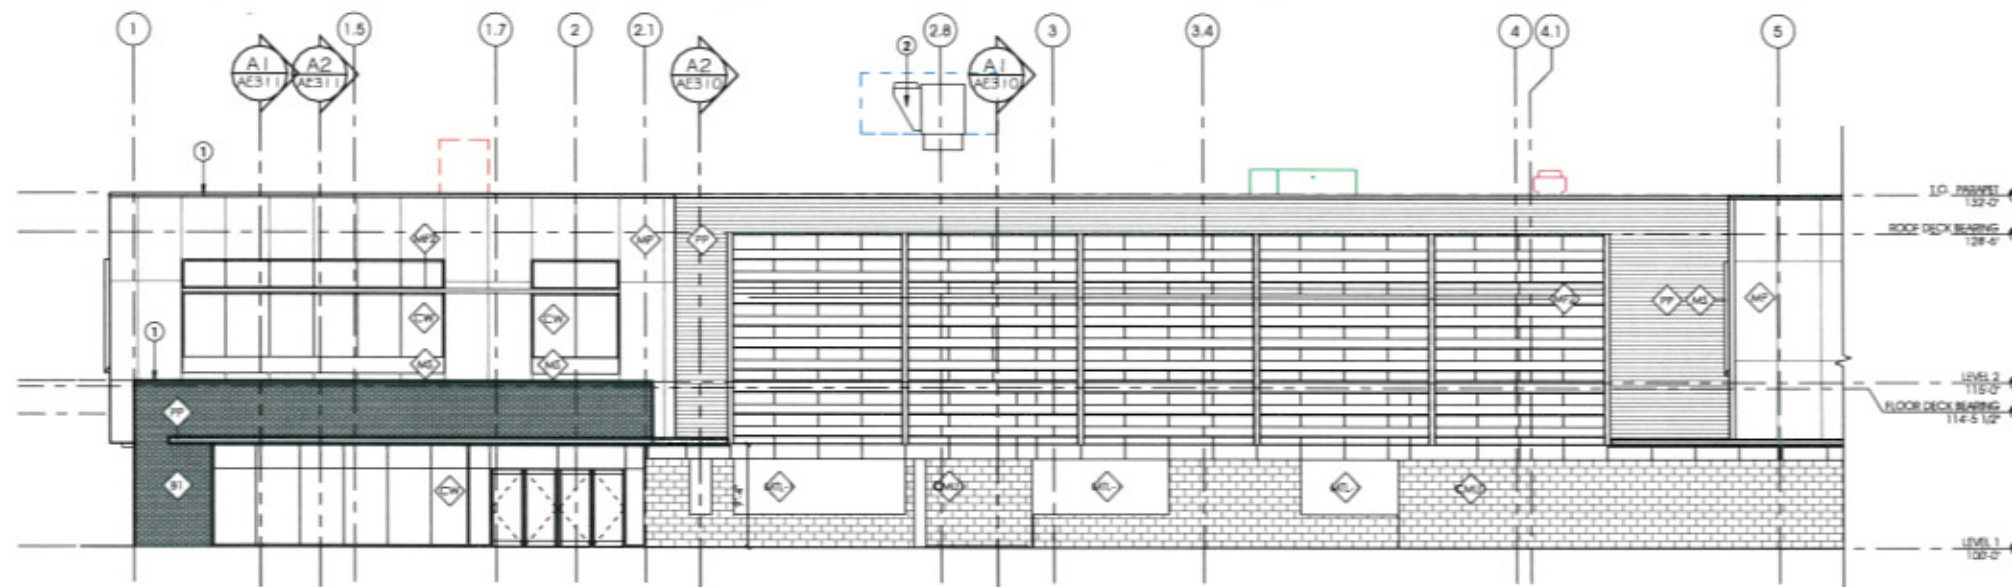

1 SOUTH ELEVATION - BLDG A - 1
1/8" = 1'-0"

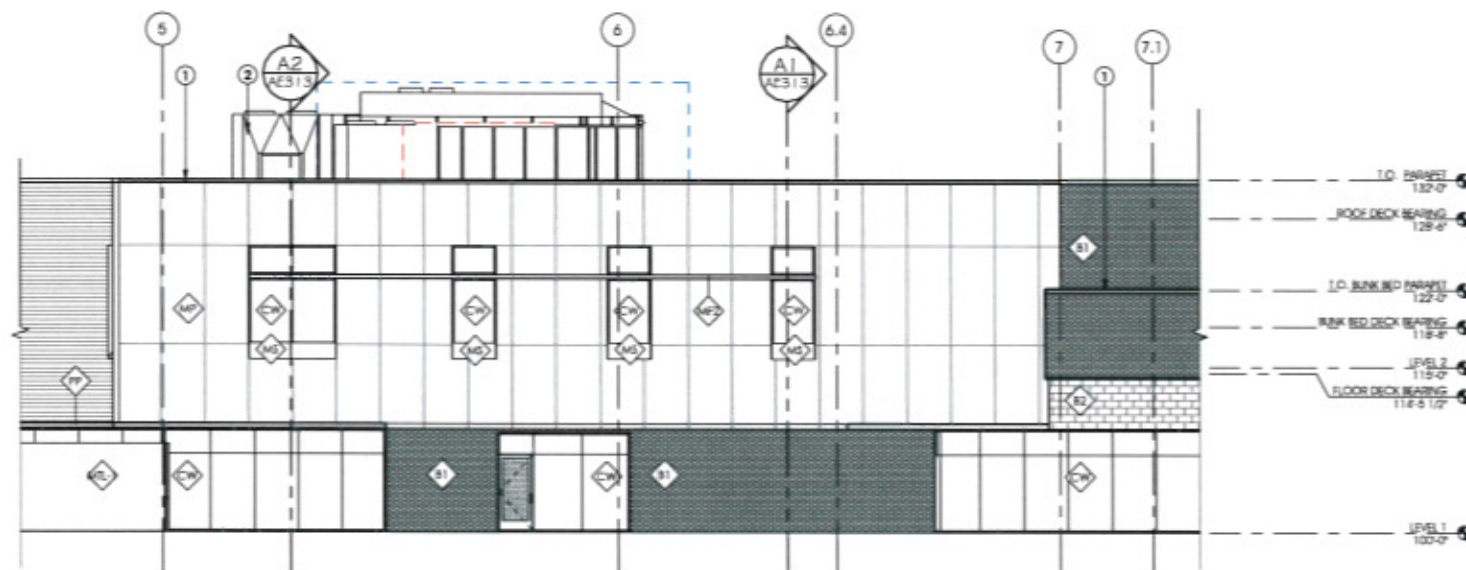

2 SOUTH ELEVATION - BLDG A - 2
1/8" = 1'-0"

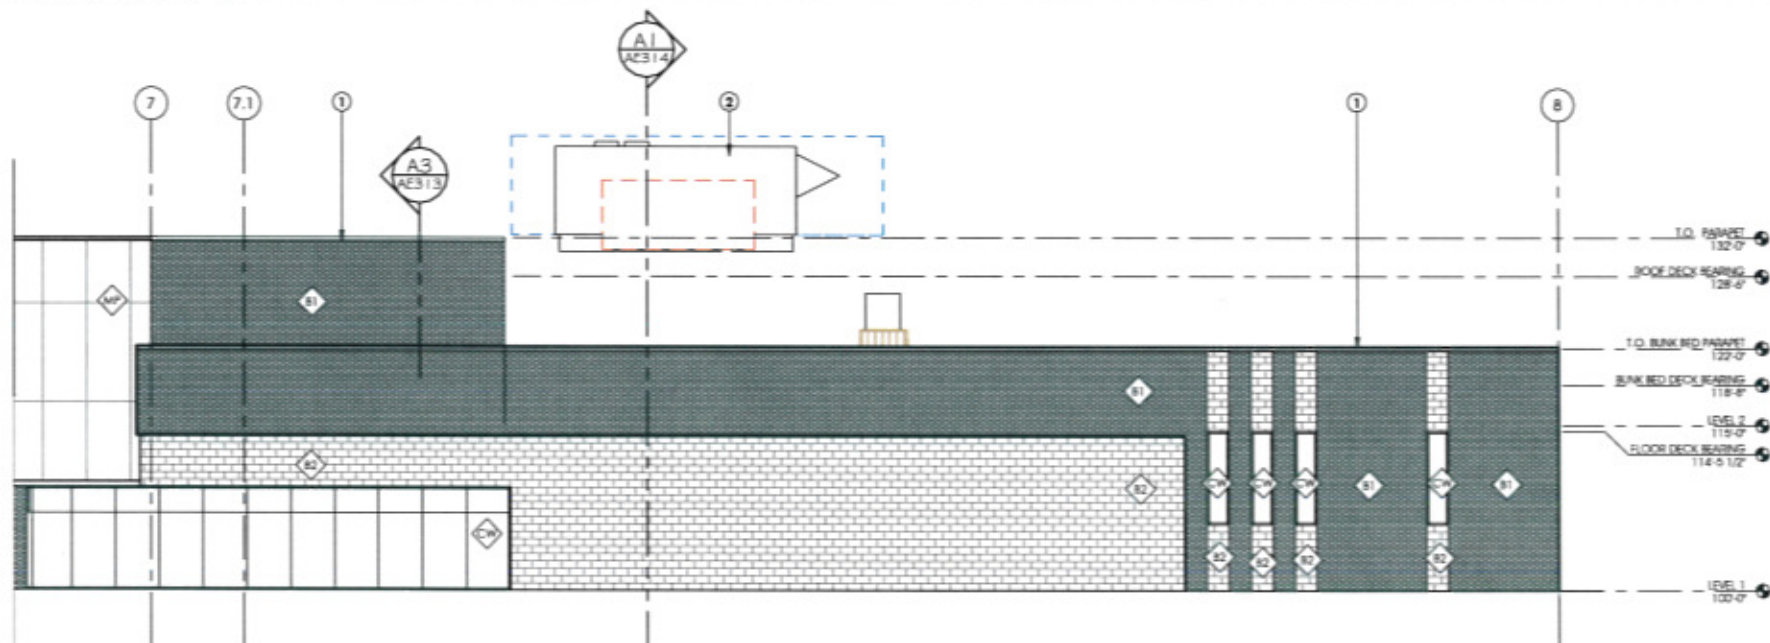

3 SOUTH ELEVATION - BLDG B
1/8" = 1'-0"

GENERAL NOTES AND LEGEND:

- SEE SHEET G002 FOR GENERAL NOTES.
- SEE TITLE SHEET FOR DRAWING INDEX.
- DO NOT SCALE DRAWINGS.
- CONTRACTOR / SUBCONTRACTOR SHALL VERIFY ALL DIMENSIONS AND CONDITIONS BEFORE BEGINNING WORK, AND SHALL REPORT TO THE ARCHITECT ANY ERRORS, INCONSISTENCIES OR OMISSIONS BEFORE BEGINNING WORK. SEE GENERAL NOTES AND SPECIFICATIONS.
- SEE SHEET A620 FOR FINISH LEGEND.
- SEE SHEET A620 FOR ACCESSORY LEGEND.
- SEE SHEETS G003 & G004 FOR ADA REQUIREMENTS.
- SEE SHEET A620 FOR SIGN SCHEDULE.

EXTERIOR MATERIAL LEGEND:

-  AP COMPOSITE ALUMINUM PANEL, PAINTED FINISH
-  81 INTERSTATE BRICK, 2 1/2" EMPORER, ALMOND
-  82 INTERSTATE BRICK, 2 1/2" EMPORER, WALNUT
-  MF1 VERTICAL METAL DAYLIGHTING FINS, PAINTED
-  MF2 HORIZONTAL METAL DAYLIGHTING FINS, PAINTED
-  PP PHENOLIC PANEL, HORIZONTAL
-  MP RAINSCREEN METAL PANEL
-  SF ALUMINUM STOREFRONT SYSTEM
-  MS STEEL WINDOW SHROUD

KEYED NOTES:

- 1 PRE-FINISHED METAL WALL CORING
2 MECHICAL EQUIPMENT, SEE MECHANICAL DRAWINGS.



703 east 1700 south
salt lake city, utah 84105
www.ajcarchitects.com

NOT FOR
CONSTRUCTION

ARCHITECT / CONSULTANT

PROJECT DESCRIPTION

HRC - HIGH AVE -
PARAMOUNT

HOMELESS RESOURCE CENTER
275 W HIGH AVE
SALT LAKE CITY, UT

AHJ STAMP

SHEET NAME:

EXTERIOR ELEVATIONS

REVISIONS

MARK	DATE	DESCRIPTION
------	------	-------------

ISSUE DATE: 11/16/17

ISSUE TYPE: SCHEMATIC

DRAWN BY: AJC


CHECKED BY: AJC

PROJECT#: 1716.01


SHEET NUMBER:

AE210


12/11/2017 6:13:37 PM C:\Users\stephen\Documents\1716 - HRC HIGH AVENUE v17.dwg v17.dwg
ALL RIGHTS RESERVED. NO PART OF THIS DOCUMENT MAY BE REPRODUCED OR TRANSMITTED IN ANY FORM OR BY ANY MEANS, ELECTRONIC OR MECHANICAL, WITHOUT PERMISSION IN WRITING FROM THE ARCHITECT. THE ARCHITECT'S LIABILITY IS LIMITED TO THE DESIGN AND CONSTRUCTION OF THE PROJECT. THE ARCHITECT SHALL NOT BE RESPONSIBLE FOR ANY OTHER WORK OR FOR ANY OTHER PROJECTS. THE ARCHITECT SHALL NOT BE RESPONSIBLE FOR ANY OTHER WORK OR FOR ANY OTHER PROJECTS.

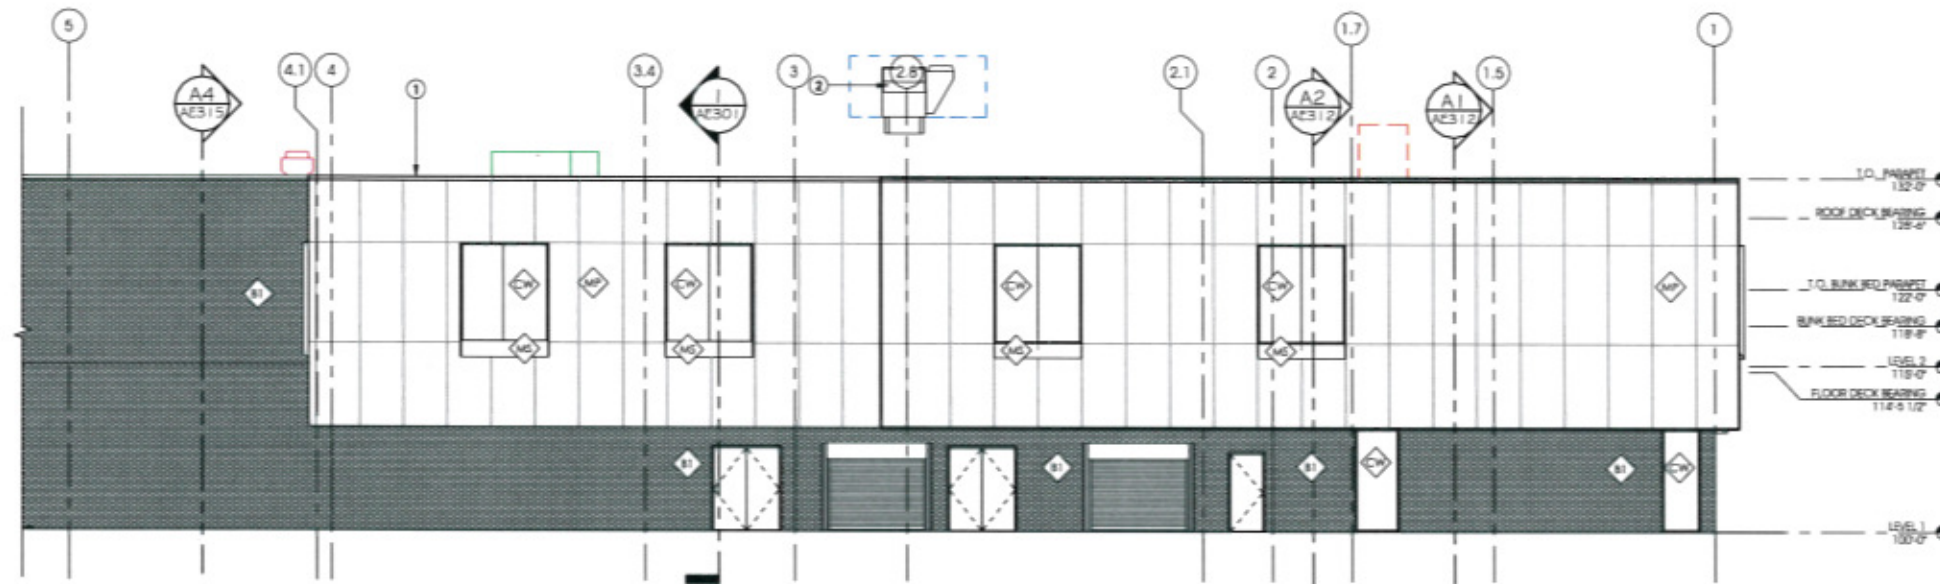

1 NORTH ELEVATION - BLDG A - 1
1/8" = 1'-0"

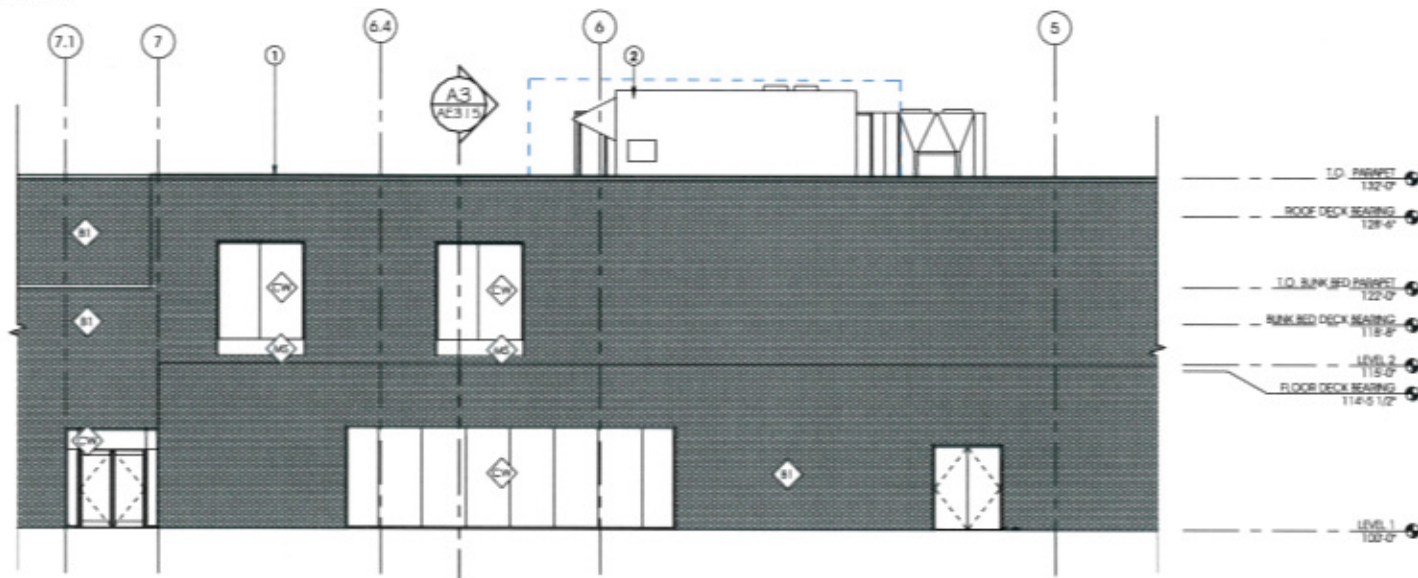

2 NORTH ELEVATION - BLDG A - 2
1/8" = 1'-0"

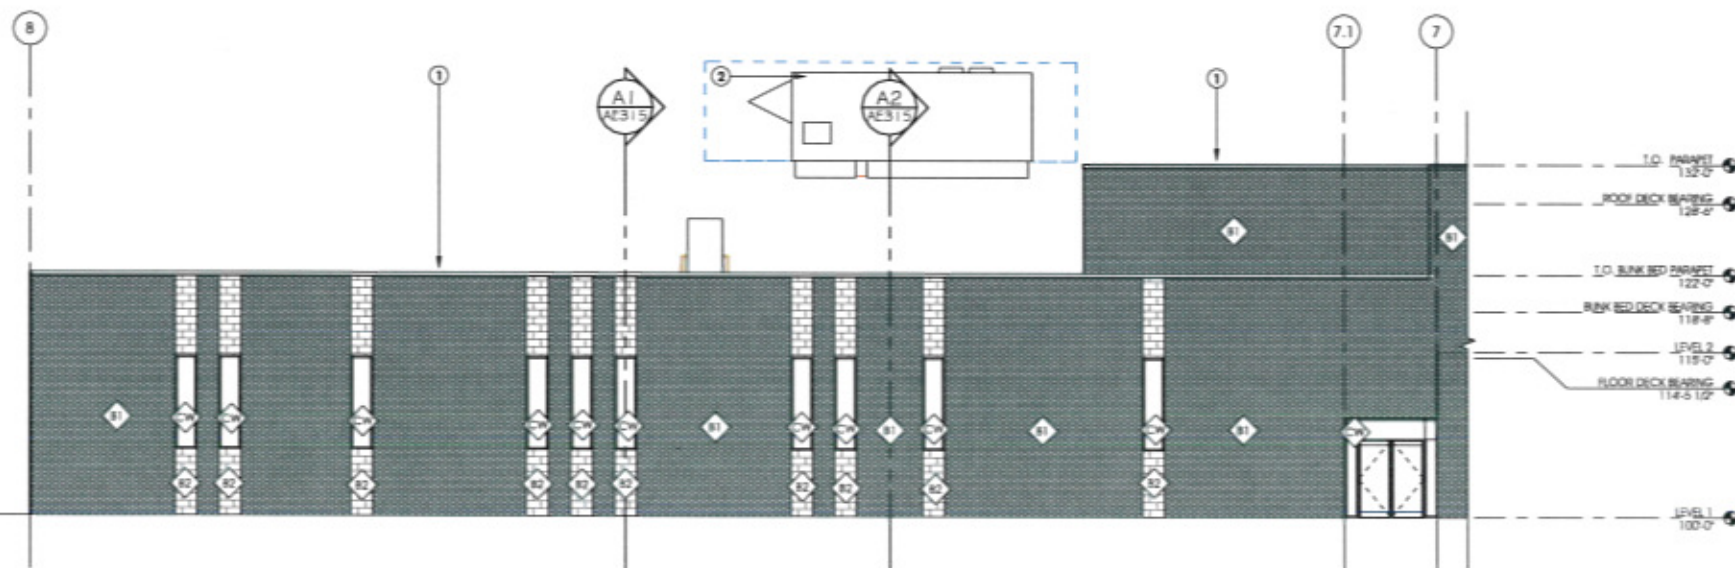

3 NORTH ELEVATION - BLDG B
1/8" = 1'-0"

GENERAL NOTES AND LEGEND:

- SEE SHEET G002 FOR GENERAL NOTES.
- SEE TITLE SHEET FOR DRAWING INDEX.
- DO NOT SCALE DRAWINGS.
- CONTRACTOR / SUBCONTRACTOR SHALL VERIFY ALL DIMENSIONS AND CONDITIONS BEFORE BEGINNING WORK, AND SHALL REPORT TO THE ARCHITECT ANY ERRORS, INCONSISTENCIES OR OMISSIONS BEFORE BEGINNING WORK. SEE GENERAL NOTES AND SPECIFICATIONS.
- SEE SHEET A620 FOR FINISH LEGEND.
- SEE SHEET A620 FOR ACCESSORY LEGEND.
- SEE SHEETS G003 & G004 FOR ADA REQUIREMENTS.
- SEE SHEET A620 FOR SIGN SCHEDULE.

EXTERIOR MATERIAL LEGEND:

- AP COMPOSITE ALUMINUM PANEL, PAINTED FINISH
- B1 INTERSTATE BRICK, 2 1/2" EMPOWER, ALMOND
- B2 INTERSTATE BRICK, 2 1/2" EMPOWER, WALNUT
- MF1 VERTICAL METAL DAYLIGHTING FINS, PAINTED
- MF2 HORIZONTAL METAL DAYLIGHTING FINS, PAINTED
- PP PHENOLIC PANEL, HORIZONTAL
- MP RAINSCREEN METAL PANEL
- SF ALUMINUM STOREFRONT SYSTEM
- MS STEEL WINDOW SHROUD

KEYED NOTES:

- PRE-FINISHED METAL WALL COPING
- MECHANICAL EQUIPMENT, SEE MECHANICAL DRAWINGS.



703 east 1700 south
salt lake city, utah 84105
www.ajcarchitects.com

NOT FOR
CONSTRUCTION

ARCHITECT / CONSULTANT

PROJECT DESCRIPTION

HRC - HIGH AVE -
PARAMOUNT

HOMELESS RESOURCE CENTER
275 W HIGH AVE
SALT LAKE CITY, UT

AHJ STAMP

SHEET NAME:

EXTERIOR ELEVATIONS


REVISIONS

MARK	DATE	DESCRIPTION
------	------	-------------


ISSUE DATE: 11/16/17
ISSUE TYPE: SCHEMATIC
DRAWN BY: AJC
CHECKED BY: AJC
PROJECT#: 1716.01

SHEET NUMBER:

AE211

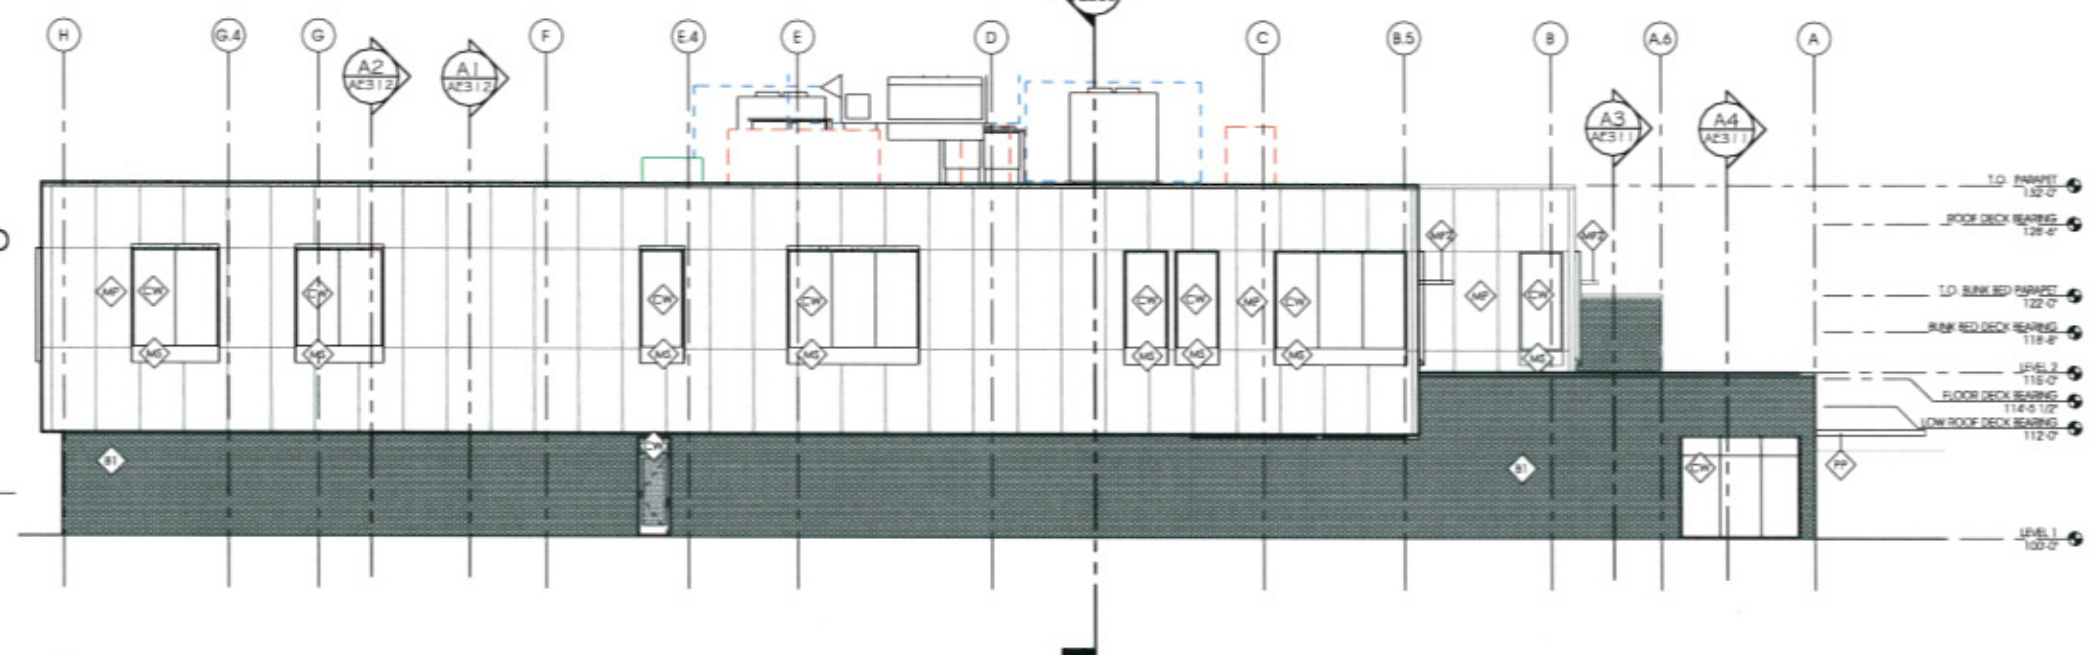

1 WEST ELEVATION - BLDG A
1/8" = 1'-0"

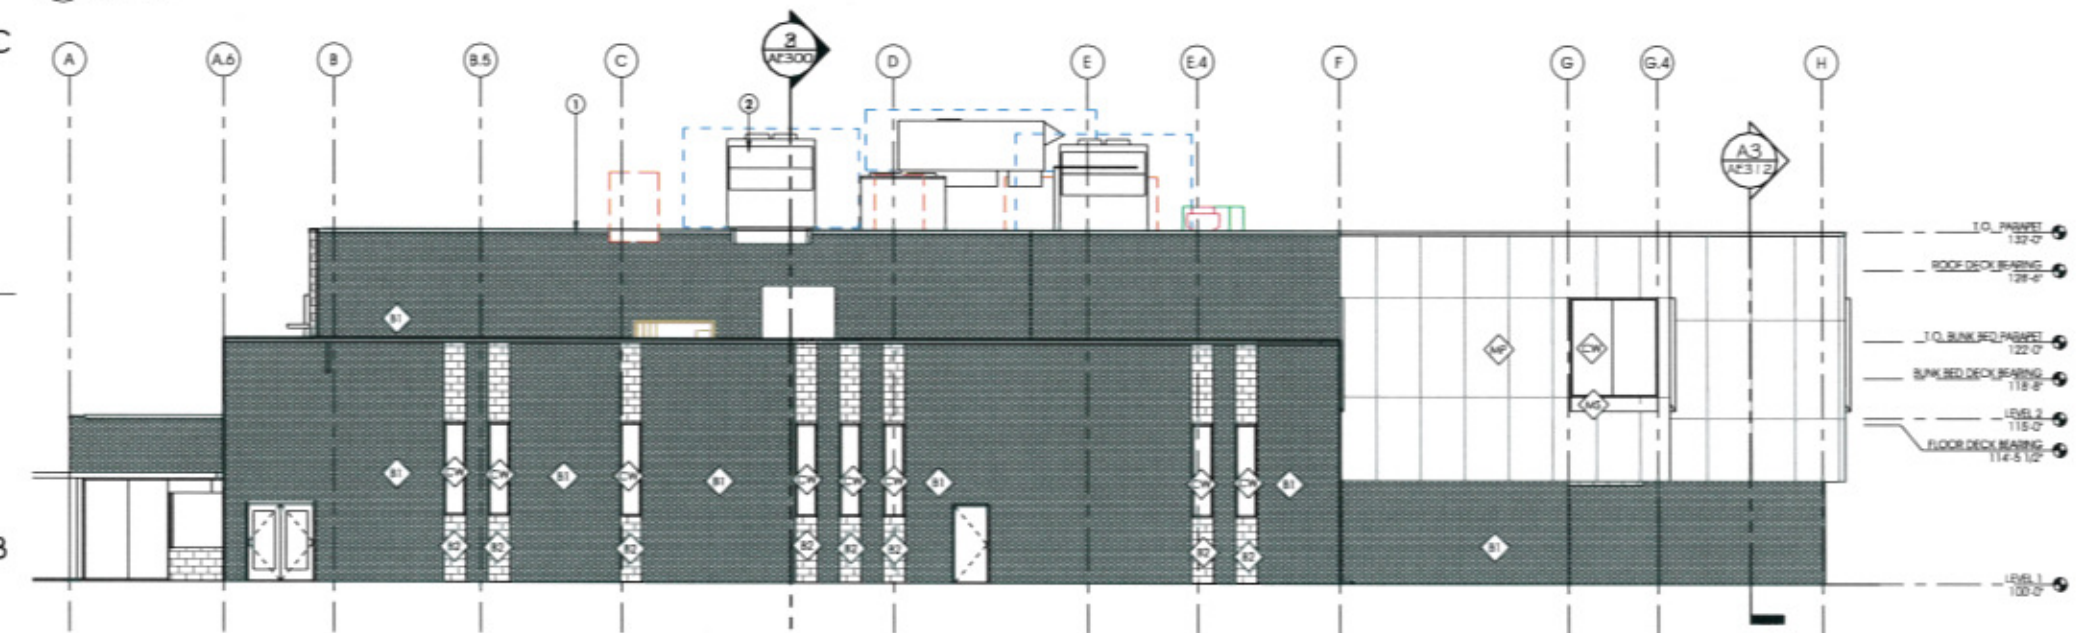

2 EAST ELEVATION - BLDG B
1/8" = 1'-0"

GENERAL NOTES AND LEGEND:

- SEE SHEET G1002 FOR GENERAL NOTES.
- SEE TITLE SHEET FOR DRAWING INDEX.
- DO NOT SCALE DRAWINGS.
- CONTRACTOR / SUBCONTRACTOR SHALL VERIFY ALL DIMENSIONS AND CONDITIONS BEFORE BEGINNING WORK, AND SHALL REPORT TO THE ARCHITECT ANY ERRORS, INCONSISTENCIES OR OMISSIONS BEFORE BEGINNING WORK. SEE GENERAL NOTES AND SPECIFICATIONS.
- SEE SHEET AE200 FOR FINISH LEGEND.
- SEE SHEET AE200 FOR ACCESSORY LEGEND.
- SEE SHEETS G1003 & G1004 FOR ADA REQUIREMENTS.
- SEE SHEET AE200 FOR SIGN SCHEDULE.

EXTERIOR MATERIAL LEGEND:

- AP COMPOSITE ALUMINUM PANEL, PAINTED FINISH
- B1 INTERSTATE BRICK, 2 1/2" EMPOWER, ALMOND
- B2 INTERSTATE BRICK, 2 1/2" EMPOWER, WALNUT
- MF1 VERTICAL METAL DAYLIGHTING FINS, PAINTED
- MF2 HORIZONTAL METAL DAYLIGHTING FINS, PAINTED
- PP PHENOLIC PANEL, HORIZONTAL
- MP RAINSCREEN METAL PANEL
- SF ALUMINUM STOREFRONT SYSTEM
- MS STEEL WINDOW SHROUD

KEYED NOTES:

- PRE-FINISHED METAL WALL COPING
- MECHANICAL EQUIPMENT, SEE MECHANICAL DRAWINGS.



703 east 1700 south
salt lake city, utah 84105
www.ajcarchitects.com

NOT FOR
CONSTRUCTION

ARCHITECT / CONSULTANT

PROJECT DESCRIPTION
HRC - HIGH AVE -
PARAMOUNT

HOMELESS RESOURCE CENTER
275 W HIGH AVE
SALT LAKE CITY, UT

AHJ STAMP

SHEET NAME:
EXTERIOR ELEVATIONS

REVISIONS
MARK DATE DESCRIPTION

ISSUE DATE: 11/16/17
ISSUE TYPE: SCHEMATIC
DRAWN BY: AJC
CHECKED BY: AJC
PROJECT#: 1716.01

SHEET NUMBER:

AE212