



1 START PLATFORM LOCATION
SCALE: 1" = 10'

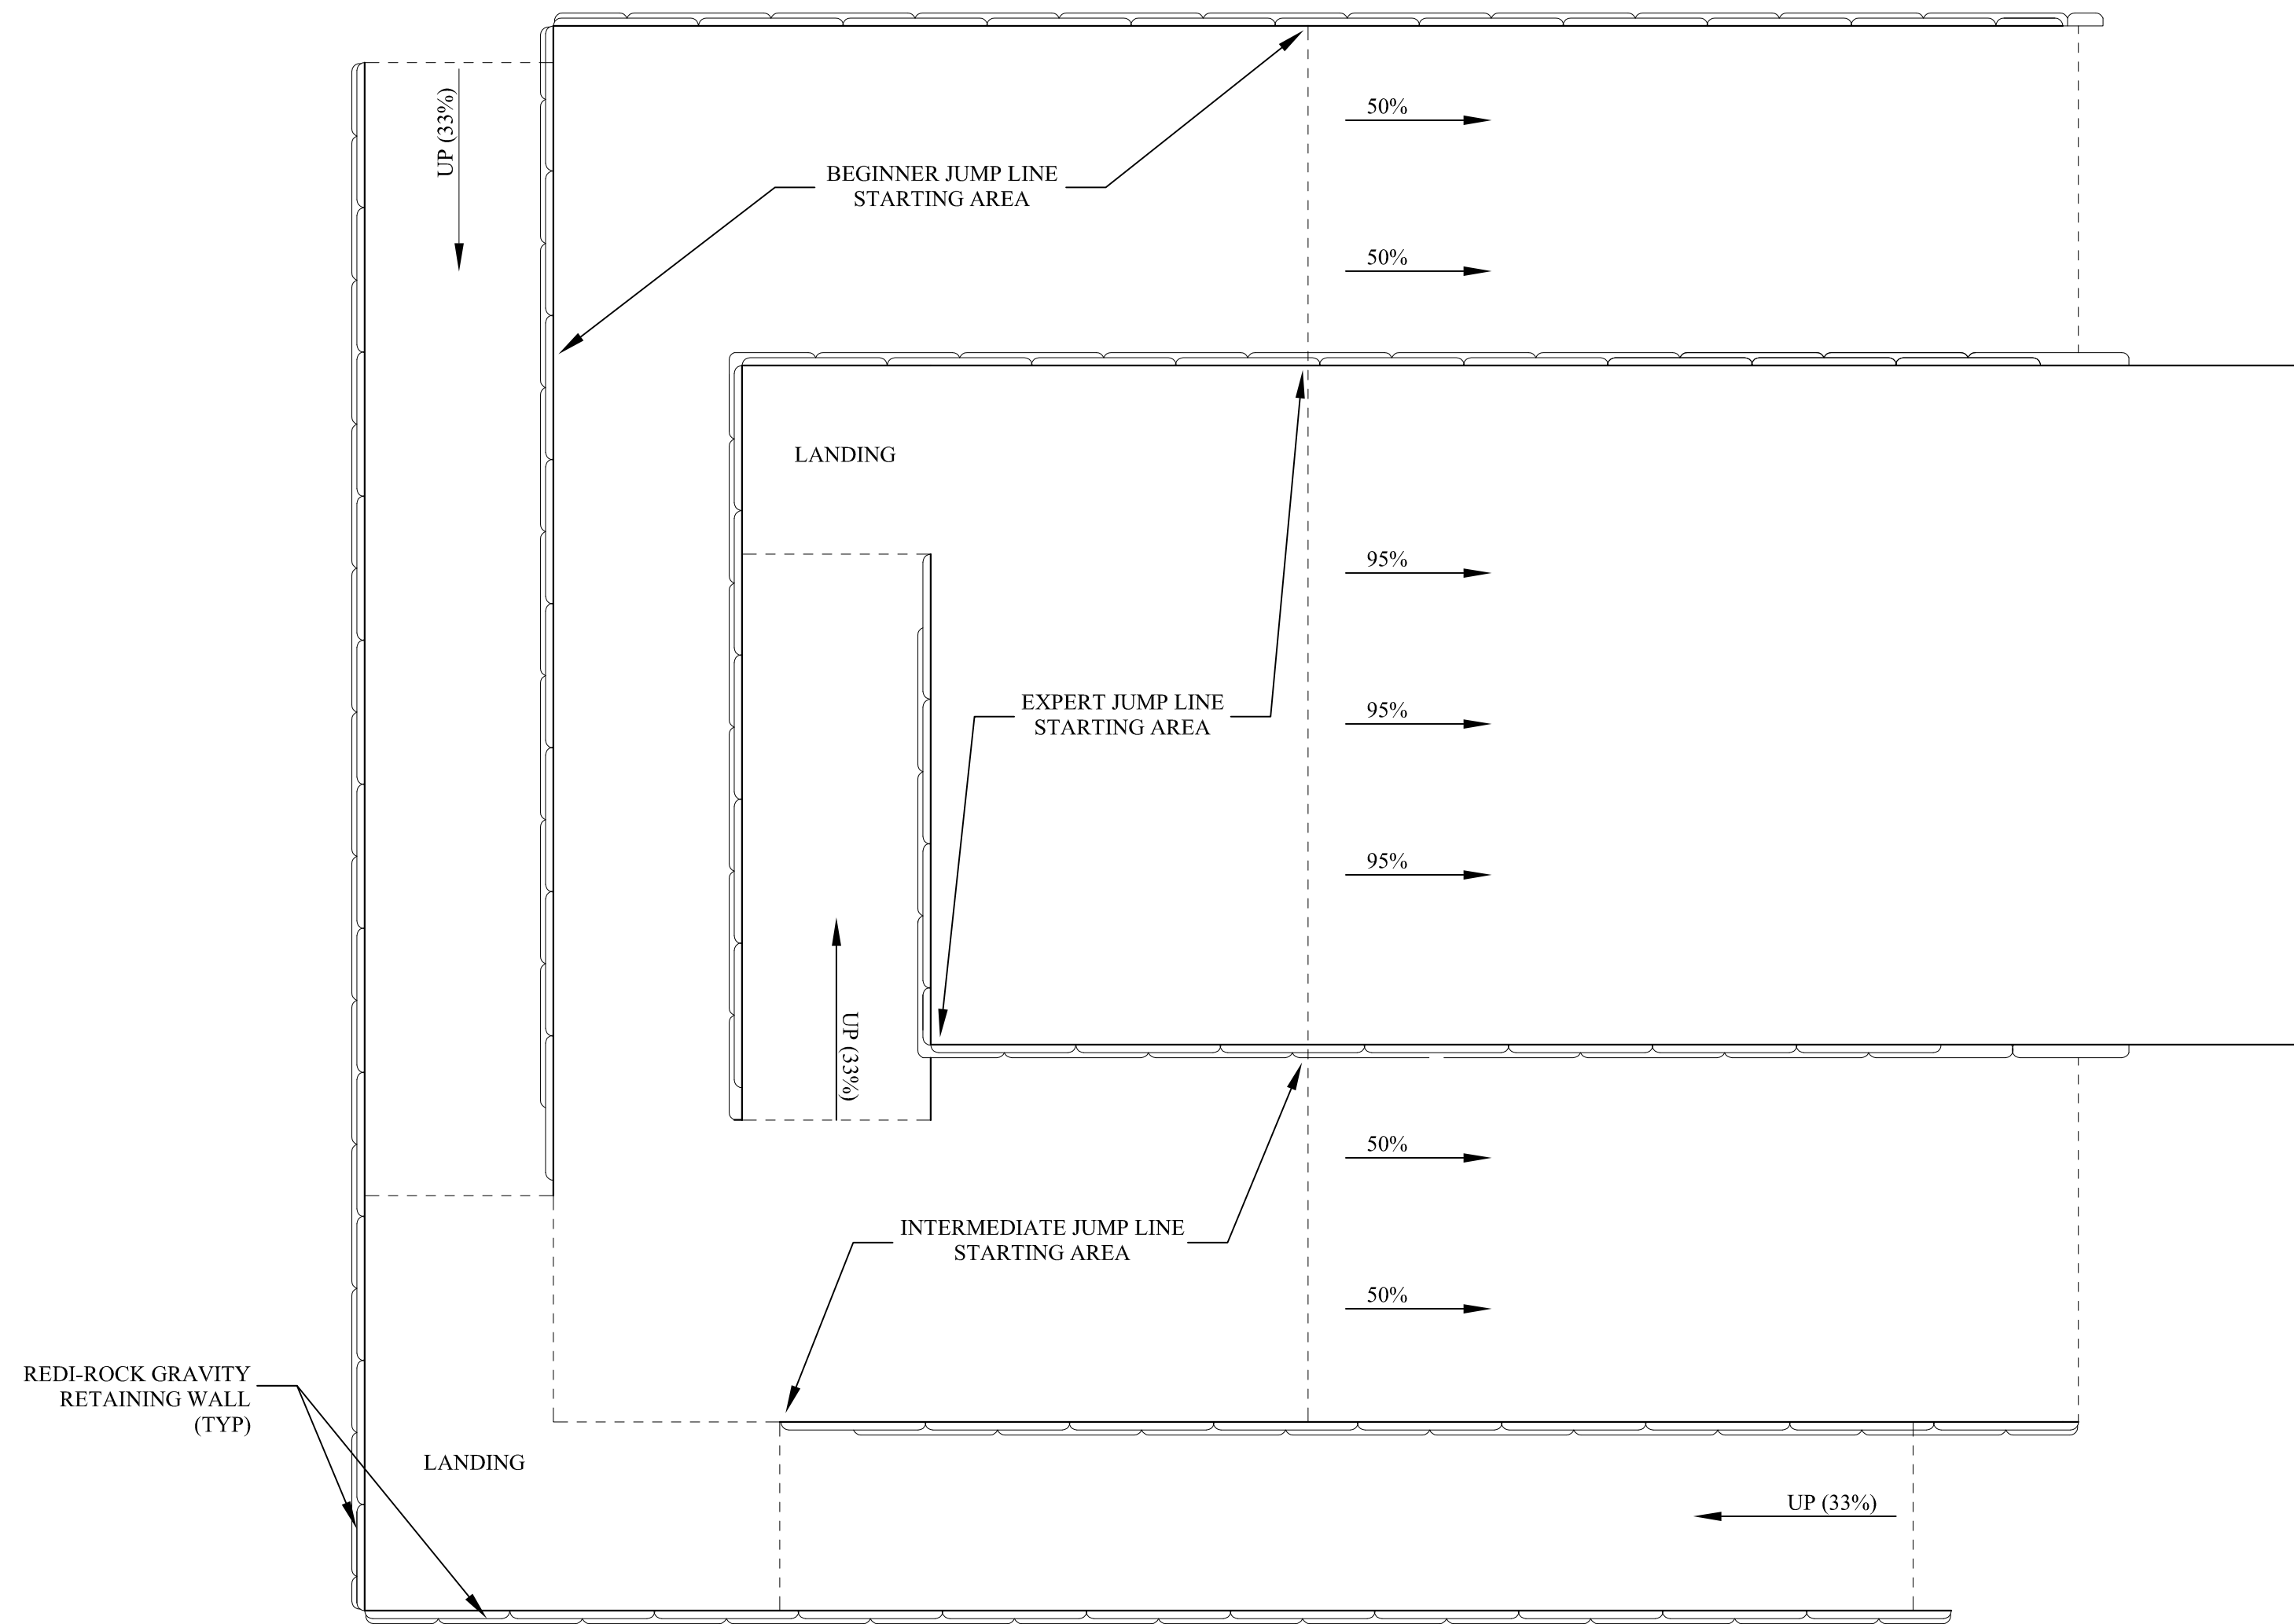

2 START PLATFORM LAYOUT
SCALE: 1" = 4'

PRELIMINARY - NOT FOR CONSTRUCTION

DATE
2-14-17

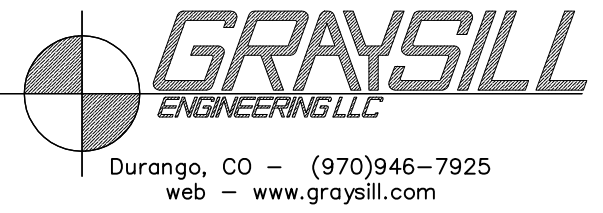

REVISIONS

DRAWN: JIP
PROJECT #

GS17-109

SCALE

PER PLAN

PROJECT NAME:

SALT LAKE CITY
BIKE PARK ENHANCEMENTS

SHEET TITLE:


START PLATFORM
LAYOUT

PLAN SET:

PRELIM


SHEET

C002

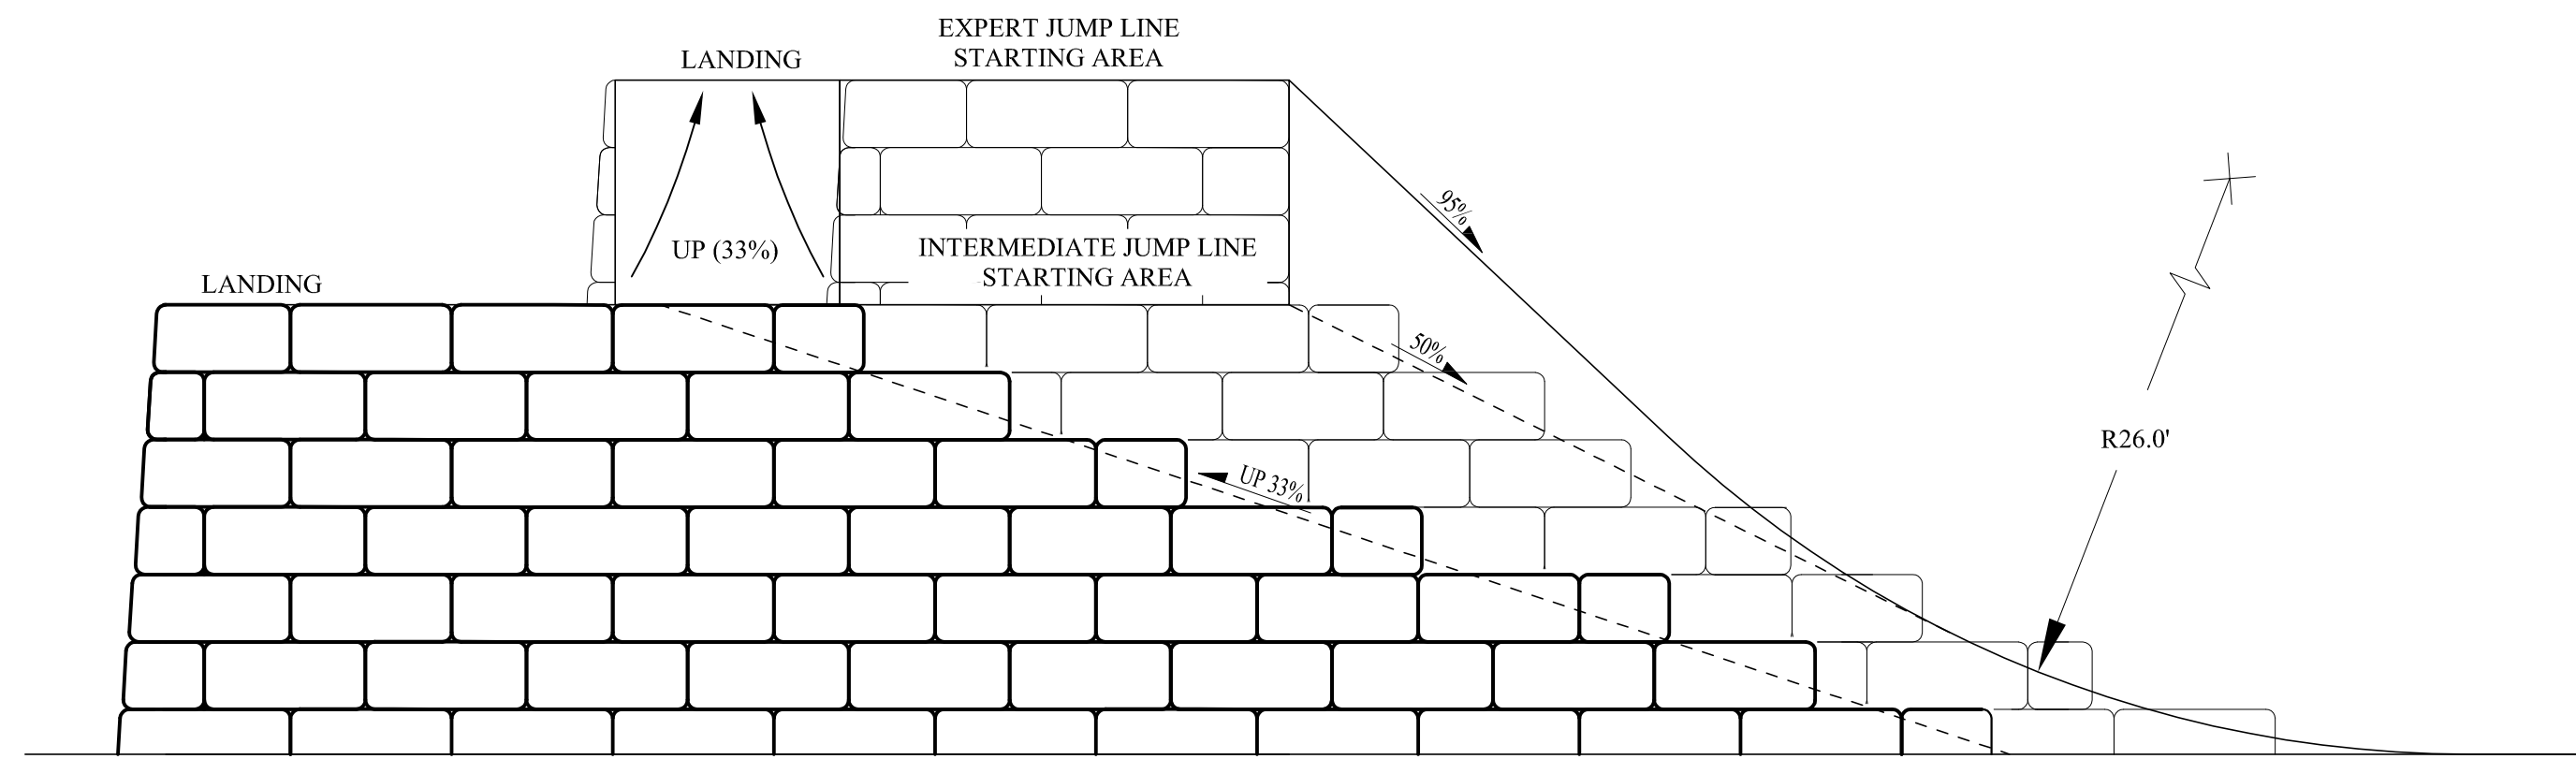

1 START PLATFORM SOUTH ELEVATION
SCALE: 1" = 4'


1 START PLATFORM NORTH ELEVATION
SCALE: 1" = 4'

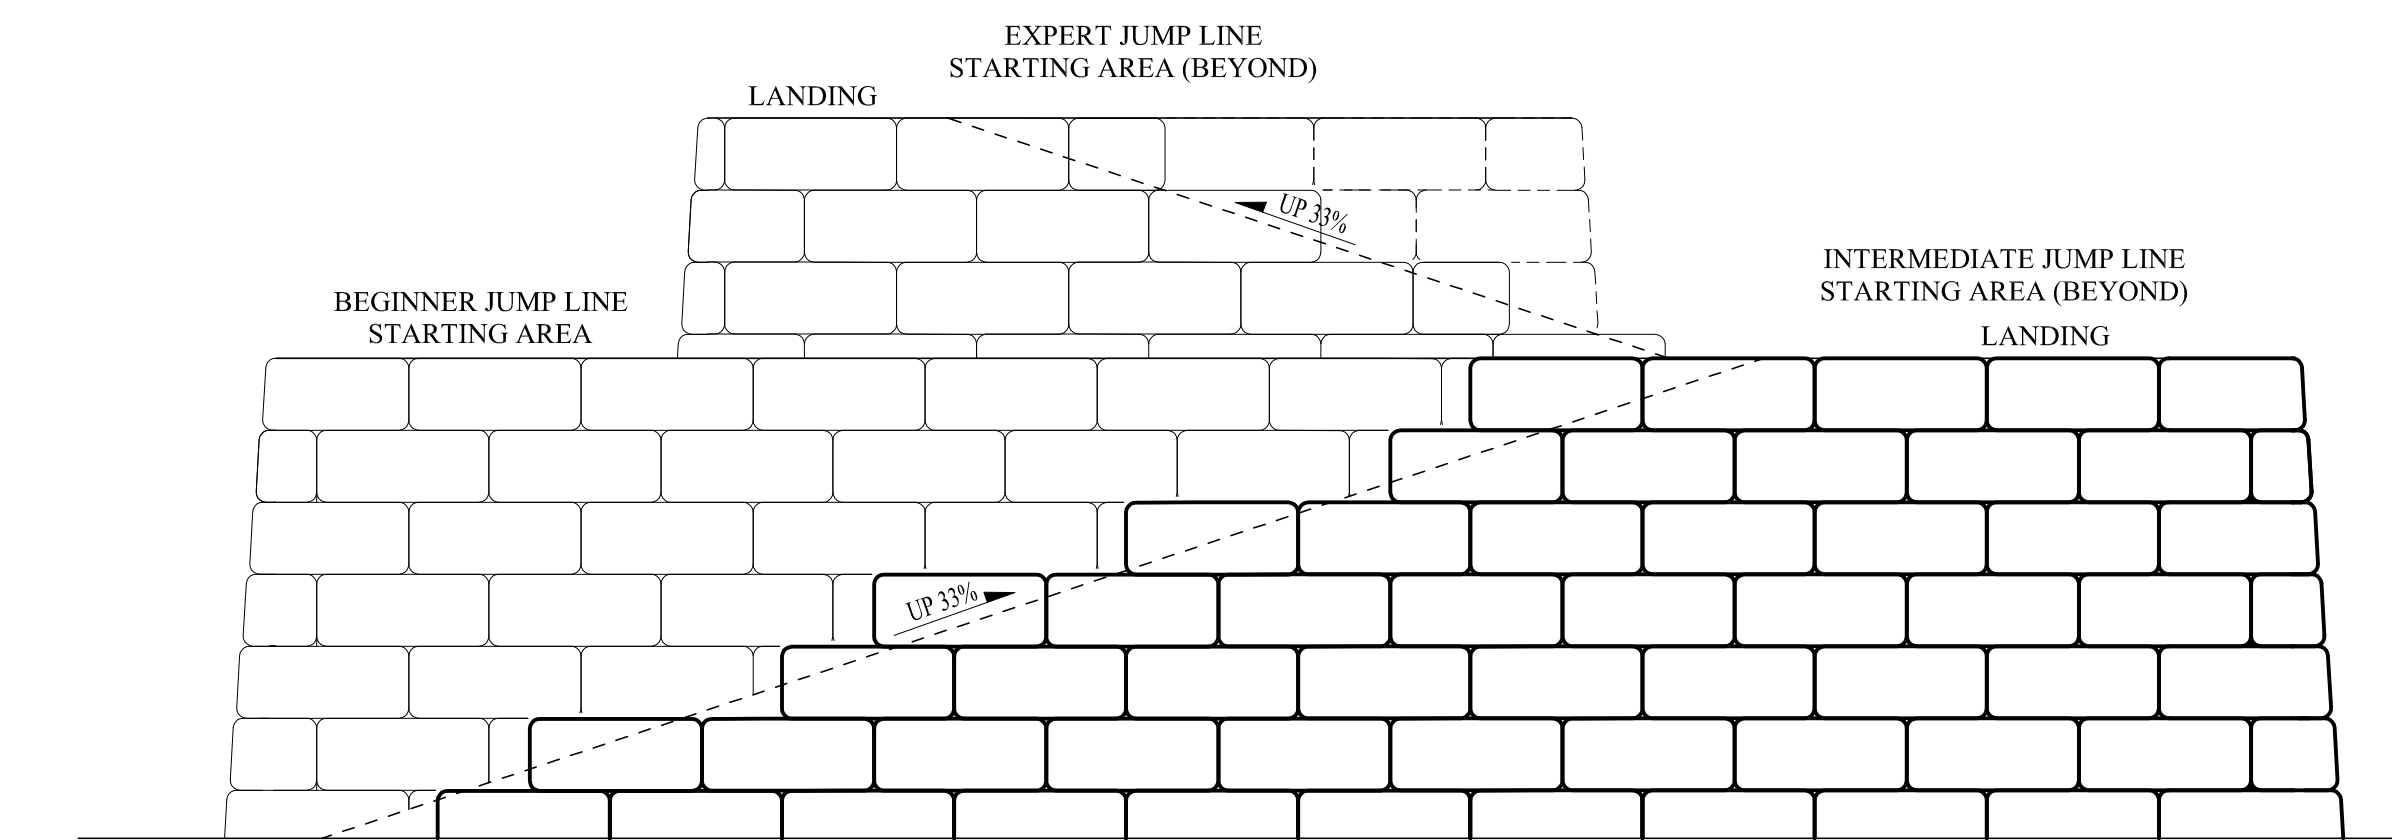

2 START PLATFORM WEST ELEVATION
SCALE: 1" = 4'

2 START PLATFORM EAST ELEVATION
SCALE: 1" = 4'

DATE
2-14-17

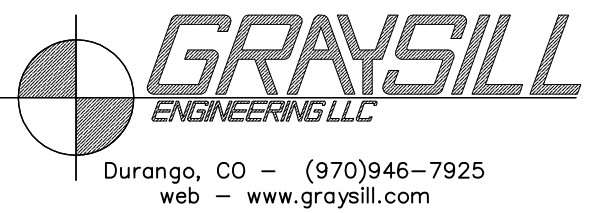

REVISIONS

1.	

DRAWN: JIP
PROJECT #
GS17-109

SCALE

PER PLAN

PROJECT NAME:

SALT LAKE CITY
BIKE PARK ENHANCEMENTS


SHEET TITLE:

START PLATFORM
ELEVATIONS


PLAN SET: SHEET

PRELIM C003

PRELIMINARY - NOT FOR CONSTRUCTION

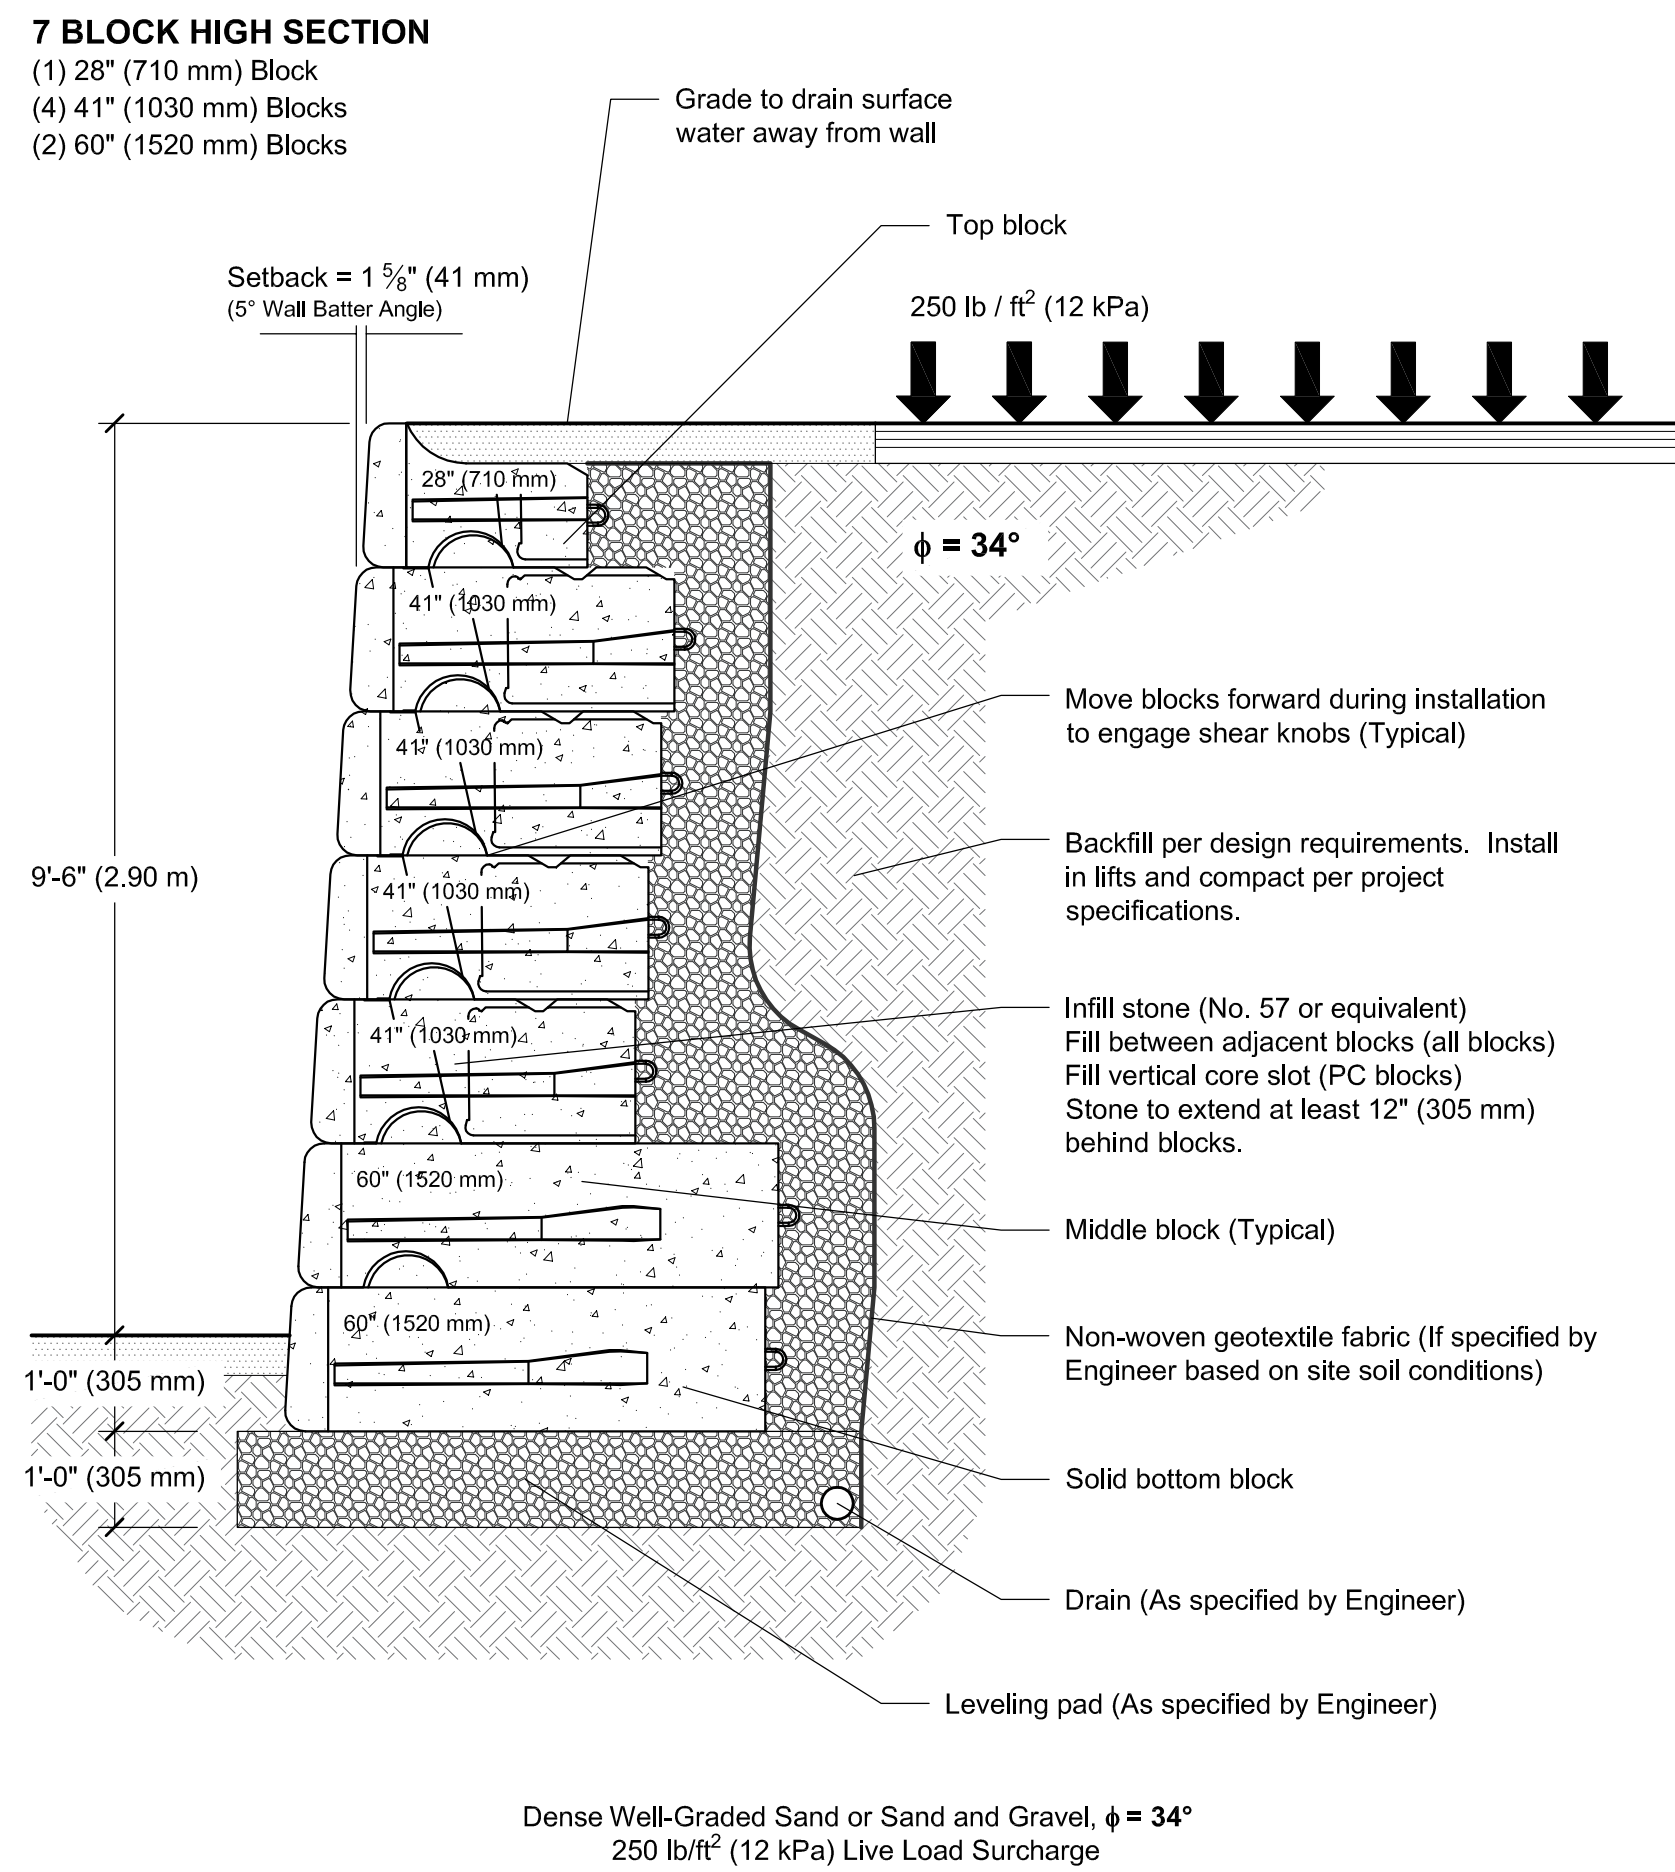


1 START PLATFORM TYP. 10'-6" WALL SECTION
 SCALE: 1" = 2'

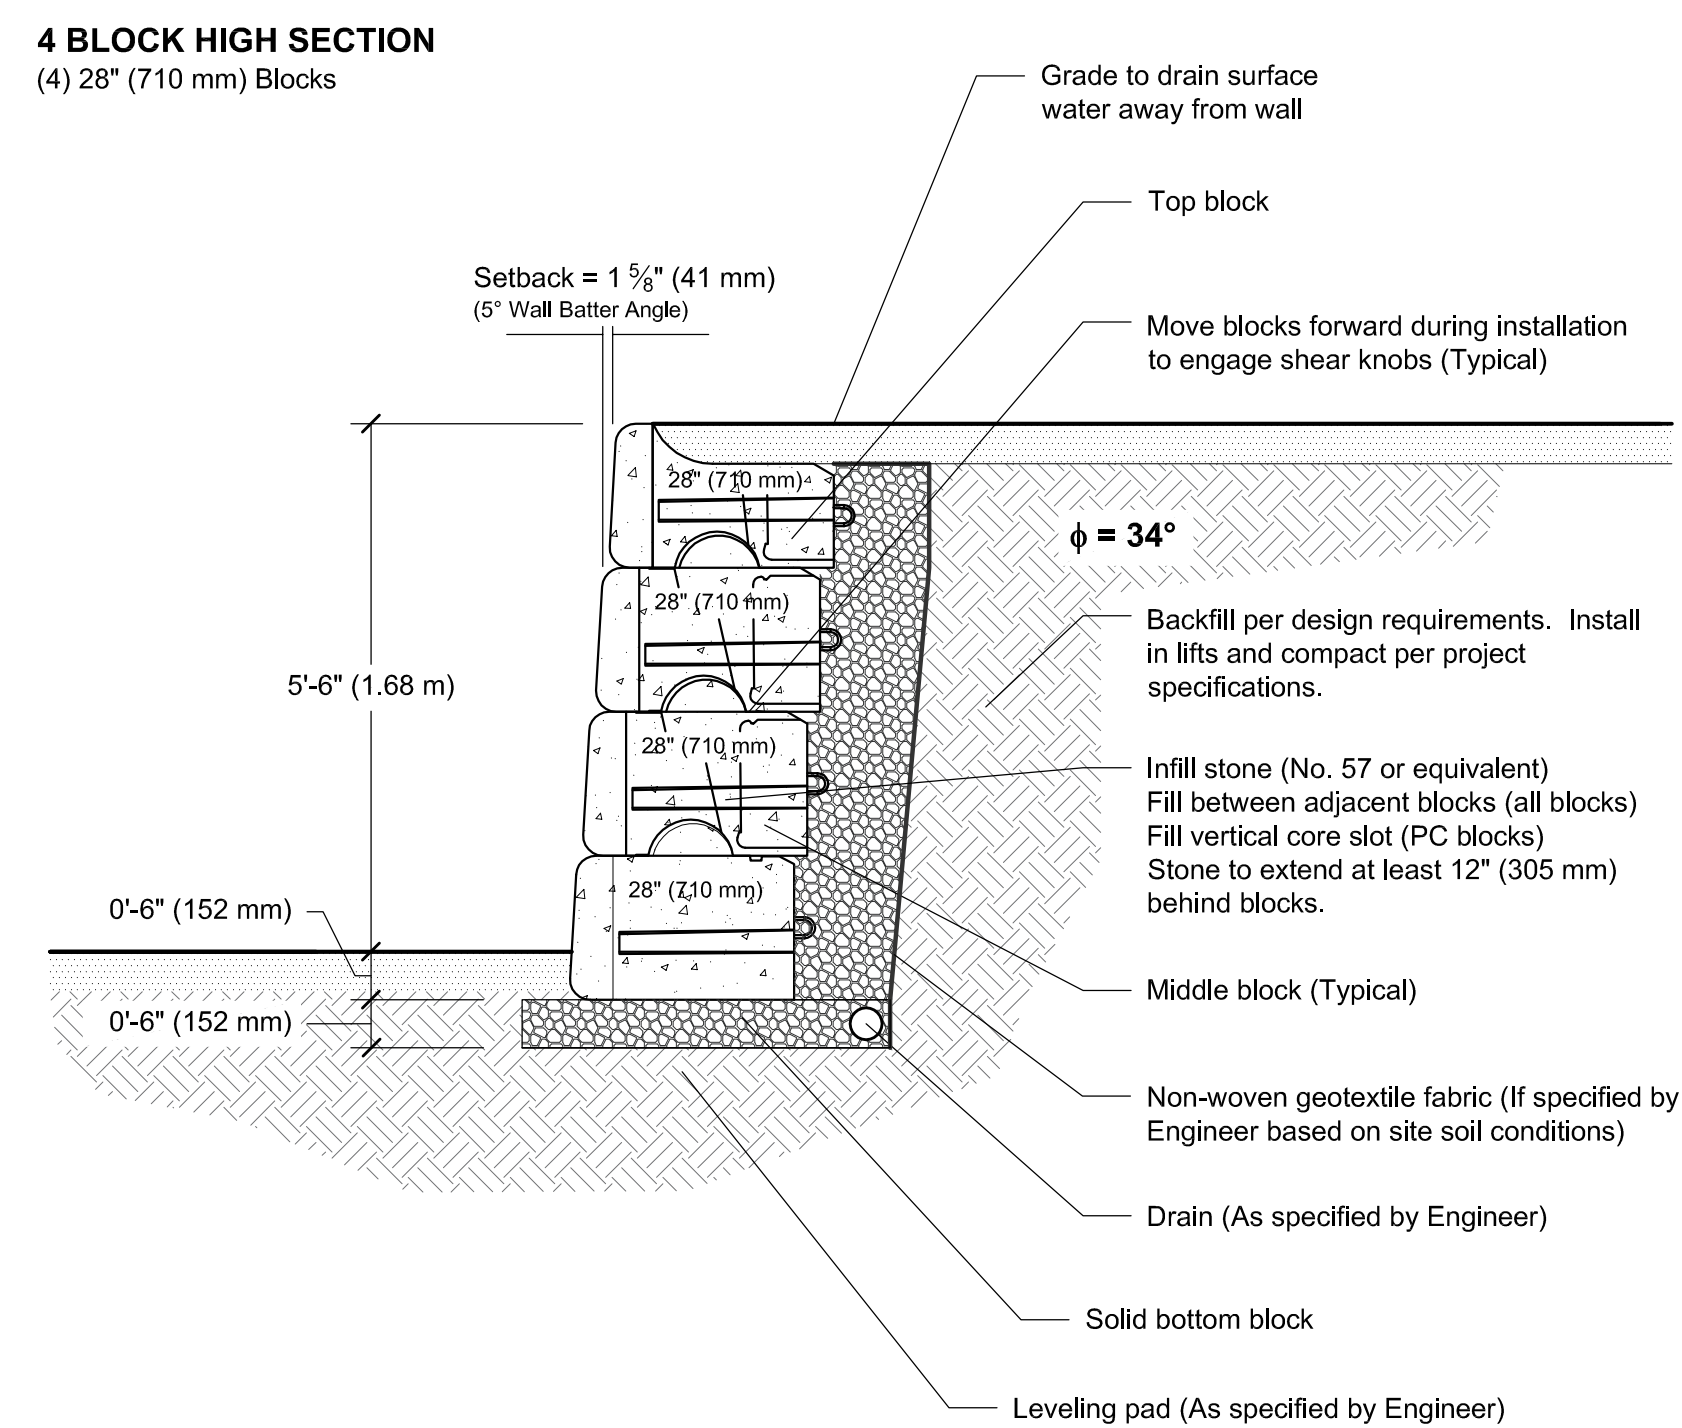

1 START PLATFORM TYP. 5'-6" WALL SECTION
 SCALE: 1" = 2'

PRELIMINARY - NOT FOR CONSTRUCTION

DATE
2-14-17

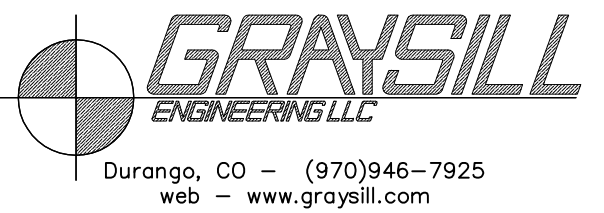

REVISIONS

DRAWN: JIP
PROJECT #
GS17-109

SCALE

PER PLAN

PROJECT NAME:

SALT LAKE CITY
BIKE PARK ENHANCEMENTS

SHEET TITLE:

START PLATFORM
WALL SECTIONS

PLAN SET: SHEET

PRELIM

C004