



GLAZING / MASONRY / ENTRANCES						
	TOTAL	GLAZING		MASONRY	FASCIA/ CANOPIES/METAL	ENTRANCES
SOUTH FACADE:	2051 SF	695 SF	34%	1029 SF 50%	111 SF 6%	2
EAST FACADES:	1041 SF	50 SF 5%		983 SF 94%	8 SF 1%	0
WEST FACADES:	1167 SF	271 SF 23%		762 SF 65%	78 SF 7%	0
NORTH FACADE:	1999 SF	444 SF 22%		1305 SF 65%	45 SF 2%	1

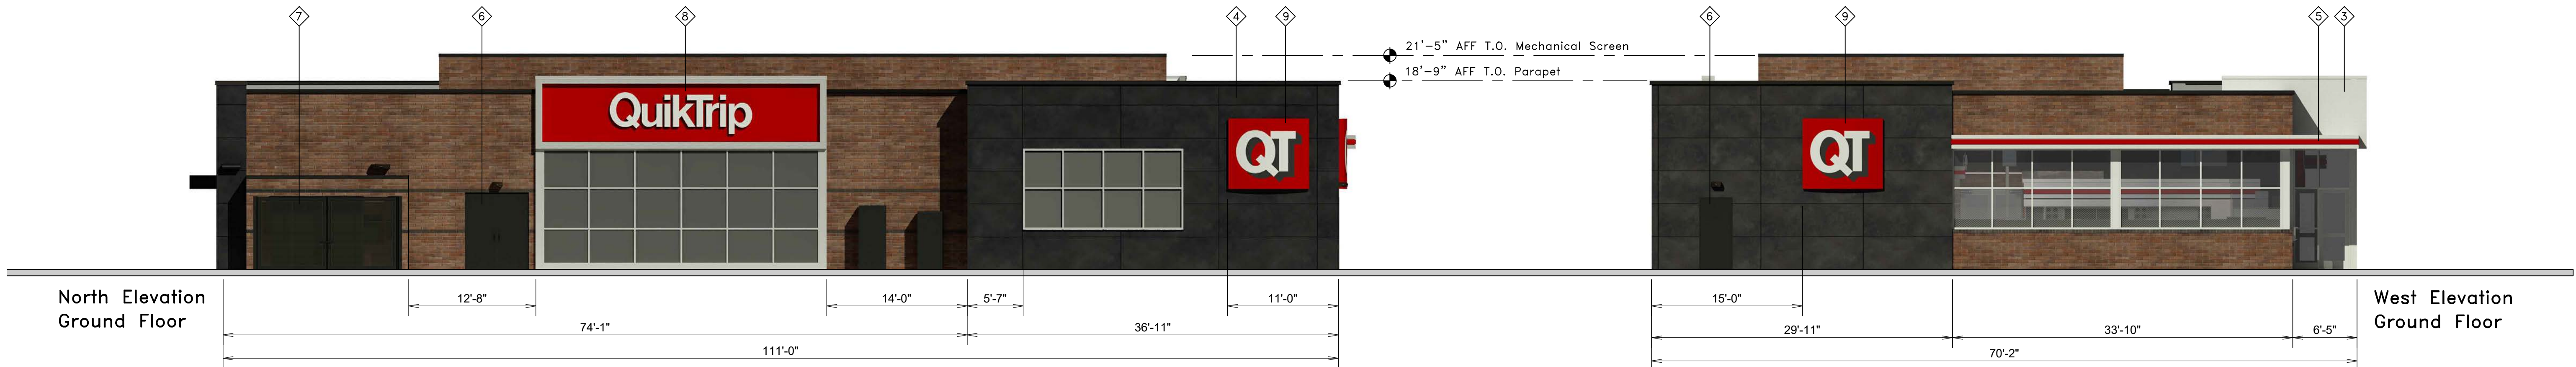

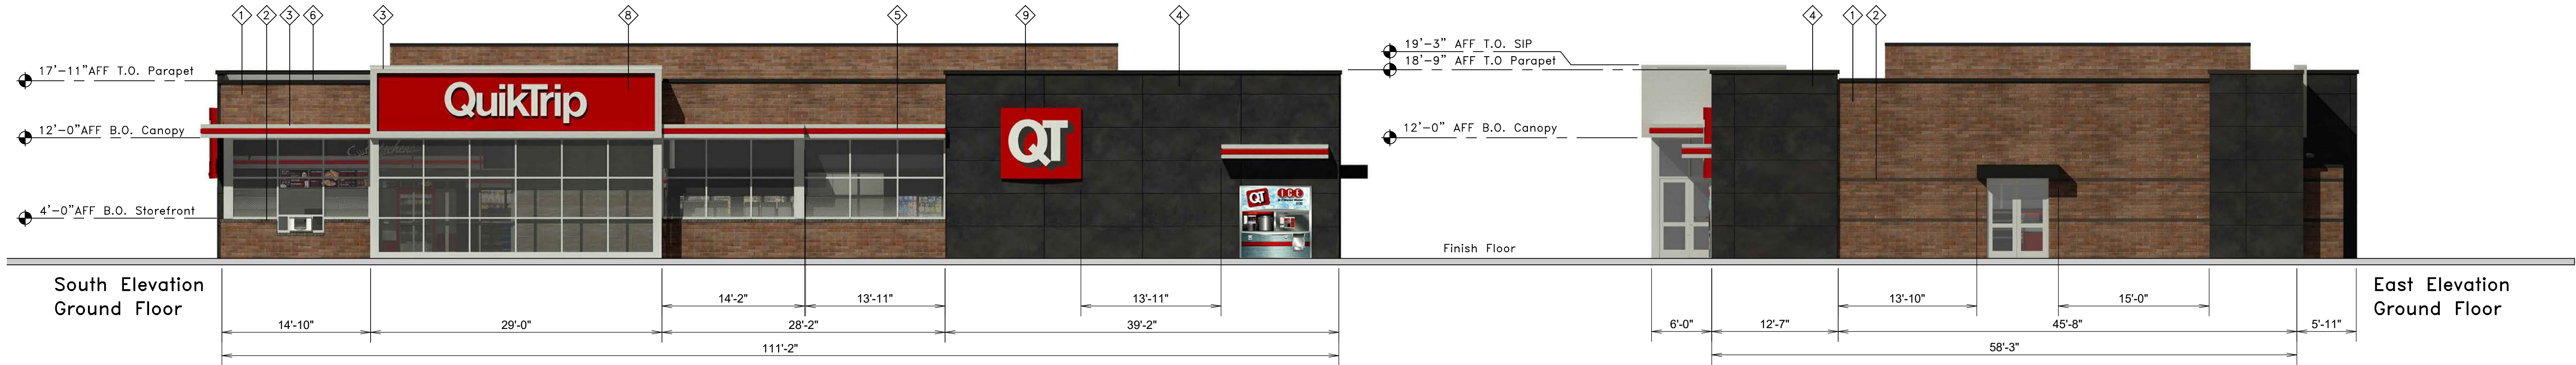


QuikTrip.
4705 South 129th East Ave.
Tulsa, OK 74134-7008
P.O. Box 3475
Tulsa, OK 74101-3475
(918) 615-7700

Store # 7502	Custom G4 Building Elevations	Address: 424 S Redwood Rd	City, State: Salt Lake City, UT
Serial # 89-7502-G4	Scale: 1/8"=1'-0"	Issue Date: 08.12.26	Drawn By: JK
Rev/Notes:		COPYRIGHT © 2011 QUIKTRIP CORPORATION DESIGN PATENTS QUIKTRIP PLANS ARE THE EXCLUSIVE PROPERTY OF QUIKTRIP CORPORATION, TULSA, OKLAHOMA. THESE PLANS ARE PROTECTED IN THEIR ENTIRETY BY DOMESTIC AND INTERNATIONAL COPYRIGHT AND PATENT STATUTES. ANY UNAUTHORIZED USE, REPRODUCTION, PUBLICATION, DISTRIBUTION OR SALE IN WHOLE OR IN PART, IS STRICTLY FORBIDDEN.	


#	FINISH	MANUFACTURER	SPECIFICATION
1	BRONZESTONE	INTERSTATE BRICK	ATLAS STRUCTURAL BRICK
2	MIDNIGHT	INTERSTATE BRICK	ATLAS STRUCTURAL BRICK
3	BRUSHED ALUMINUM	REYNOLDBOND	FASCIA
4	OSSIDO NERO	CROSSVILLE	STONE PANELS
5	RED POLYCARBONATE	ALLEN INDUSTRIES	ILLUMINATED BAND
6	TRICORN BLACK	SHERWIN-WILLIAMS	METAL PAINT
7	BLACK	ALL COURT FABRICS	POLYPRO 95 MESH
8	CL-60	ALLEN INDUSTRIES	ILLUMINATED SIGNAGE
9	IOB-56	ALLEN INDUSTRIES	ILLUMINATED SIGNAGE
10	CL-44	ALLEN INDUSTRIES	ILLUMINATED SIGNAGE

1 2 3 4 5 6

N
M
L
K
J
H
G
F
E
D
C
B
A

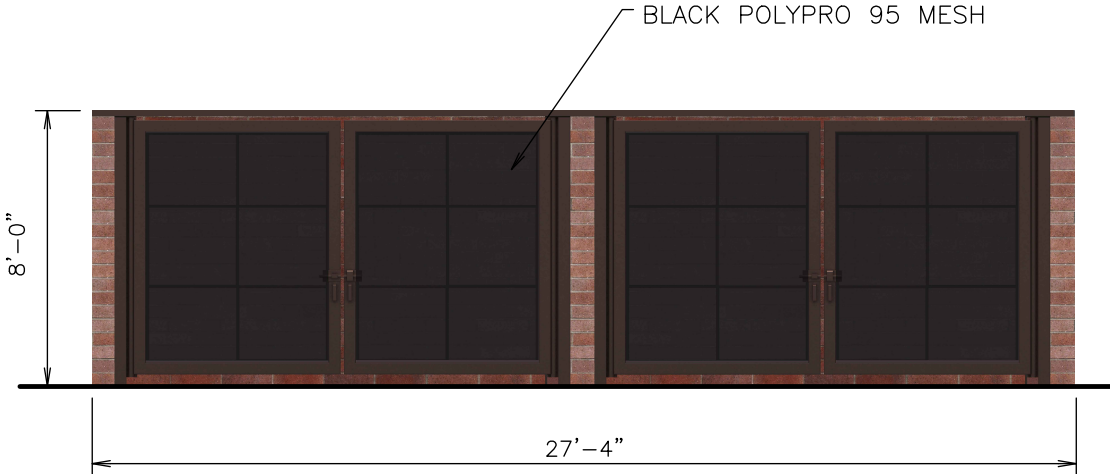

FRONT ELEVATION

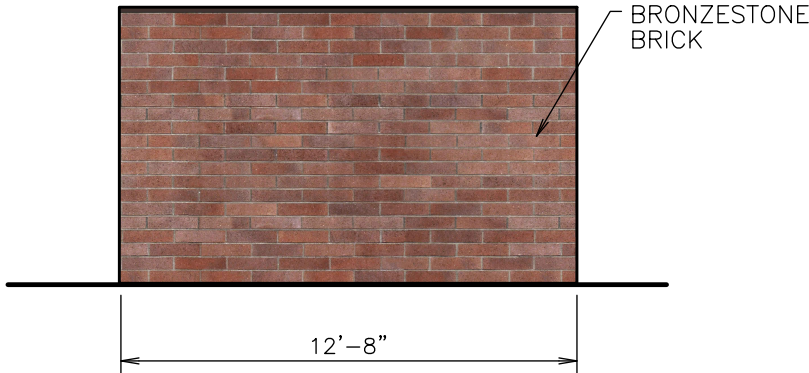

SIDE ELEVATION

QuikTrip.
4705 S. 129th E. Ave. - Tulsa, OK 74134-7008
P.O. Box 3475 - Tulsa, OK 74110-3475
918.622.1700



Trash Enclosure
Double Polypro 95 Mesh Doors

NOTES	
DRAWN BY	
ISSUE DATE	05.26.22

SQUARE FOOTAGE	
TYPEFACE	
INSIDE CAN	
ENTIRE SIGN	

SPECIFICATIONS:


SCALE:

1/4" = 1'-0"

SERIAL NUMBER:

STORE NUMBER:

1 2 3 4 5 6

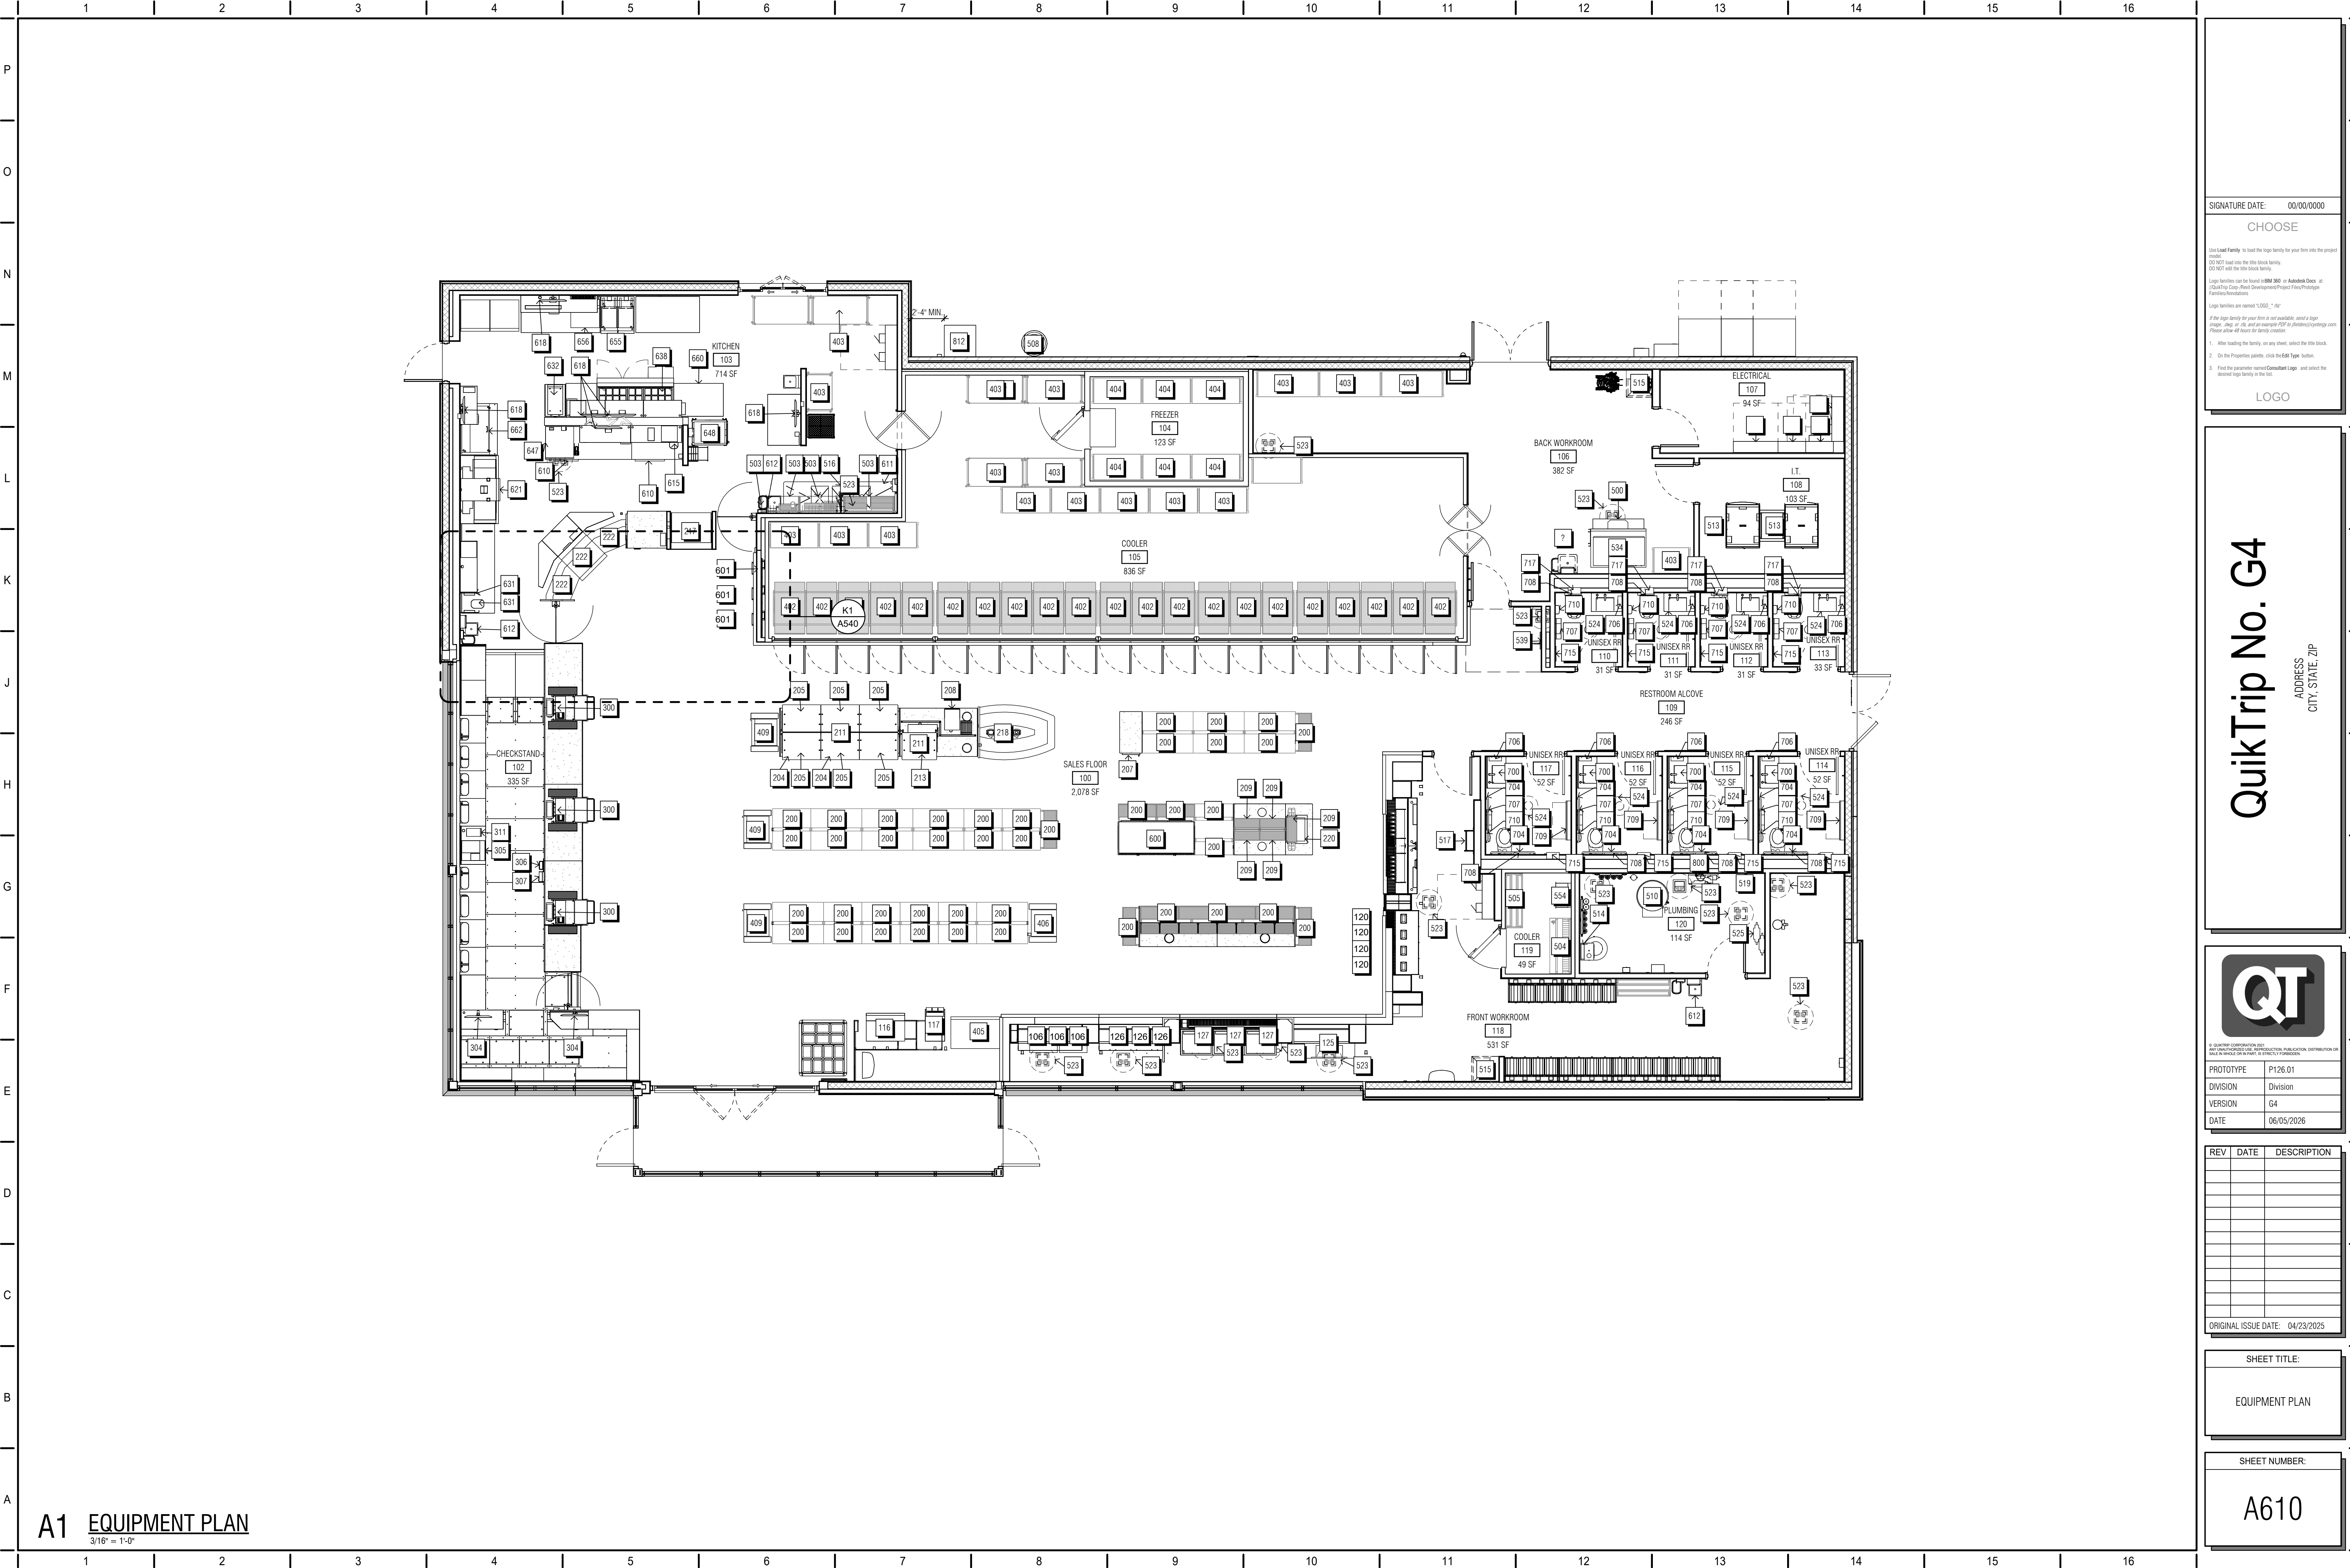

A1 EQUIPMENT PLAN
3/16" = 1'-0"

SIGNATURE DATE: 00/00/0000

CHOOSE

Use Load Family to load the logo family for your firm into the project model.
DO NOT load any file into the block family.
DO NOT edit the block family.
Logo families can be found in BIM 360 or Autodesk Data & Cloud for the Cloud. Please contact your account manager for more information.
Logo families are named "LOGO" and "REV".

If the logo family for your firm is not available, use a logo image, logo or file, and an example PDF or photo of your logo. Please allow 48 hours for family creation.

1. After loading the family, on any sheet, select the title block.
2. On the Properties palette, click the Edit Type button.
3. Find the parameter named Consultant Logo and select the desired logo family in the list.

LOGO

QuikTrip No. G4

ADDRESS
CITY, STATE, ZIP



© 2025 QUIKTRIP CORPORATION. ALL RIGHTS RESERVED. NO REPRODUCTION, PUBLICATION, DISTRIBUTION OR SALE IN WHOLE OR IN PART IS STRICTLY FORBIDDEN.

PROTOTYPE P126.01
DIVISION Division
VERSION G4
DATE 06/05/2026

REV	DATE	DESCRIPTION

ORIGINAL ISSUE DATE: 04/23/2025

SHEET TITLE:

EQUIPMENT PLAN

SHEET NUMBER:

A610