



SHERMAN

1167 SHERMAN AVE
SALT LAKE CITY
UTAH 84105

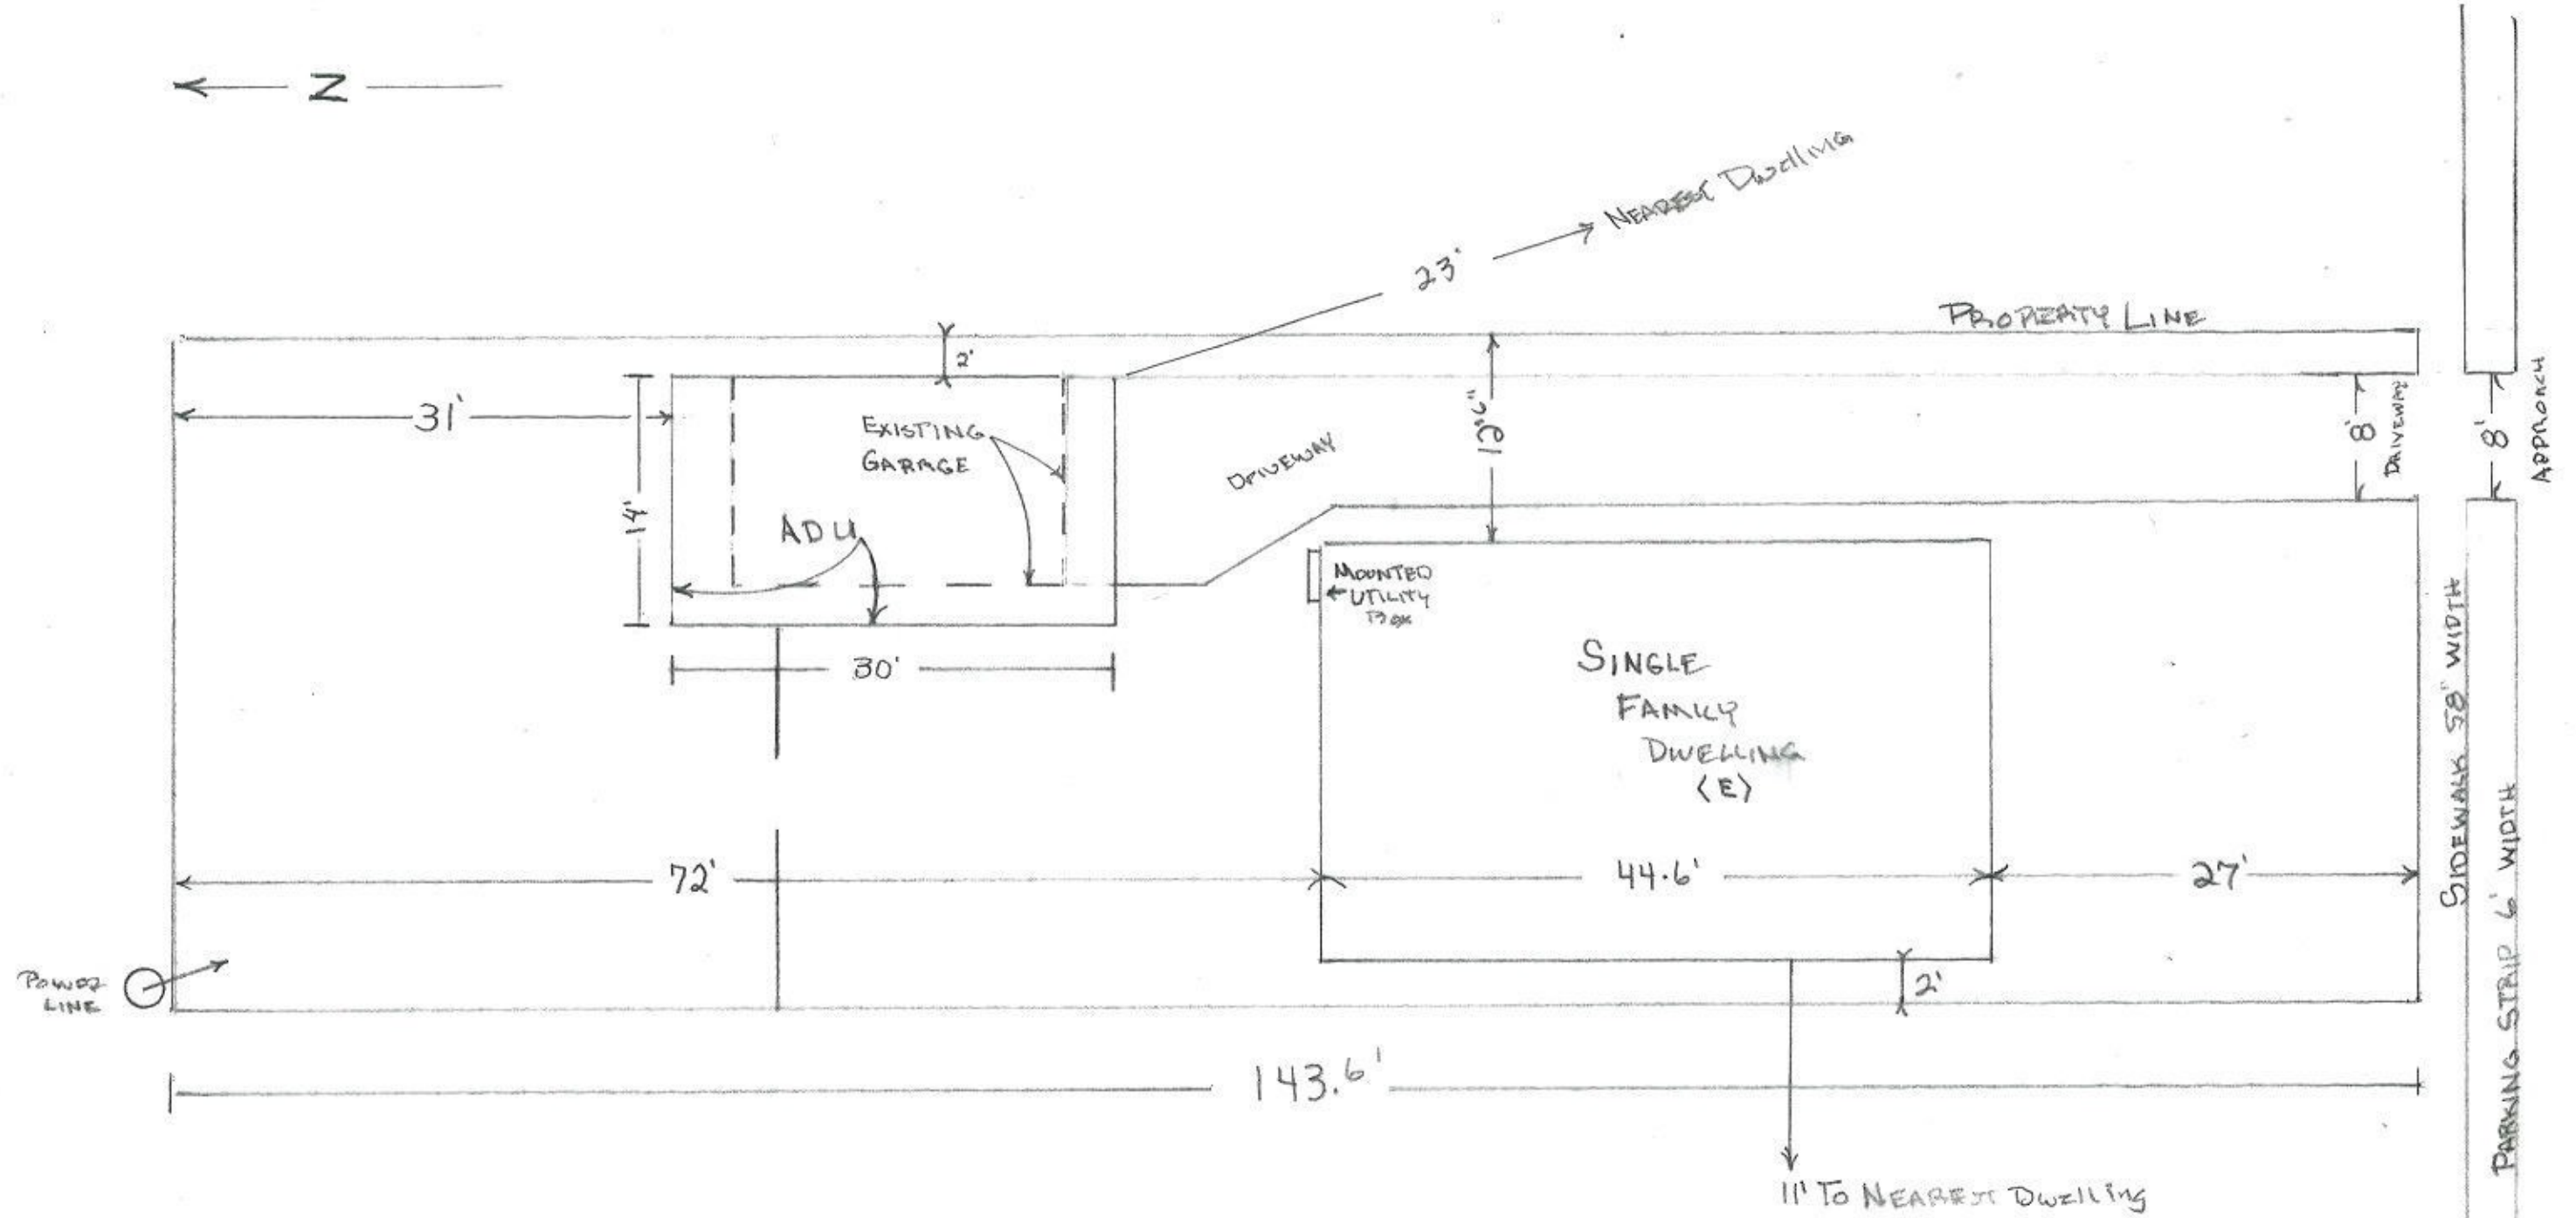

SITE PLAN: FOR JEAN ARMENT
 WITH ADU PROPOSAL
 1167 SHERMAN AVENUE
 SALT LAKE CITY, UTAH 84105


LOT SIZE 5744 sq ft
 SCALE 1" = 11' (3/32)

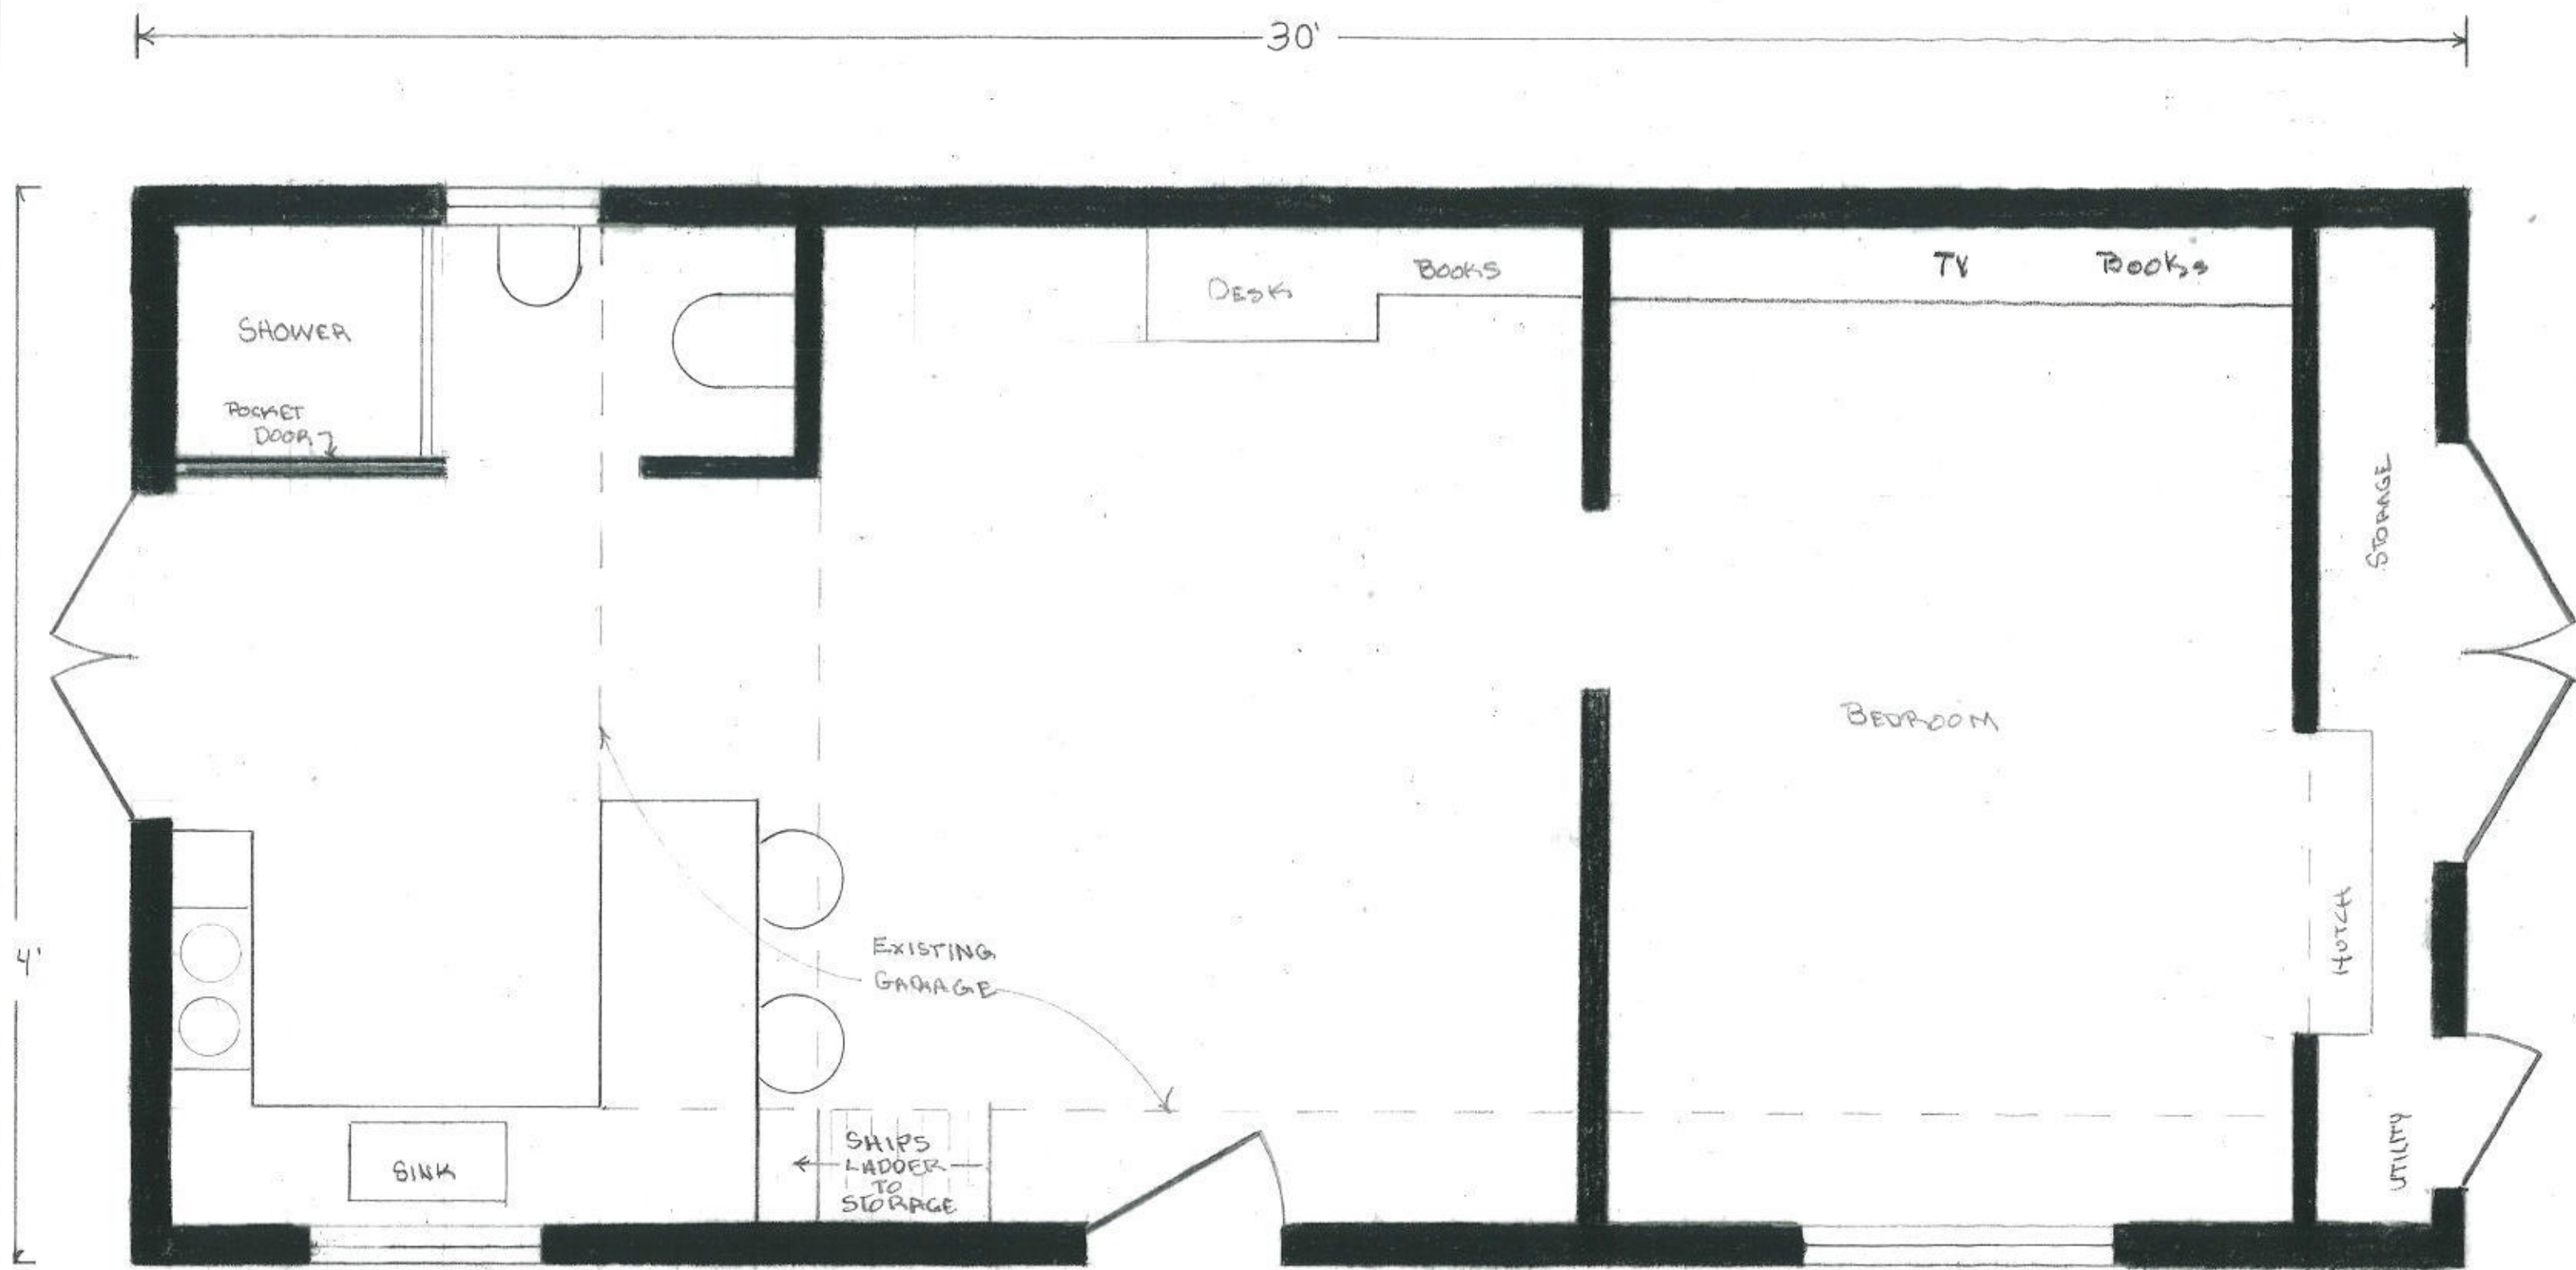


FLOOR PLAN FOR ADU

FOR JEAN ARMENT
1167 SHERMAN AVE
SLC, UTAH 84105

SCALE 1/2" = 1'

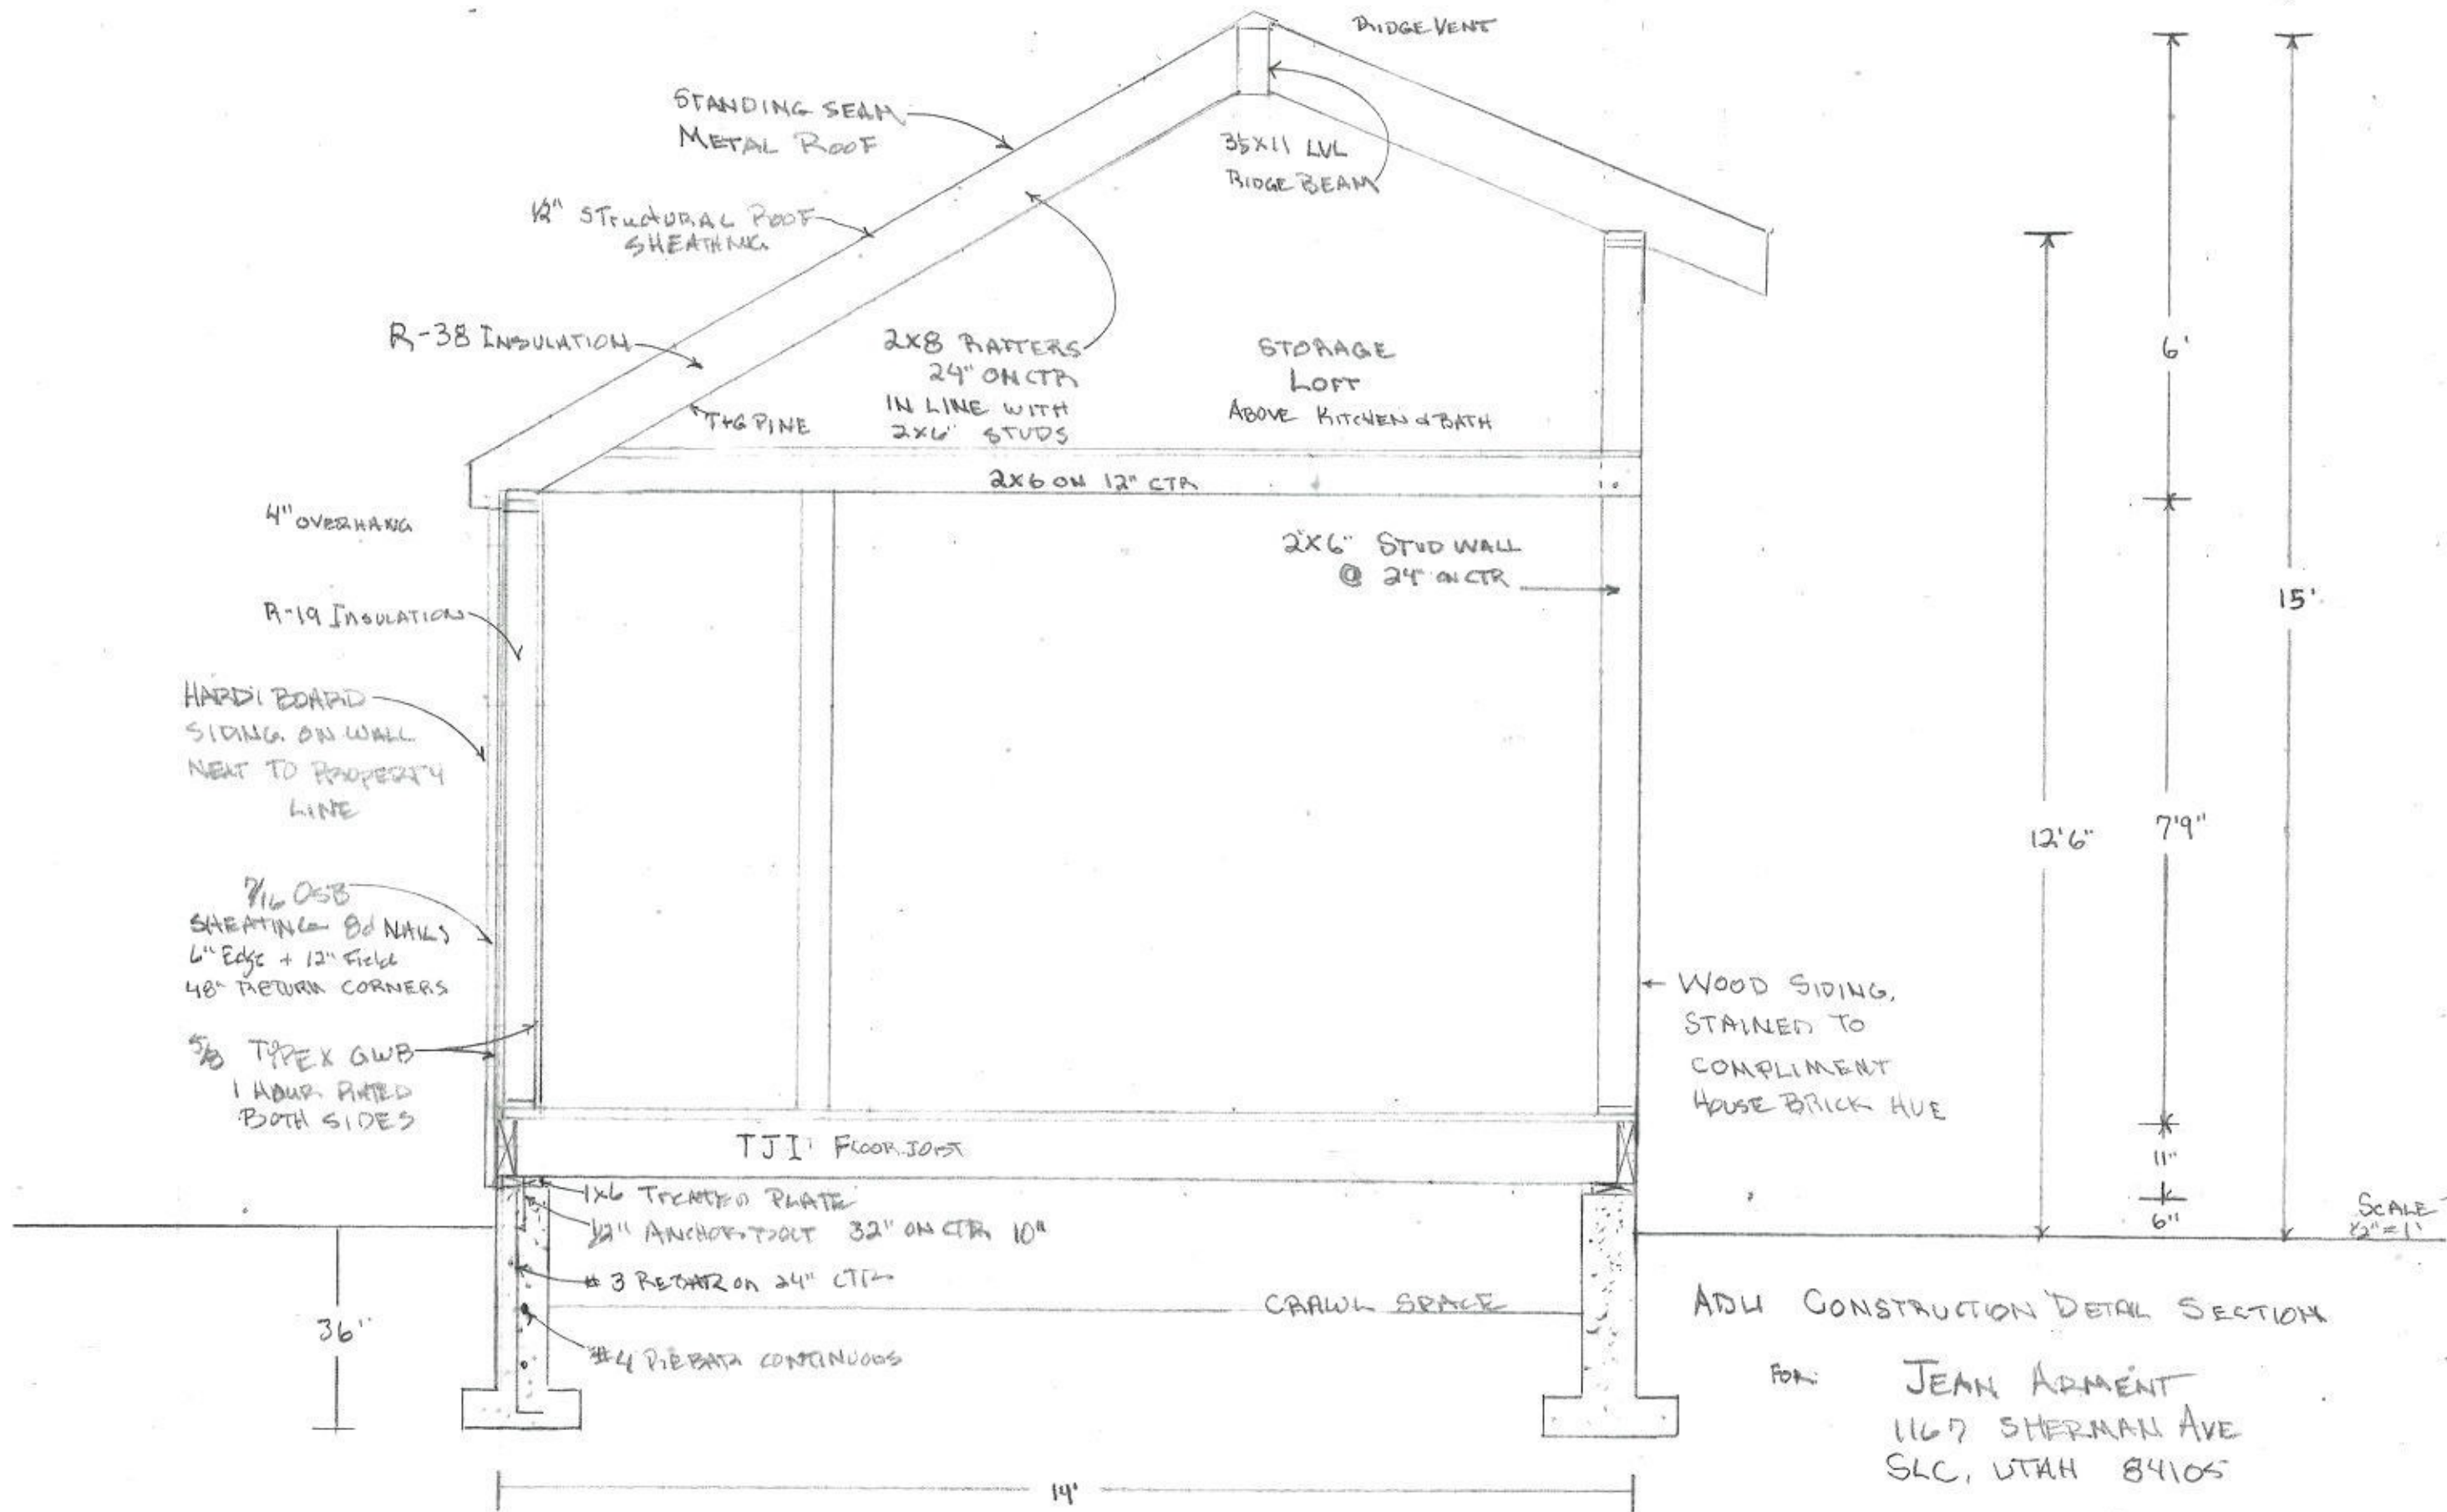

ADU CONSTRUCTION DETAIL SECTION
 FOR: JEAN ARMENT
 1167 SHERMAN AVE
 SLC, UTAH 84105

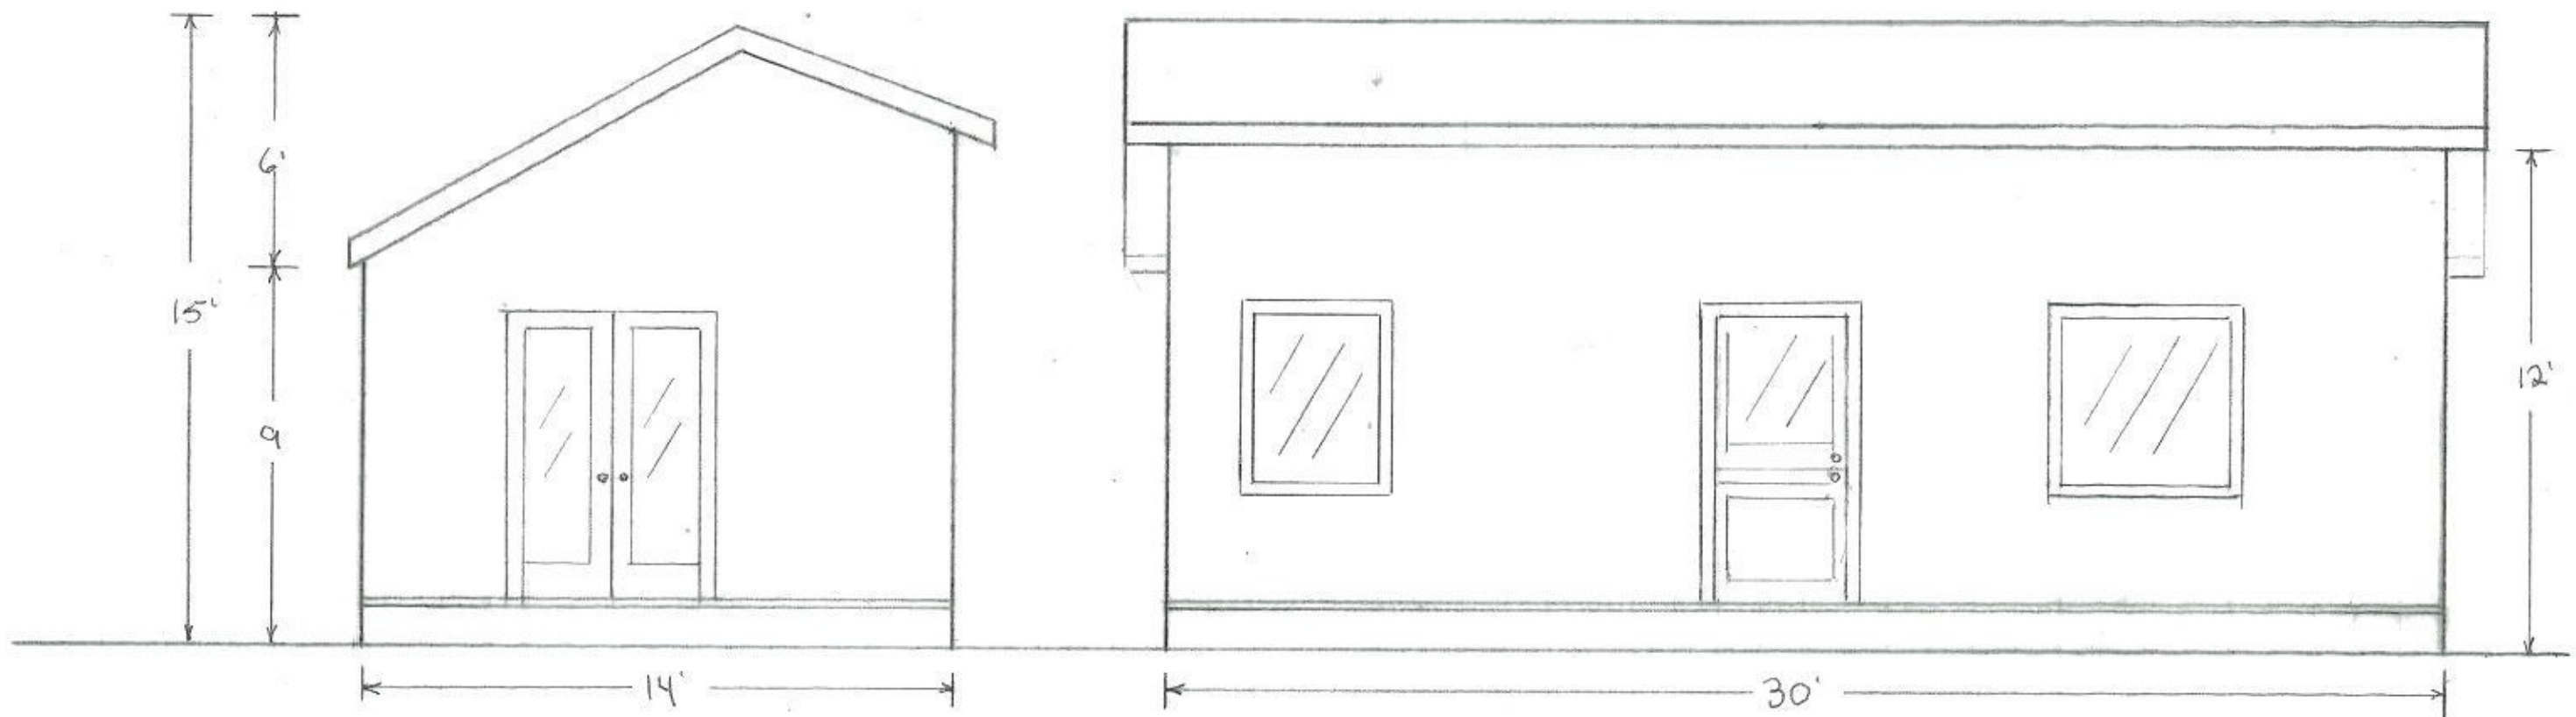


NORTH ELEVATION

WEST ELEVATION

ADU Form

JEAN ARMENT
1167 SHERMAN AVE
SLC, UT 84105

SCALE 1/4" = 1'

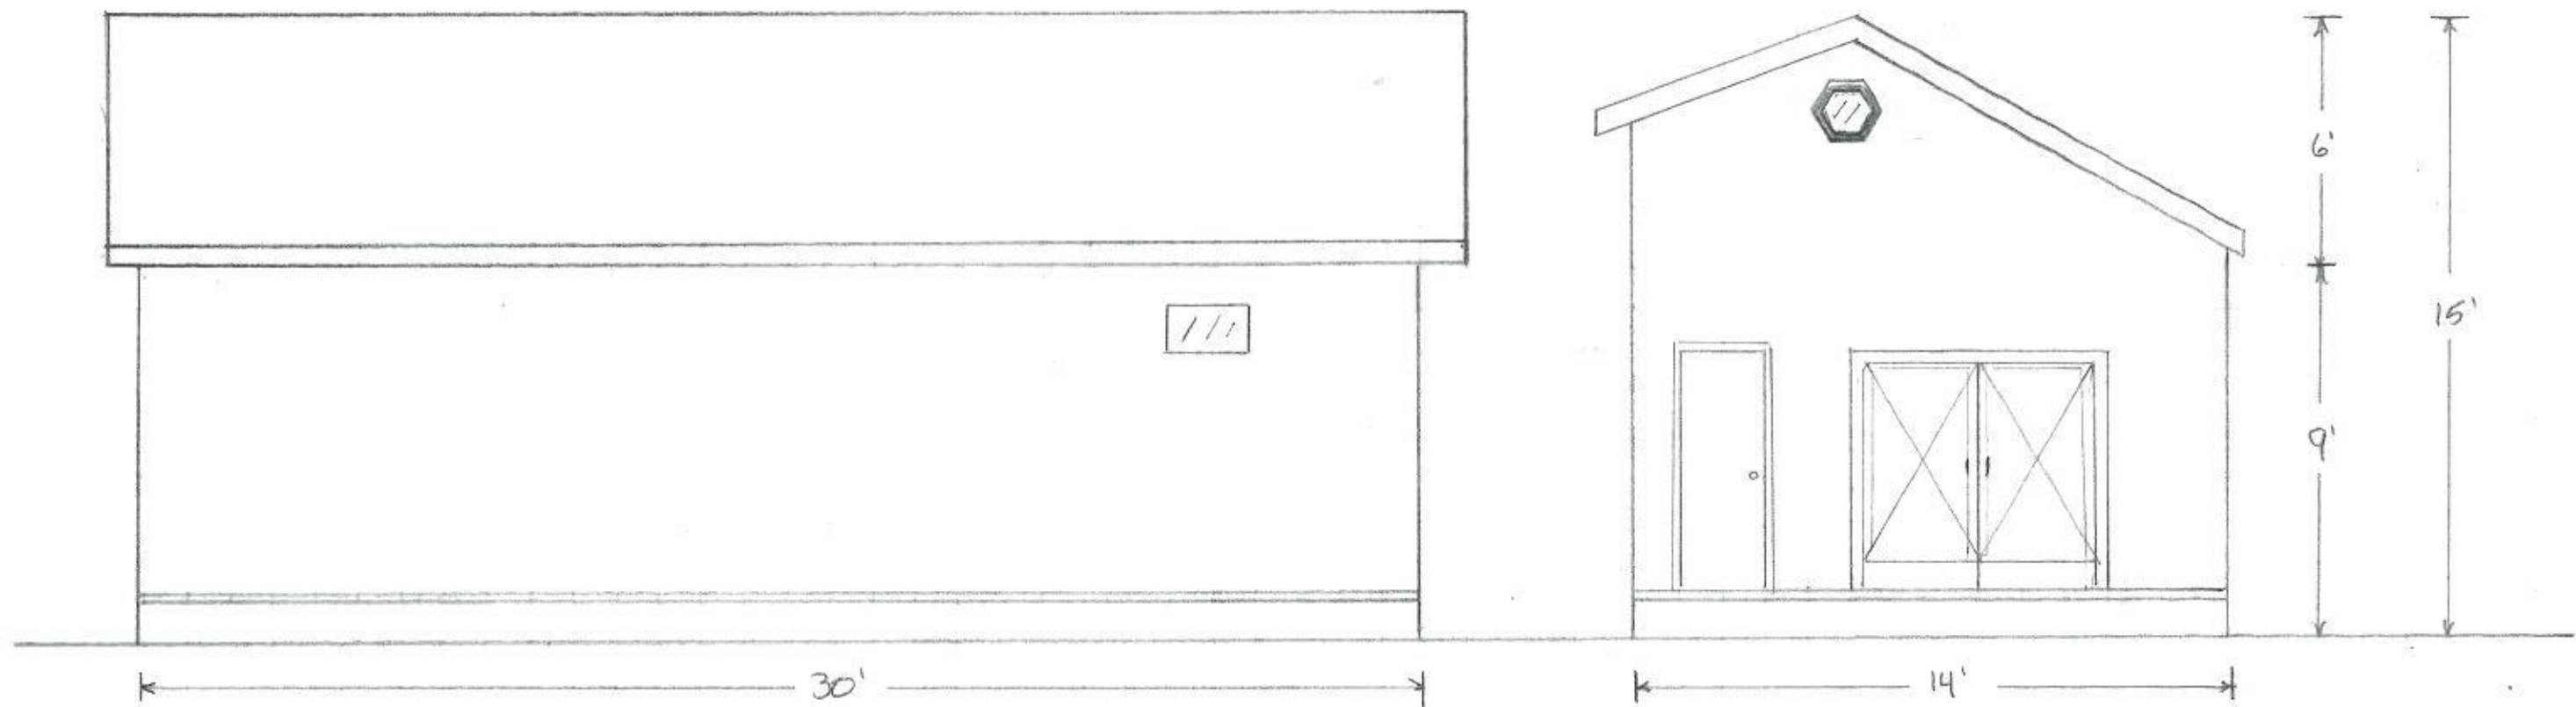

EAST ELEVATION
FROM PROPERTY LINE EAST

SOUTH ELEVATION
VIEW FROM STREET
GARAGE STYLE DOORS
TO PRESERVE ORIGINAL
STREET VIEW

ADD FOR
JEAN ARMENT
1167 SHERMAN AVE
SLC, UT 84105

SCALE 1/4" = 1'