


01 SITE CONCEPT
 1" = 10'-0"
 0' 5' 10' 20'

OZ DEVELOPMENT
APARTMENT DEVELOPMENT
 1665 WEST CALIFORNIA AVE
 SALT LAKE CITY, UT

STAMP

REVISION NO.	DESCRIPTION	DATE

DATE **07/18/2023**
 ISSUE **DESIGN REVIEW**
 SHEET TITLE **SITE CONCEPT**

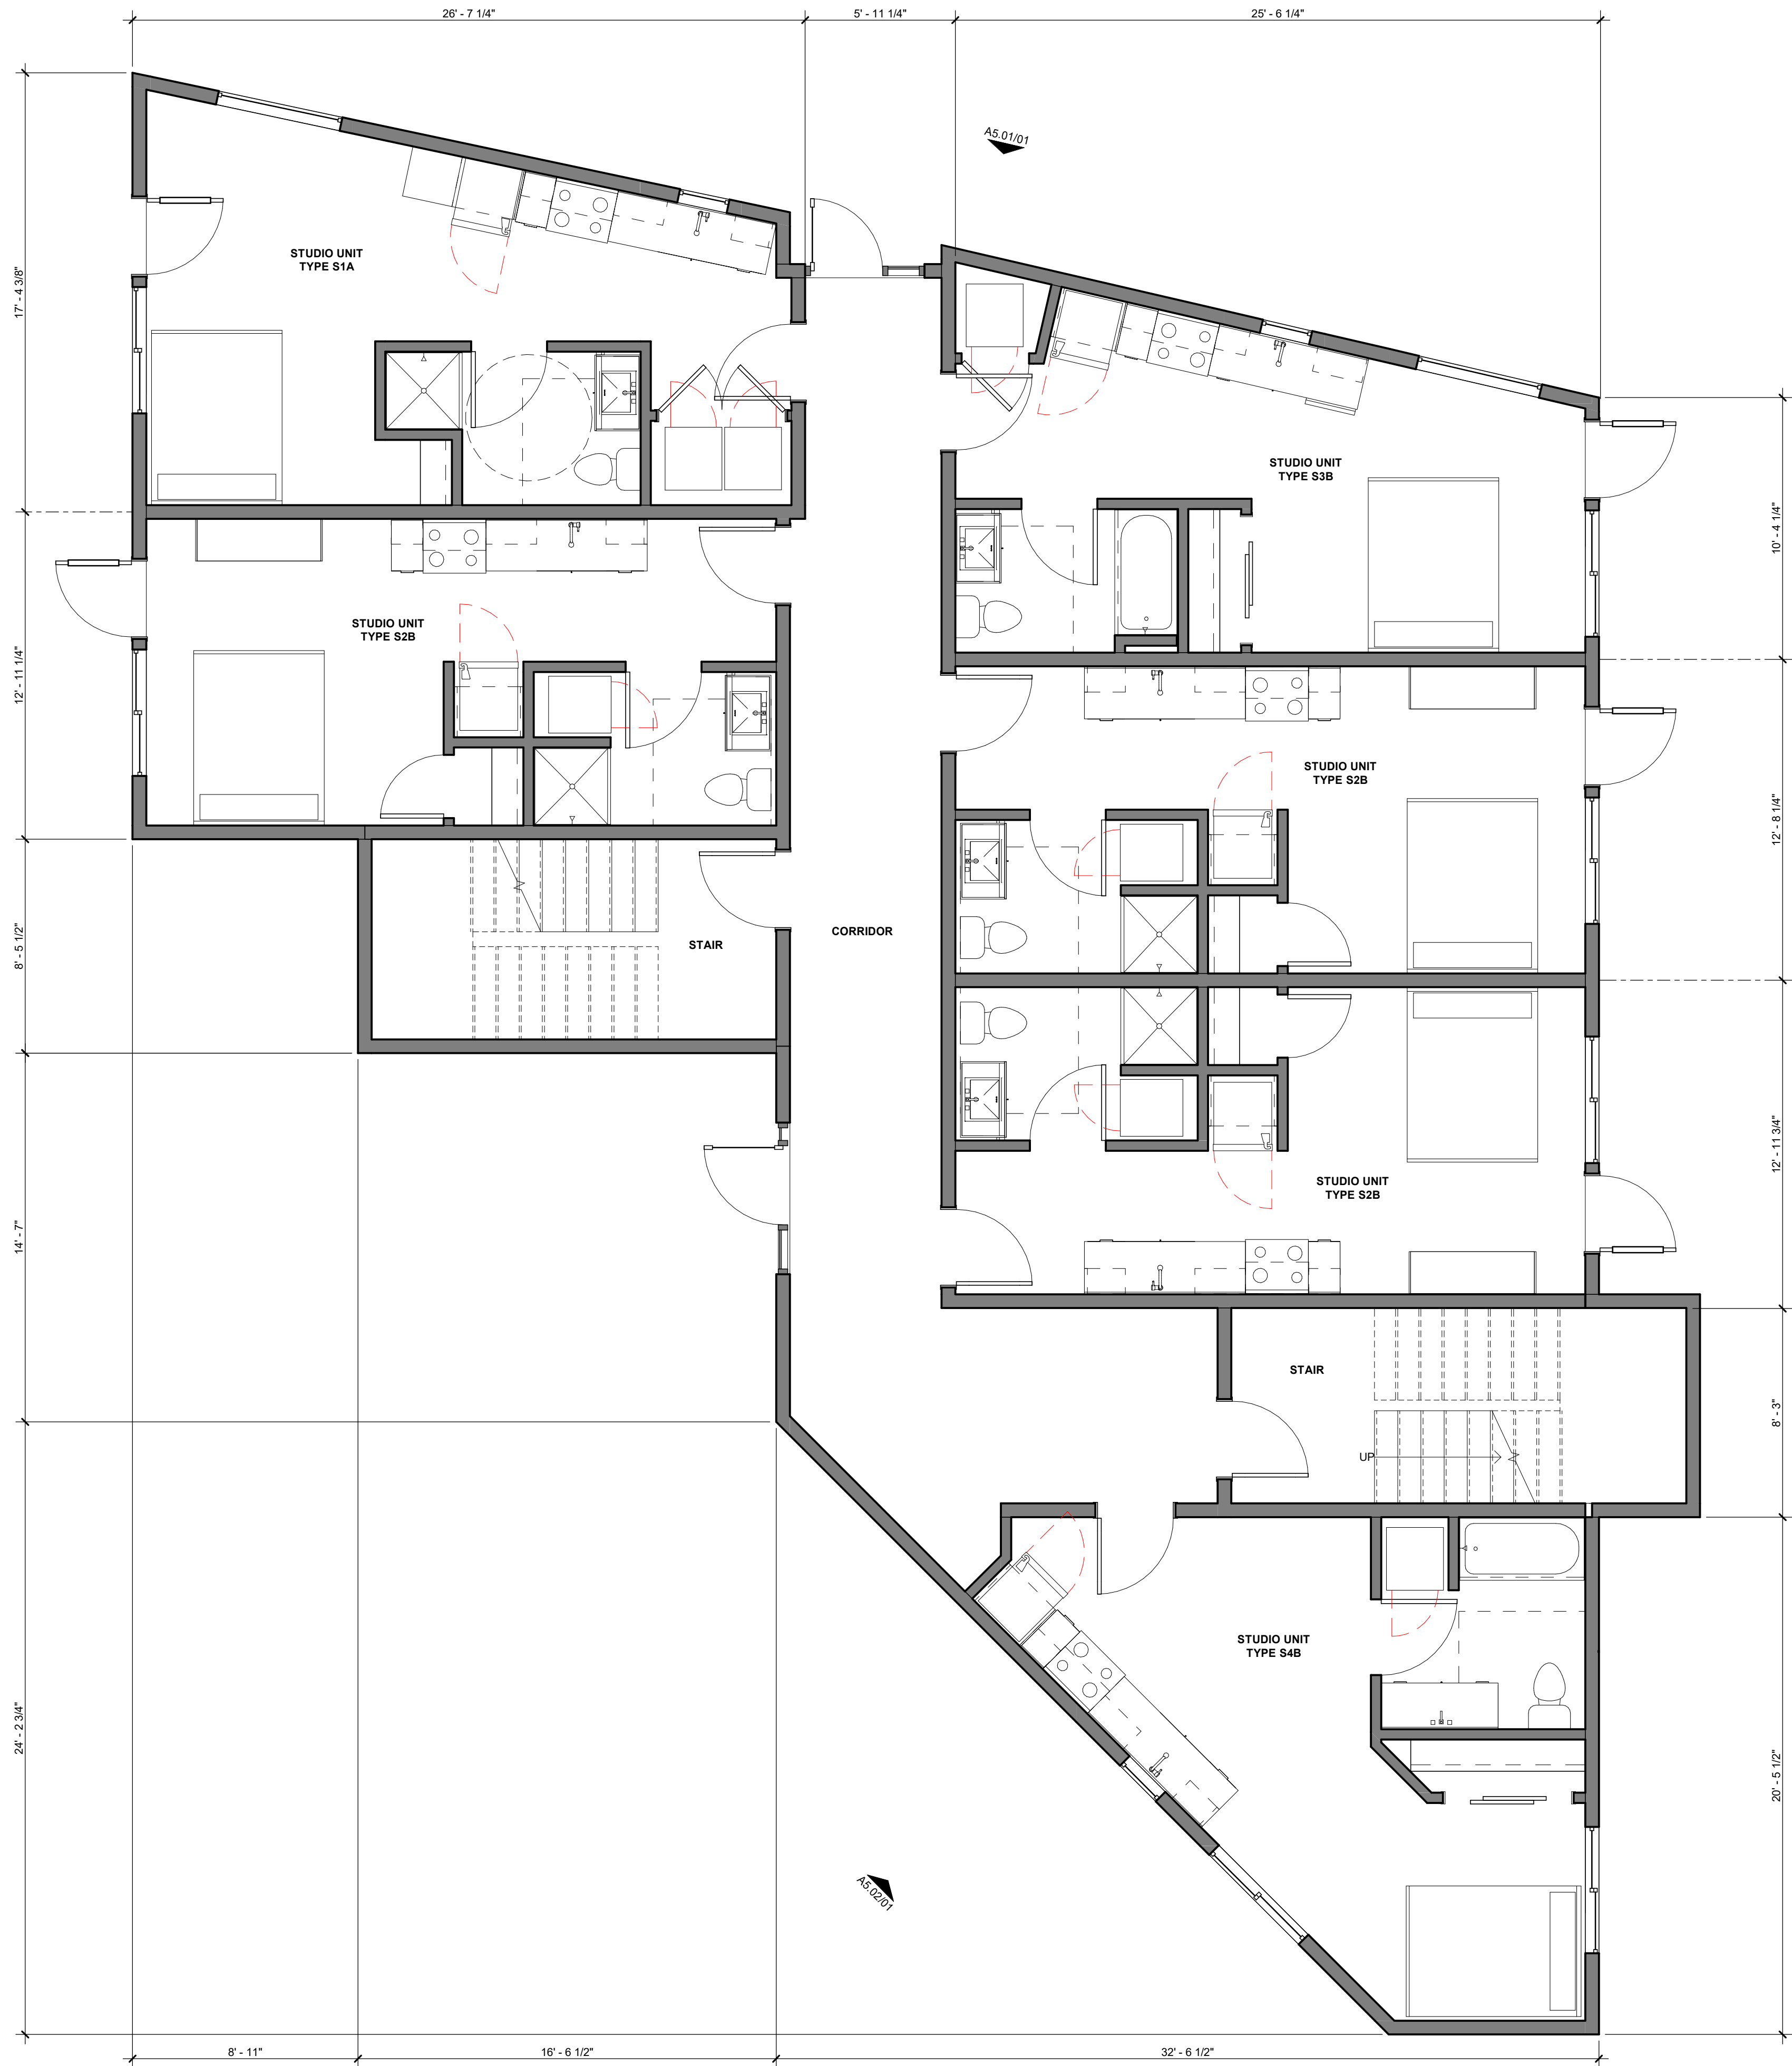

01 Level 1 - FLOOR PLAN
 1/4" = 1'-0"

OZ DEVELOPMENT
APARTMENT DEVELOPMENT
 1665 WEST CALIFORNIA AVE
 SALT LAKE CITY, UT


STAMP

REVISION NO.	DESCRIPTION	DATE

DATE
07/18/2023
 ISSUE
DESIGN REVIEW

SHEET TITLE
OVERALL FLOOR PLAN

SHEET NO.
A2.01

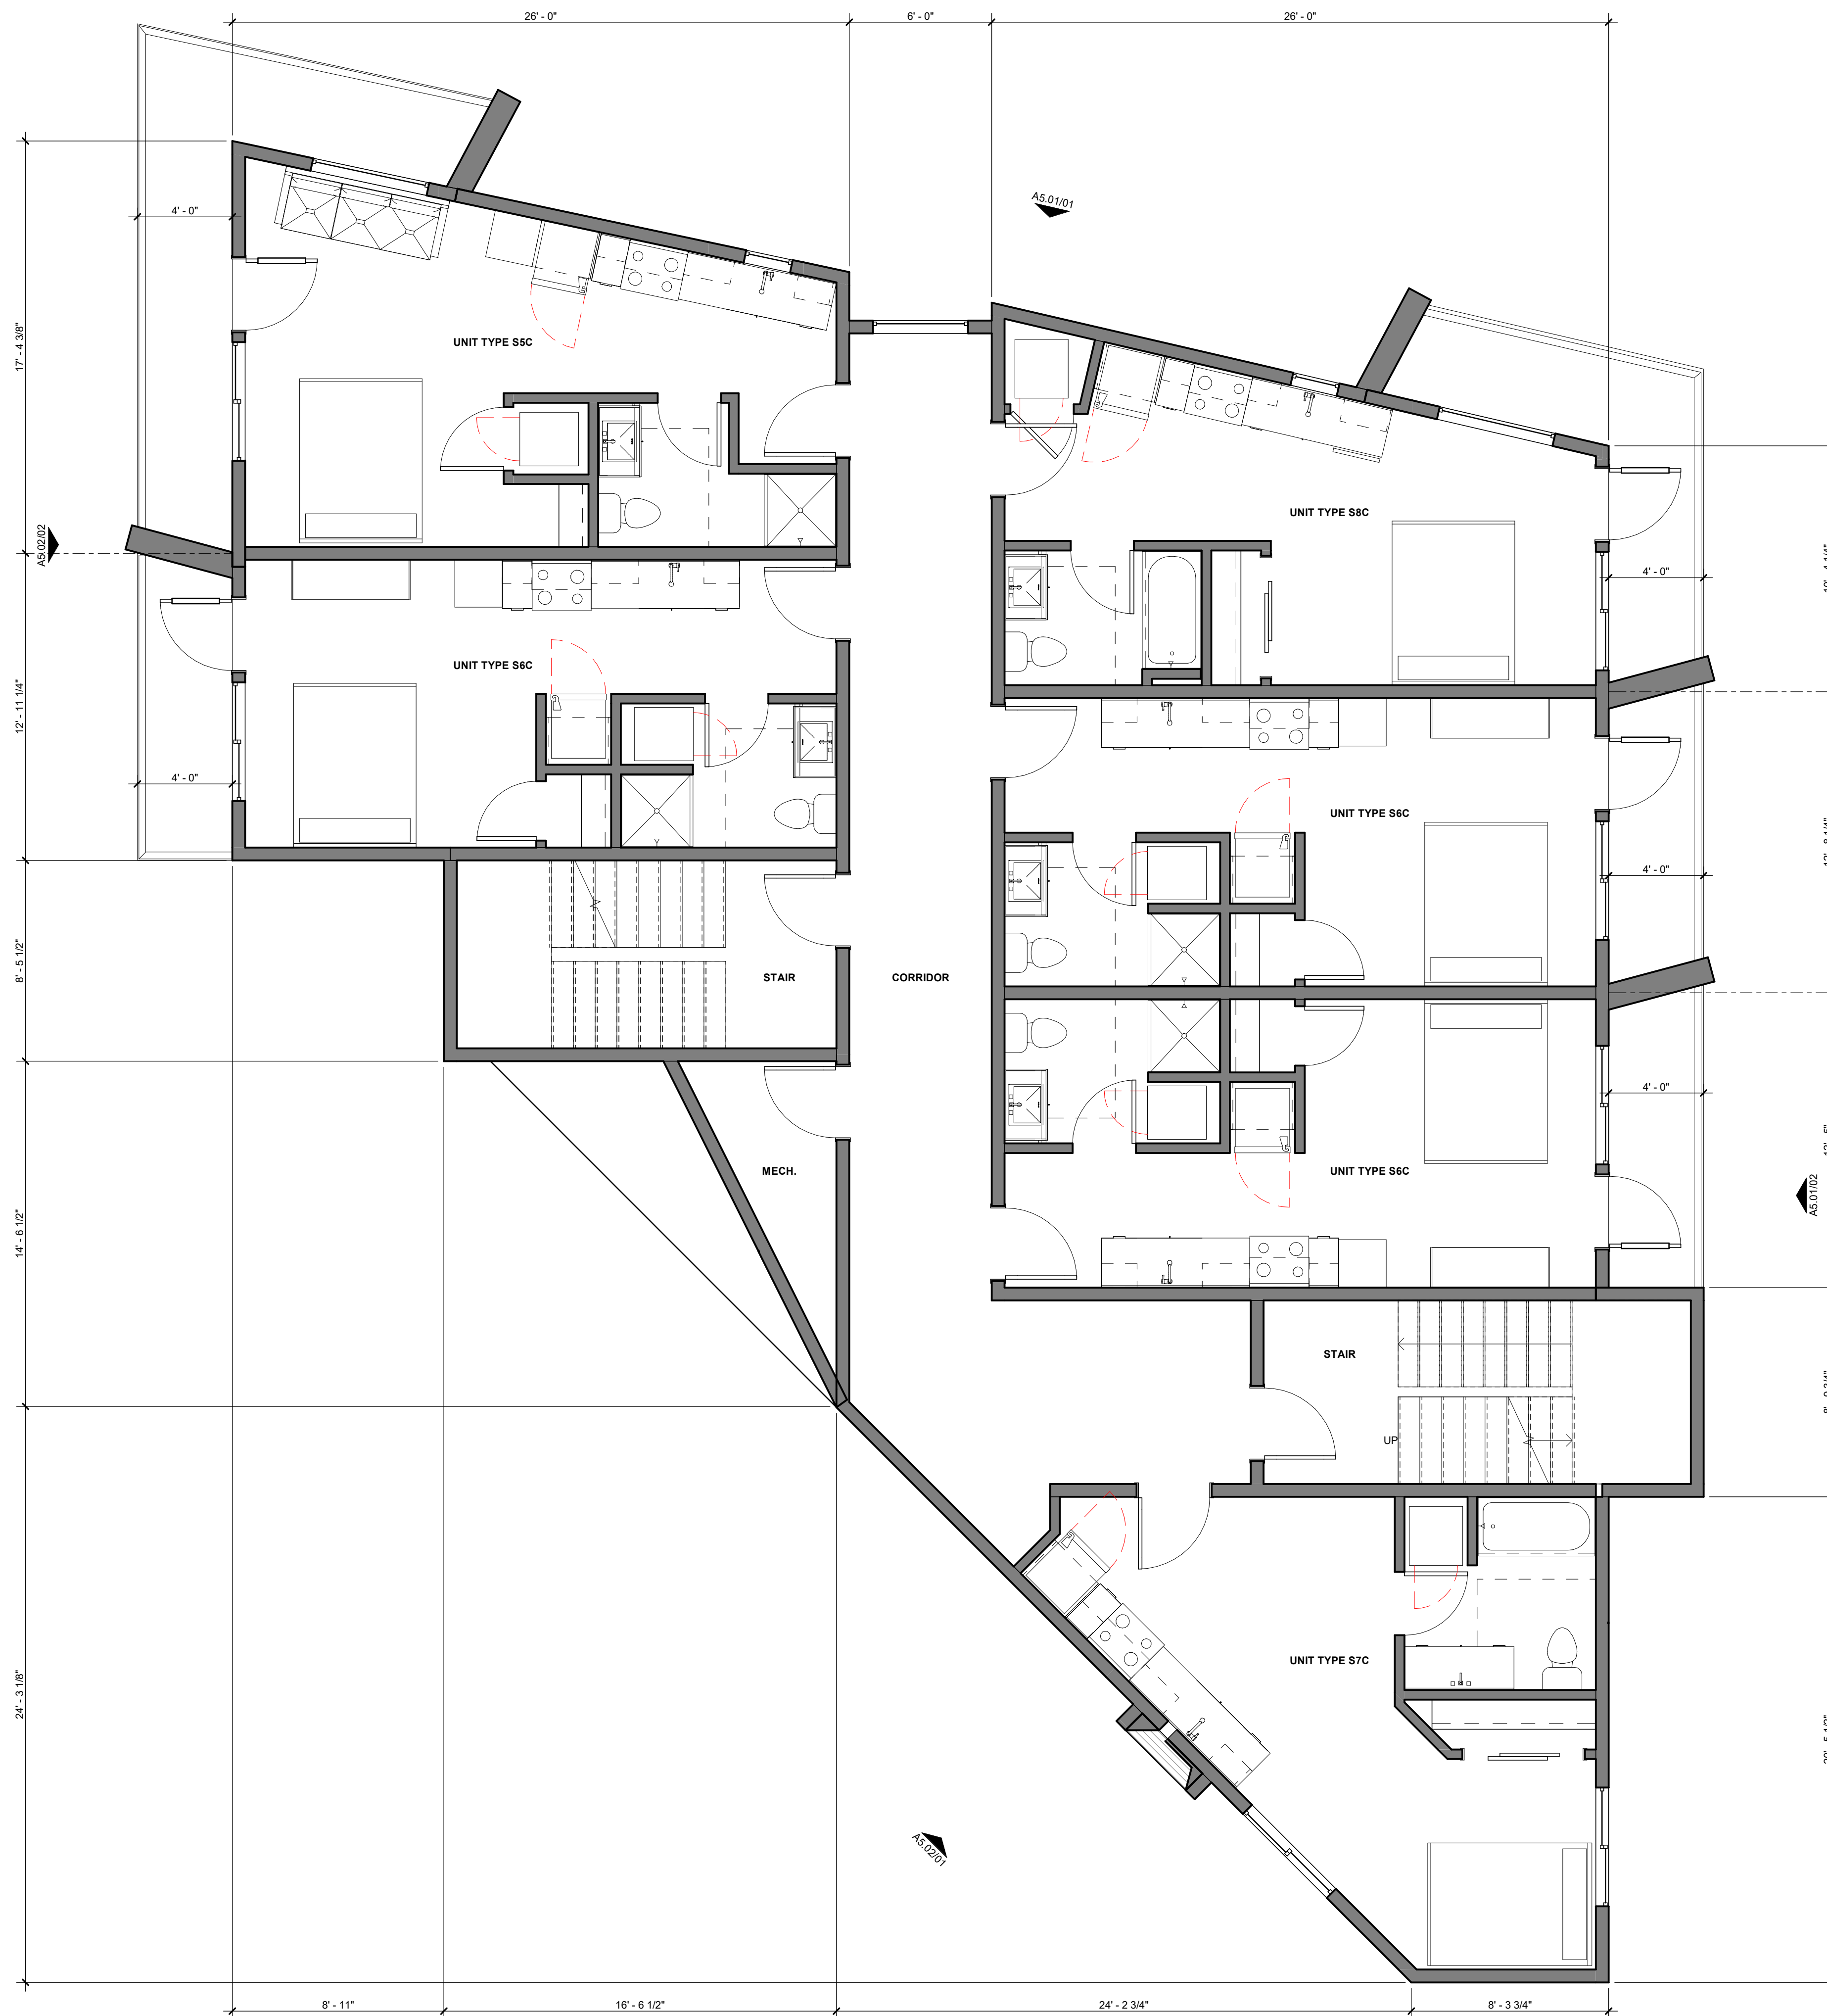

01 Level 2 - FLOOR PLAN
1/4" = 1'-0"


STAMP

REVISION NO.	DESCRIPTION	DATE

DATE
07/18/2023
ISSUE
DESIGN REVIEW

SHEET TITLE
**OVERALL
FLOOR PLAN**

SHEET NO.
A2.02

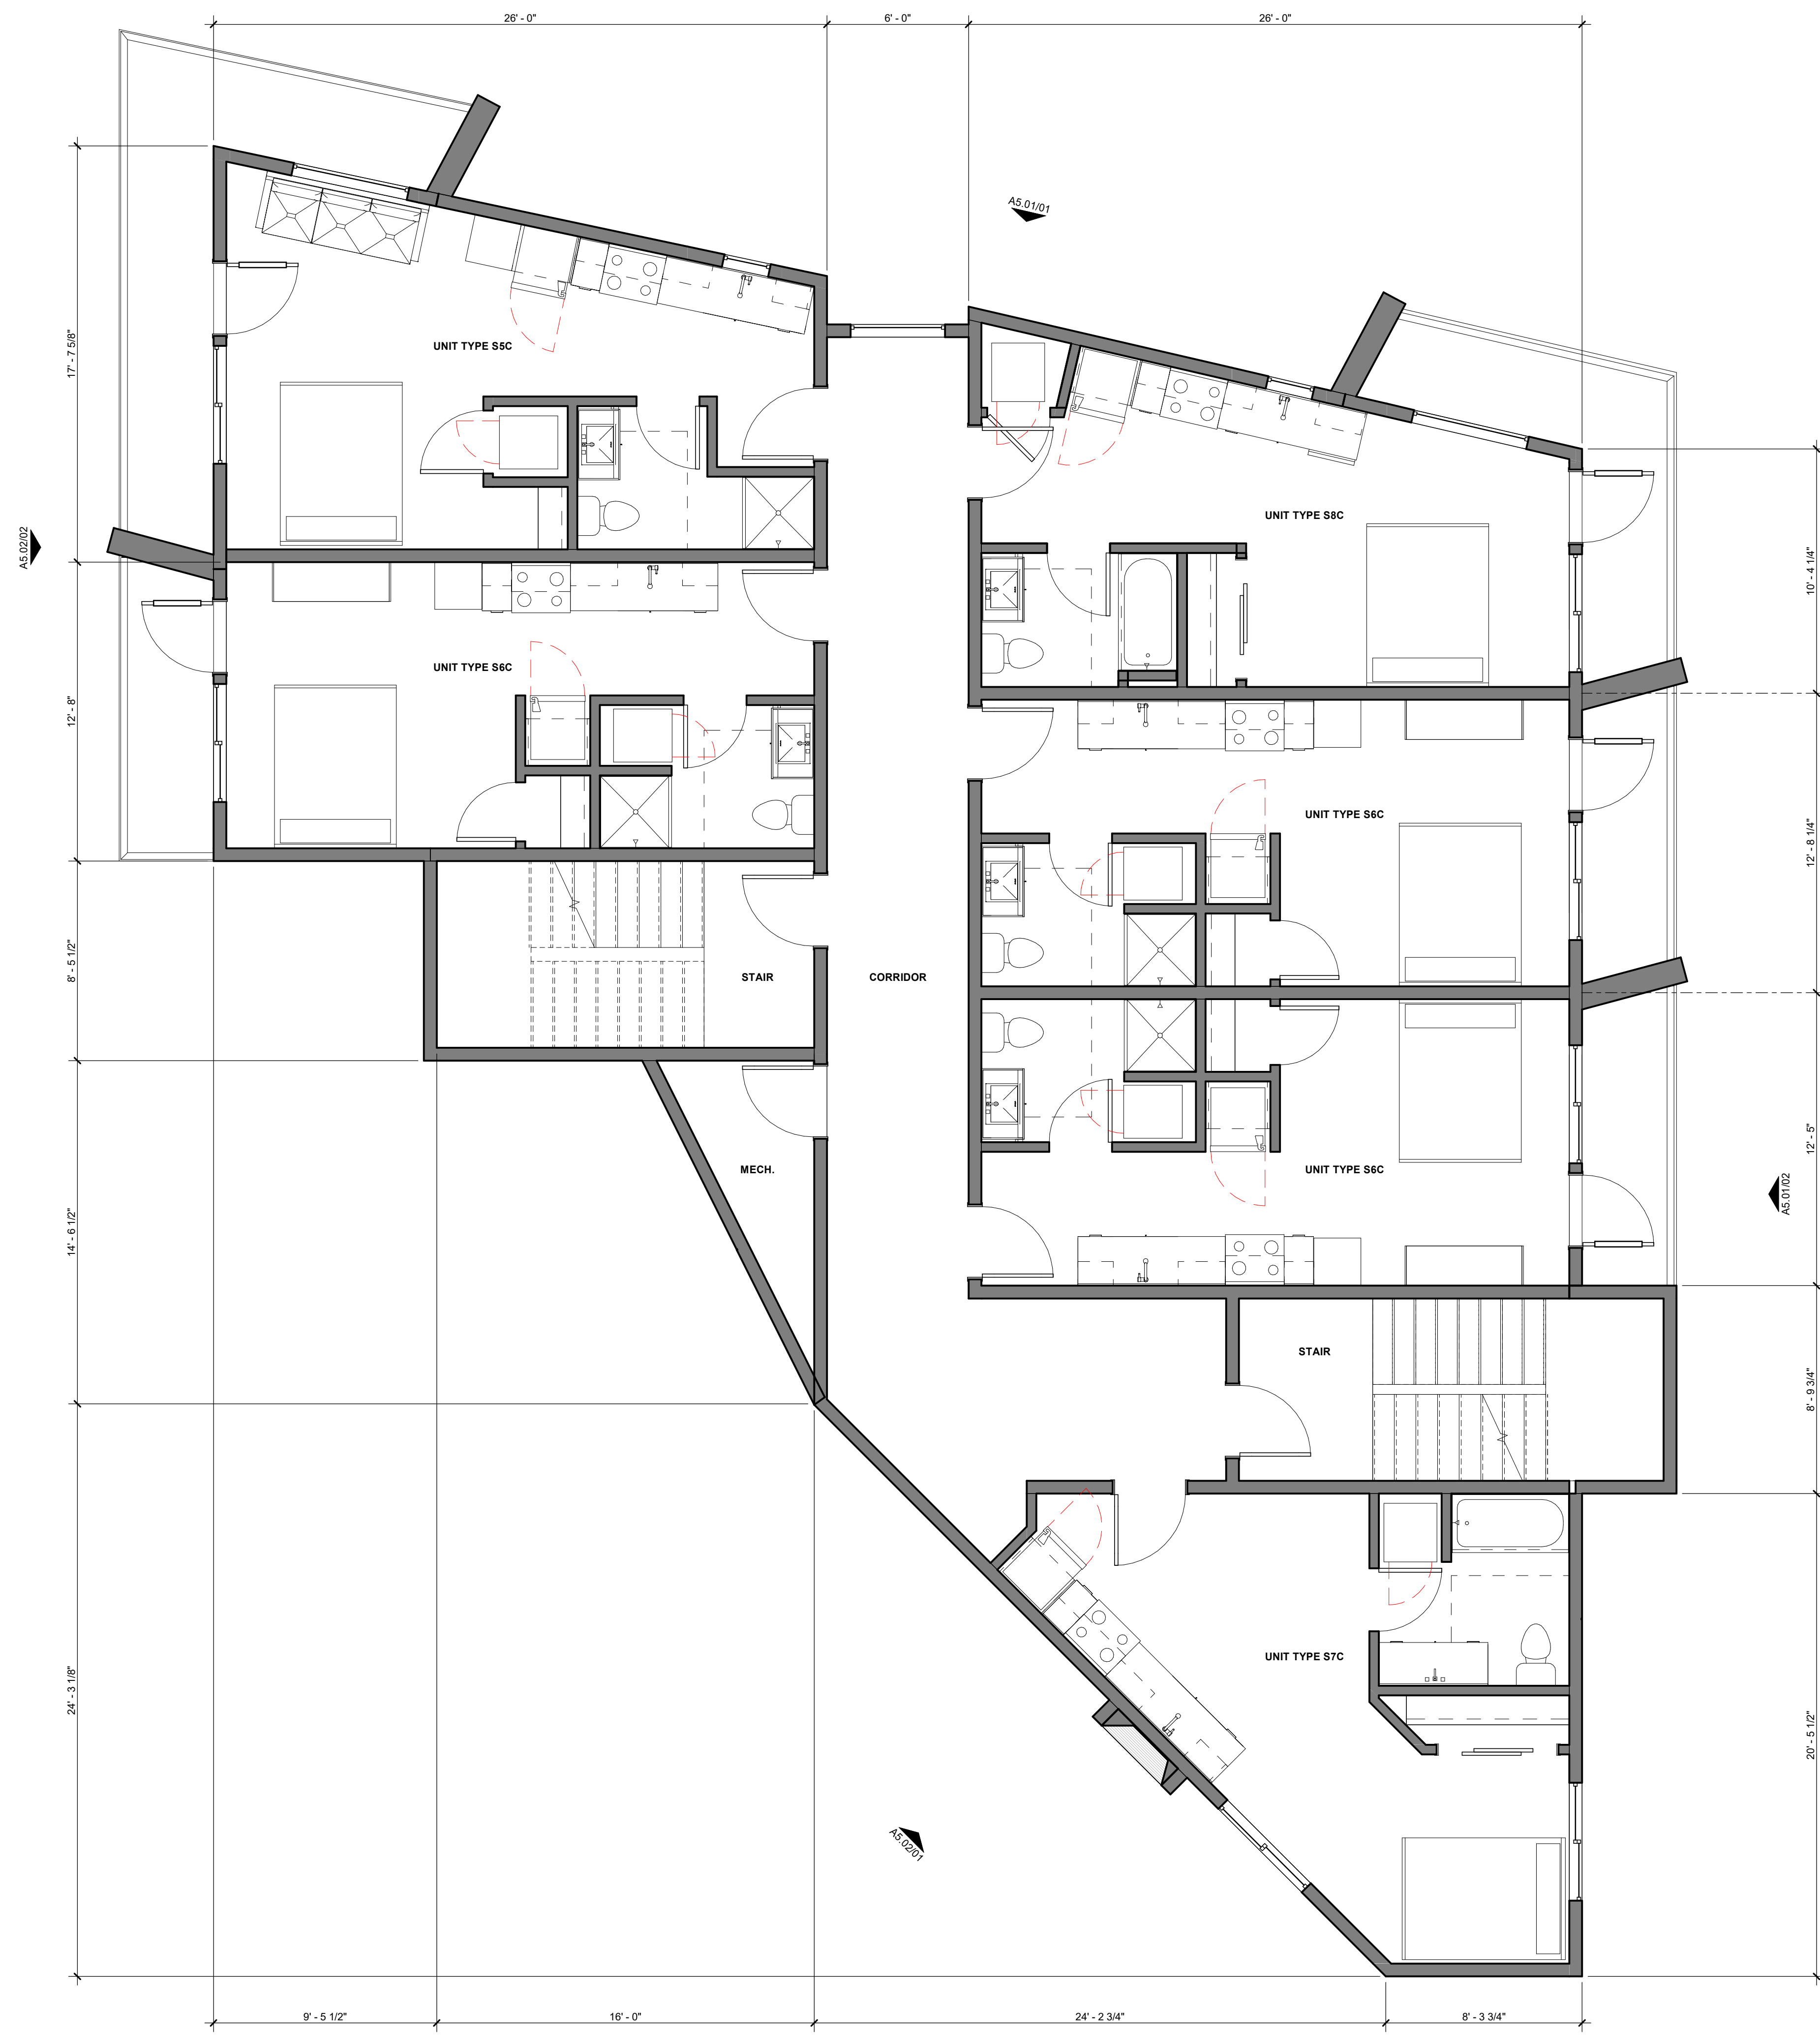


01 Level 3 - FLOOR PLAN
 1/4" = 1'-0"

STAMP

REVISION NO.	DESCRIPTION	DATE

DATE **07/18/2023**
 ISSUE **DESIGN REVIEW**
 SHEET TITLE **OVERALL FLOOR PLAN**

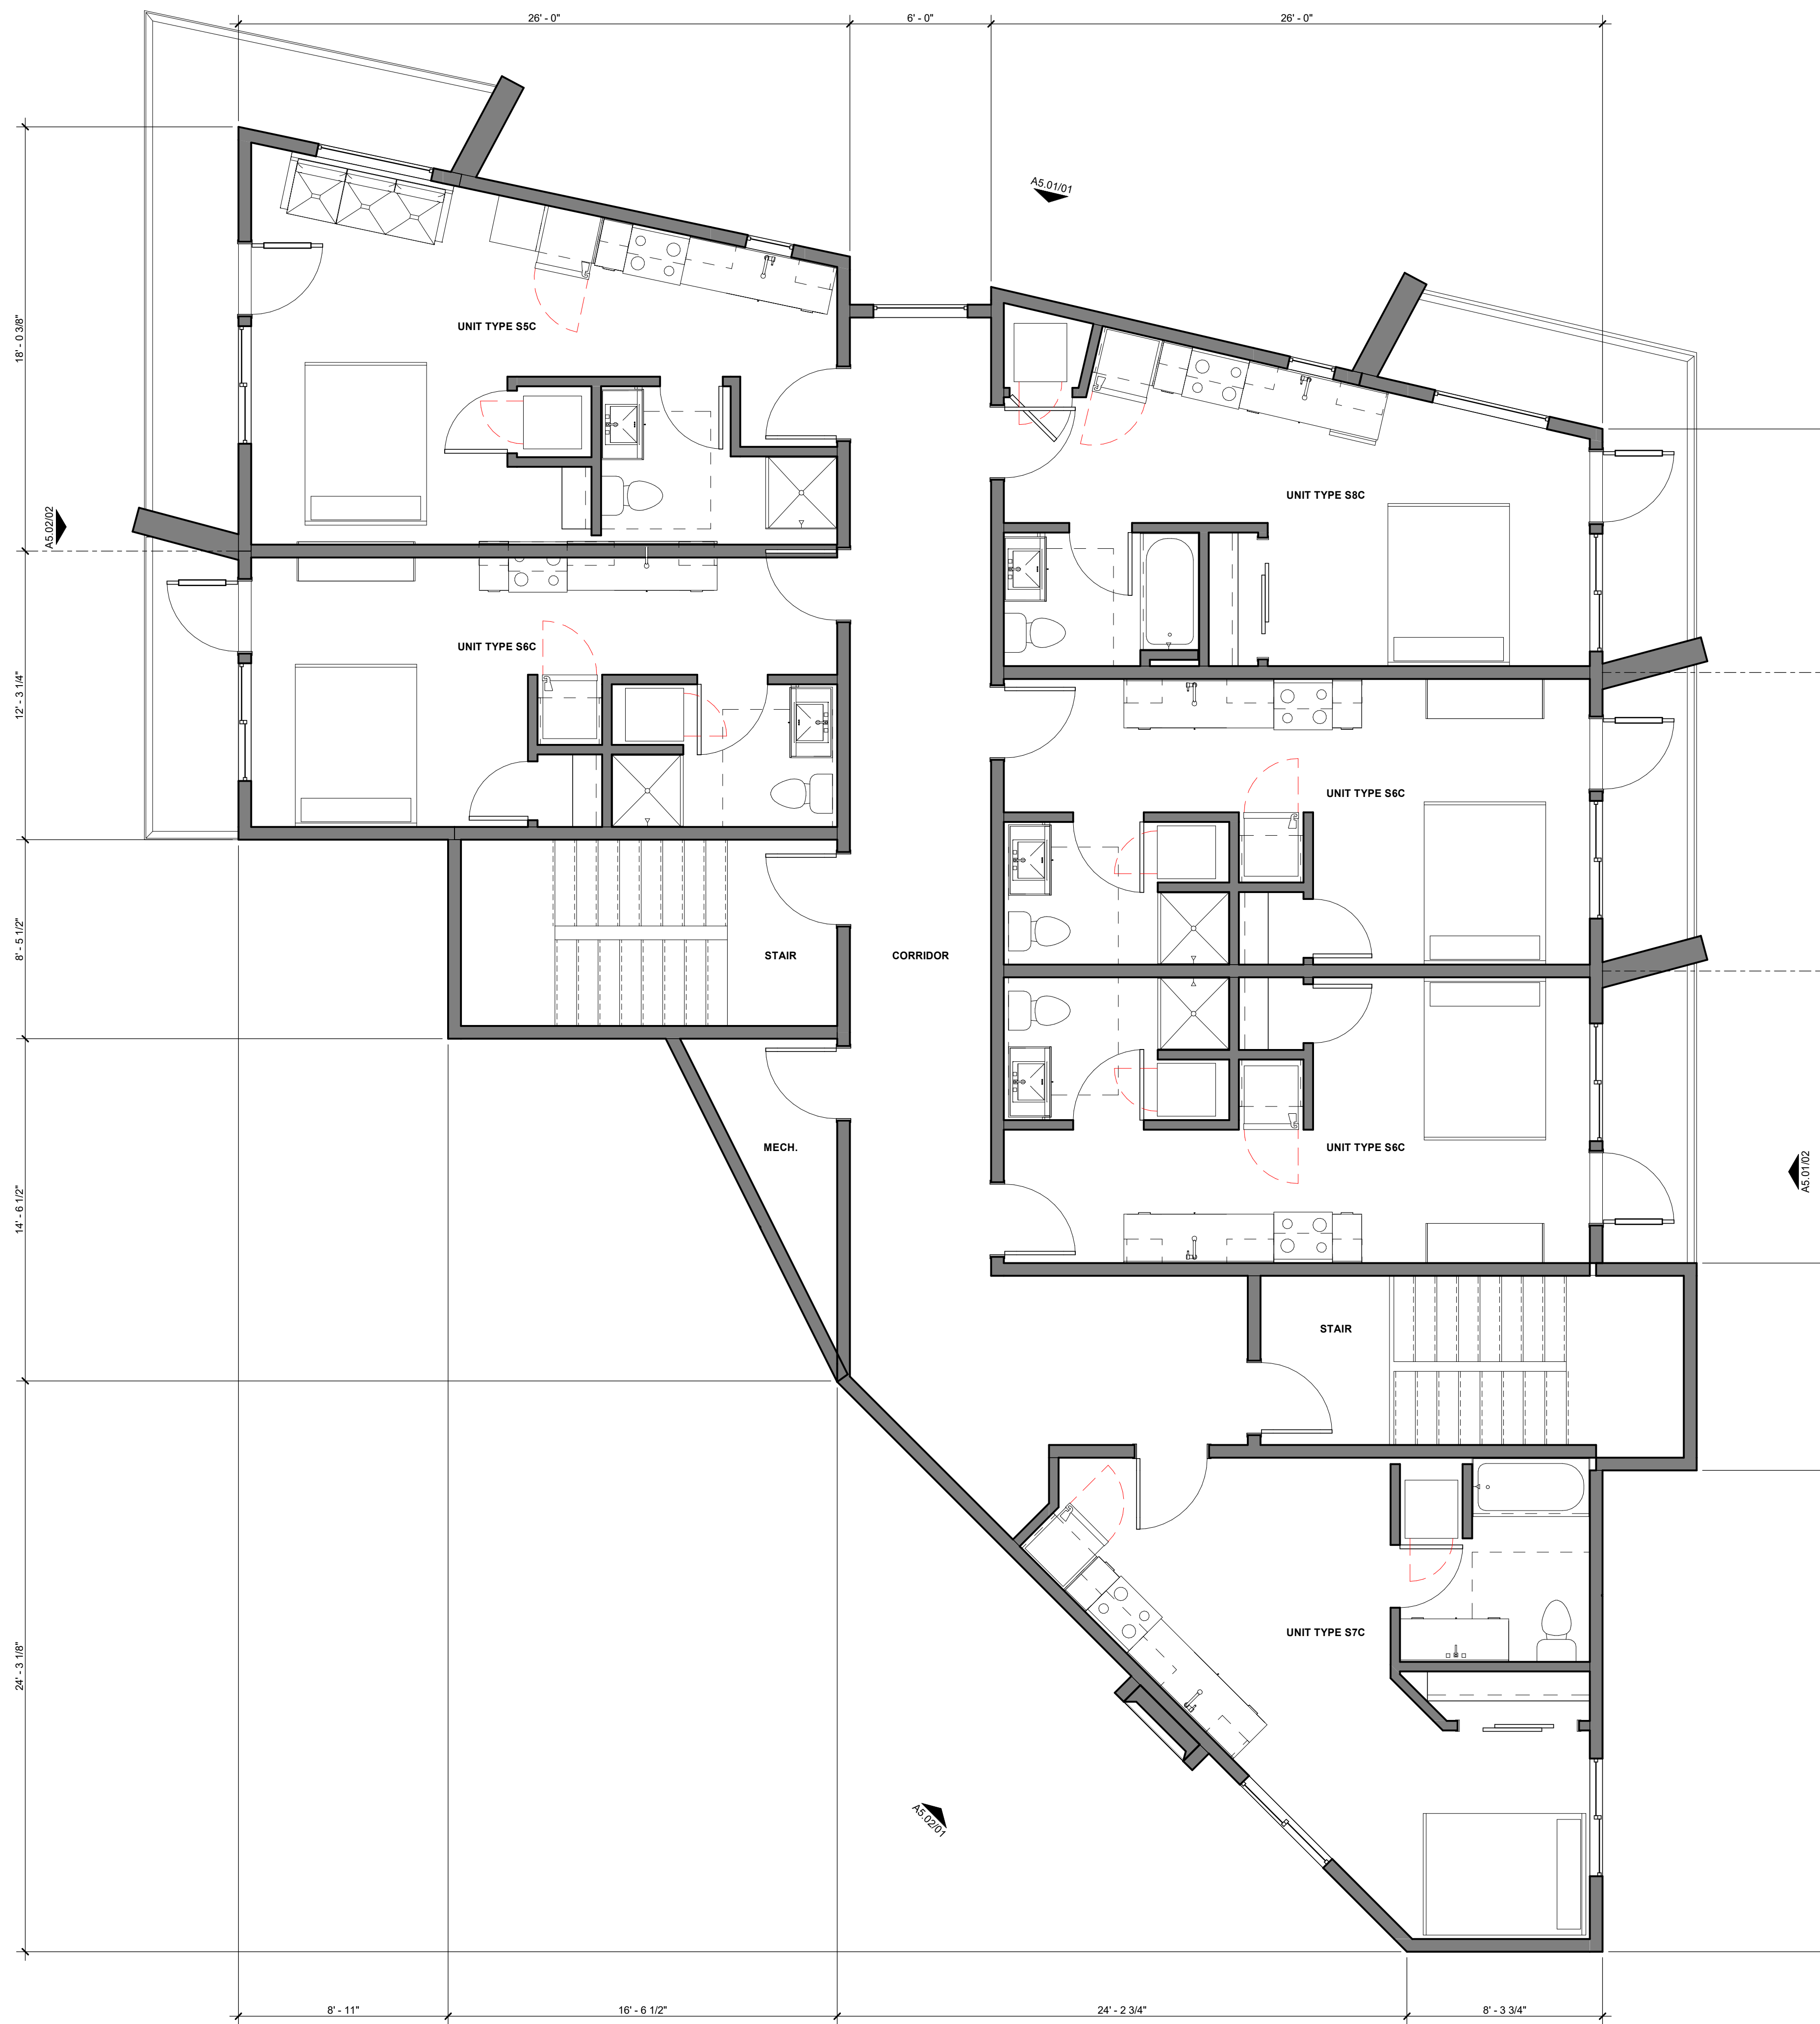

01 Level 4 - FLOOR PLAN
1/4" = 1'-0"

STAMP


REVISION NO.	DESCRIPTION	DATE

DATE
07/18/2023
ISSUE
DESIGN REVIEW
SHEET TITLE
OVERALL FLOOR PLAN

SHEET NO.
A2.04



02 EAST ELEVATION
3/16" = 1'-0"

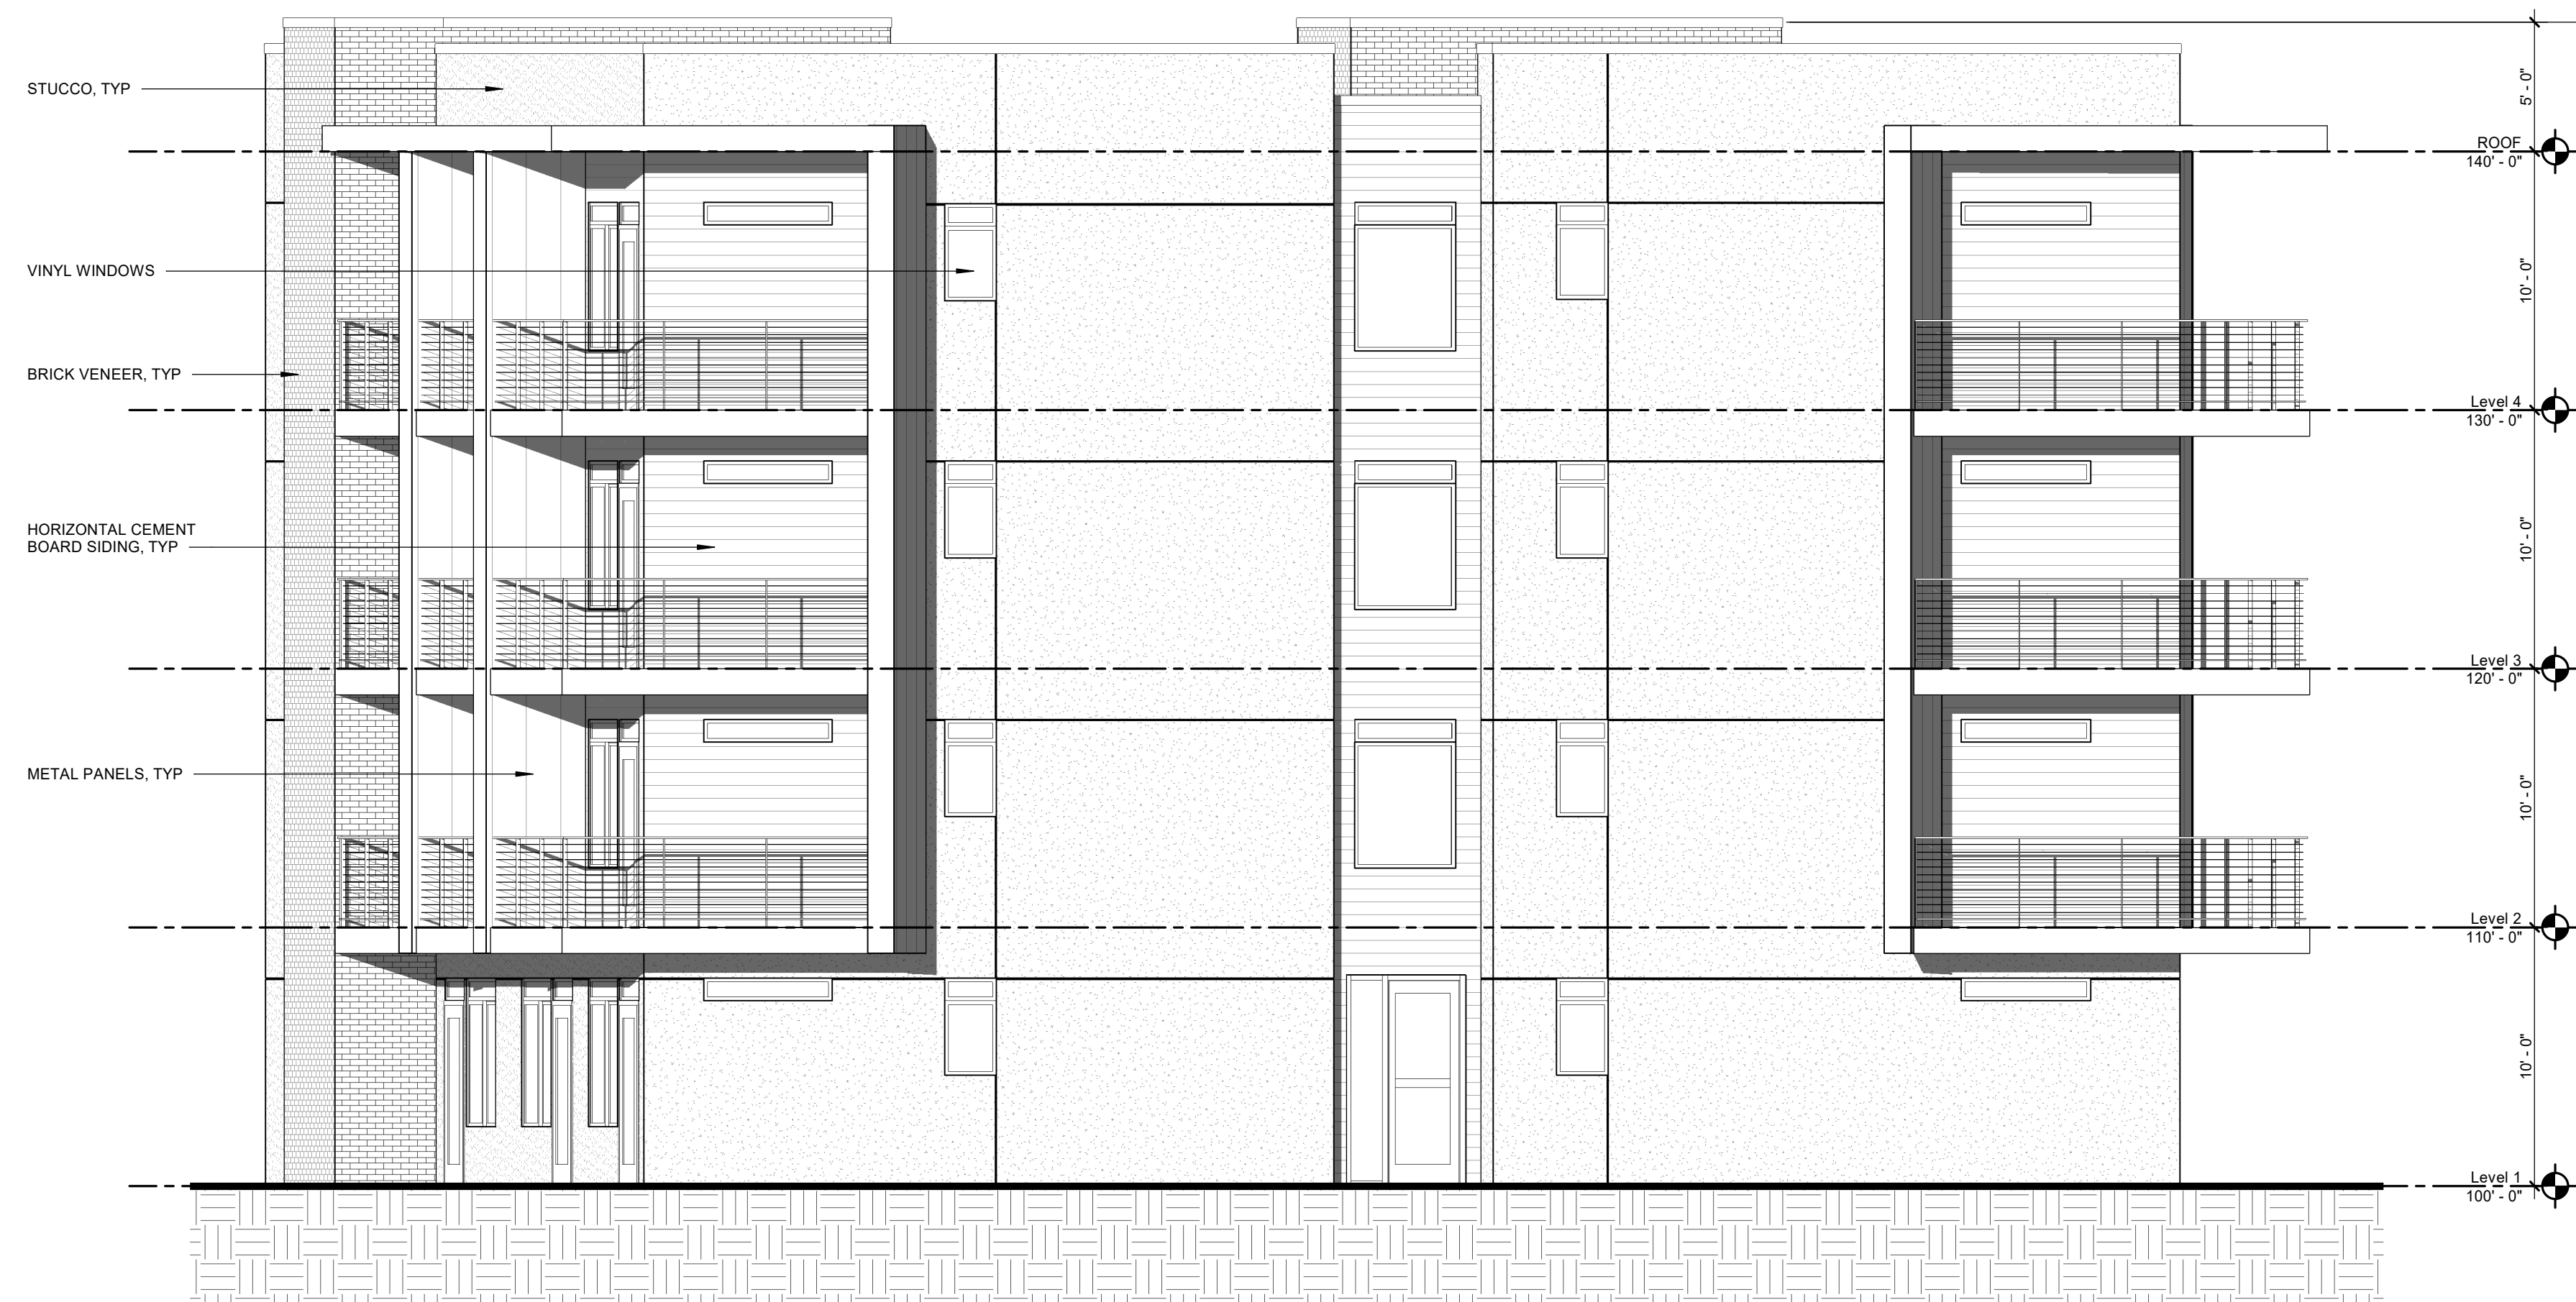

01 NORTH ELEVATION
3/16" = 1'-0"

STAMP


REVISION
NO. DESCRIPTION DATE

DATE
07/18/2023
ISSUE
DESIGN REVIEW


SHEET TITLE
**EXTERIOR
ELEVATIONS**

SHEET NO.

A5.01

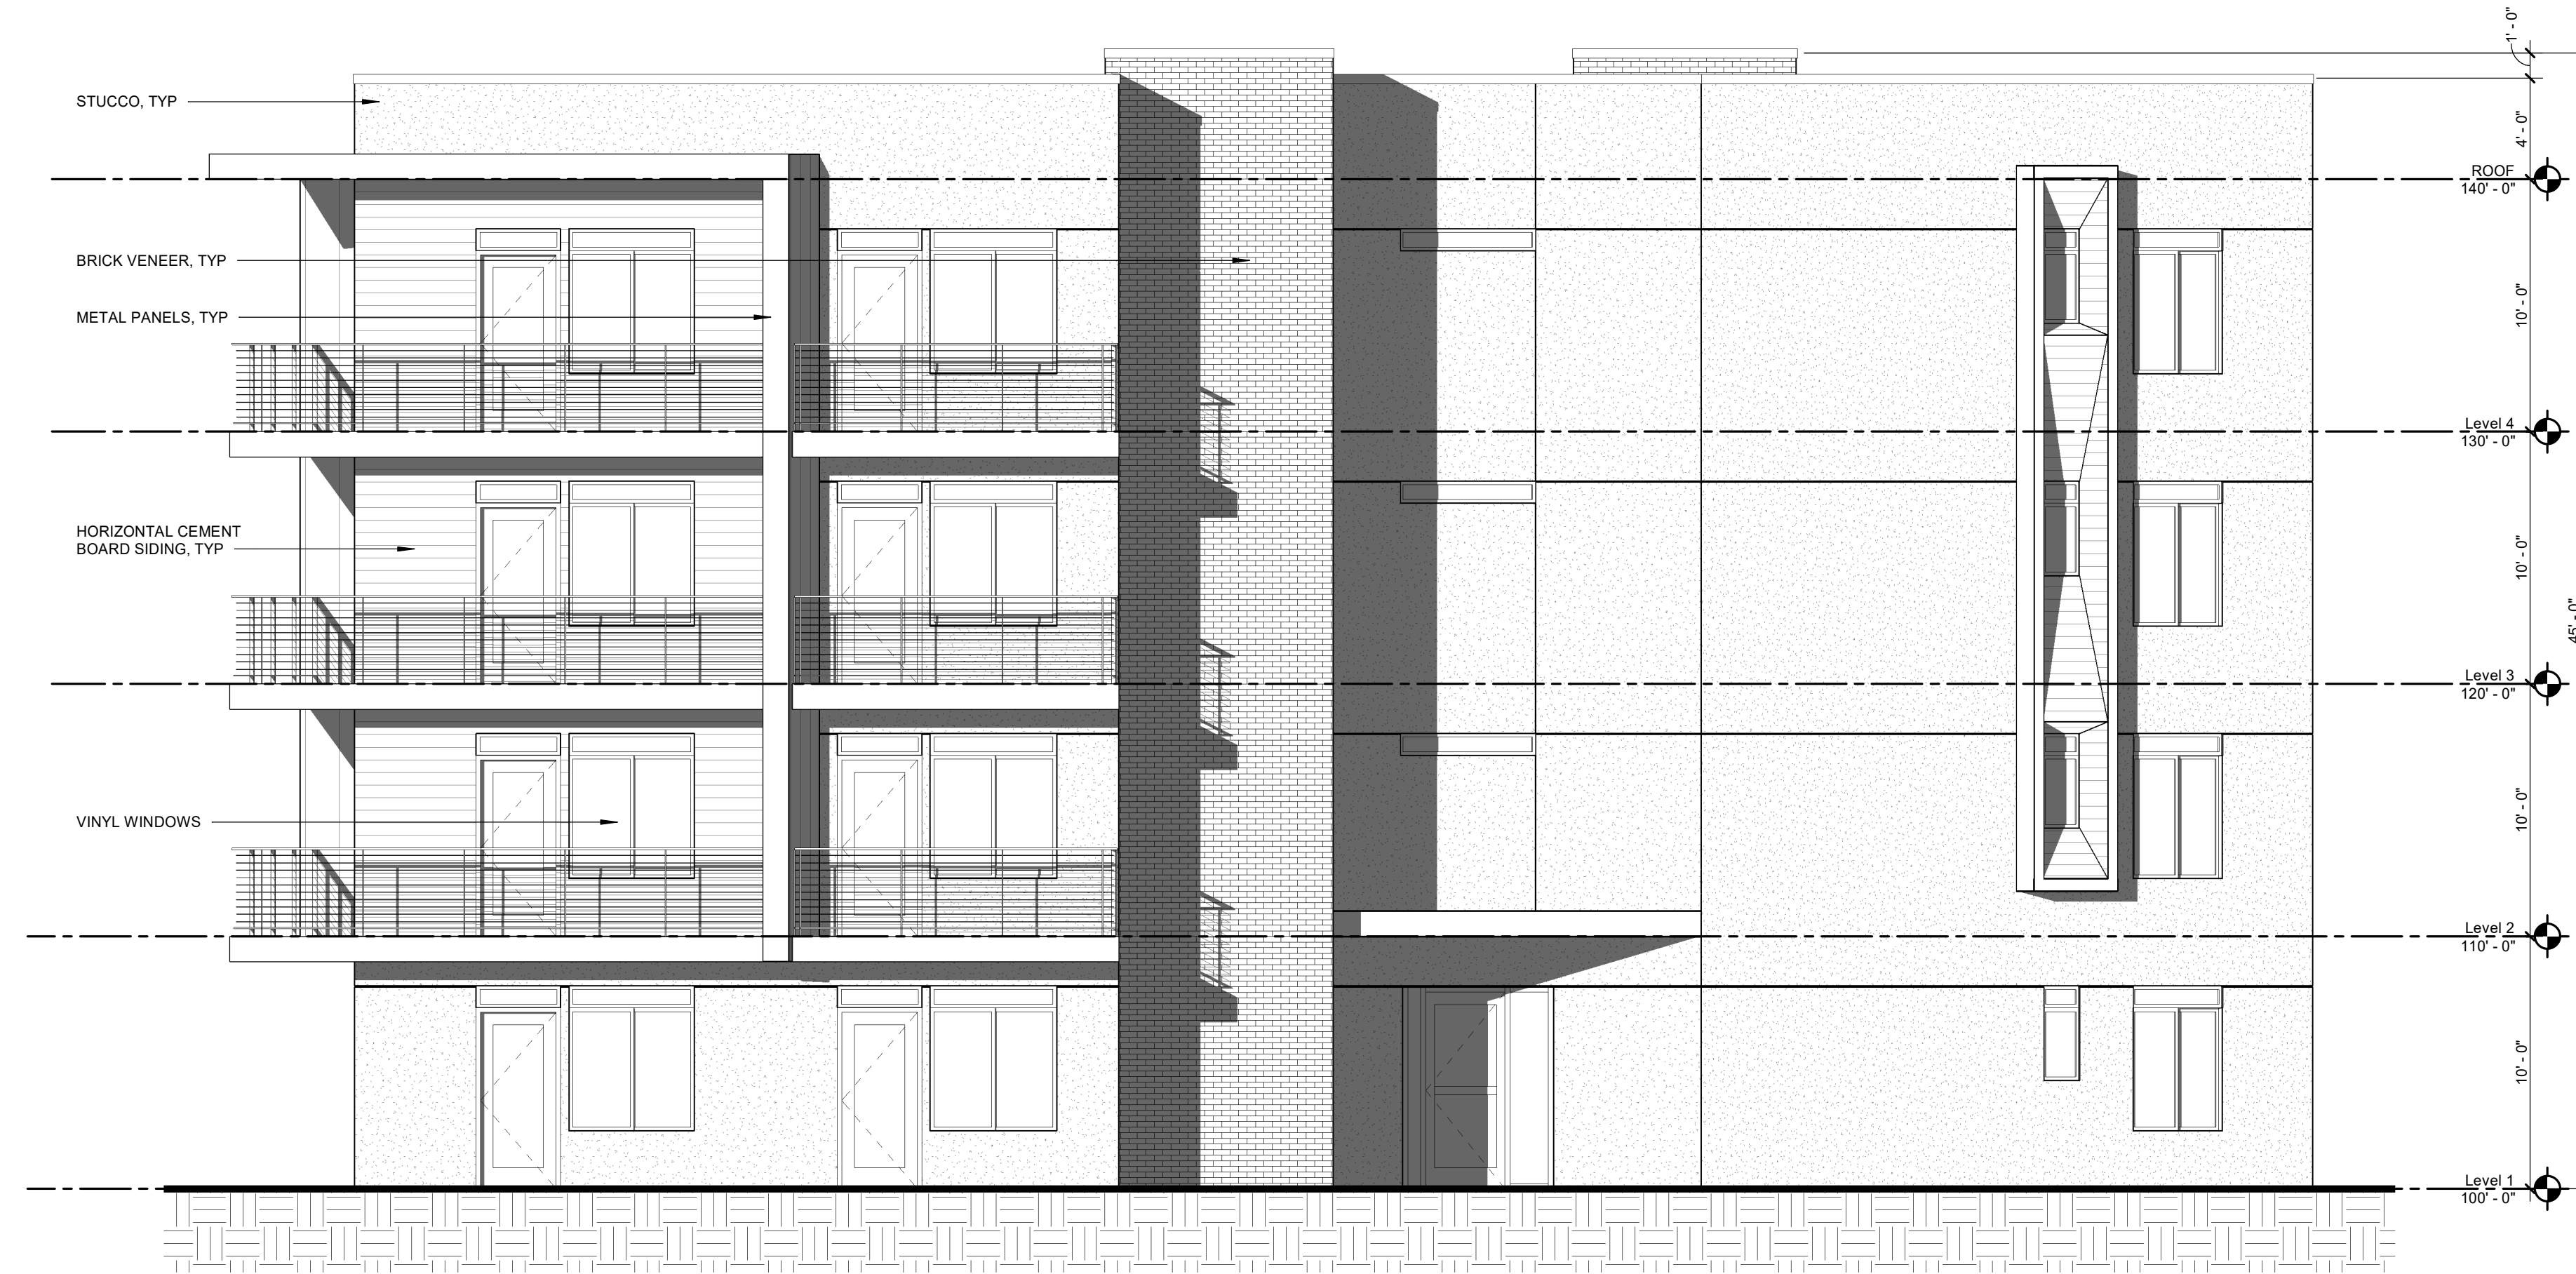

02 WEST ELEVATION
3/16" = 1'-0"

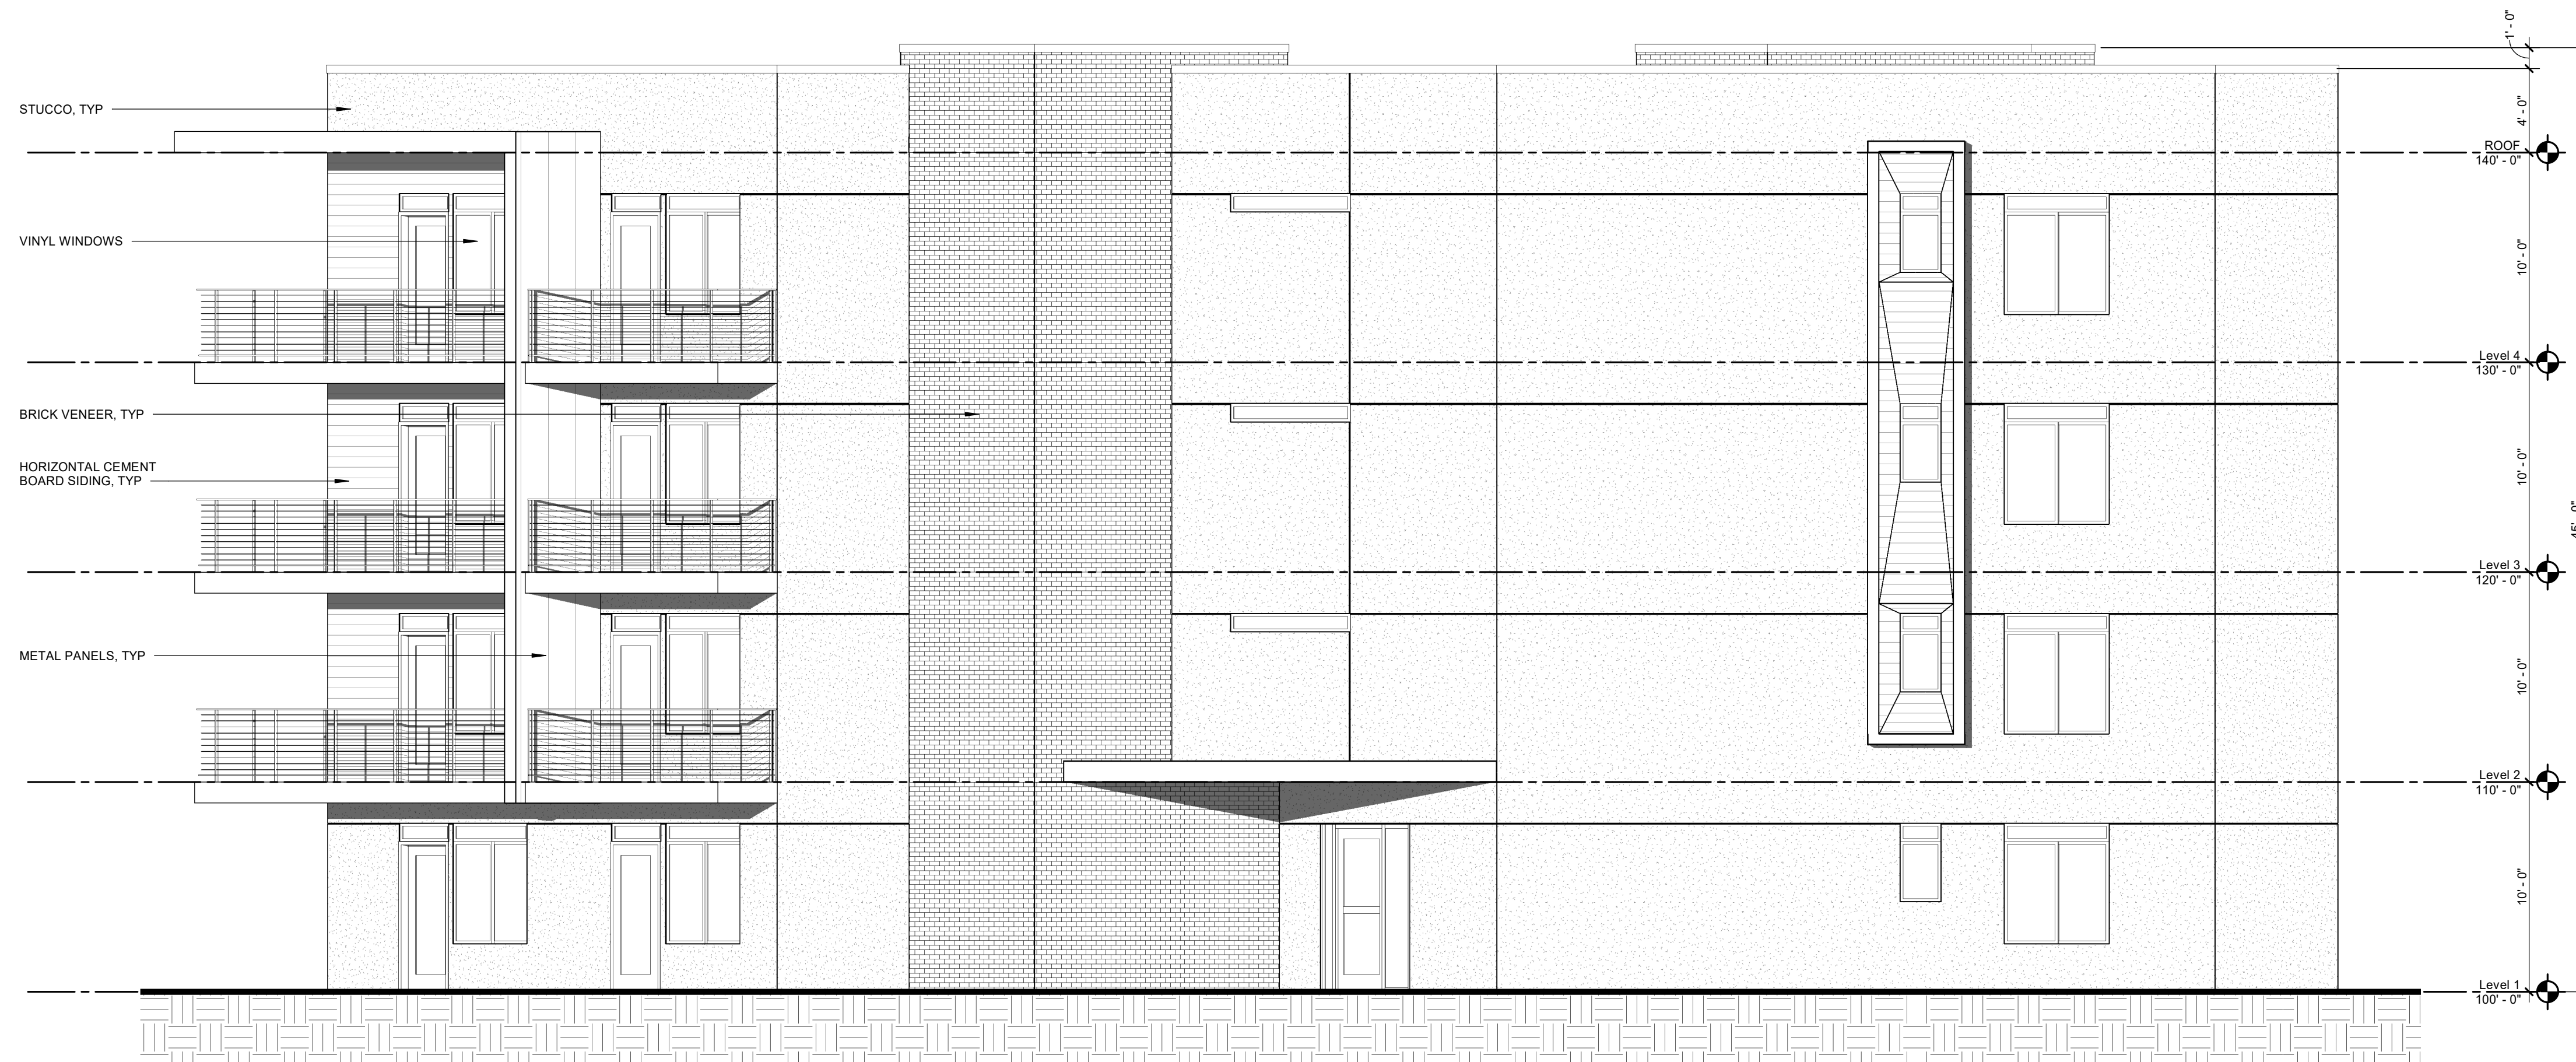

01 SOUTH ELEVATION
3/16" = 1'-0"

STAMP


REVISION
NO. DESCRIPTION DATE

DATE
07/18/2023
ISSUE
DESIGN REVIEW

SHEET TITLE
**EXTERIOR
ELEVATIONS**

SHEET NO.

A5.02

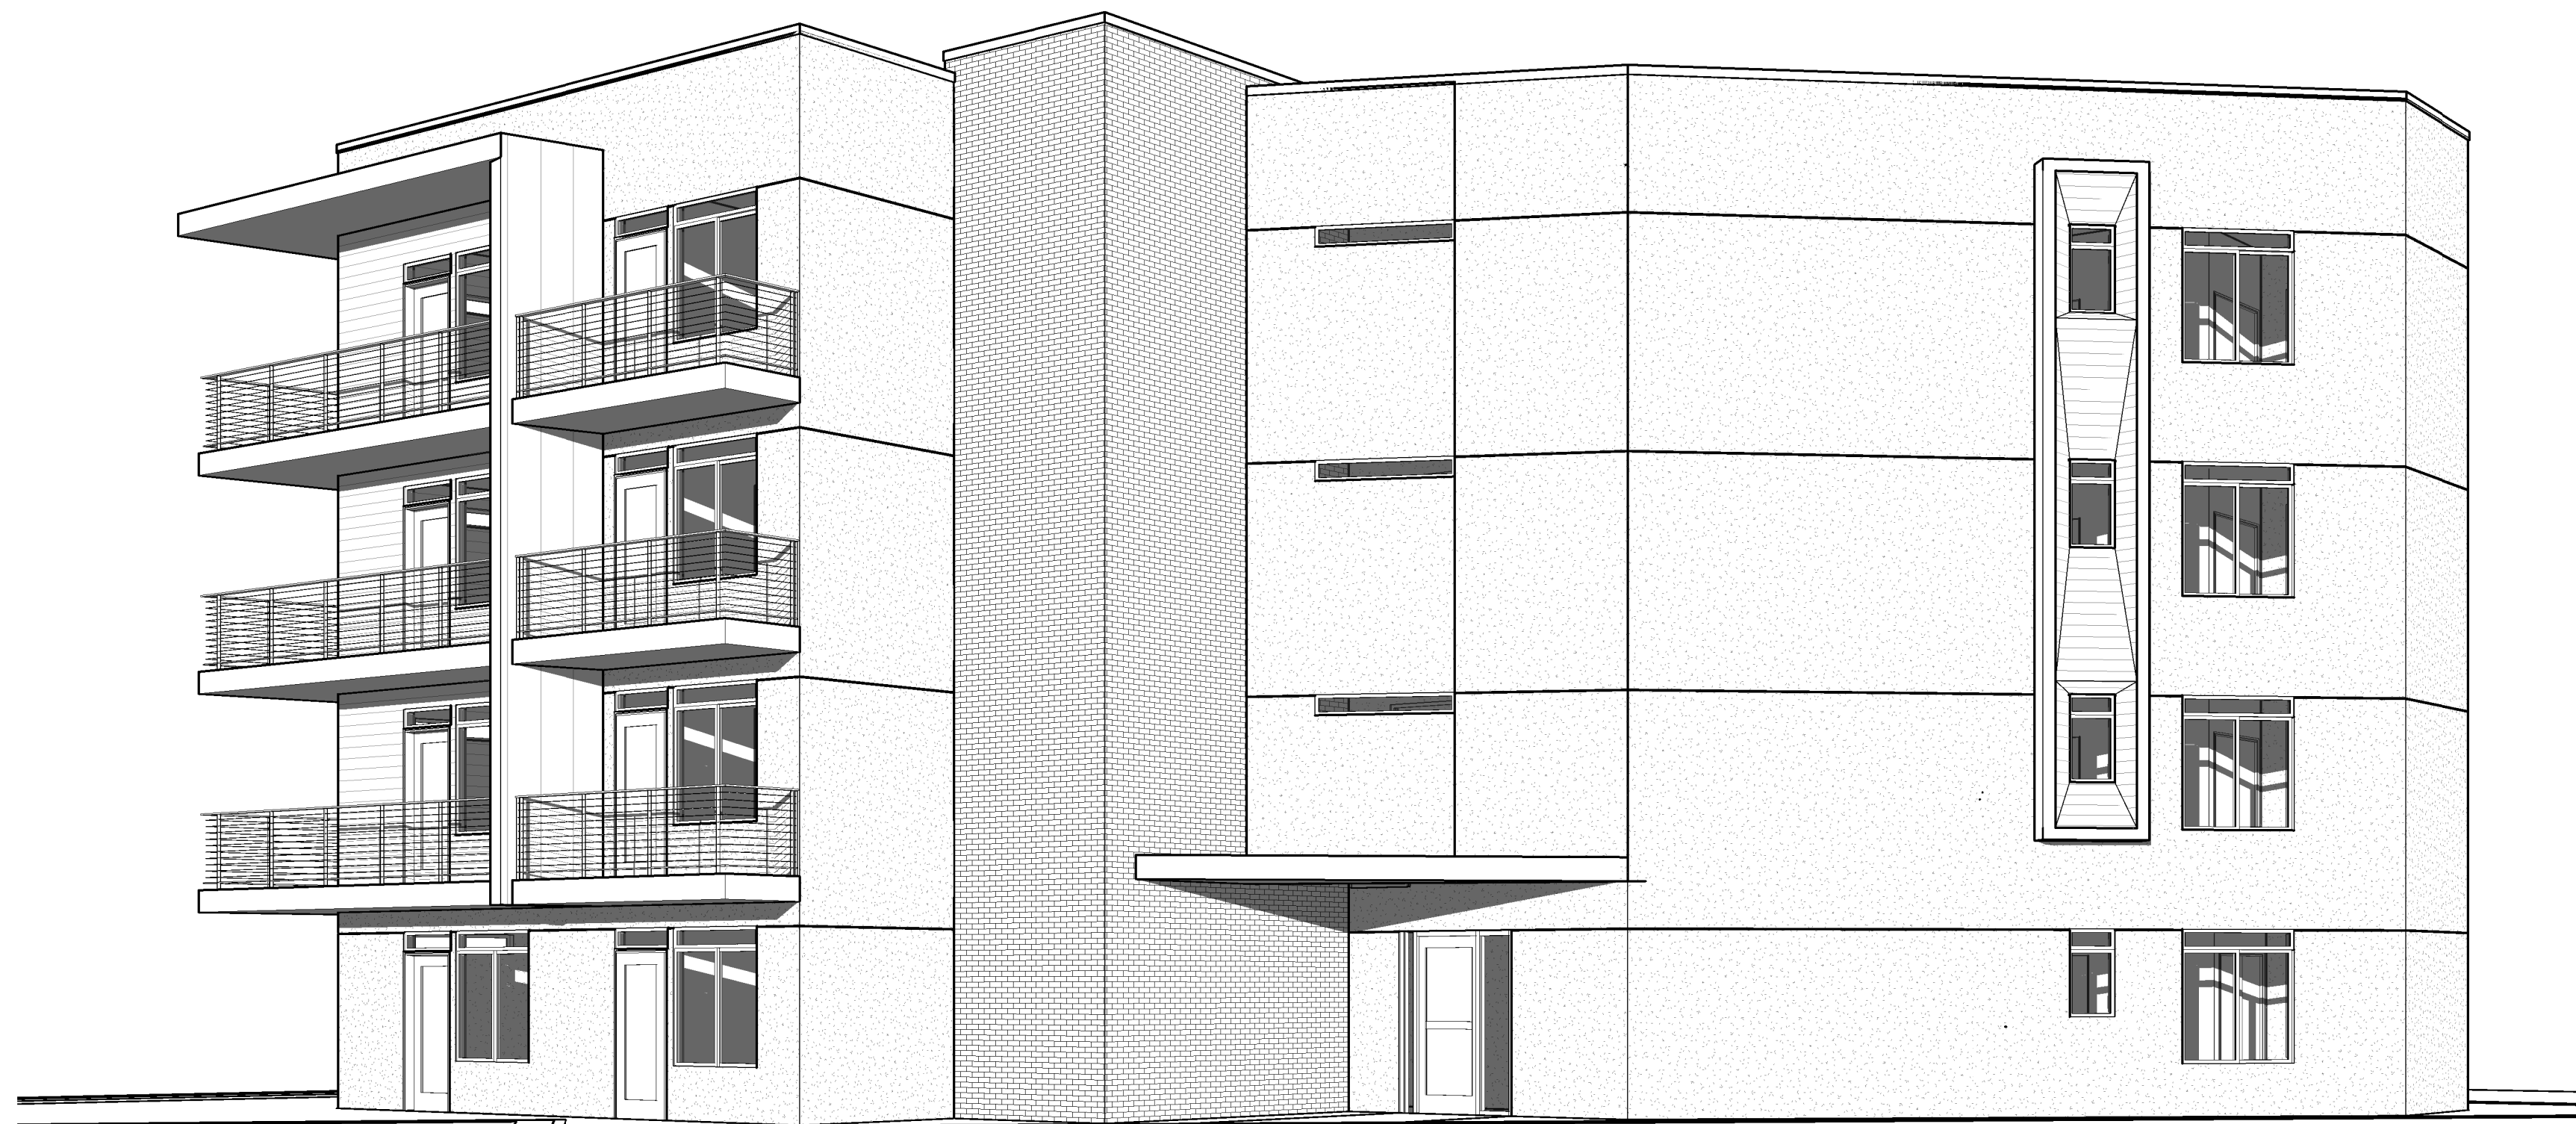

02 VIEW FROM PARKING LOT LOOING NE



01 VIEW FROM CALIFORNIA AVE LOOKING SW

STAMP

REVISION
 NO. DESCRIPTION DATE

REVISION NO.	DESCRIPTION	DATE

DATE
07/18/2023
 ISSUE
DESIGN REVIEW

SHEET TITLE
PERSPECTIVE VIEWS

SHEET NO.
A5.03