

1 Basement Floor
 A-115 SCALE (24 x 36): 3/8" = 1'-0"
 SCALE (11 x 17):

NO REPRODUCTION OF THESE PLANS MAY BE MADE WITHOUT THE EXPRESS WRITTEN CONSENT OF JAKE WILLMORE

CRUMMETT NEW CONSTRUCTION

SALT LAKE CITY

LOT #XX
 561 S. MCCLELLAND ST
 SALT LAKE CITY, UT
 84102


BASEMENT FLOOR PLAN

JAKE WILLMORE
 159 WEST STRATFORD AVE
 SALT LAKE CITY, UTAH 84115
 801 358 9518
 jake@stratforcreations.com



#6152315
 3/8" = 1'-0"
 DRAWN BY: JW
 11/5/2020

A-115

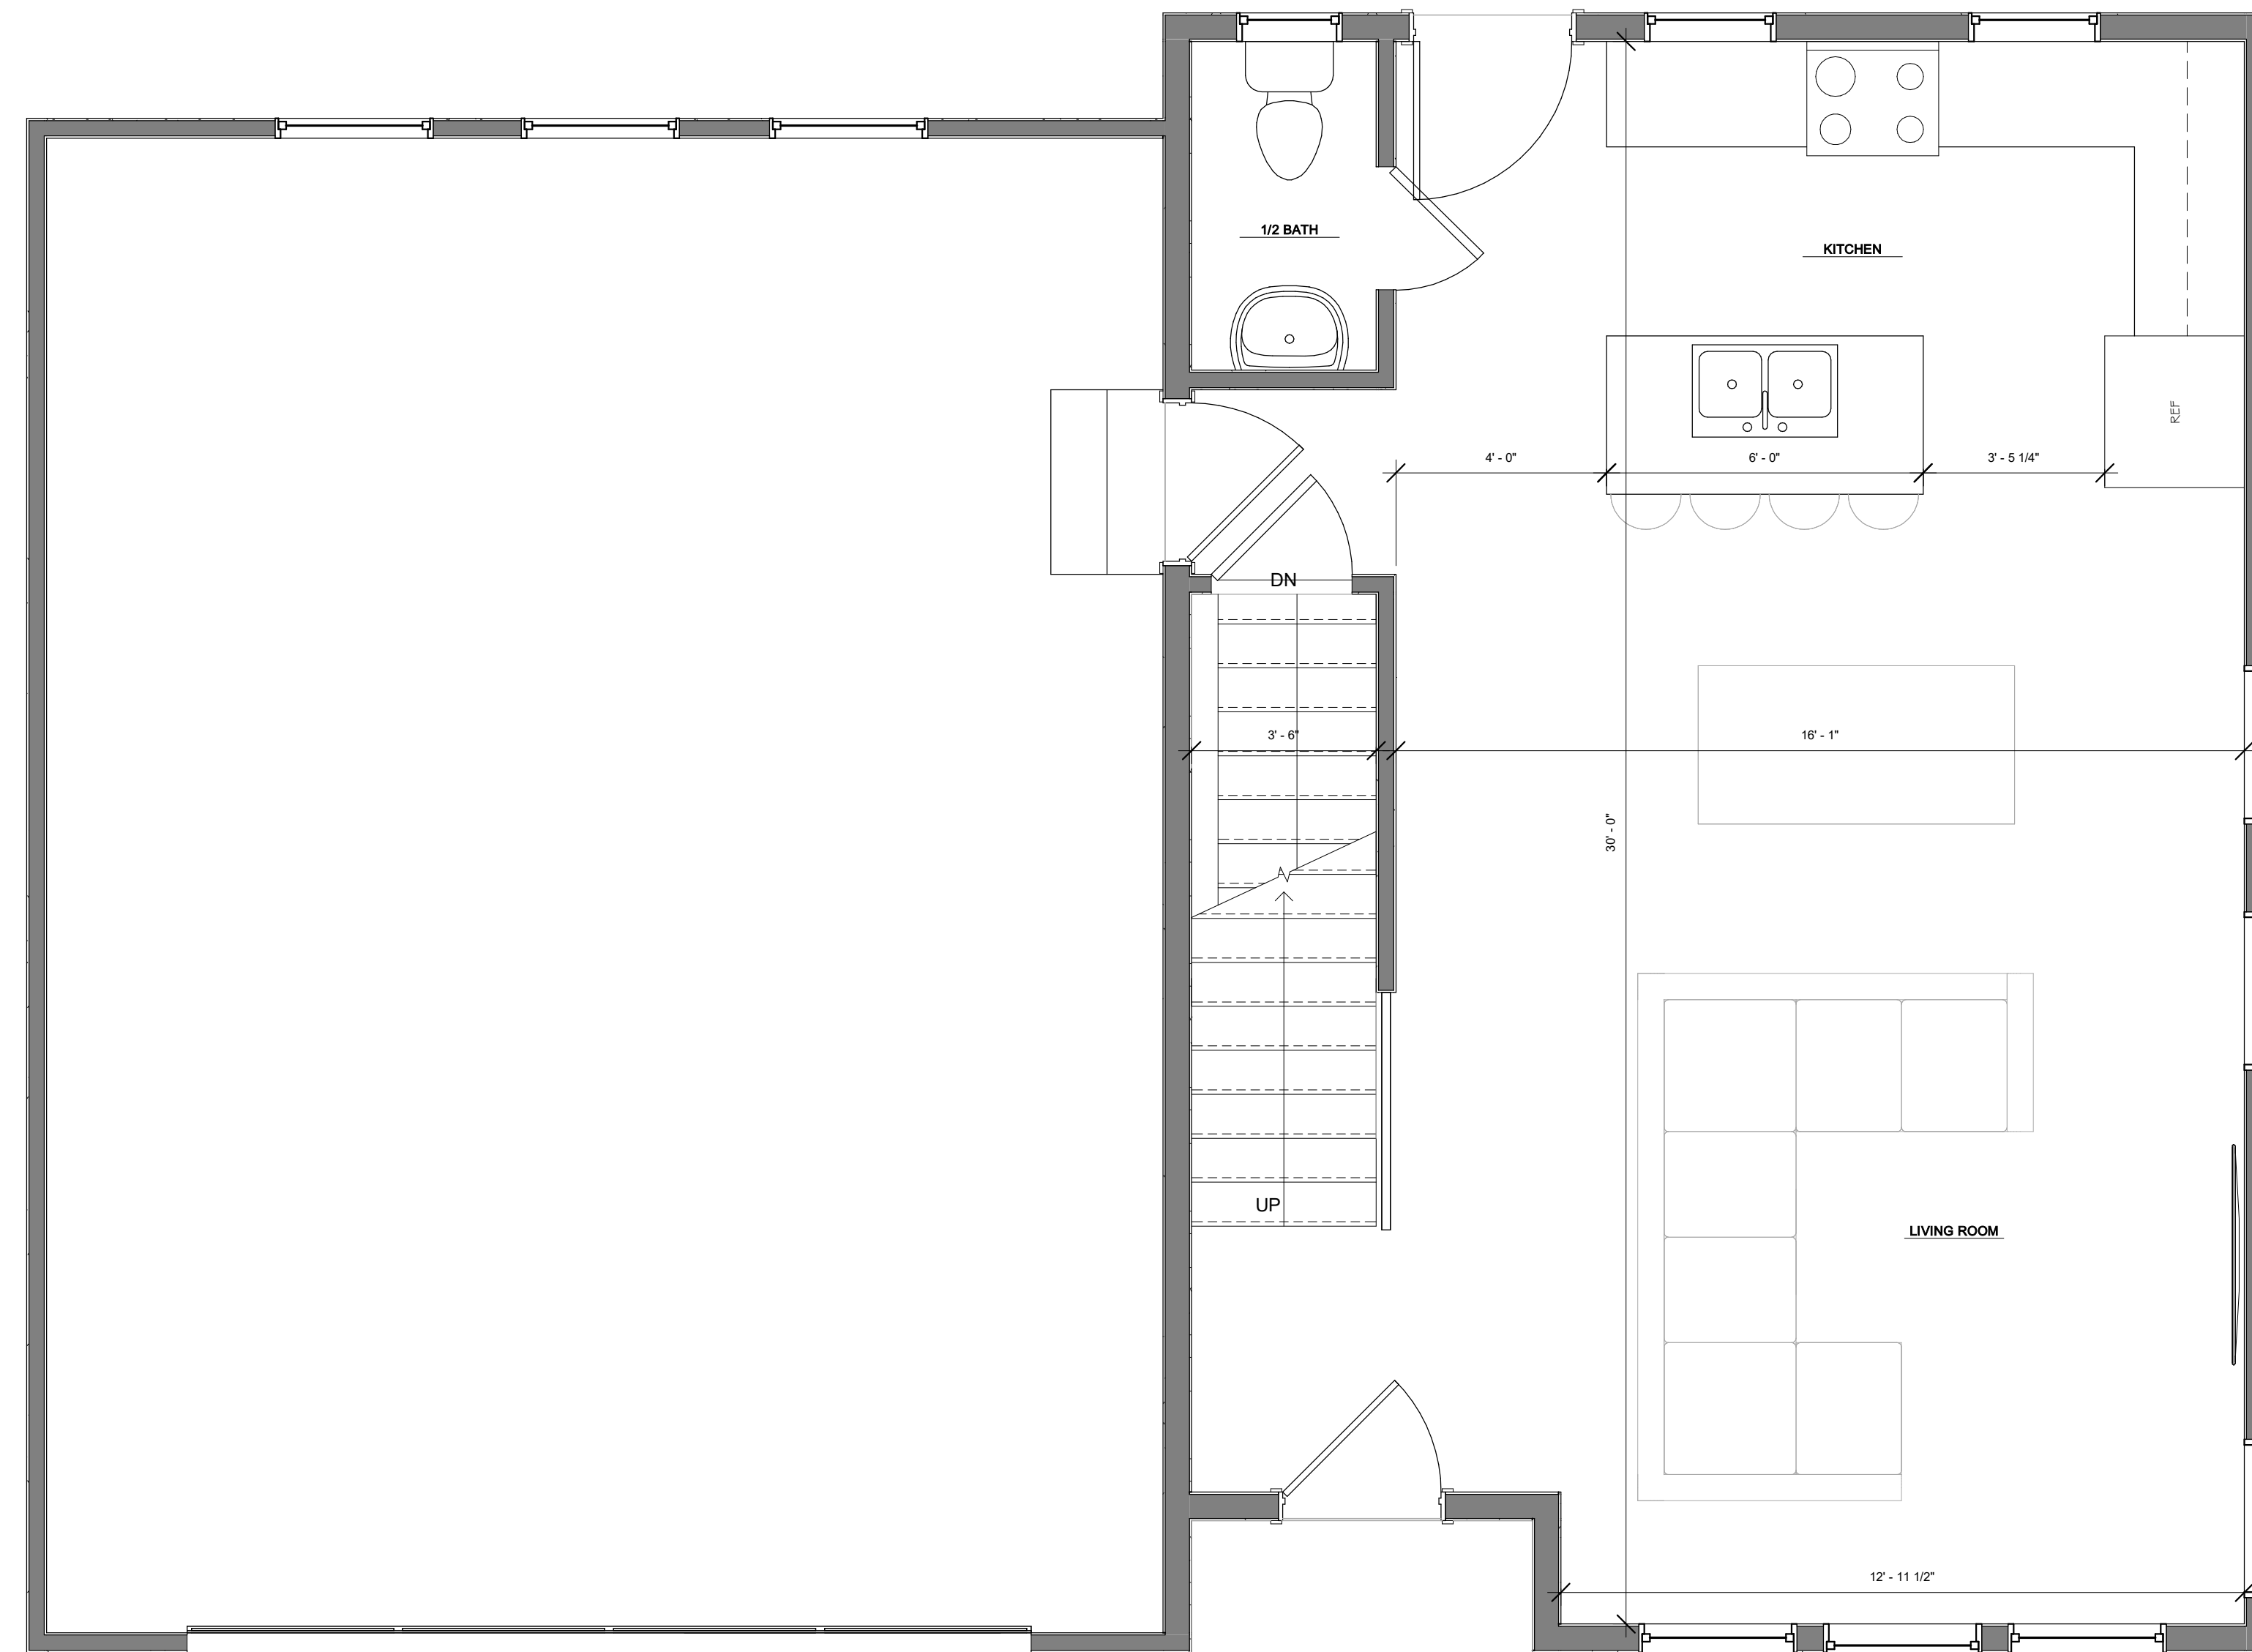

←Z-

1 Main Floor
 A-120 SCALE (24 x 36): 3/8" = 1'-0"
 SCALE (11 x 17):

NO REPRODUCTION OF THESE PLANS MAY BE MADE WITHOUT THE EXPRESS WRITTEN CONSENT OF JAKE WILLMORE

CRUMMETT NEW CONSTRUCTION

SALT LAKE CITY

LOT #XX
 561 S. MCCLELLAND ST
 SALT LAKE CITY, UT
 84102



MAIN FLOOR PLAN

JAKE WILLMORE
 159 WEST STRATFORD AVE
 SALT LAKE CITY, UTAH 84115
 801 358 9518
 jake@stratfordcreations.com



#6152315
 3/8" = 1'-0"
 DRAWN BY: JW
 11/5/2020

A-120

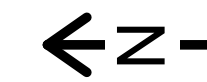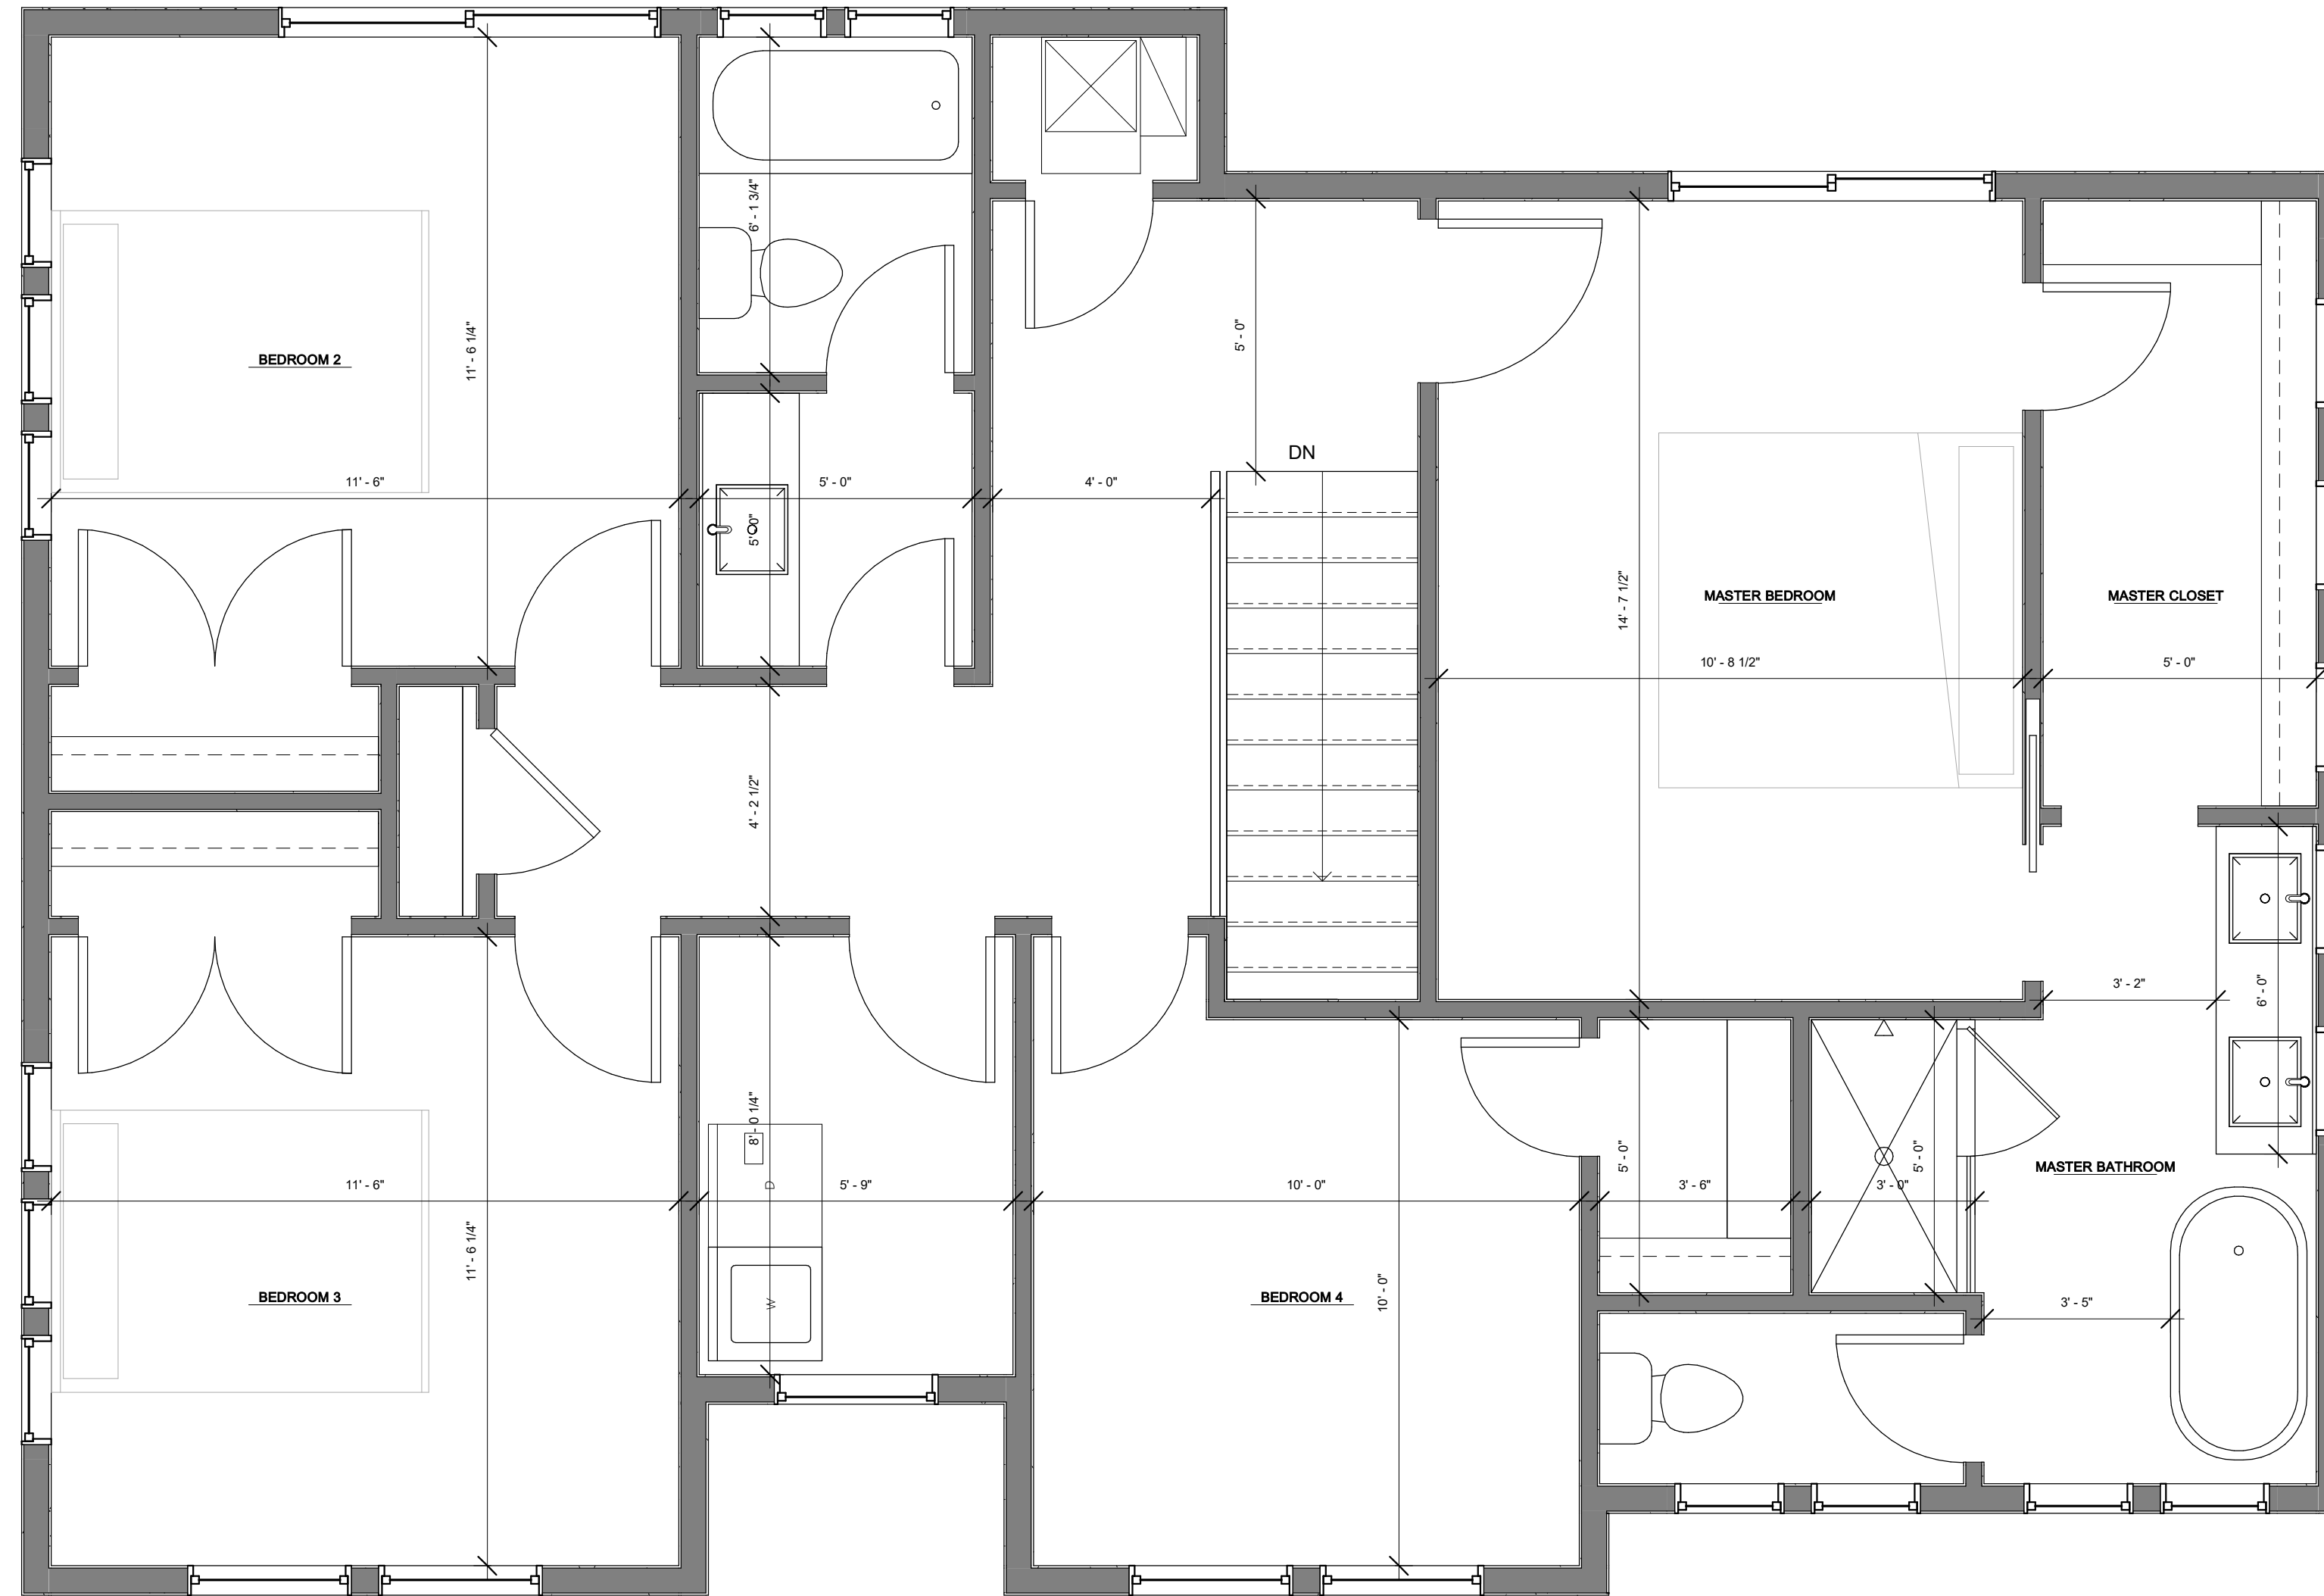



1 Front Elevation (West)
 A-200 SCALE (24 x 36): 1/4" = 1'-0"
 SCALE (11 x 17): 1/8" = 1'-0"



2 Rear Elevation (East)
 A-200 SCALE (24 x 36): 1/4" = 1'-0"
 SCALE (11 x 17): 1/8" = 1'-0"

CRUMMETT NEW CONSTRUCTION

SALT LAKE CITY

LOT #XX
 561 S. MCCLELLAND ST
 SALT LAKE CITY, UT
 84102

FRONT & REAR ELEVATION

JAKE WILLMORE
 159 WEST STRATFORD AVE
 SALT LAKE CITY, UTAH 84115
 801 358 9518
 jake@stratfordcreations.com



#6152315
 1/4" = 1'-0"
 DRAWN BY: JW
 11/5/2020

A-200



1 Right Elevation (South)
 A-210 SCALE (24 x 36): 1/4" = 1'-0"
 SCALE (11 x 17): 1/8" = 1' 0"



2 Left Elevation (North)
 A-210 SCALE (24 x 36): 1/4" = 1'-0"
 SCALE (11 x 17): 1/8" = 1' 0"

CRUMMETT NEW CONSTRUCTION

SALT LAKE CITY

LOT #XX
 561 S. MCCLELLAND ST
 SALT LAKE CITY, UT
 84102

RIGHT & LEFT ELEVATION

JAKE WILLMORE
 159 WEST STRATFORD AVE
 SALT LAKE CITY, UTAH 84115
 801 358 9518
 jake@stratforcreations.com



#6152315
 1/4" = 1'-0"
 DRAWN BY: JW
 11/5/2020

A-210