


COURTYARD MARRIOTT LEVEL 2

GUEST ROOMS = 32

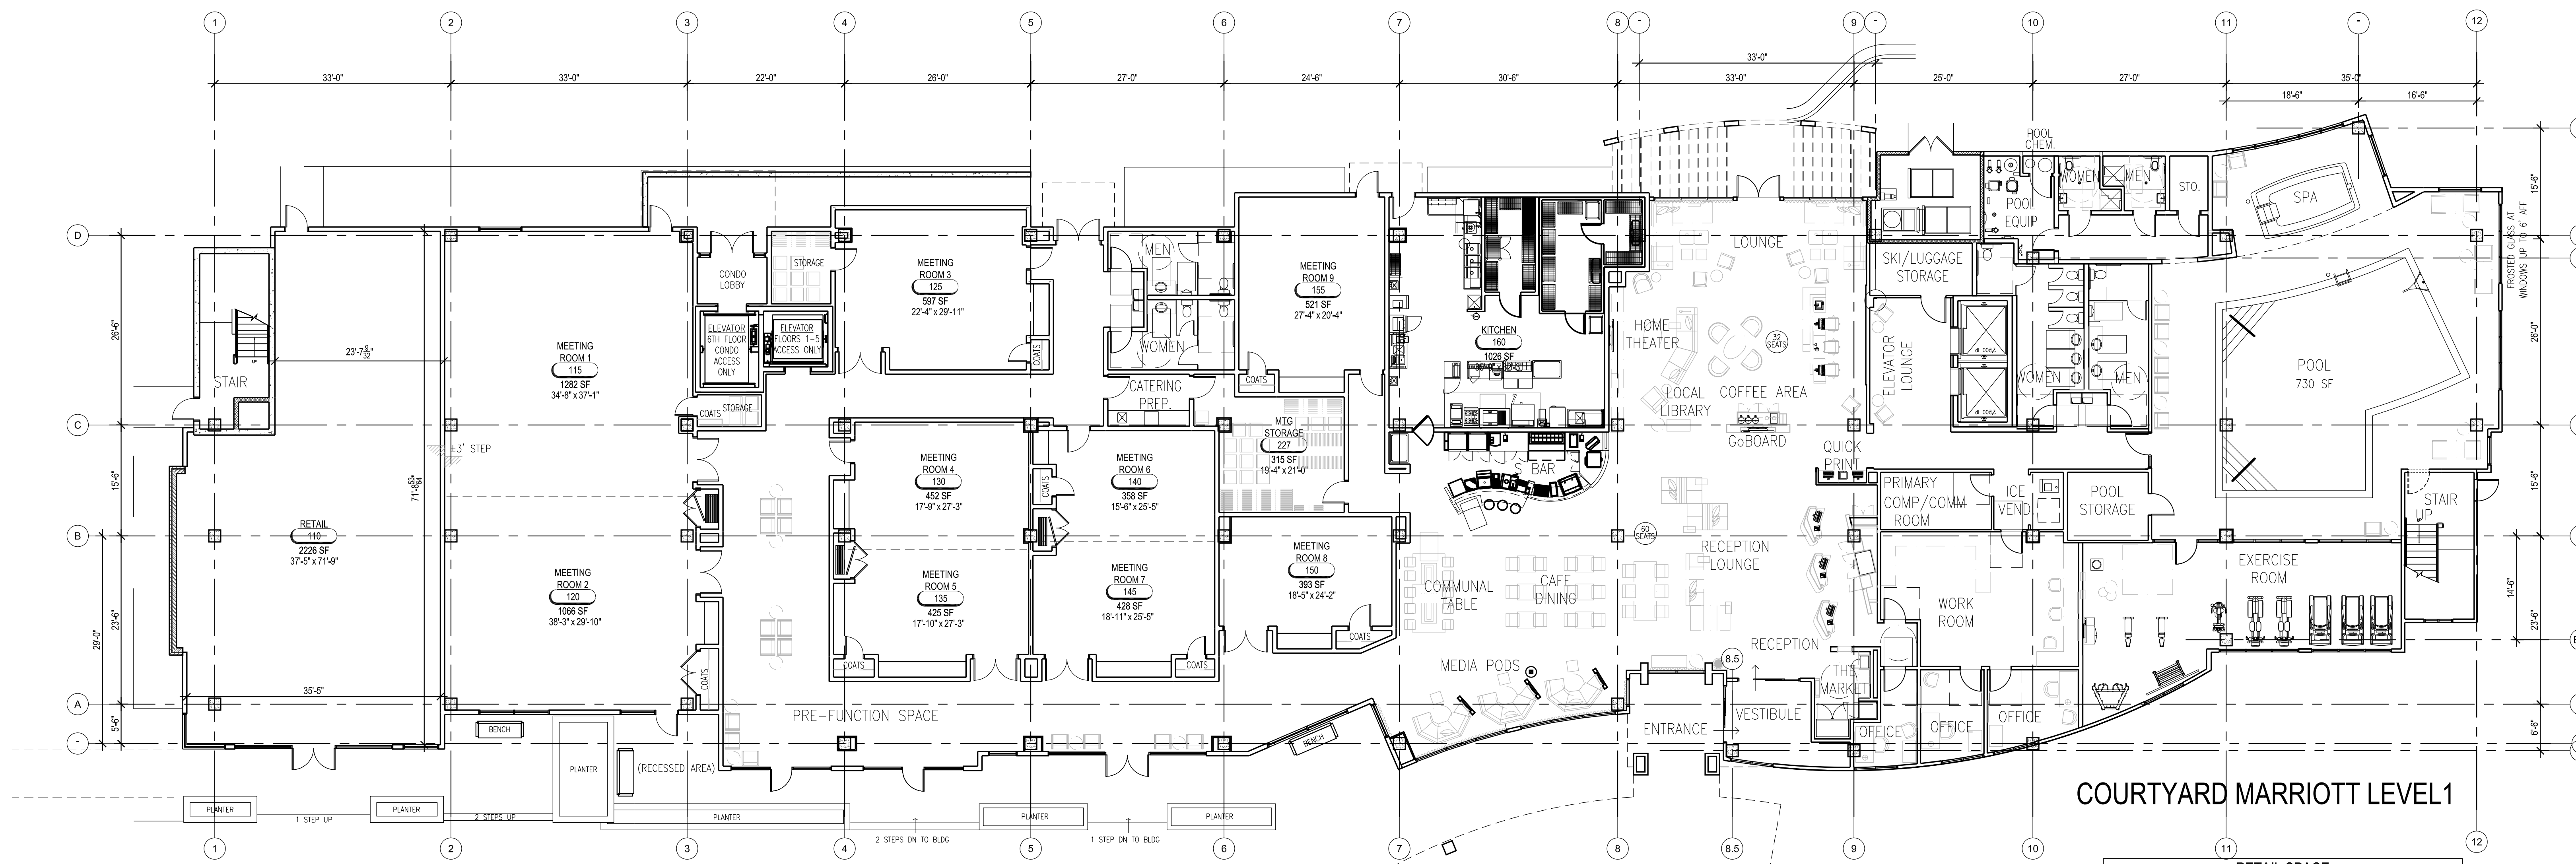

COURTYARD MARRIOTT LEVEL 1

175 TOTAL
GUEST ROOMS

RETAIL SPACE			
ROOM NUMBER	ROOM NAME	Area	NOTES
110	RETAIL	2226 SF	INTERIOR (NOT LEASABLE AREA)
		2226 SF	

MEETING ROOMS			
ROOM NUMBER	ROOM NAME	Area	NOTES
115	MEETING ROOM 1	1282 SF	-
120	MEETING ROOM 2	1066 SF	-
135	MEETING ROOM 3	597 SF	-
130	MEETING ROOM 4	452 SF	-
135	MEETING ROOM 5	425 SF	-
140	MEETING ROOM 6	358 SF	-
145	MEETING ROOM 7	428 SF	-
150	MEETING ROOM 8	315 SF	-
155	MEETING ROOM 9	521 SF	-

A1 1ST LEVEL FLOOR PLAN
A101 SCALE: 3/32" = 1'-0"

UNION STATION COURTYARD MARRIOTT
PROJECT ADDRESS
PROJECT CITY, PROJECT STATE PROJECT ZIPCODE

BWA
ARCHITECTS
T 801 438 9500
F 801 438 9501
3115 EAST LION LANE, #200
HOLLADAY, UTAH 84121
BEECHERWALKER.COM


PROJECT NUMBER
100,000
DWN BY CHKD BY
SCHEMATIC DESIGN

1ST LEVEL FLOOR PLAN

DRAWING NUMBER

A101


PRELIMINARY 2013-05-02

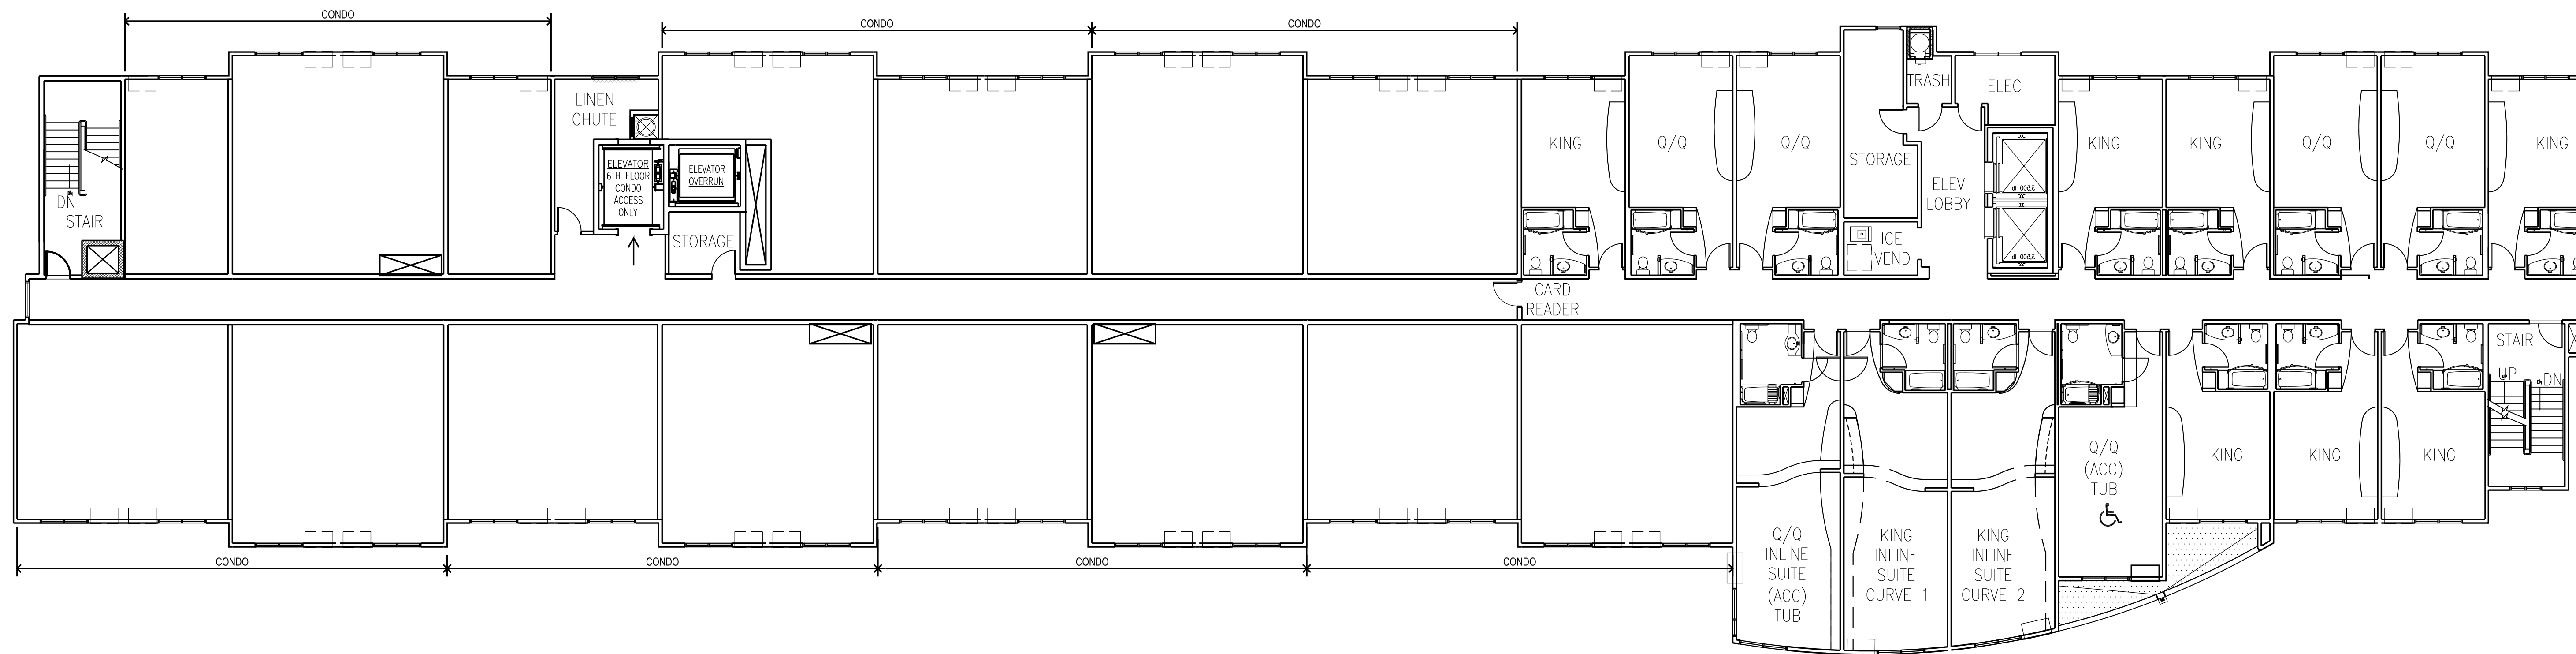

COURTYARD MARRIOTT LEVEL 6

GUEST ROOMS = 14

C1 4TH-6TH LEVEL FLOOR PLAN
A102 SCALE: 3/32" = 1'-0"

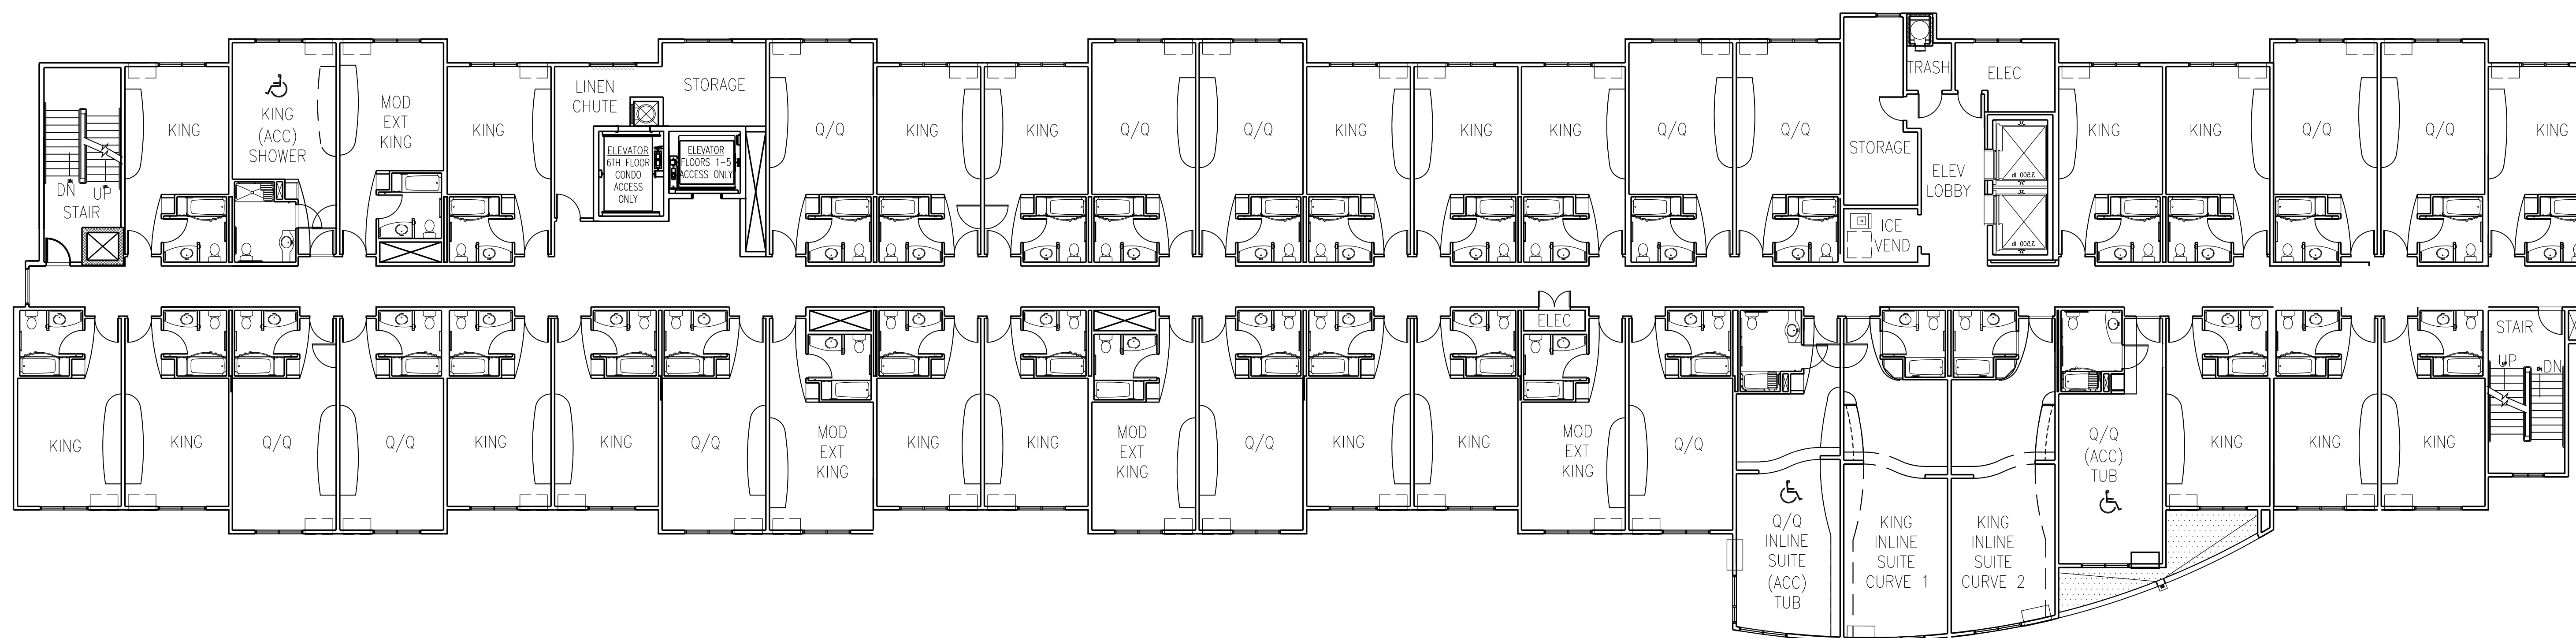

COURTYARD MARRIOTT LEVEL 3, 4, 5

43 ROOMS PER FLOOR X 3 = 129

A1 3RD LEVEL FLOOR PLAN
A102 SCALE: 3/32" = 1'-0"

MARK	ISSUE DESCRIPTION	ISS. DATE	#	REV. DESCRIPTION	REV. DATE
1	PLANNED DEVT	07/19/2012			

UNION STATION COURTYARD MARRIOTT
PROJECT ADDRESS
PROJECT CITY, PROJECT STATE PROJECT ZIP CODE

BWA
ARCHITECTS
T 801 438 9500
F 801 438 9501
3115 EAST LION LANE, #200
HOLLADAY, UTAH 84121
BEECHERWALKER.COM

PROJECT NUMBER
100,000
DWN BY
CHKD BY
SCHEMATIC DESIGN

2ND LEVEL FLOOR PLAN

DRAWING NUMBER
A102

PRELIMINARY 2013-05-02