



MEMORANDUM

PLANNING DIVISION
DEPARTMENT *of* COMMUNITY *and* NEIGHBORHOODS

To: Salt Lake City Planning Commission

From: David J. Gellner, AICP, Principal Planner, 801-535-6107,
david.gellner@slcgov.com

Date: February 14, 2018

Re: Planning Commission Work Session for the Proposed Homeless Resource Center (HRC) to be Located at 131 East 700 South
Conditional Use Application PLNPCM2017-01063

ACTION REQUIRED: Work Session to discuss the proposed Homeless Resource Center to be located at 131 E 700 South and identify any issues or concerns with the proposal before the Planning Commission holds a Public Hearing at a future meeting.

RECOMMENDATION: None – Discussion Only


BACKGROUND/DISCUSSION:

Planning Staff has scheduled this work session with the Planning Commission in order to review the proposed HRC to be located at 131 E 700 South in the D-2 zoning district. The purpose of the discussion is to identify any issues or concerns with the proposal as they relate to the applicable standards and based on comments received thus far through the public engagement process. This memo briefly outlines the development proposal, the associated standards of review, and key considerations with the proposal that Planning Staff has identified and that have been identified through the public engagement process.

Development Description

Shelter the Homeless is requesting Conditional Use approval for a new homeless resource center to be located at 131 E 700 S on a 1.29 acre parcel in the D2 – Downtown Support zoning district. The proposed women’s center will be approximately 61,229 square feet in size and will include areas for sleeping and personal hygiene, client intake, community and day uses spaces, client services, administration, food services, support and donations. Proposed development plans and a narrative from the applicant describing the project can be found in [Attachment C](#).

Site Location and Existing Conditions

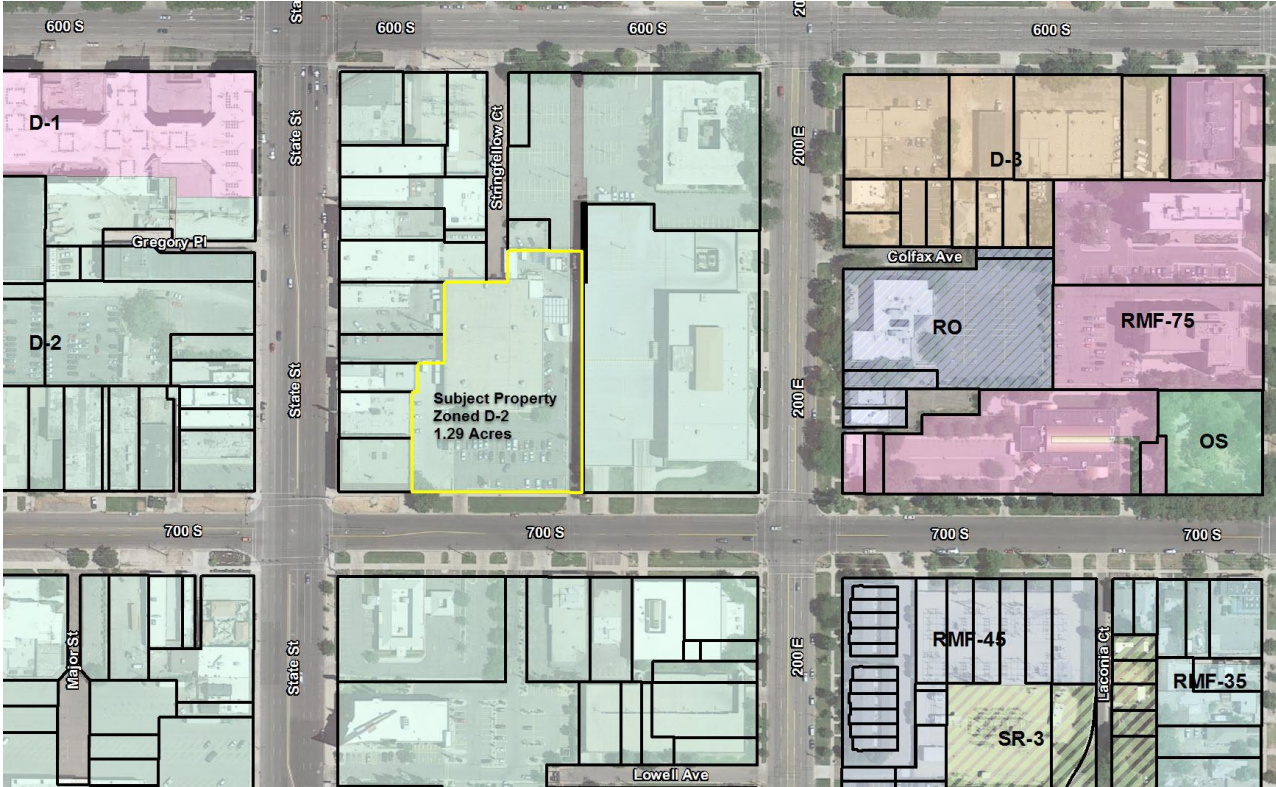

Planning Processes Required

Per the zoning regulations related to Homeless Resource Centers adopted by City Council in November 2017 and published on December 15, 2017, a use entitled and defined as a “Homeless Resource Center” was established. The ordinance specified the zones in which an HRC could be built as a Conditional Use. This included the D-2 – Downtown Support zoning district in which the subject property is located. In addition to the Conditional Use Standards found in Chapter 21A.54.080 of the Salt Lake City Zoning Ordinance ([Attachment A](#)), the HRC regulations also included specific provisions that are required in relation to a proposed Homeless Resource Center or Homeless Shelter. These Qualifying Provisions can be found in [Attachment B](#).

State Law adopted in 2017 also includes provisions that specify that the City may not prohibit the construction of a homeless resource center or homeless shelter if the site is approved by and receives funding through the State Homeless Coordinating Committee. The proposed site would meet this qualification as the majority of funding for the facility is being provided by the State. The proposed HRC would be located within the D-2 zoning district in which it is allowed as a Conditional Use subject to the Conditional Use Standards in 21A.54 (see [Attachment A](#)), Qualifying Provisions for Homeless Resource Center and the definition of said use found in 21A.36.350 and 21A.62.040 respectively (see [Attachment B](#)). Since State law prohibits the City from denying the application, the purpose of the conditional use process is to identify the anticipated impacts of the use and consider how those impacts may be addressed.

Community and Planning Staff Input

The Planning Division has been reviewing the proposal for compliance with the applicable standards in the D-2 zoning district, Conditional Use chapter and Qualifying Provisions for HRCs.

Information about this application was sent to the Chairs of the Central City Neighborhood Council (CCNC), Downtown Community Council and Ball Park Community Council for their review and comments. Although the project lies within the boundaries of the CCNC, it is within 600-feet of the border of the two other community council areas so information was sent to all three community council chairs. City Staff, the applicant and the project architects attended a CCNC meeting on January 3, 2018 to answer questions from the public about the proposal. In addition, an Open House for the proposed HRC took place on January 17, 2018 at the Liberty Senior Center, within close proximity to the subject property where the HRC will be located.

A summary of the issues and questions raised during the public engagement process as well as through the initial staff analysis of the proposal is provided below in the Key Considerations section of this report.

Key Considerations

The key considerations identified by Staff relate to how the proposal meets the definition of a Homeless Resource Center and how the proposal meets the regulations for an HRC (Qualifying Provisions) as well as the Conditional Use Standards in the Salt Lake City Zoning Ordinance. The following have been identified in relation to the proposed development.

Issue 1: Facility Design and HRC Specific Provisions

The proposed HRC was designed with consideration of CPTED (Crime Prevention through Environment Design) principles in mind. This includes an emphasis on a) Natural Surveillance – eyes on the street and site, lighting, landscaping that does not create hidden spaces; b) Natural Access Control – walkways around the site and to entrances, landscaping to direct people onto walkways. Illumination of walkways and entrances; c) Territorial Reinforcement – secure parking areas, a 6-foot wall around the interior side and rear lot lines. A fence in front to mark the transition into the facility; and, d) Maintenance requirements. The full text of these provisions can be found in [Attachment B](#).

The design of the facility appears to have considered these principles and has been designed with compliance in mind as described in the CPTED narrative and plans found in [Attachment C](#).

The HRC specific provisions include the requirement of a front fence in order to clearly mark the transition from public to private space at the front property line to define “the HRC’s territory”. The Ordinance specifies that “*A fence no taller than three feet (3’) high, and does not create a visible barrier, shall be placed near the front property line to mark the transition from public space to private space.*” The submitted plans show a 3-foot tall (maximum) planter in the front instead of a fence that is intended to mark the transition from public to private space but no details have been provided on the exact design of the proposed planter. The planter, depending on the design, may achieve this requirement as the Zoning Ordinance defines a fence as follows:

FENCE: A structure erected to provide privacy or security which defines a private space and may enhance the design of individual sites. A wall or similar barrier shall be deemed a fence.

Compliance of the proposed design with the Ordinance standards will be required before the Conditional Use can be approved.

While adherence to the CPTED design principles is required at a minimum in order to mitigate potential impacts from the use, the Planning Commission may require modification of the proposed building and site design if it determines that these elements have not been sufficiently addressed, or that there are detrimental impacts that could be better addressed through a modification of the design. This issue is also discussed below in Issue 3: Neighborhood Impact in relation to the required decorative masonry wall for the facility and public comments received in relation to the height of the proposed wall.

Issue 2: Security and Operations Plan

A proposed Homeless Resource Center requires a Security and Operations Plan prepared by the applicant to be approved by the Salt Lake City Police Department (SLCPD) and Community and Neighborhoods Department (CAN) before the conditional use can be approved. This plan must also be filed with the Salt Lake City Recorder’s Office. The security and operations plan must include the following elements (The full text of these requirements can be found in [Attachment C](#)): a) Community relations and complaint response program including a 24-hour telephone line, establishment of a community coordinating group within specific membership parameters, and a written annual report;

and, b) A complaint response community relations program including a provision to meet with neighbors for conflict resolution, continuous on-site security and emergency services, a noise compliance plan, trash removal and maintenance requirements including parking areas and a designated smoking area.

The applicant is in the process of formulating a Security and Operations Plan (SOP) to submit to Planning, as well as the SLCPD and CAN for consideration and approval. As of the date of this report, staff has not yet received that plan for analysis. The Security and Operations Plan must be provided for review by staff before the proposal can be scheduled for a Public Hearing with the Planning Commission. The submitted plan will be included for review and consideration by the Planning Commission when this item is scheduled for a Public Hearing. However, if the plan has not been approved by the SLCPD and CAN before the Public Hearing, the Planning Commission will need to condition their approval on the Security and Operations being approved before the Conditional Use approval can be finalized.

Issue 3: Neighborhood Impact

City staff have received comments about the perceived impact of the proposed HRC on the neighborhood in terms of crime and a negative impact on property values. While the impact is difficult to predict and quantify, it is nevertheless a concern for property owners located near the proposed facility.

State Law defines the standards for approval for conditional uses and directs cities to develop standards for conditional uses that serve to mitigate reasonably anticipated detrimental impacts. Salt Lake City has adopted a set of standards to be met for a Conditional Use permit. Impact to property values is not one of those criteria, although several of the standards aim to address the kinds of foreseeable concerns that could very well impact property values. Since the City has not specifically adopted property valuation as a Conditional Use standard, it cannot be considered in and of itself as a detrimental effect in relation to a conditional use application. The general issue of homelessness cannot be considered a detrimental effect.

The HRC regulations specify that a decorative masonry wall a minimum of 6-feet tall be provided along the rear and side lot lines for the purposes of territorial reinforcement and to mitigate potential impacts of the facility. However, a wall in excess of that may be approved by the Planning Commission through the Special Exception process if it determines a taller wall is necessary to mitigate a detrimental impact created by the facility. Public comments received by staff so far have related to the need for a taller wall around the HRC (8 feet was a suggestion received by staff) in order to mitigate potential impacts on surrounding properties. While increased wall height over six-feet may be approved by the Planning Commission as a Special Exception if deemed necessary, this additional height must be balanced against the over-arching goal to have the facility integrated into the community and not appear to be “walled off” and “fortress-like”, an appearance which a taller solid wall may help to impart.

Issue 4: Use of Supportive Services by Persons not Staying Overnight at the HRC

The Central City Neighborhood Council (CCNC) expressed concerns about the co-located services at the new HRC being used by persons not actually staying at the facility. The question posed by the CCNC specifically concerned the food/dining hall and if that service could be utilized by individuals not staying there. The CCNC was concerned about this and asked if the use of facilities could be confined to only people staying at the HRC and not have those uses available to people outside of the 200-person

accommodation limit. A letter received by staff from the CCNC on February 1, 2018 is included in [Attachment D](#) of this report.

While not asked about specifically, in addition to food/meals, the supportive services at this facility may include medical care and treatment, behavioral and mental health counseling, employment counseling, educational instruction and vocational training. The definition of an HRC in City Code 21A.62.040 follows:

HOMELESS RESOURCE CENTER: A building or portion thereof in which co-located supportive services such as sleeping, bathing, eating, laundry facilities, and housing case management is provided on an emergency basis for individuals experiencing homelessness. Additional services may include preparation and distribution of food; medical care and treatment; behavioral and mental health counseling; employment counseling; educational instruction, and vocational training.

Aside from a defined capacity of 200 persons for overnight accommodations, the zoning regulations do not impose a cap on the number of persons that may visit the facility to use the supportive services that will be available at the HRC. As such, there is no provision to limit the use of the dining/food service facilities to just persons staying overnight at the HRC. This would also apply to the other support services that will be available at the facility.

Issue 5: On-Site Parking Exceedance

Per Chapter 21A.44.030 – Number of Off-Street Parking Spaces addresses the parking requirements for a Homeless Resource Center. The minimum parking requirements for an HRC are one (1) parking space for every (ten) 10 beds. For the proposed HRC, the minimum number of parking spaces would be 20, based on the 200 bed capacity. The maximum number of parking spaces for the D-2 zoning district is equal to the minimum. For the proposed HRC, the maximum number of parking spaces allowed would be 20. The submitted plans shows approximately 30 parking spaces. Some of the surface parking must be eliminated to meet the zoning requirements.

ATTACHMENTS:

- A. [Attachment A: Conditional Use Standards – Chapter 21A.54](#)
- B. [Attachment B: Zoning Regulations for Homeless Resource Centers \(HRCs\)](#)
- C. [Attachment C: Narrative, Building Plans and Renderings](#)
- D. [Attachment D: Letter from the Central City Neighborhood Council](#)

Attachment A: Conditional Use Standards – Chapter 21A.54

21A.54.010: PURPOSE STATEMENT:

A. A conditional use is a land use which, because of its unique characteristics or potential impact on the municipality, surrounding neighbors or adjacent land uses, may not be compatible or may be compatible only if certain conditions are required that mitigate or eliminate the negative impacts. Conditional uses are allowed unless appropriate conditions cannot be applied which, in the judgment of the planning commission, or administrative hearing officer, would mitigate adverse impacts that may arise by introducing a conditional use on the particular site.

B. Approval of a conditional use requires review of its location, design, configuration, and impact to determine the desirability of allowing it on a site. Whether the use is appropriate requires weighing of public need and benefit against the local impact, taking into account the applicant's proposals to mitigate adverse impacts through site planning, development techniques, and public improvements. (Ord. 14-12, 2012)

21A.54.080: STANDARDS FOR CONDITIONAL USES:

A conditional use shall be approved if reasonable conditions are proposed, or can be imposed, to mitigate the reasonably anticipated detrimental effects of the proposed use in accordance with applicable standards set forth in this section. If the reasonably anticipated detrimental effects of a proposed conditional use cannot be substantially mitigated by the proposal or the imposition of reasonable conditions to achieve compliance with applicable standards, the conditional use shall be denied.

A. Approval Standards: A conditional use shall be approved unless the planning commission, or in the case of administrative conditional uses, the planning director or designee, concludes that the following standards cannot be met:

1. The use complies with applicable provisions of this title;
2. The use is compatible, or with conditions of approval can be made compatible, with surrounding uses;
3. The use is consistent with applicable adopted city planning policies, documents, and master plans; and
4. The anticipated detrimental effects of a proposed use can be mitigated by the imposition of reasonable conditions.

B. Detrimental Effects Determination: In analyzing the anticipated detrimental effects of a proposed use, the planning commission, or in the case of administrative conditional uses, the planning director or designee, shall determine compliance with each of the following:

1. This title specifically authorizes the use where it is located;
2. The use is consistent with applicable policies set forth in adopted citywide, community, and small area master plans and future land use maps;
3. The use is well suited to the character of the site, and adjacent uses as shown by an analysis of the intensity, size, and scale of the use compared to existing uses in the surrounding area;
4. The mass, scale, style, design, and architectural detailing of the surrounding structures as they relate to the proposed have been considered;
5. Access points and driveways are designed to minimize grading of natural topography, direct vehicular traffic onto major streets, and not impede traffic flows;

6. The internal circulation system is designed to mitigate adverse impacts on adjacent property from motorized, non-motorized, and pedestrian traffic;
7. The site is designed to enable access and circulation for pedestrian and bicycles;
8. Access to the site does not unreasonably impact the service level of any abutting or adjacent street;
9. The location and design of off street parking complies with applicable standards of this code;
10. Utility capacity is sufficient to support the use at normal service levels;
11. The use is appropriately screened, buffered, or separated from adjoining dissimilar uses to mitigate potential use conflicts;
12. The use meets city sustainability plans, does not significantly impact the quality of surrounding air and water, encroach into a river or stream, or introduce any hazard or environmental damage to any adjacent property, including cigarette smoke;
13. The hours of operation and delivery of the use are compatible with surrounding uses;
14. Signs and lighting are compatible with, and do not negatively impact surrounding uses; and
15. The proposed use does not undermine preservation of historic resources and structures.

C. Conditions Imposed: The planning commission, or in the case of administrative conditional uses, the planning director or the director's designee, may impose on a conditional use any conditions necessary to address the foregoing factors which may include, but are not limited to:

1. Conditions on the scope of the use; its character, location, hours and methods of operation, architecture, signage, construction, landscaping, access, loading and parking, sanitation, drainage and utilities, fencing and screening, and setbacks; and
2. Conditions needed to mitigate any natural hazards; assure public safety; address environmental impacts; and mitigate dust, fumes, smoke, odor, noise, vibrations; chemicals, toxins, pathogens, gases, heat, light, and radiation.

D. Denial of Conditional Use: A proposed conditional use shall be denied if:

1. The proposed use is unlawful; or
2. The reasonably anticipated detrimental effects of the proposed conditional use cannot be substantially mitigated as proposed in the conditional use application or by the imposition of reasonable conditions to achieve compliance with applicable standards set forth in this section.

E. Notice Of Decision: The planning commission, or in the case of administrative conditional uses, the planning director or designee, shall provide written notice of the decision, including all conditions imposed, to the applicant and local community council within ten (10) days of the final action. If the conditional use is approved, this notice shall be recorded against the property by the city recorder. (Ord. 14-12, 2012)

Attachment B: Zoning Regulations for Homeless Resource Centers (HRCs)

21A.62.040 - Homeless Resource Center - Definition

HOMELESS RESOURCE CENTER: A building or portion thereof in which co-located supportive services such as sleeping, bathing, eating, laundry facilities, and housing case management is provided on an emergency basis for individuals experiencing homelessness. Additional services may include preparation and distribution of food; medical care and treatment; behavioral and mental health counseling; employment counseling; educational instruction, and vocational training.

Conditional Use Standards for Homeless Resource Centers

In addition to the Conditional Use Standards found in Chapter 21A.54.080 of the Salt Lake City Zoning Ordinance, the following Zoning Ordinance regulations will also be considered by the Planning Commission in relation to a proposed Homeless Resource Center or Homeless Shelter:

21A.36.350: Qualifying Provisions for Homeless Resource Center or Homeless Shelter:

- A. *A Homeless resource center or homeless shelter may be allowed as a conditional use, as identified in Chapter 21A.33 Land Use Tables, pursuant to the provisions of Chapter 21A.54 Conditional Uses of this title and the requirements of this section.*
1. *Limit the number of homeless persons who may occupy a homeless resource center for overnight accommodations to a maximum of two hundred (200) homeless persons.*
 - a. *Service provider staff shall not be included in this occupancy limit.*
 - b. *No homeless resource center shall exceed the maximum occupancy for overnight accommodations for any reason, including on an overflow basis.*
 2. *A security and operations plan shall be prepared by the applicant, and approved by the Salt Lake City Police Department and Community and Neighborhoods Department, prior to conditional use approval, and filed with the recorder's office. A security and operations plan shall include:*
 - a. *A community relations and complaint response program that identifies specific strategies and methods designed to maintain the premises in a clean and orderly condition, minimize potential conflicts with the owners/operators and uses of neighboring property, and prohibit unlawful behavior by occupants of the homeless resource center or homeless shelter on the site or adjacent public right of way. The community relations and complaint response program shall include at least the following elements:*
 - i. *Identify a representative of the homeless resource center or homeless shelter, including the representative's name, telephone number, and email, who will meet with neighbors upon request to attempt to resolve any neighborhood complaints regarding operation of the center;*
 - ii. *A dedicated twenty four hour telephone line for the purpose of receiving complaints;*
 - iii. *Quarterly meetings with a community coordinating group, which shall be open to the public, to discuss and address concerns and issues that may be occurring as a result of the homeless resource center or homeless shelter operation. The*

meetings shall be advertised at least ten (10) days in advance by posting notice on the operator's website and a sign posted along the public street;

- iv. *Representatives from each of the following shall be included in the community coordinating group;*
 - (1) *the homeless resource center or homeless shelter,*
 - (2) *a business located within ¼ mile of the site,*
 - (3) *a resident who lives within ¼ mile of the site,*
 - (4) *a school, if any, located within ¼ mile of the site;*
 - (5) *chair of the community council, or designee, whose boundary encompasses the site;*
 - (6) *an individual who has previously received or is currently receiving services (i.e., client) from a homeless resource center or homeless shelter; and*

- v. *A written annual report, provided on or before February 15th of each year, from the operator of the homeless resource center or homeless shelter, provided to the city planning director and to the city council member in whose district the homeless resource center or homeless shelter is located, which includes the following information:*
 - (1) *List of individuals who have participated in the community coordinating group meetings;*
 - (2) *A summary of each community coordinating group meeting;*
 - (3) *A summary of complaints received from the community by the operator of the homeless resource center or homeless shelter; and*
 - (4) *An explanation of how complaints have been addressed/resolved.*

- b. *A complaint response community relations program that includes strategies and methods designed to maintain the premises in a clean and orderly condition, minimize potential conflicts with the owners/operators and uses of neighboring property, and prohibit unlawful behavior by occupants of the homeless resource center or homeless shelter on the site or adjacent public right of way.*
- c. *A provision requiring a representative of the homeless resource center or homeless shelter to meet with neighbors upon request to attempt to resolve any neighborhood complaints regarding operation of the center;*
- d. *A provision requiring continuous on-site security and emergency services, which includes professional security personnel, monitored security cameras, trained emergency responders, and emergency alert systems.*
- e. *A plan to maintain noise levels in compliance with Chapter 9.28 of this code;*
- f. *Design requirements that ensure any areas for queuing take place within the footprint of the principal building and will not occur on any public street or sidewalk;*
- g. *Designation of a location for smoking tobacco outdoors in conformance with state laws;*
- h. *A provision stating that any trash strewn on the premises be collected and deposited in a trash receptacle by six o'clock (6:00) A.M. the following day, including any smoking and parking lot areas;*
- i. *A provision stating that portable trash receptacles on the premise be emptied daily and that other receptacles be emptied at a minimum of once per week or as needed.*

The owner of property on which a homeless resource center or homeless shelter is located shall ensure that the operator complies with the requirements of this Subsection A.2.

3. *The applicant shall demonstrate how the building and site is designed to prevent crime based on the following principles. However, the planning commission may require modification of the proposed building and site plans if it determines that the plans do not sufficiently address each of these principles:*

a. Natural Surveillance:

- (1) The building includes windows and doors in sufficient quantities and locations that allow people inside the building to see all exterior areas of the site;*
- (2) Lighting is sufficient to illuminate building site, entrances, and access points from public streets and sidewalks to the building;*
 - (i) Exterior public and private areas shall be illuminated at a minimum rating of 1 foot-candle, and parking lots shall be illuminated at a minimum rating of 3 foot-candles.*
 - (ii) Exterior lighting shall be shielded to control light pollution and prevent glare, and utilize light emitting diodes or metal-halide filaments.*
- (3) Landscaping is arranged on the site in a manner that does not create hidden spaces or block sight lines between the building, public spaces, parking areas and landscaped areas.*

b. Natural Access Control:

- (1) Buildings include direct walkways from the public sidewalk to the primary building entrances;*
- (2) Walkways are provided to guide people from the parking areas to primary building entrances;*
- (3) Low growing landscape, low walls, curbing, or other means are used to guide pedestrians along walkways;*
- (4) All walkways are properly illuminated and all illumination on the site is shielded to direct light down and away from neighboring properties;*
- (5) Building entrances are clearly identified with universally accessible signs.*

c. Territorial Reinforcement:

- (1) Landscaped areas along the perimeter of the site, which are not visible from the building or public spaces, shall include mechanisms to restrict access outside daylight hours;*
- (2) Parking areas are secured outside of daylight hours;*
- (3) A decorative masonry wall that is a minimum of six feet (6') high shall be provided along all interior side and rear lot lines. Walls in excess of six feet may be approved by the planning commission as a special exception if it determines a taller wall is necessary to mitigate a detrimental impact created by the homeless resource center or homeless shelter;*
- (4) A fence no taller than three feet (3') high, and does not create a visible barrier, shall be placed near the front property line to mark the transition from public space to private space;*
- (5) If the zoning district does not require a landscape buffer, the planning commission may nevertheless establish appropriate landscape buffering requirements as a condition of approval to mitigate reasonably anticipated detrimental effects of the proposed use.*

- d. *Maintenance:*
- (1) *The building and site are maintained free from graffiti, litter, garbage, and other items that constitute a nuisance;*
 - (2) *The building is maintained in good repair and all property damage is repaired in a timely manner;*
 - (3) *All fencing, walls, paving, walkways and other site features are maintained in good repair, and free from obstruction.*
- e. *A homeless resource center or homeless shelter shall comply with all applicable building and zoning regulations.*

Attachment C: Narrative, Building Plans and Renderings




GERALDINE E KING WOMENS CENTER



GERALDINE E. KING WOMEN'S CENTER

1/29/2018 3:15:01 PM BIM 360://HRC 700 SOUTH/171 6 - HRC 700 SOUTH V17.rvt
 ALL IDEAS, DESIGN ARRANGEMENTS AND PLANS INDICATED OR REFERENCED BY THE DRAWING ARE OWNED BY AND THE PROPERTY OF AJC ARCHITECTS P.C. AND WILL BE REPRODUCED WITHOUT WRITTEN CONSENT OF AJC ARCHITECTS P.C. WRITTEN DIMENSIONS ON THESE DRAWINGS SHALL HAVE PRECEDENCE OVER SCALE DIMENSIONS. CONTRACTORS SHALL VERIFY AND BE RESPONSIBLE FOR ALL DIMENSIONS AND CONDITIONS ON THE JOB AND THE OFFICE MUST BE NOTIFIED OF ANY VARIATION FROM THE DIMENSIONS AND CONDITIONS SHOWN BY THESE DRAWINGS. UNAUTHORIZED DISCLOSURE OR REPRODUCTION OF THESE DRAWINGS, INCLUDING REPRODUCTION THEREOF IN ANY MANNER OR FOR ANY PURPOSE, WITHOUT WRITTEN CONSENT OF AJC ARCHITECTS P.C. IS STRICTLY PROHIBITED. AJC ARCHITECTS P.C. IS NOT RESPONSIBLE FOR ANY DAMAGE TO PERSONS OR PROPERTY CAUSED BY THE USE OF THESE DRAWINGS.

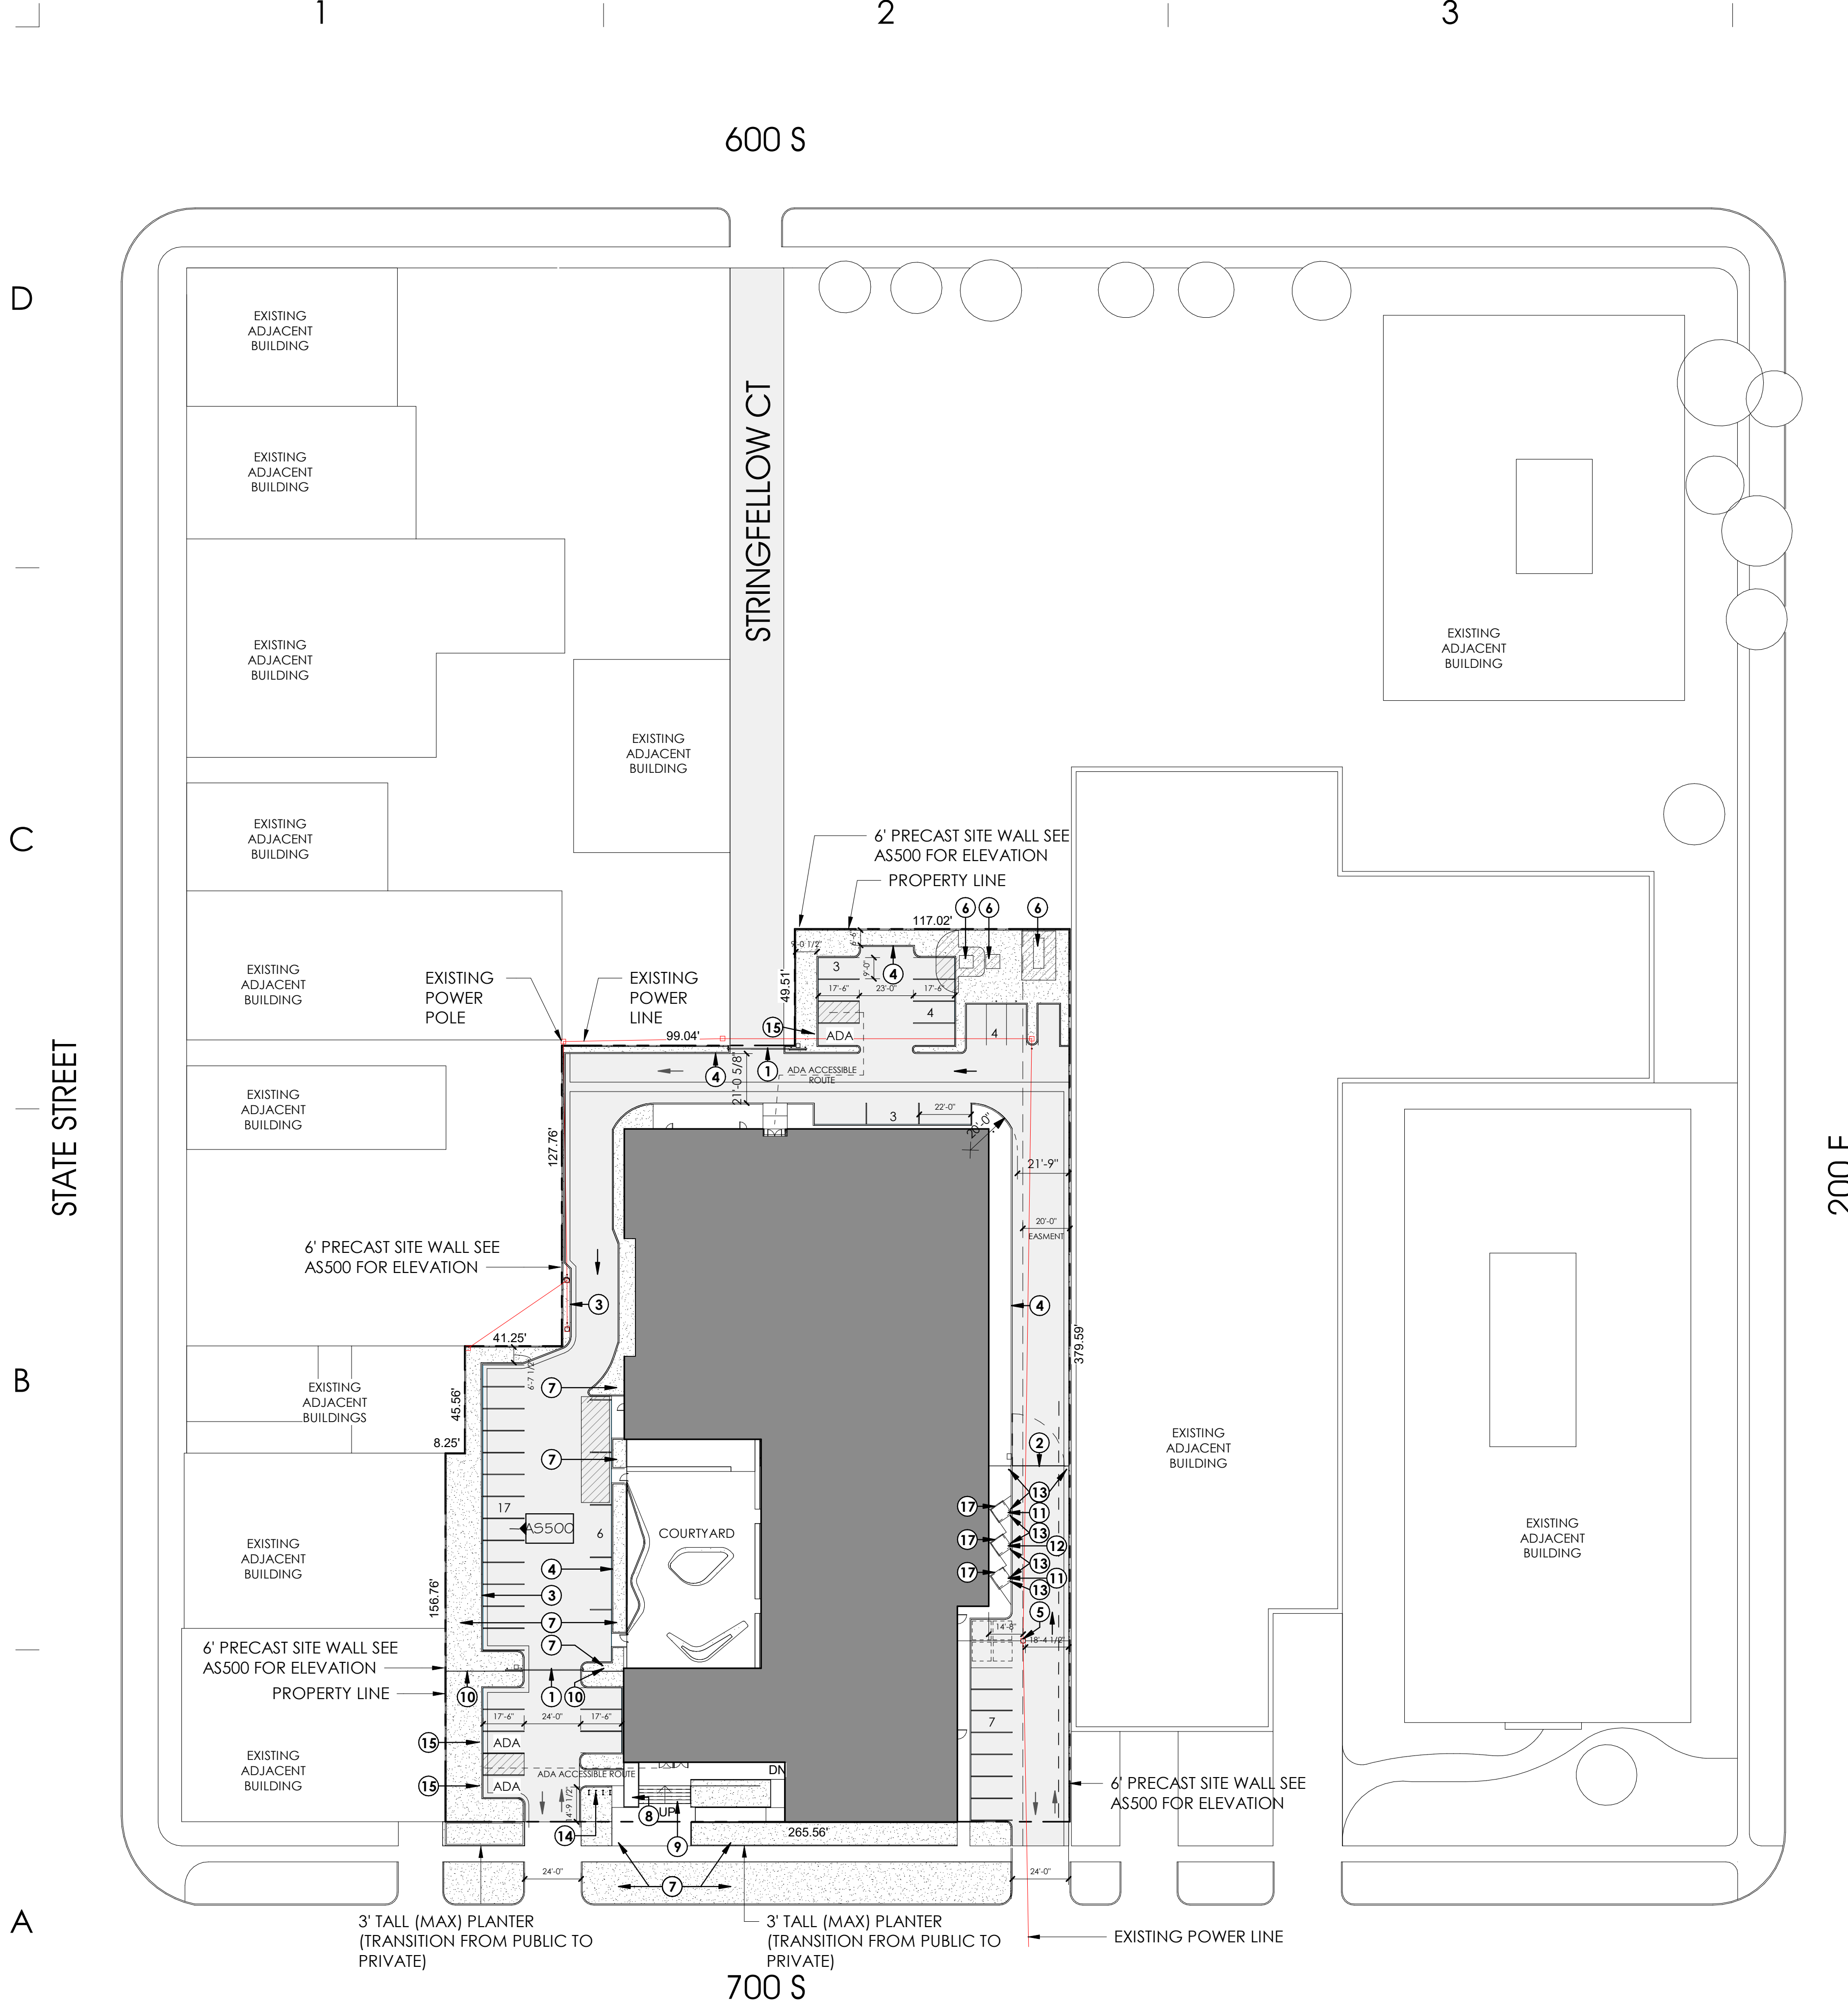

1 SITE PLAN
 1" = 40'-0"

KEYED NOTES:

- 1 ENCLOSED TRACK INDUSTRIAL ALUMINUM CANTILEVER GATE
- 2 INDUSTRIAL SWING ARM SECURITY GATE
- 3 6" CURB AND GUTTER, SEE CIVIL DRAWINGS.
- 4 6" CONCRETE CURB
- 5 EXISTING POWER POLE
- 6 ELECTRICAL EQUIPMENT, SEE ELECTRICAL DRAWINGS.
- 7 LANDSCAPE PLANTING AREA, SEE LANDSCAPE DRAWINGS.
- 8 CONCRETE PLANTER
- 9 CAST IN PLACE CONCRETE STAIRS WITH STAINLESS STEEL HANDRAILS
- 10 PERMETER SECURITY FENCE
- 11 TRASH DUMPSTER, N.I.C.
- 12 RECYCLING CENTER, N.I.C.
- 13 CONCRETE FILLED STEEL BOLLARDS, GALVANIZED.
- 14 BIKE RACKS, SEE AS500
- 15 ADA PARKING SIGNAGE, SEE DETAILS
- 16 CARPOOL PARKING SIGNAGE, SEE DETAILS.
- 17 TRASH ENCLOSURE FENCE, W/ OPERABLE GATES.

GENERAL NOTES:

- SEE SHEET G1002 FOR GENERAL NOTES.
- SEE TITLE SHEET FOR DRAWING INDEX.
- DO NOT SCALE DRAWINGS.
- CONTRACTOR / SUBCONTRACTOR SHALL VERIFY ALL DIMENSIONS AND CONDITIONS BEFORE BEGINNING WORK, AND SHALL REPORT TO THE ARCHITECT ANY ERRORS, INCONSISTENCIES OR OMISSIONS BEFORE BEGINNING WORK. SEE GENERAL NOTES AND SPECIFICATIONS.
- SEE SHEET AE602 FOR FINISH LEGEND.
- SEE SHEET AE620 FOR ACCESSORY LEGEND.
- SEE SHEETS G1003 & G1004 FOR ADA REQUIREMENTS.

ZONING

ZONING DISTRICT	D2 - DOWNTOWN SUPPORT DISTRICT	
CONDITIONAL USE	YES	
BUILDING AREA	60,000 SF	
	REQUIRED	PROVIDED
HEIGHT		
MAXIMUM HEIGHT	65'-0"	29'-11"
SET BACKS		
FRONT SETBACK	NONE	NONE
SIDE SETBACK	NONE	NONE
REAR SETBACK	NONE	NONE
PARKING		
MINIMUM OFF STREET PARKING	40 spaces	44 spaces
• Homeless Shelter: 1 parking space for each employee.		
25 employees + 15 volunteers = 40 spaces		
DISTRICT SPECIFIC MINIMUM OFF STREET PARKING	35 spaces	44 spaces
• no spaces required up to 25,000 square feet usable floor area. 1 space per 1,000 usable square feet over 25,000 square feet thereafter.		
0 spaces / 25,000 SF = 0 spaces		
60,000 SF - 25,000 SF = 35,000 SF		
35,000 SF / 1000 SF = 35 spaces		
0 + 35 = 35 spaces		
DISTRICT SPECIFIC MAXIMUM OFF STREET PARKING	60 spaces maximum	44 spaces provided
• up to 25 spaces for first 25,000 square feet. no more than 1 space per 1,000 square feet thereafter.		
25 spaces / 25,000 SF = 25 spaces		
60,000 SF - 25,000 SF = 35,000 SF		
35,000 SF / 1000 SF = 35 spaces		
25 + 35 = 60 spaces max.		
ADA PARKING		
• 1 accessible space per 1-25 parking lot spaces	2 spaces	3 spaces (1 ada van)
• 2 accessible spaces per 26-50 parking lot spaces		
BIKE PARKING		
(5%) of provided parking stalls, or a minimum of 2	3 required	5 provided
ELECTRIC VEHICLE PARKING		
Required for multi-family only		
FIRE LANE		
MINIMUM FIRE LANE WIDTH IF BUILDING HEIGHT IS LESS THAN 30'-0"	20'-0"	20'-0"
DRIVEWAY WIDTH		
MINIMUM WIDTH	12'-0"	20'-0"
INTERIOR PARKING LOT LANDSCAPING AREA		
MINIMUM AREA	120 SF	594 SF
MINIMUM WIDTH	5'-0"	5'-0"
PERIMETER PARKING LOT LANDSCAPING		
MINIMUM WIDTH	5'-0"	7'-0"

NOT FOR CONSTRUCTION

ARCHITECT / CONSULTANT

PROJECT DESCRIPTION
GERALDINE E KING WOMEN'S CENTER
 HOMELESS RESOURCE CENTER
 131 E 700 S
 SALT LAKE CITY

AHJ STAMP

SHEET NAME:
ARCHITECTURAL SITE PLAN


REVISIONS
 MARK DATE DESCRIPTION

ISSUE DATE: 11/16/17
 ISSUE TYPE: DESIGN DEV
 DRAWN BY: ajc
 CHECKED BY: K. RIGBY
 PROJECT#: 1716.02

SHEET NUMBER:

AS101

PARCEL # 1607102008

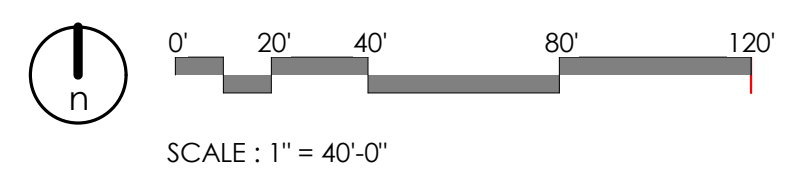

1/29/2018 3:15:02 PM BIM 360://HRC 700 SOUTH/1716 - HRC 700 SOUTH v17.rvt
 ALL IDEAS, DESIGNS, ARRANGEMENTS AND PLANS INDICATED OR REPRESENTED BY THE DRAWING ARE OWNED BY AND THE PROPERTY OF AJC ARCHITECTS P.C. AND WISELY CREATED, DEVELOPED, AND DERIVED FOR THE USE AND IN CONNECTION WITH THE SPECIFIED PROJECT. NONE OF THE IDEAS, DESIGNS, ARRANGEMENTS OR PLANS SHALL BE USED BY OR DECIDED TO ANY PERSON, FIRM, OR CORPORATION FOR ANY PURPOSE WHATSOEVER WITHOUT WRITTEN CONSENT OF AJC ARCHITECTS P.C. WRITTEN DIMENSIONS ON THESE DRAWINGS SHALL HAVE PRECEDENCE OVER SCALE DIMENSIONS. COMMERCIALS SHALL VERIFY AND BE RESPONSIBLE FOR ALL DIMENSIONS AND CONDITIONS ON THE JOB AND THE OFFICE MUST BE NOTIFIED OF ANY VARIATION FROM THE DIMENSIONS AND CONDITIONS SHOWN BY THESE DRAWINGS. WARNING: REPRODUCTION WITHOUT WRITTEN PERMISSION IS A CRIMINAL OFFENSE UNDER 18 U.S.C. SEC. 506. UNAUTHORIZED DISCLOSURE MAY CONSTITUTE TRADE SECRET VIOLATION UNDER 18 U.S.C. SEC. 517.1 ET SEQ. AND OTHER LAWS.

NOT FOR CONSTRUCTION

ARCHITECT / CONSULTANT

PROJECT DESCRIPTION
GERALDINE E KING WOMEN'S CENTER
 HOMELESS RESOURCE CENTER
 131 E 700 S
 SALT LAKE CITY

AHJ STAMP


SHEET NAME:
SITE DETAILS

REVISIONS
 MARK DATE DESCRIPTION


ISSUE DATE: 11/16/17
 ISSUE TYPE: DESIGN DEV
 DRAWN BY: qjc
 CHECKED BY: K. RIGBY
 PROJECT#: 1716.02

SHEET NUMBER:


AS500

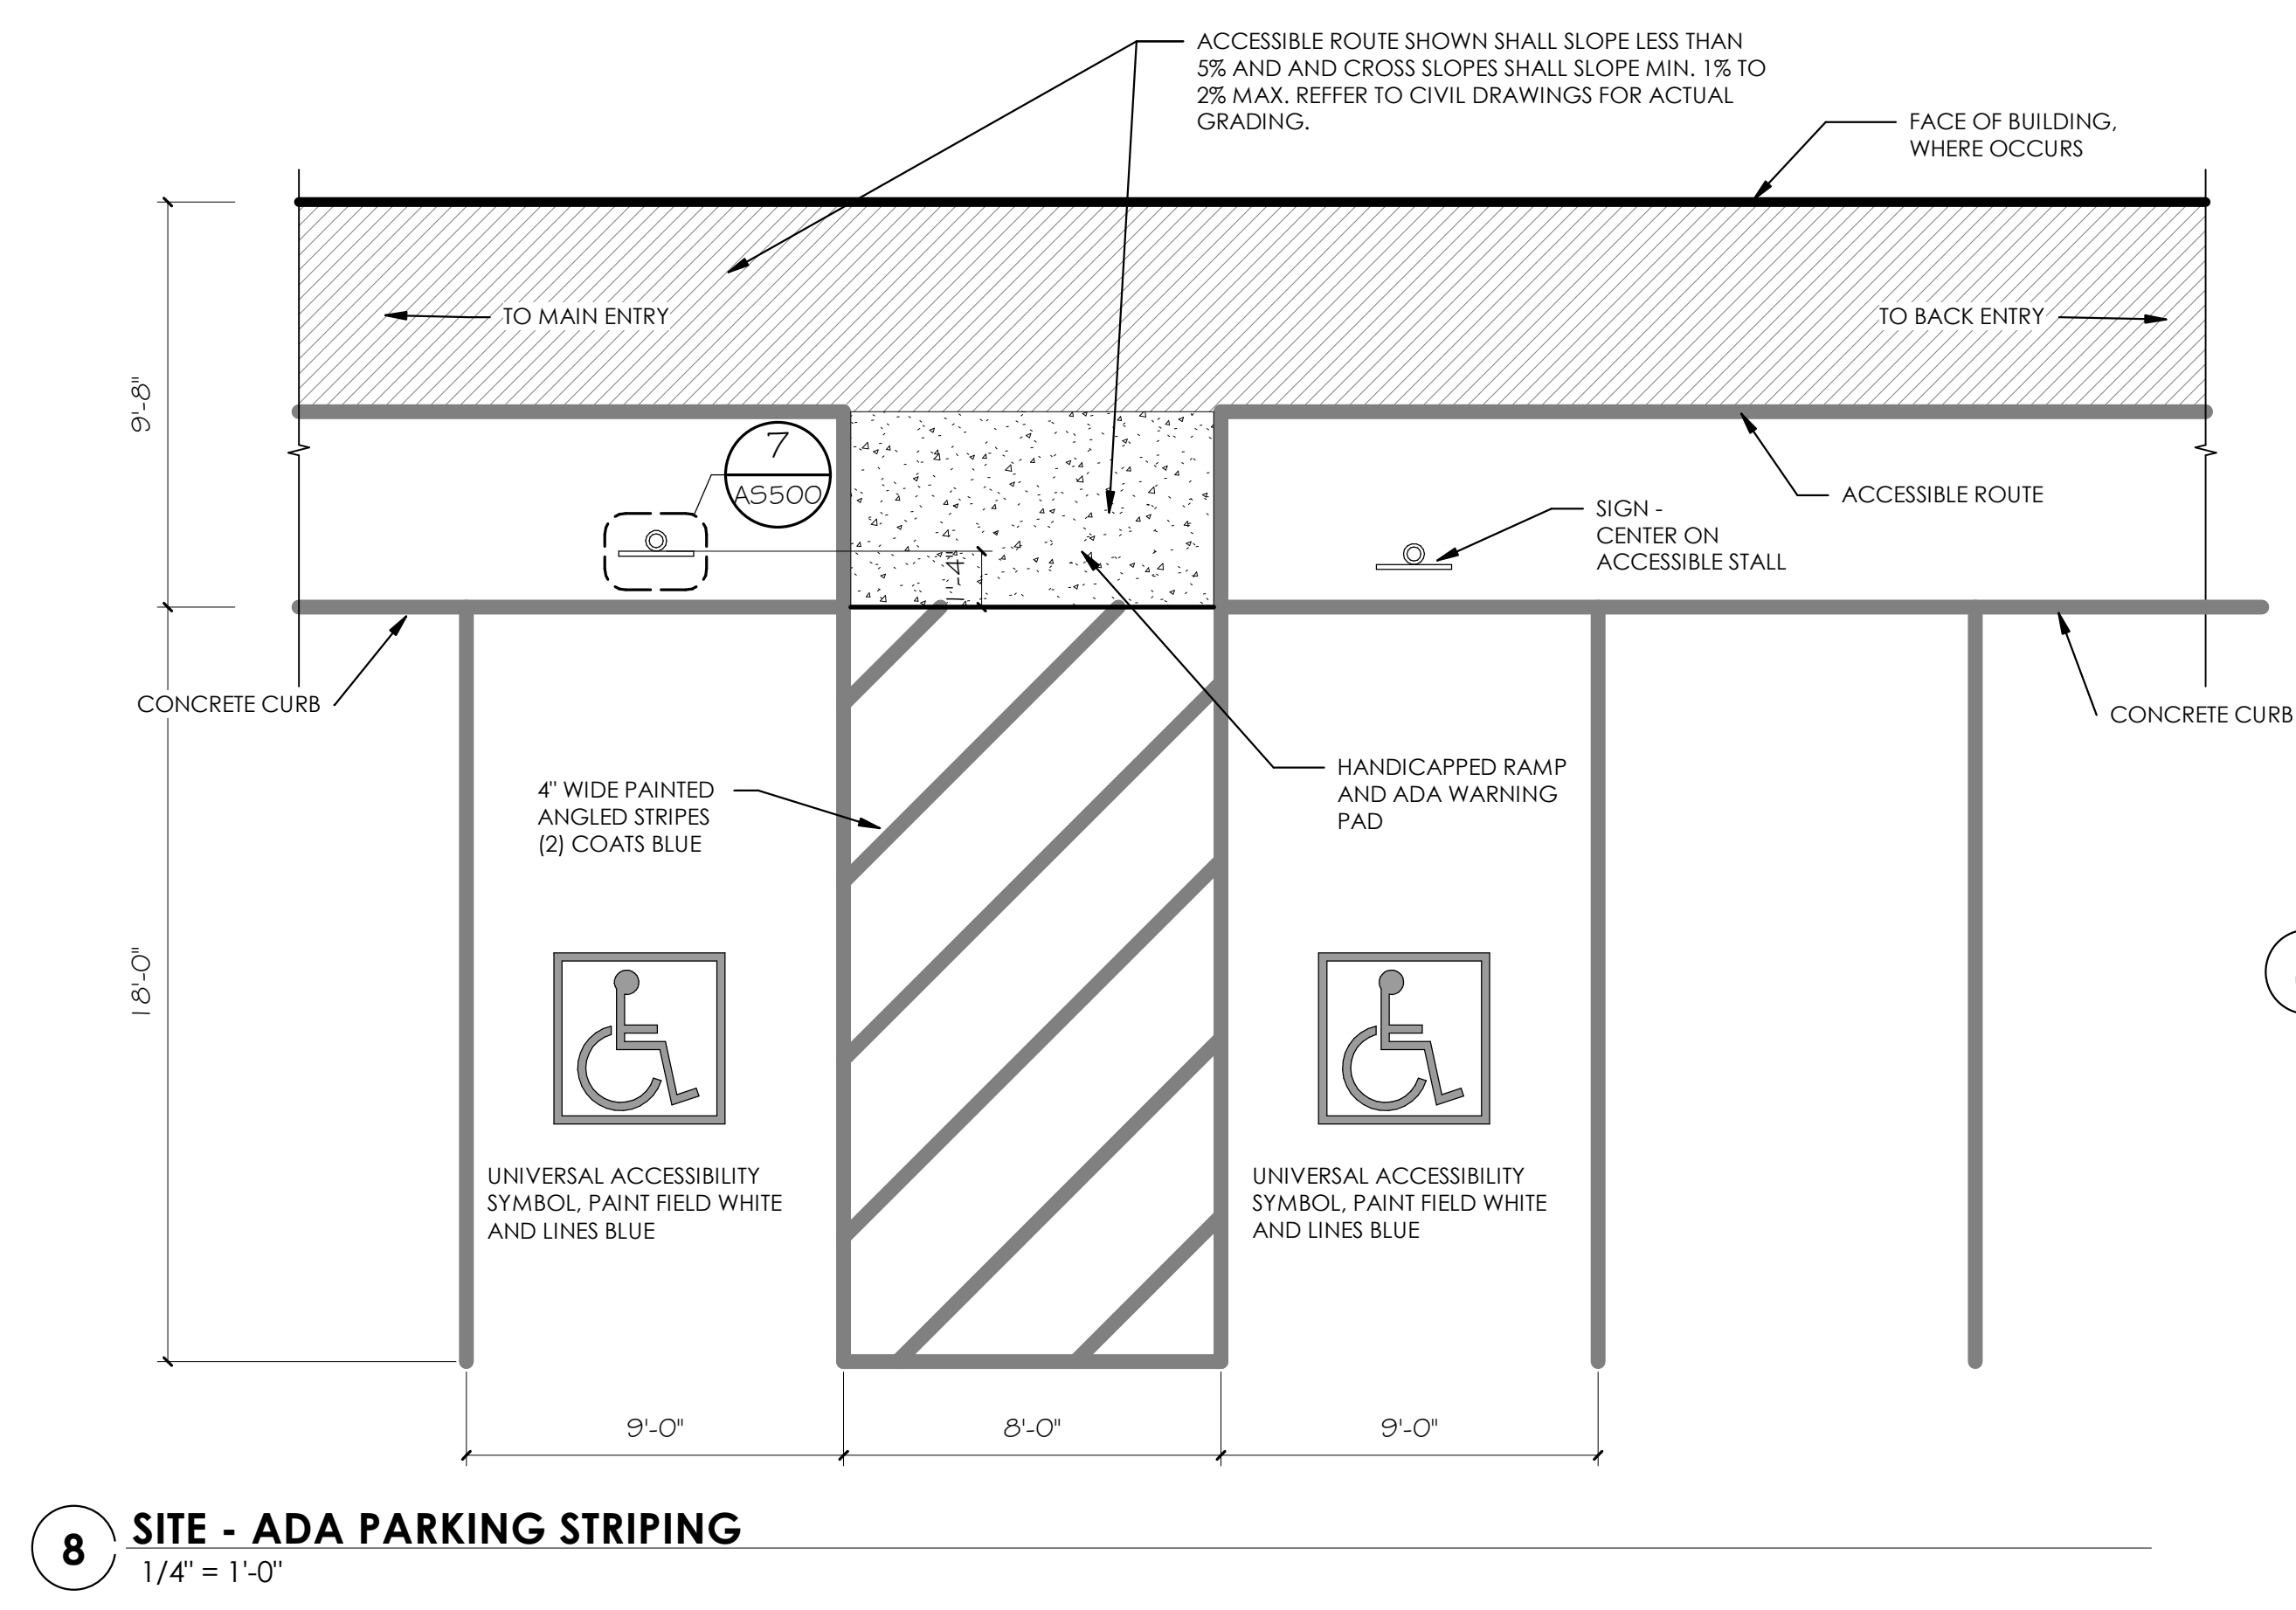

4 CONCRETE SLAB EXPANSION JOINT
 3" = 1'-0"

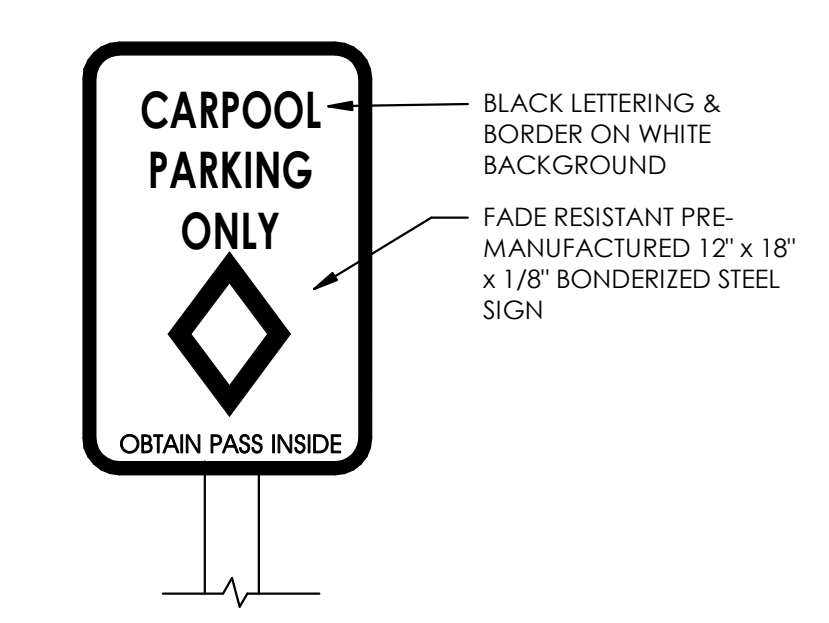



2 CARPOOL PARKING SIGNAGE
 1 1/2" = 1'-0"

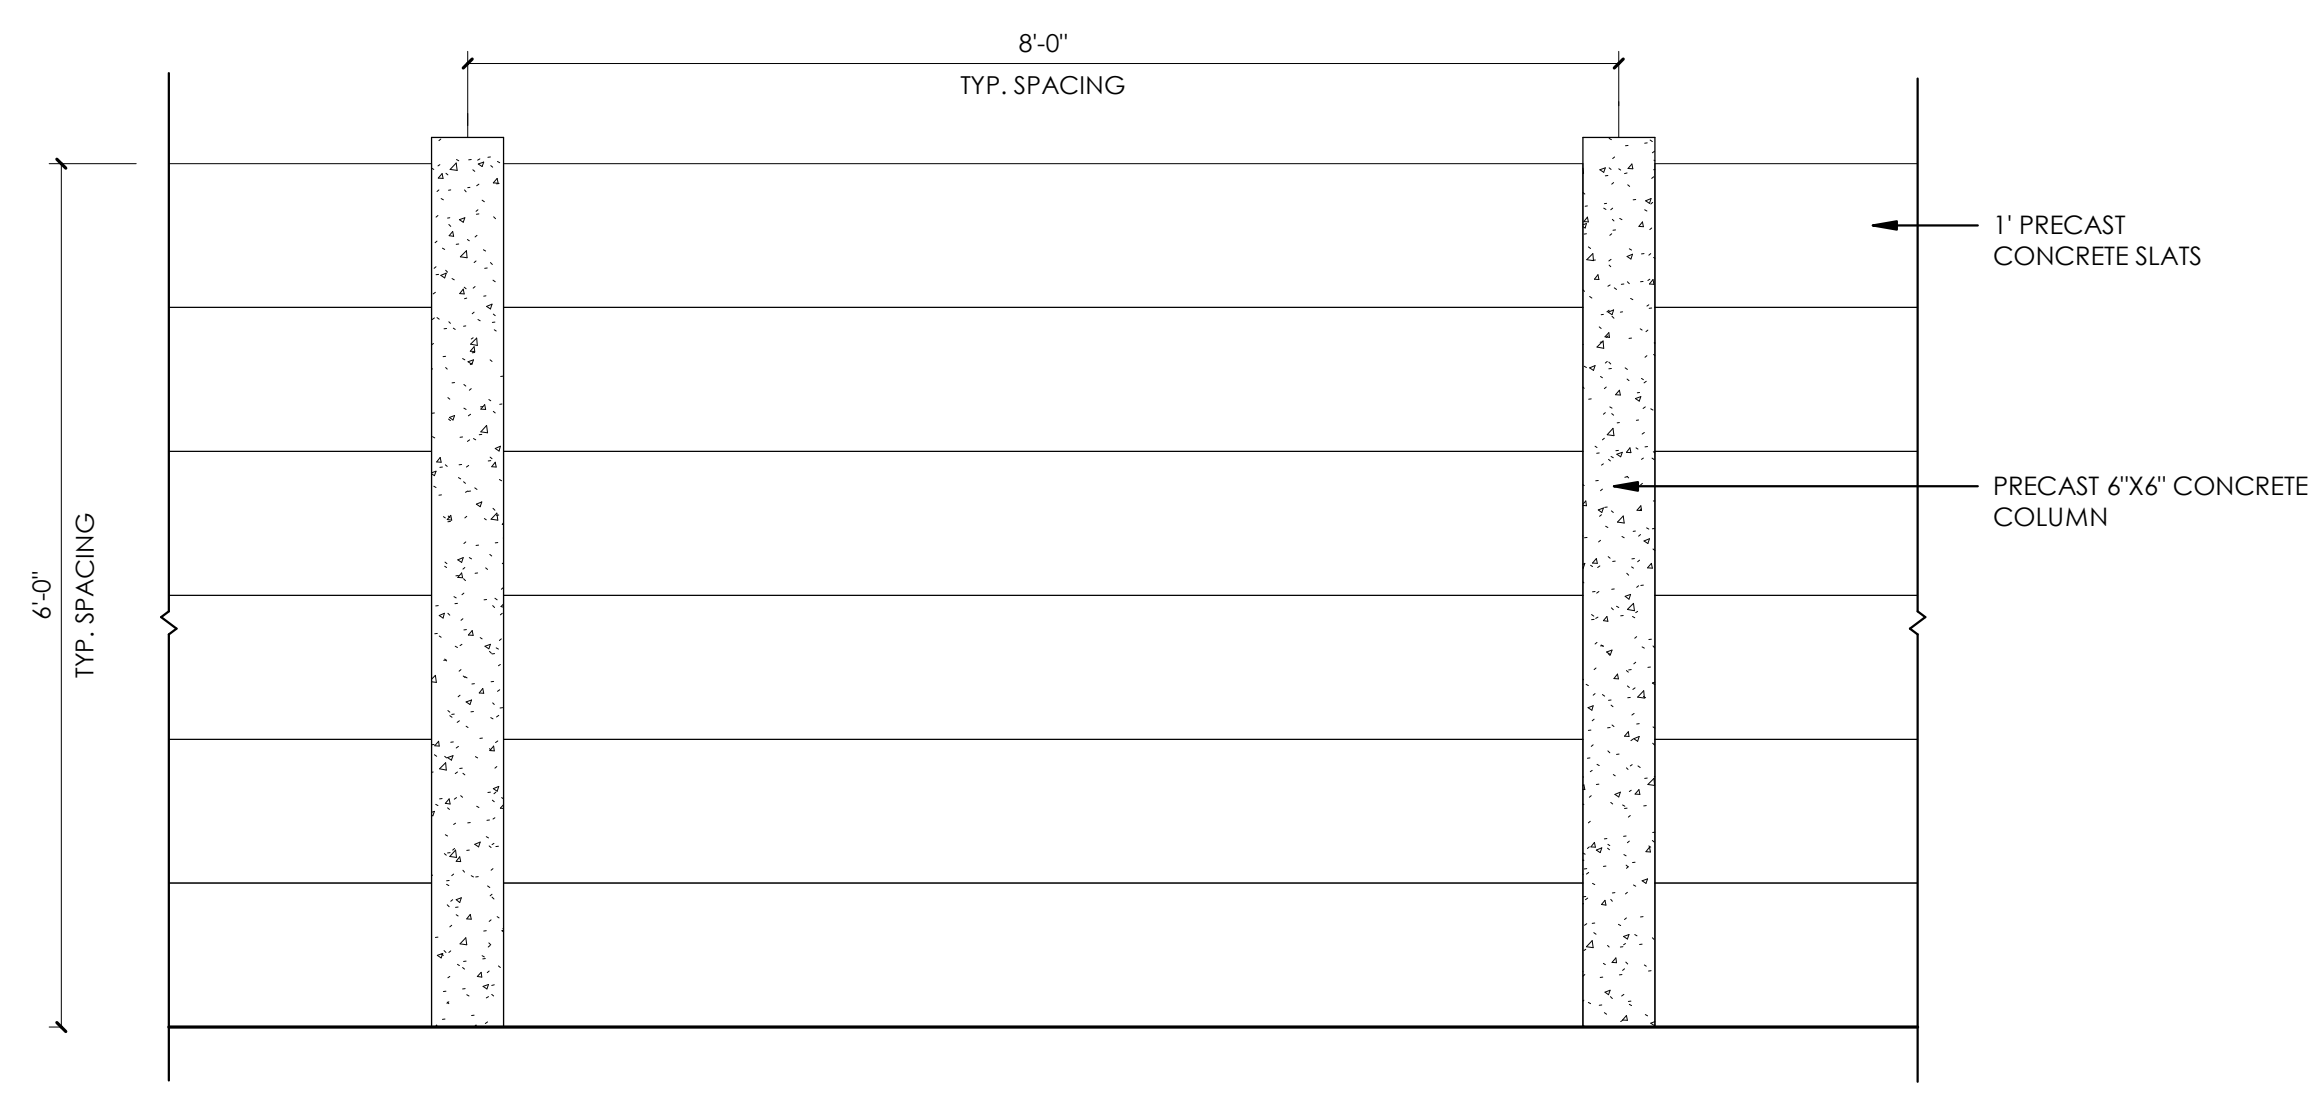


1 SITE - PRECAST CONCRETE WALL ELEVATION
 3/4" = 1'-0"




6 ADA PARKING SIGNAGE
 1 1/2" = 1'-0"

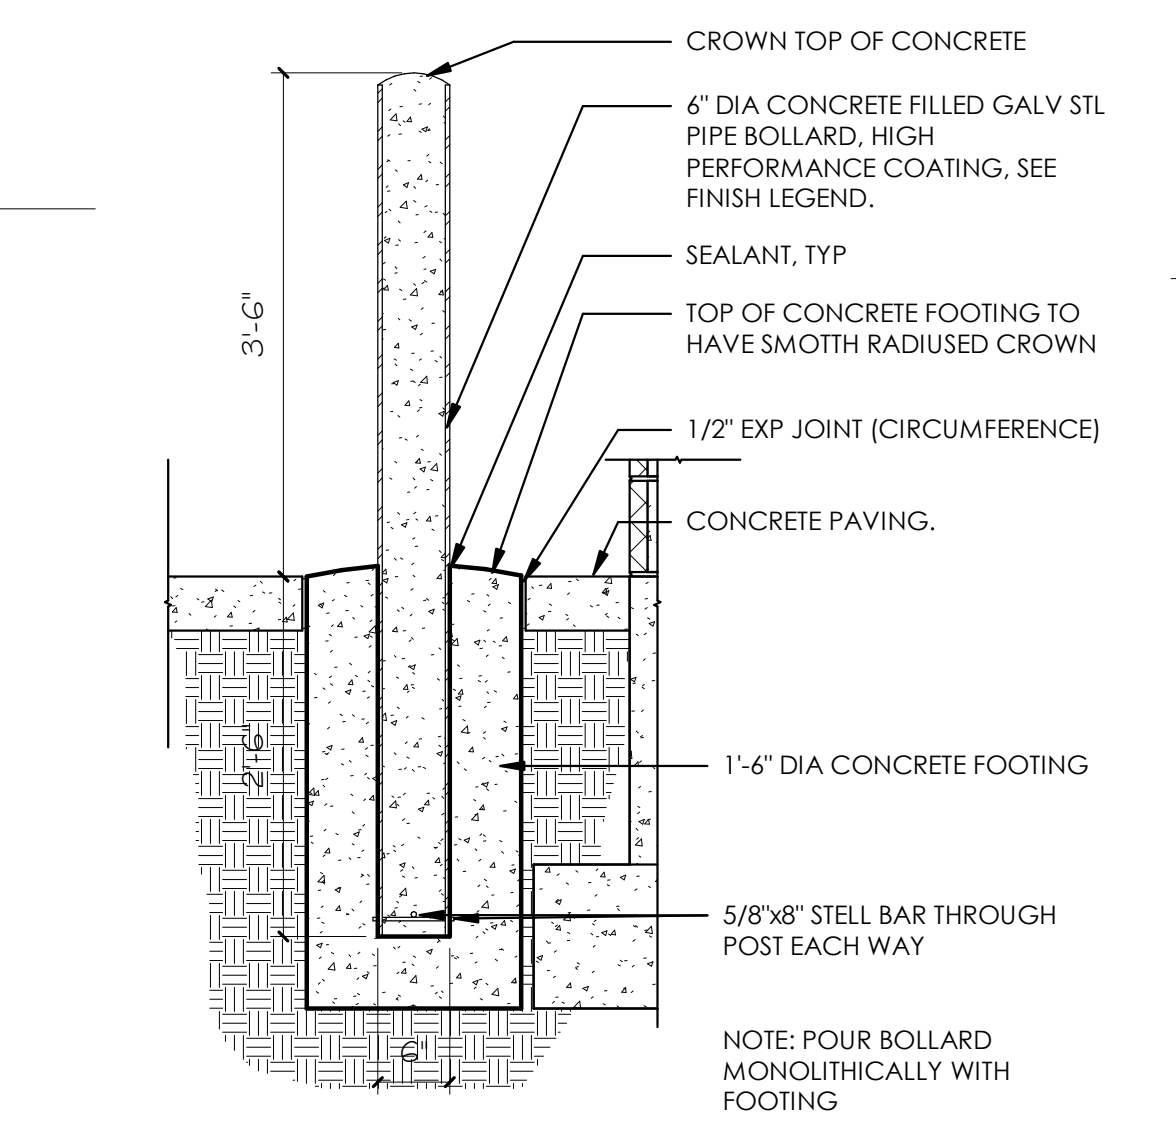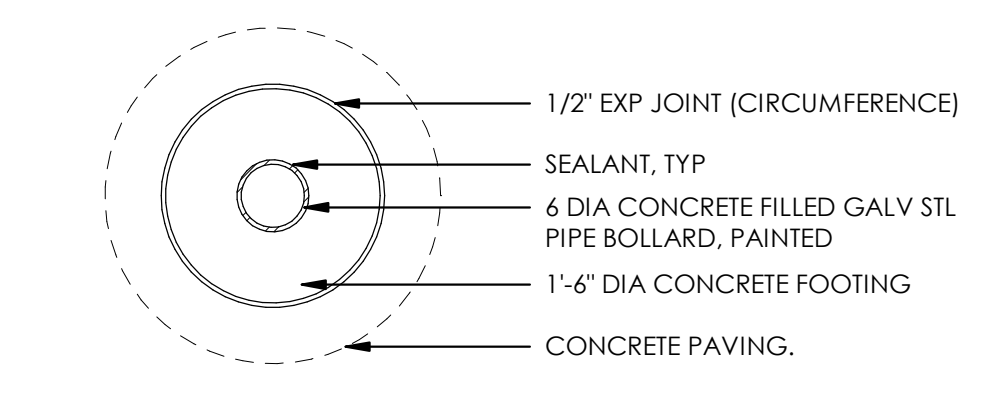

3 SITE - ROUND BOLLARD
 3/4" = 1'-0"

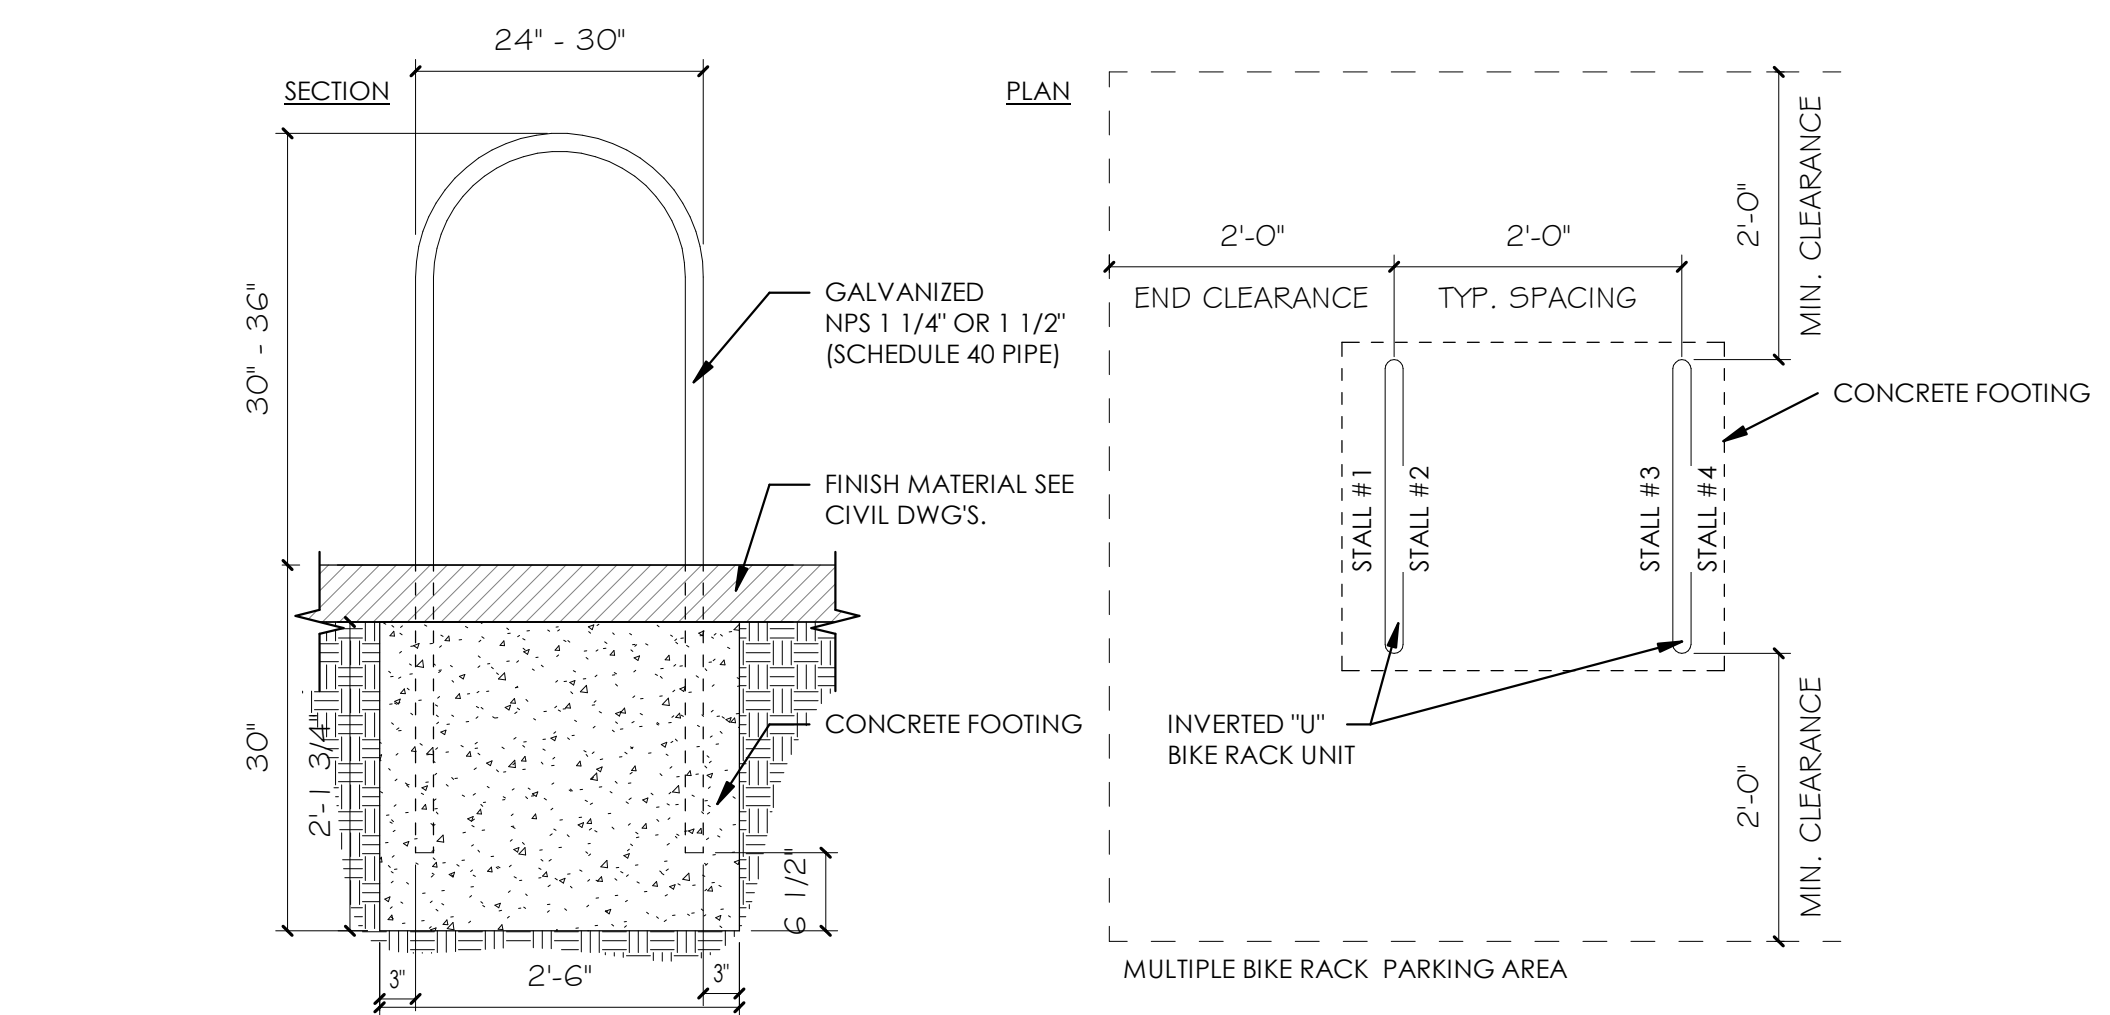


9 SITE - BIKE RACK
 3/4" = 1'-0"

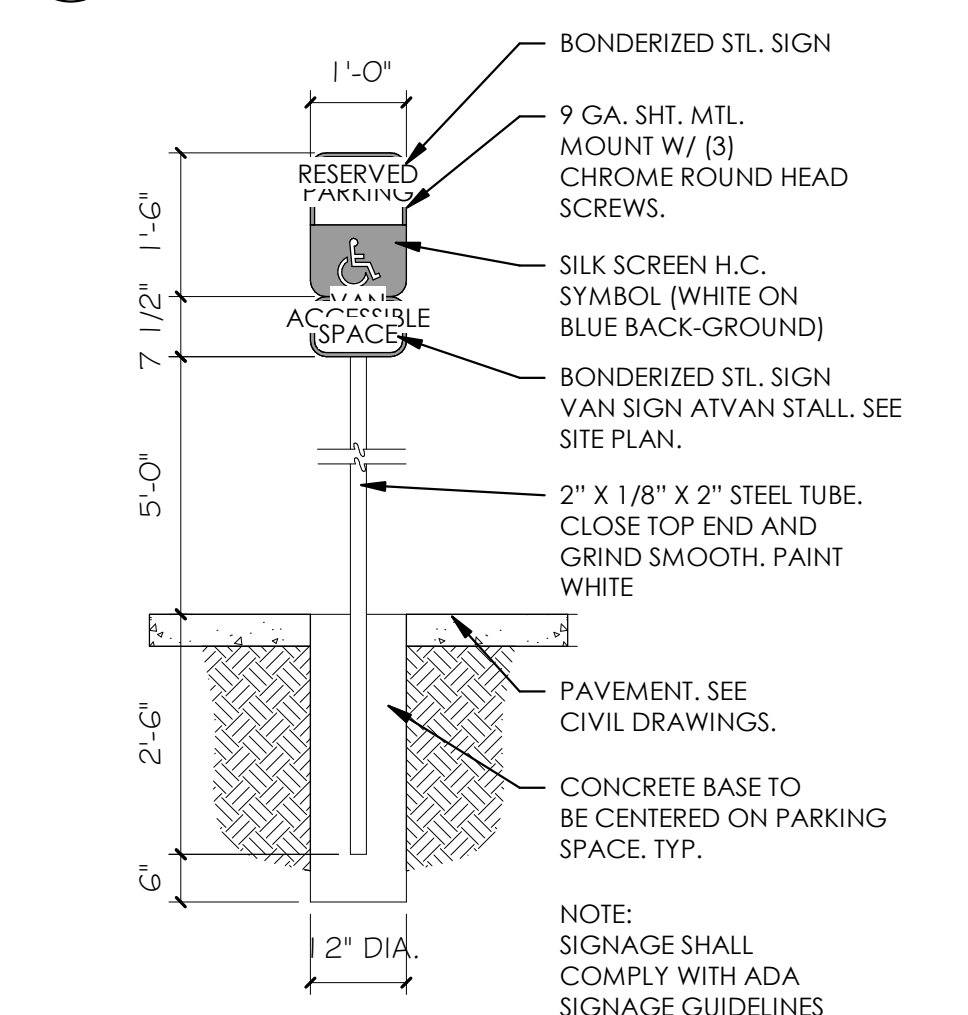

7 ADA SIGN DETAIL
 1/2" = 1'-0"

12/11/2017 5:10:09 PM C:\Users\stephen\Documents\1716 - HRC 700 SOUTH v17_1.mif\1716\1716_1.mif
 ALL DIMENSIONS ARE TO FACE UNLESS NOTED OTHERWISE. DIMENSIONS TO FACE ARE TO BE USED FOR CONSTRUCTION. DIMENSIONS TO CENTER ARE TO BE USED FOR LOCATION OF WALLS, DOORS, WINDOWS, ETC. DIMENSIONS TO CENTER ARE TO BE USED FOR LOCATION OF WALLS, DOORS, WINDOWS, ETC. DIMENSIONS TO FACE ARE TO BE USED FOR CONSTRUCTION. DIMENSIONS TO CENTER ARE TO BE USED FOR LOCATION OF WALLS, DOORS, WINDOWS, ETC. DIMENSIONS TO FACE ARE TO BE USED FOR CONSTRUCTION. DIMENSIONS TO CENTER ARE TO BE USED FOR LOCATION OF WALLS, DOORS, WINDOWS, ETC.

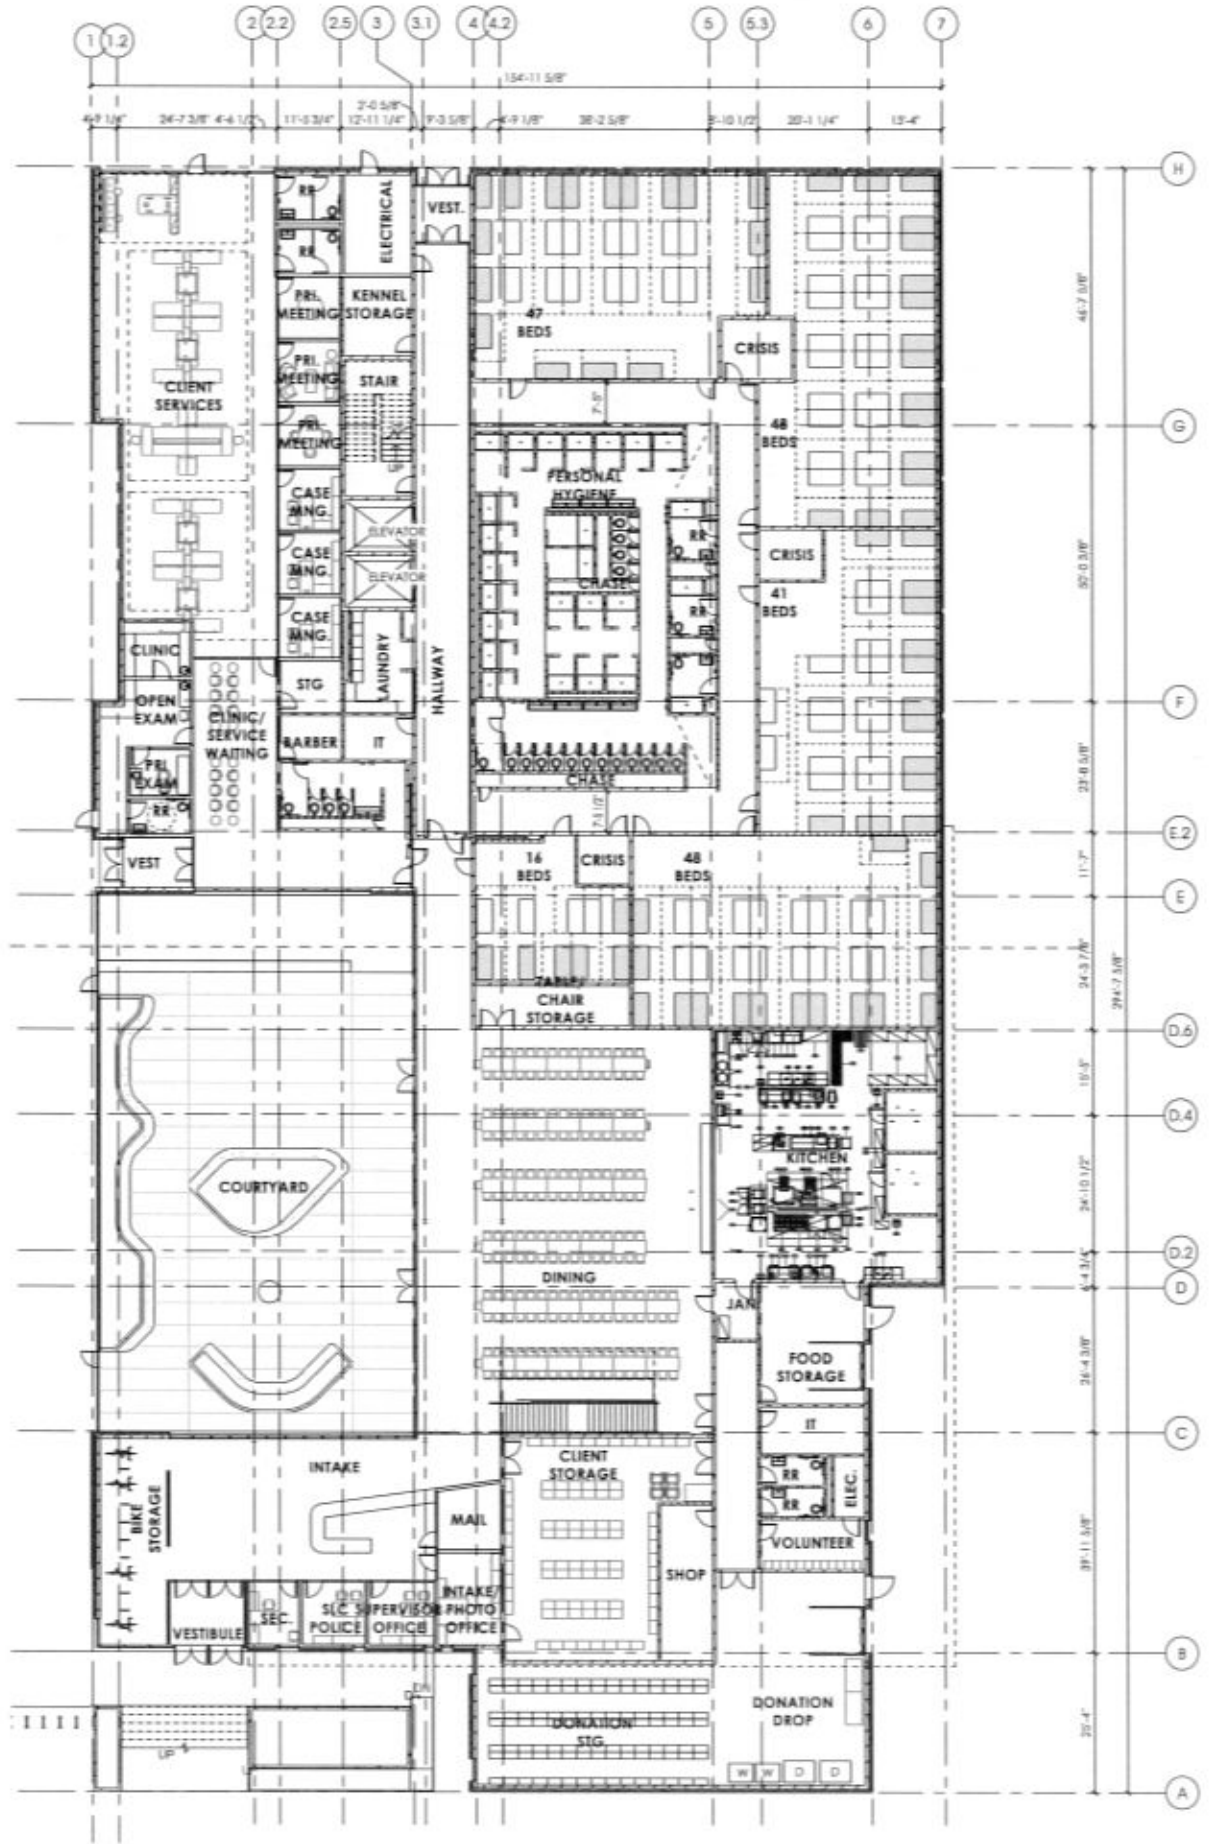

GENERAL NOTES AND LEGEND:

- SEE SHEET G102 FOR GENERAL NOTES.
- SEE TITLE SHEET FOR DRAWING INDEX.
- DO NOT SCALE DRAWINGS.
- CONTRACTOR / SUBCONTRACTOR SHALL VERIFY ALL DIMENSIONS AND CONDITIONS BEFORE BEGINNING WORK, AND SHALL REPORT TO THE ARCHITECT ANY ERRORS, INCONSISTENCIES OR OMISSIONS BEFORE BEGINNING WORK. SEE GENERAL NOTES AND SPECIFICATIONS.
- SEE SHEET A202 FOR FINISH LEGEND.
- SEE SHEET A203 FOR ACCESSORY LEGEND.
- SEE SHEETS G103 & G104 FOR ADA REQUIREMENTS.



703 east 1700 south
 salt lake city, utah 84105
 www.ajcarchitects.com

NOT FOR CONSTRUCTION

ARCHITECT / CONSULTANT

PROJECT DESCRIPTION
GERALDINE E KING WOMEN'S CENTER

HOMELESS RESOURCE CENTER
 131 E 700 S
 SALT LAKE CITY

AHJ STAMP

SHEET NAME:
LEVEL 1 - OVERALL FLOOR PLAN

REVISIONS

MARK	DATE	DESCRIPTION
------	------	-------------

ISSUE DATE: 11/16/17
 ISSUE TYPE: DESIGN DEV
 DRAWN BY: ajc
 CHECKED BY: Checker
 PROJECT#: 1716.02


SHEET NUMBER:

1 LEVEL 1 - OVERALL FLOOR PLAN
 1/16" = 1'-0"



AE101

12/11/2017 5:10:11 PM C:\Users\cstephens\Documents\1716 - HRC 700 SOUTH v17_3.mif\HQX\MN.M
 ALL RIGHTS RESERVED. ANY REUSE OR MODIFICATION OF THIS DOCUMENT IS PROHIBITED. THE USER ASSUMES ALL LIABILITY FOR ANY DAMAGE OR LOSS OF DATA OR INFORMATION THAT MAY BE CAUSED BY THE USE OF THIS DOCUMENT. 

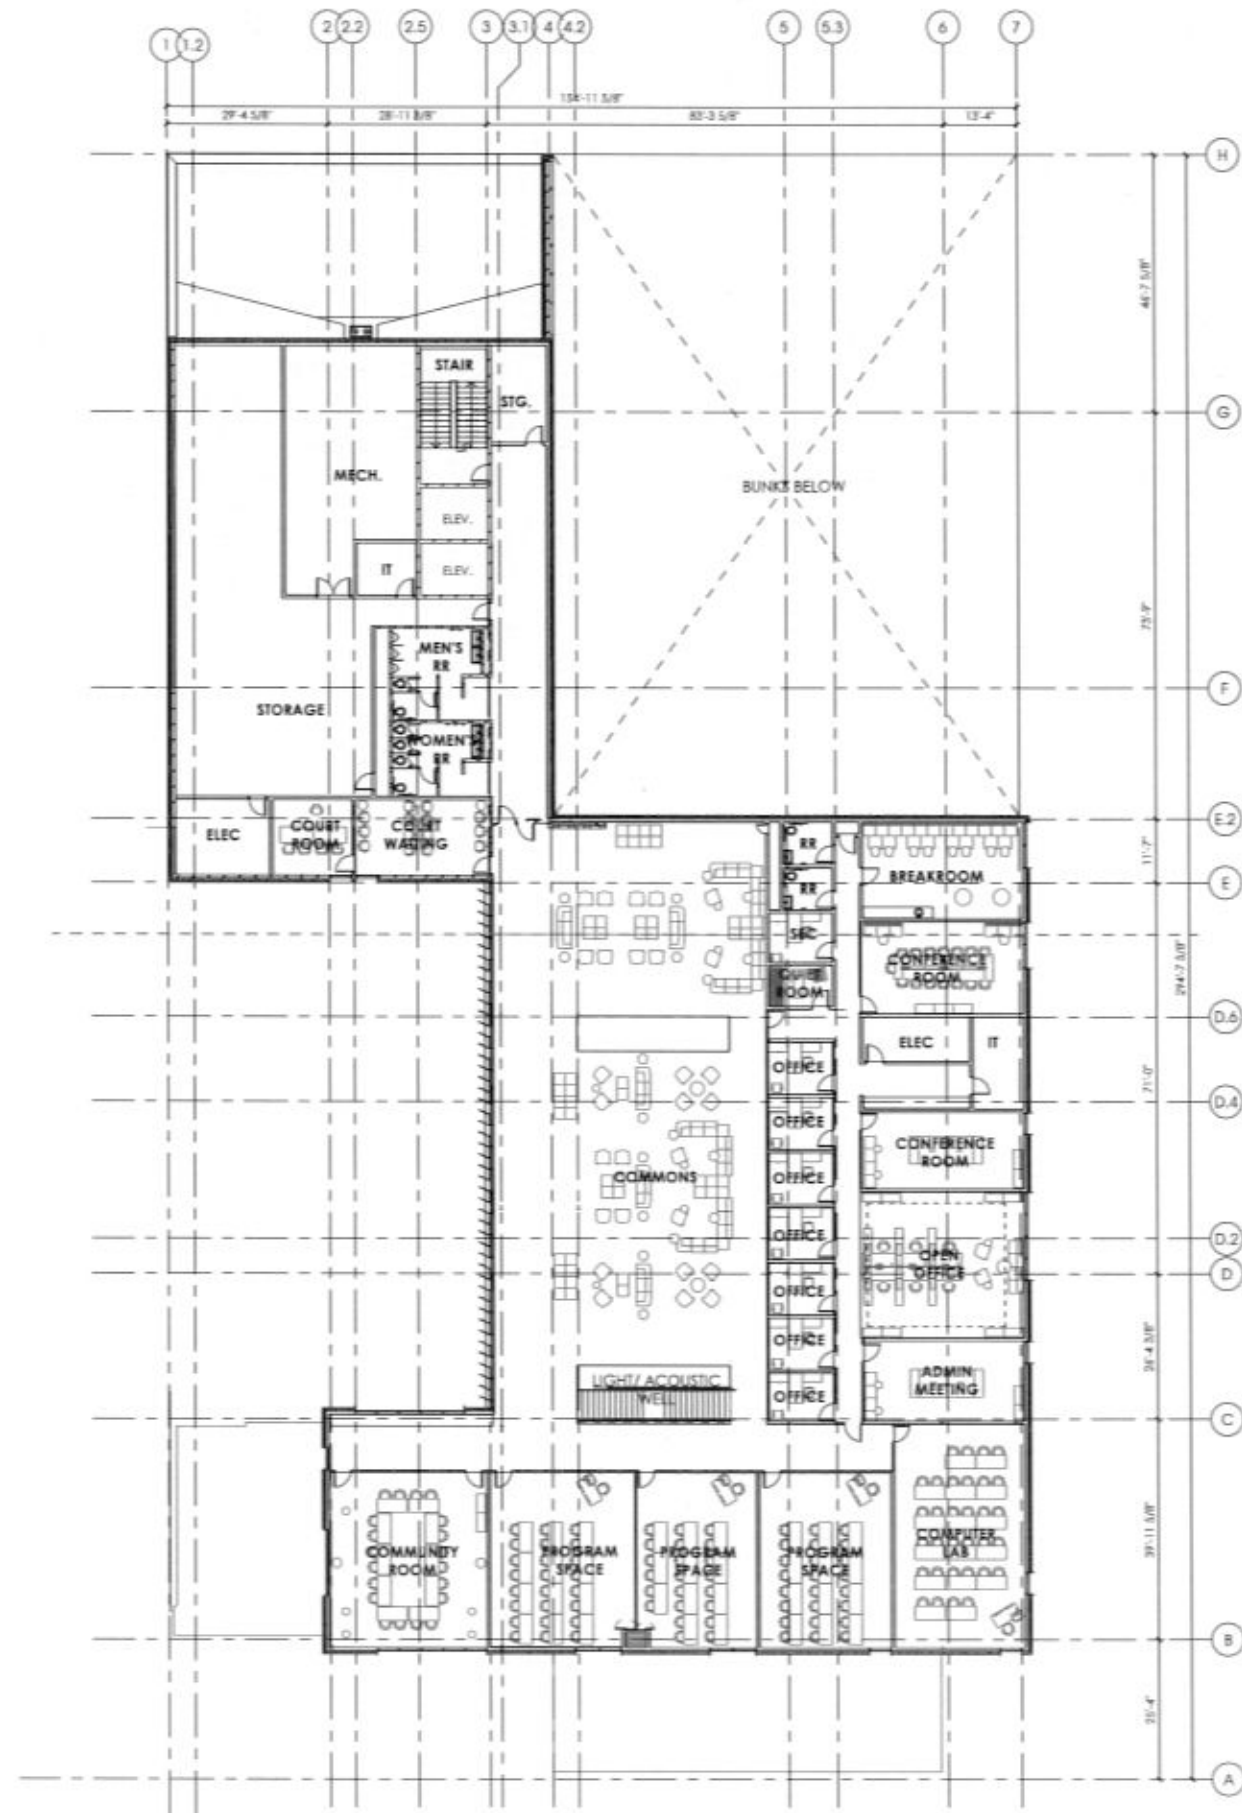

GENERAL NOTES AND LEGEND:

- SEE SHEET G1002 FOR GENERAL NOTES.
- SEE TITLE SHEET FOR DRAWING INDEX.
- DO NOT SCALE DRAWING.
- CONTRACTOR / SUBCONTRACTOR SHALL VERIFY ALL DIMENSIONS AND CONDITIONS BEFORE BEGINNING WORK, AND SHALL REPORT TO THE ARCHITECT ANY ERRORS, INCONSISTENCIES OR OMISSIONS BEFORE BEGINNING WORK. SEE GENERAL NOTES AND SPECIFICATIONS.
- SEE SHEET A600 FOR FINISH LEGEND.
- SEE SHEET A600 FOR ACCESSORY LEGEND.
- SEE SHEETS G1003 & G1004 FOR ADA REQUIREMENTS.



703 east 1700 south
 salt lake city, utah 84105
 www.ajcarchitects.com

NOT FOR CONSTRUCTION

ARCHITECT / CONSULTANT

PROJECT DESCRIPTION
GERALDINE E KING WOMEN'S CENTER

HOMELESS RESOURCE CENTER
 131 E 700 S
 SALT LAKE CITY

AHJ STAMP

SHEET NAME:
LEVEL 2 - OVERALL FLOOR PLAN


REVISIONS

MARK	DATE	DESCRIPTION

ISSUE DATE: 11/16/17
 ISSUE TYPE: DESIGN DEV
 DRAWN BY: Author
 CHECKED BY: Checker
 PROJECT#: 1716.02


SHEET NUMBER:

1 LEVEL 2 - OVERALL FLOOR PLAN
 1/16" = 1'-0"

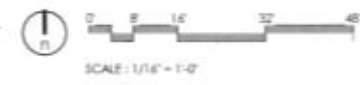


AE102


12/11/2017 5:11:06 PM C:\Users\stephen\Documents\1716 - HRC 700 SOUTH v17 - jmlhrc2xkxh.v17
 ALL LEGAL RIGHTS, WARRANTIES AND REMEDIES ARE HEREBY DISCLAIMED. THE ARCHITECT SHALL BE RESPONSIBLE FOR THE DESIGN AND CONSTRUCTION OF THE PROJECT. THE ARCHITECT SHALL NOT BE RESPONSIBLE FOR THE CONSTRUCTION OF THE PROJECT.

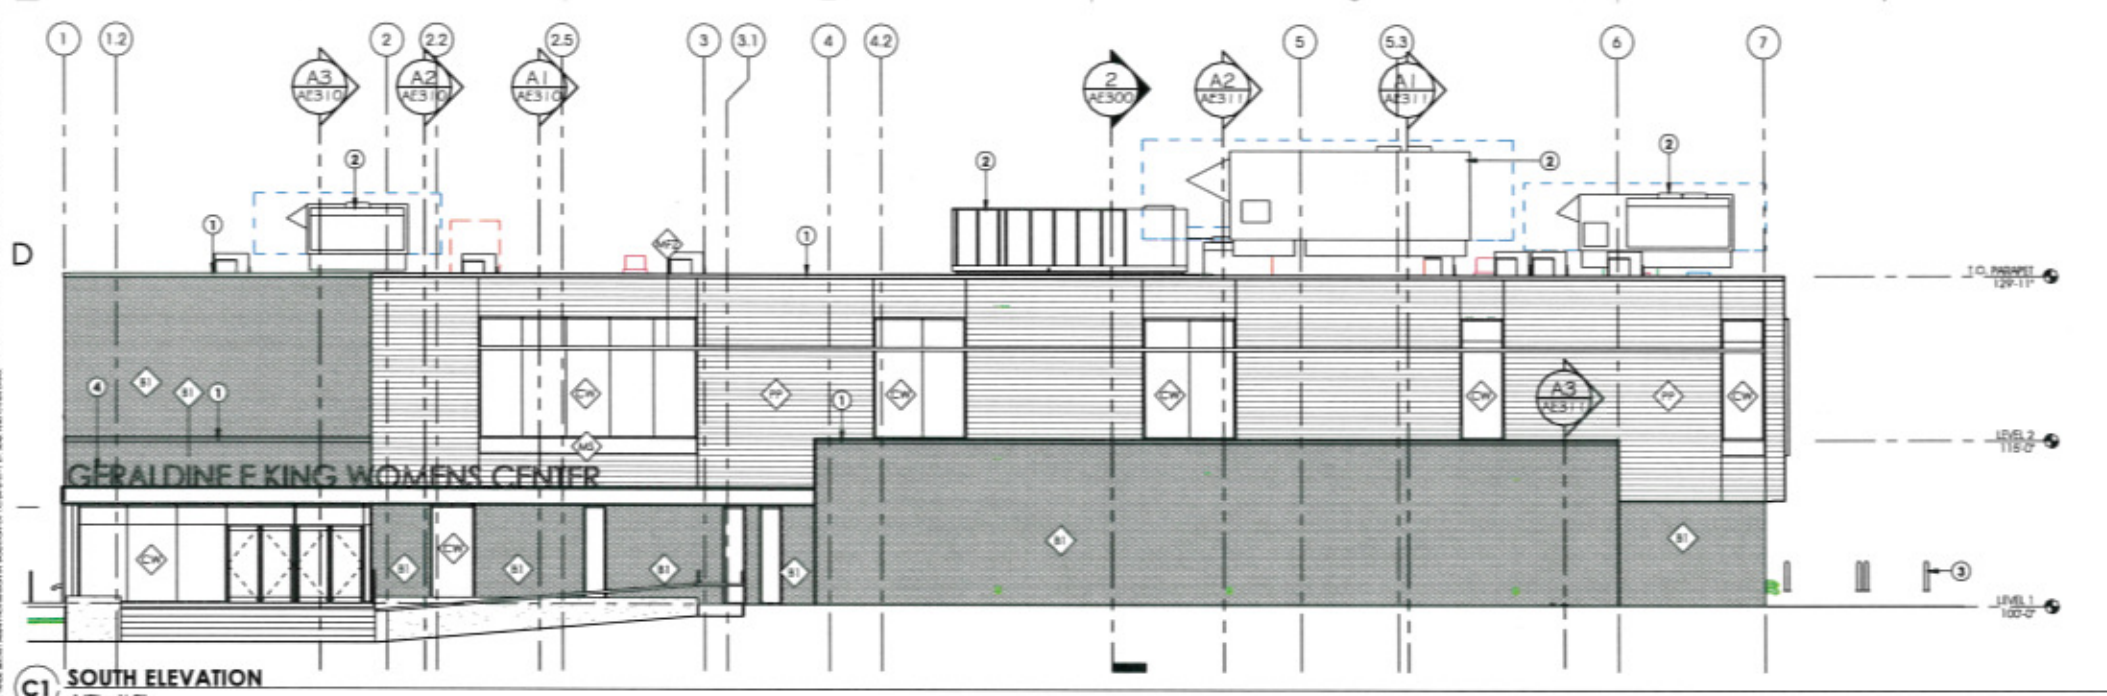

C1 SOUTH ELEVATION
1/8" = 1'-0"

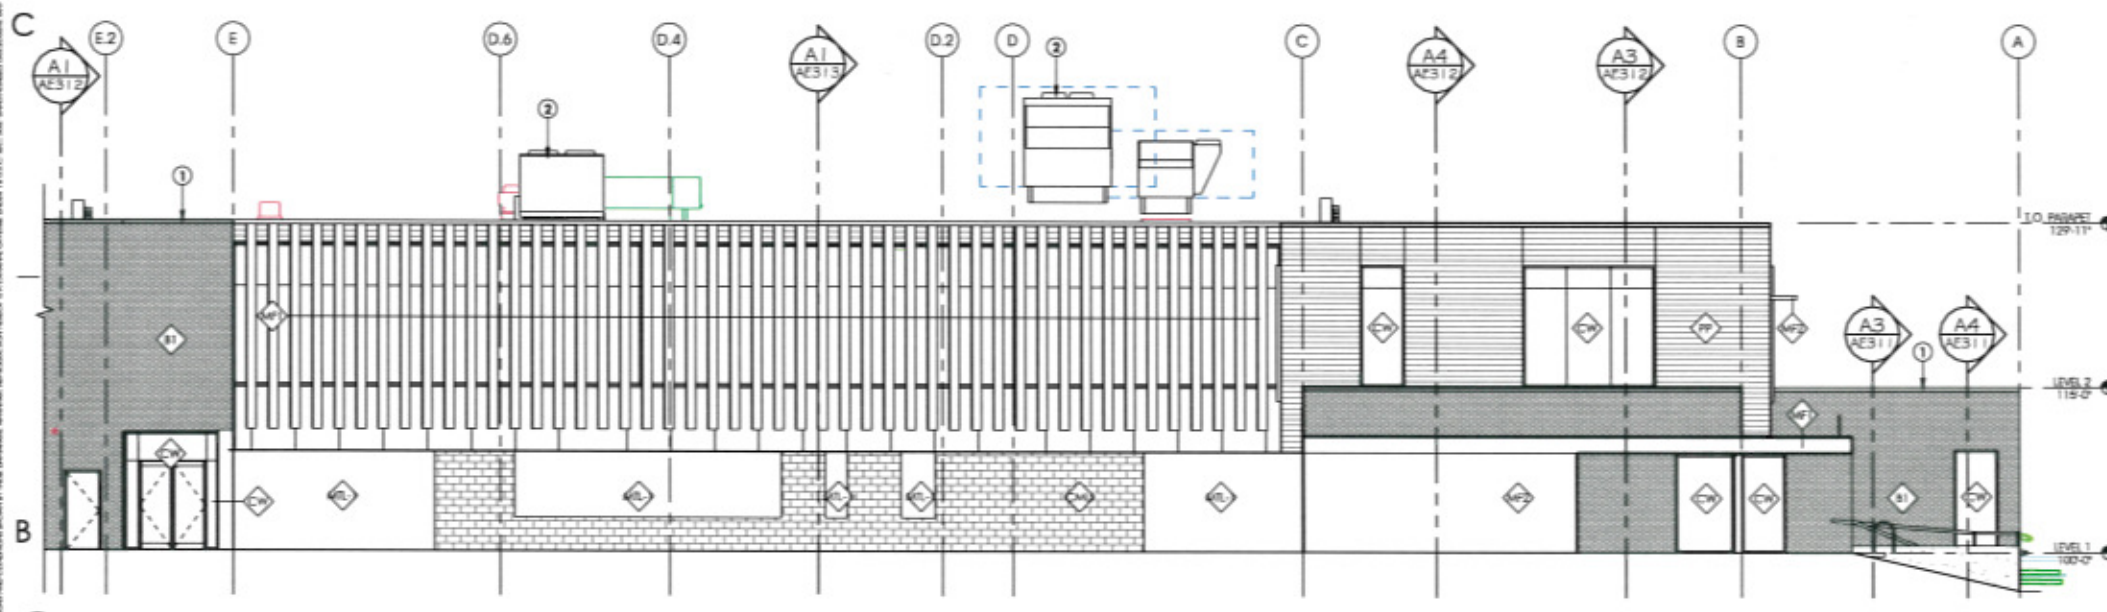

B1 WEST ELEVATION BLDG A
1/8" = 1'-0"

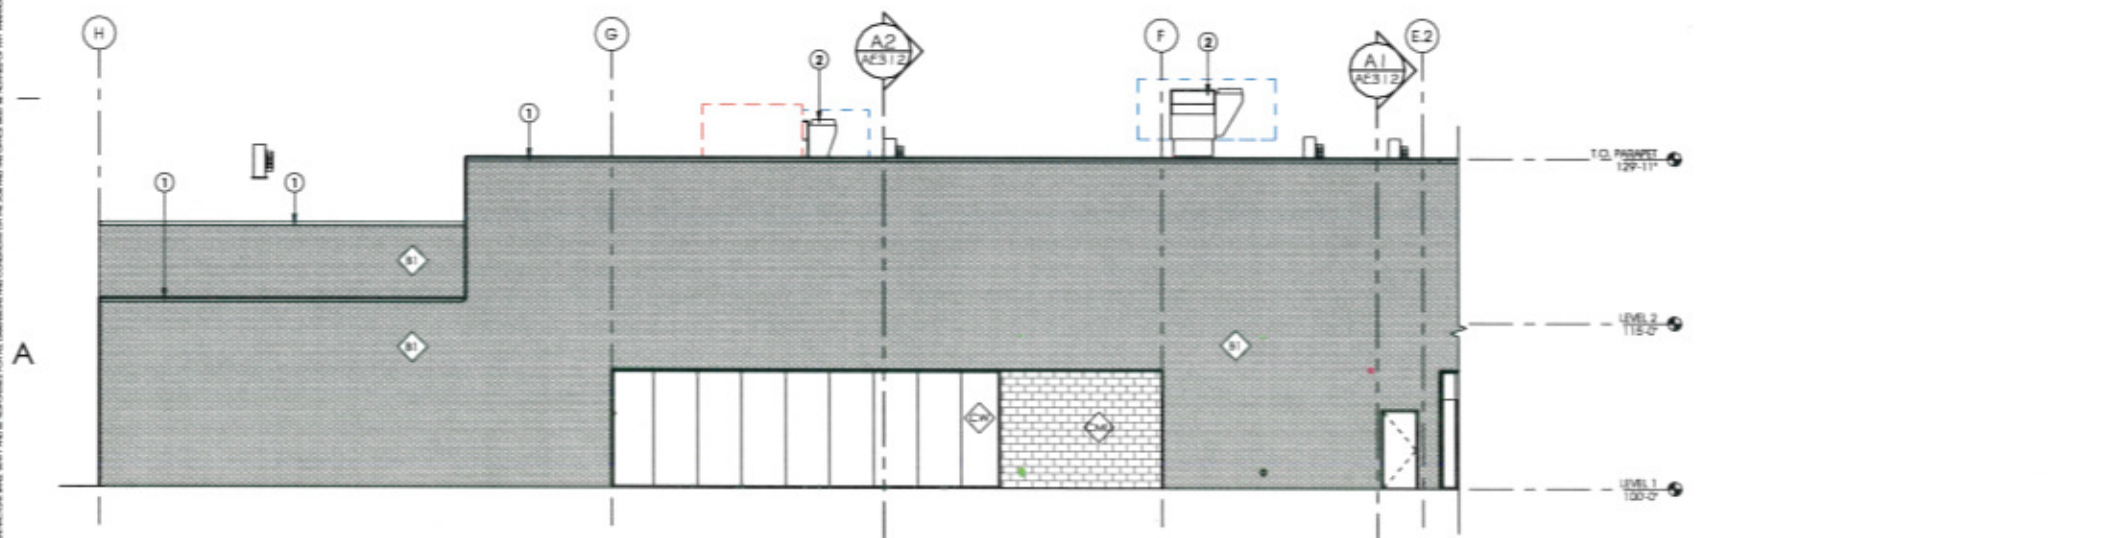

A1 WEST ELEVATION BLDG B
1/8" = 1'-0"

GENERAL NOTES:

- SEE SHEET G002 FOR GENERAL NOTES.
- SEE TITLE SHEET FOR DRAWING INDEX.
- DO NOT SCALE DRAWING.
- CONTRACTOR / SUBCONTRACTOR SHALL VERIFY ALL DIMENSIONS AND CONDITIONS BEFORE BEGINNING WORK, AND SHALL REPORT TO THE ARCHITECT ANY ERRORS, INCONSISTENCIES OR OMISSIONS BEFORE BEGINNING WORK. SEE GENERAL NOTES AND SPECIFICATIONS.
- SEE SHEET A602 FOR FINISH LEGEND.
- SEE SHEET A600 FOR ACCESSORY LEGEND.
- SEE SHEETS G003 & G004 FOR ADA REQUIREMENTS.

EXTERIOR MATERIAL LEGEND

- ◊ AP COMPOSITE ALUMINUM PANEL, PAINTED FINISH
- ◊ B1 INTERSTATE BRICK, 2 1/2" EMPIRE, ALMOND
- ◊ CMU CMU, SPLIT FACE
- ◊ MFT VERTICAL METAL DAYLIGHTING FINS, PAINTED
- ◊ MFZ HORIZONTAL METAL DAYLIGHTING FINS, PAINTED
- ◊ PP PHENOLIC PANEL, HORIZONTAL
- ◊ MP RAINSCREEN METAL PANEL
- ◊ SF ALUMINUM CURTAINWALL SYSTEM
- ◊ MS METAL WINDOW SHROUD

KEYED NOTES:

- 1 PRE-FINISHED METAL WALL COPING
- 2 MECHANICAL EQUIPMENT. SEE MECHANICAL DRAWING.
- 3 STEEL BOLLARDS, GALVANIZED
- 4 EXTERIOR 3/4" EXTRUDED ALUMINUM LETTERING



703 east 1700 south
salt lake city, utah 84105
www.ajcarchitects.com

NOT FOR CONSTRUCTION

ARCHITECT / CONSULTANT

PROJECT DESCRIPTION

GERALDINE E KING WOMEN'S CENTER

HOMELESS RESOURCE CENTER
131 E 700 S
SALT LAKE CITY

AHLJ STAMP

SHEET NAME:

EXTERIOR ELEVATIONS

REVISIONS

MARK	DATE	DESCRIPTION

ISSUE DATE: 11/16/17
ISSUE TYPE: DESIGN DEV
DRAWN BY: ajc
CHECKED BY: K. RIGBY
PROJECT#: 1716.02

SHEET NUMBER:

AE200

12/11/2017 5:11:14 PM C:\Users\stephen\Documents\1716 - HRC 700 SOUTH v17 - jsm\hrc2xhxn1.vt
 ALL RIGHTS RESERVED. NO PART OF THIS DRAWING IS TO BE REPRODUCED OR TRANSMITTED IN ANY FORM OR BY ANY MEANS, ELECTRONIC OR MECHANICAL, INCLUDING PHOTOCOPYING, RECORDING, OR BY ANY INFORMATION STORAGE AND RETRIEVAL SYSTEM, WITHOUT THE WRITTEN PERMISSION OF A.J.C. ARCHITECTS. THE ARCHITECT ASSUMES NO LIABILITY FOR ANY ERRORS OR OMISSIONS IN THIS DRAWING. THE CONTRACTOR SHALL BE RESPONSIBLE FOR VERIFYING ALL DIMENSIONS AND CONDITIONS BEFORE BEGINNING WORK. THE CONTRACTOR SHALL BE RESPONSIBLE FOR OBTAINING ALL NECESSARY PERMITS AND APPROVALS. 



703 east 1700 south
 salt lake city, utah 84105
 www.ajcarchitects.com

GENERAL NOTES:

- SEE SHEET G002 FOR GENERAL NOTES.
- SEE TITLE SHEET FOR DRAWING INDEX.
- DO NOT SCALE DRAWINGS.
- CONTRACTOR / SUBCONTRACTOR SHALL VERIFY ALL DIMENSIONS AND CONDITIONS BEFORE BEGINNING WORK, AND SHALL REPORT TO THE ARCHITECT ANY ERRORS, INCONSISTENCIES OR OMISSIONS BEFORE BEGINNING WORK. SEE GENERAL NOTES AND SPECIFICATIONS.
- SEE SHEET A602 FOR FINISH LEGEND.
- SEE SHEET A620 FOR ACCESSORY LEGEND.
- SEE SHEETS G003 & G004 FOR ADA REQUIREMENTS.

EXTERIOR MATERIAL LEGEND

- ◆ AP COMPOSITE ALUMINUM PANEL, PAINTED FINISH
- ◆ B1 INTERSTATE BRICK, 2 1/2" EMPEROR, ALMOND
- ◆ CMU CMU, SPLIT FACE
- ◆ MF1 VERTICAL METAL DAYLIGHTING FINS, PAINTED
- ◆ MF2 HORIZONTAL METAL DAYLIGHTING FINS, PAINTED
- ◆ PP PHENOLIC PANEL, HORIZONTAL
- ◆ MP RAINSCREEN METAL PANEL
- ◆ SF ALUMINUM CURTAINWALL SYSTEM
- ◆ MS METAL WINDOW SHROUD

KEYED NOTES:

- 1 PRE-FINISHED METAL WALL COPING
- 2 MECHANICAL EQUIPMENT, SEE MECHANICAL DRAWINGS.
- 3 STEEL BOLLARDS, GALVANIZED
- 4 BKE RACKS, SEE A500

NOT FOR CONSTRUCTION

ARCHITECT / CONSULTANT

PROJECT DESCRIPTION
GERALDINE E KING WOMEN'S CENTER
 HOMELESS RESOURCE CENTER
 131 E 700 S
 SALT LAKE CITY
 AHJ STAMP


SHEET NAME:
EXTERIOR ELEVATIONS

REVISIONS	MARK	DATE	DESCRIPTION


ISSUE DATE: 11/16/17
 ISSUE TYPE: DESIGN DEV
 DRAWN BY: Author
 CHECKED BY: Checker
 PROJECT#: 1716.02

SHEET NUMBER:


AE201

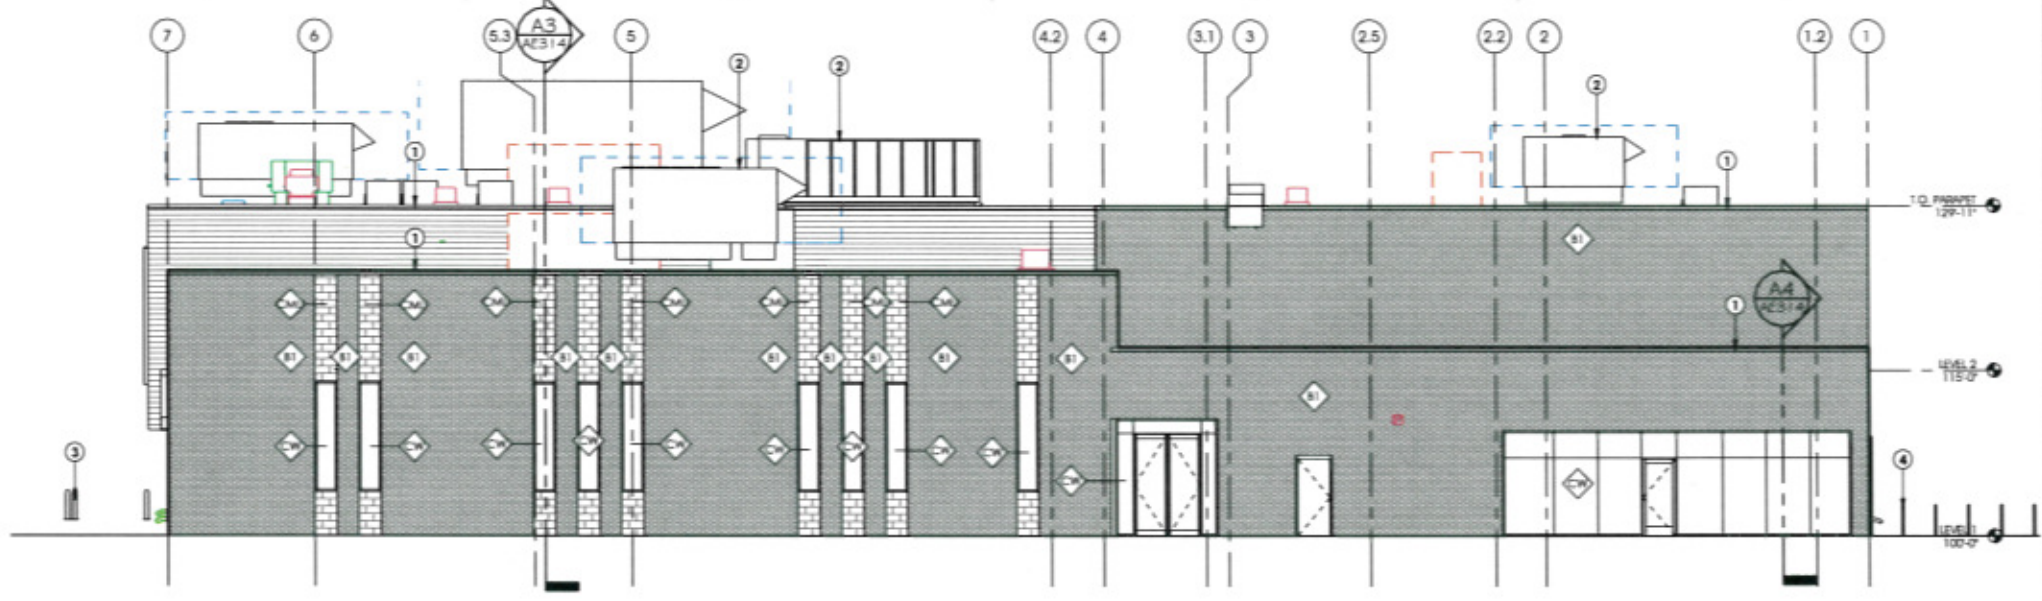

C1 NORTH ELEVATION
 1/8" = 1'-0"

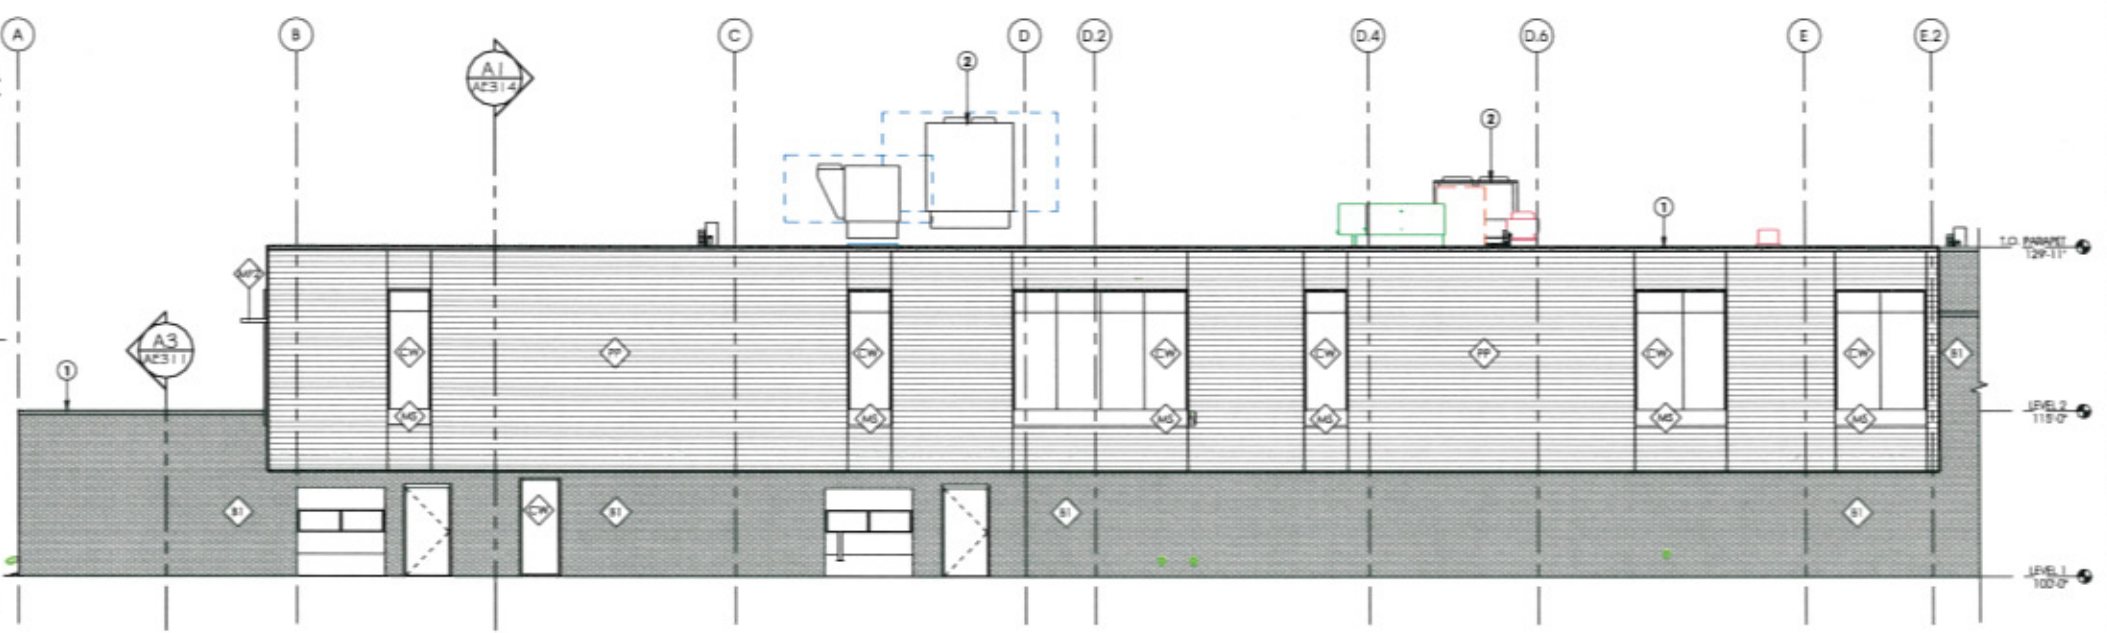

B1 EAST ELEVATION BLDG A
 1/8" = 1'-0"

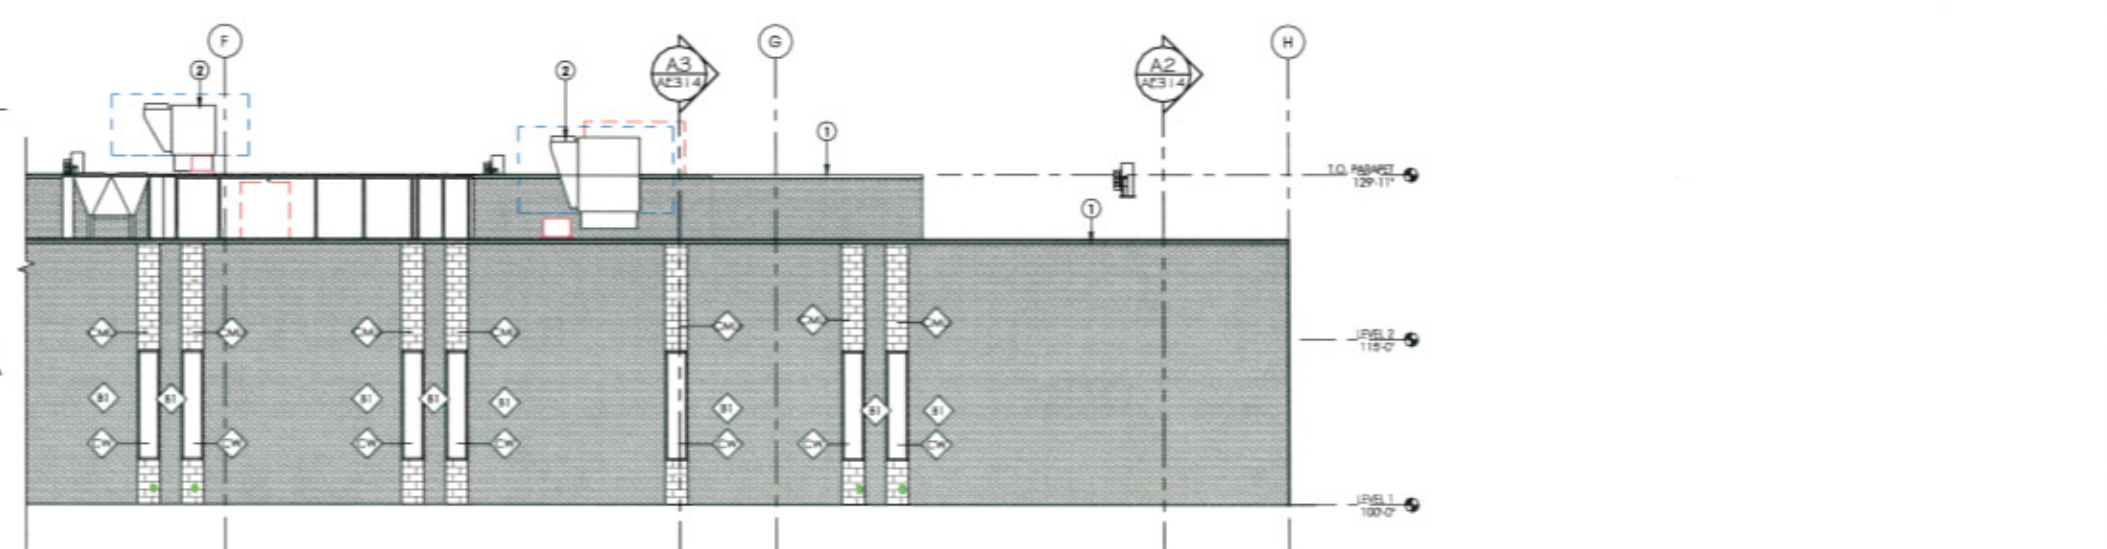

A1 EAST ELEVATION BLDG B
 1/8" = 1'-0"

12/11/2017 5:11:17 PM C:\Users\csrephers\Documents\1716 - HRC 700 SOUTH v17_17mthQXWV.vif
 ALL RIGHTS RESERVED. THIS DRAWING IS THE PROPERTY OF AEC CONSULTANTS AND SHOULD NOT BE REPRODUCED OR TRANSMITTED IN ANY FORM OR BY ANY MEANS, ELECTRONIC OR MECHANICAL, INCLUDING PHOTOCOPYING, RECORDING, OR BY ANY INFORMATION STORAGE AND RETRIEVAL SYSTEM. WITHOUT THE WRITTEN PERMISSION OF AEC CONSULTANTS, NO PART OF THIS DRAWING MAY BE REPRODUCED OR TRANSMITTED IN ANY FORM OR BY ANY MEANS, ELECTRONIC OR MECHANICAL, INCLUDING PHOTOCOPYING, RECORDING, OR BY ANY INFORMATION STORAGE AND RETRIEVAL SYSTEM.

GENERAL NOTES:

- SEE SHEET G002 FOR GENERAL NOTES.
- SEE TITLE SHEET FOR DRAWING INDEX.
- DO NOT SCALE DRAWINGS.
- CONTRACTOR / SUBCONTRACTOR SHALL VERIFY ALL DIMENSIONS AND CONDITIONS BEFORE BEGINNING WORK, AND SHALL REPORT TO THE ARCHITECT ANY ERRORS, INCONSIDERENCES OR OMISSIONS BEFORE BEGINNING WORK. SEE GENERAL NOTES AND SPECIFICATIONS.
- SEE SHEET A602 FOR FINISH LEGEND.
- SEE SHEET A603 FOR ACCESSORY LEGEND.
- SEE SHEETS G003 & G004 FOR ADA REQUIREMENTS.

EXTERIOR MATERIAL LEGEND

-  AF COMPOSITE ALUMINUM PANEL, PAINTED FINISH
-  B1 INTERSTATE BRICK, 2 1/2" EMPIRE, ALMOND
-  CML CMU, SPLIT FACE
-  MFT VERTICAL METAL DAYLIGHTING FINL. PAINTED
-  MFZ HORIZONTAL METAL DAYLIGHTING FINL. PAINTED
-  PP PNEUCLIC PANEL, HORIZONTAL
-  MP RAINGREEN METAL PANEL
-  SF ALUMINUM CURTAINWALL SYSTEM
-  MS METAL WINDOW SHROUD

KEYED NOTES:

- 1 PRE-FINISHED METAL WALL COPING
- 2 ALUMINUM LIGHT SHELF

NOT FOR CONSTRUCTION

ARCHITECT / CONSULTANT

PROJECT DESCRIPTION
GERALDINE E KING WOMEN'S CENTER
 HOMELESS RESOURCE CENTER
 131 E 700 S
 SALT LAKE CITY
 AHJ STAMP

SHEET NAME:
EXTERIOR ELEVATIONS


REVISIONS

MARK	DATE	DESCRIPTION


ISSUE DATE: 11/24/17
 ISSUE TYPE: DESIGN DEV
 DRAWN BY: Author
 CHECKED BY: Checker
 PROJECT#: 1716.02

SHEET NUMBER:


AE202

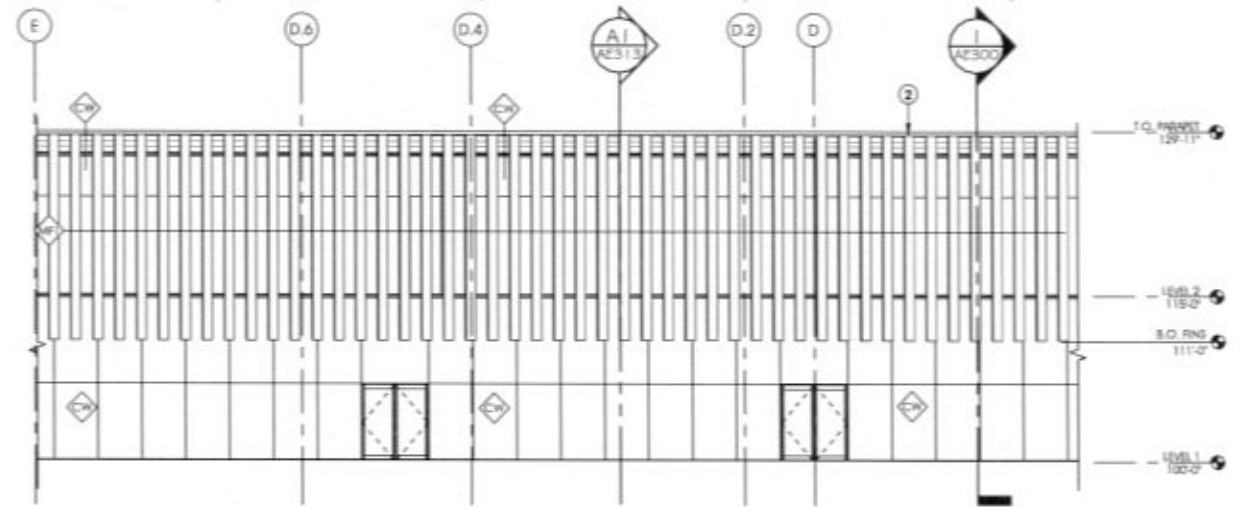


C2 WEST ELEVATION OF COURTYARD
 1/8" = 1'-0"

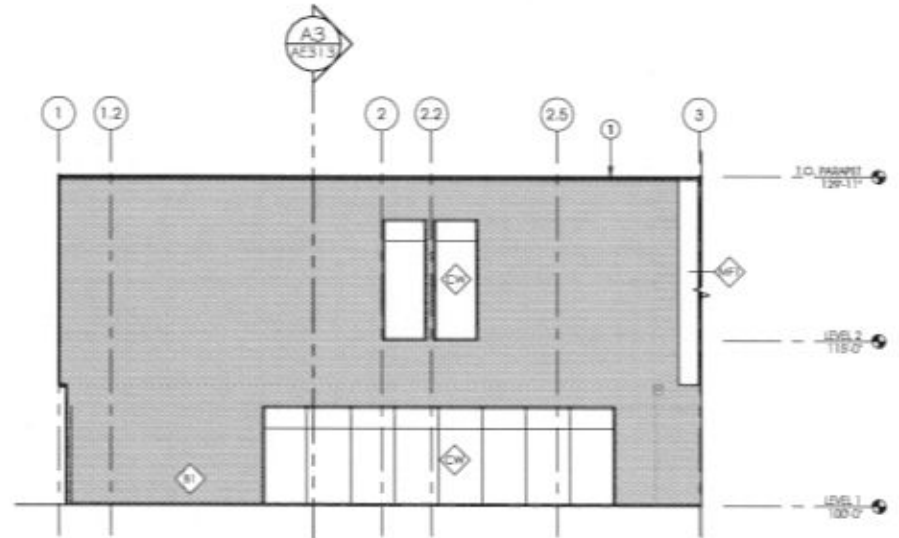


B1 SOUTH ELEVATION OF COURTYARD
 1/8" = 1'-0"

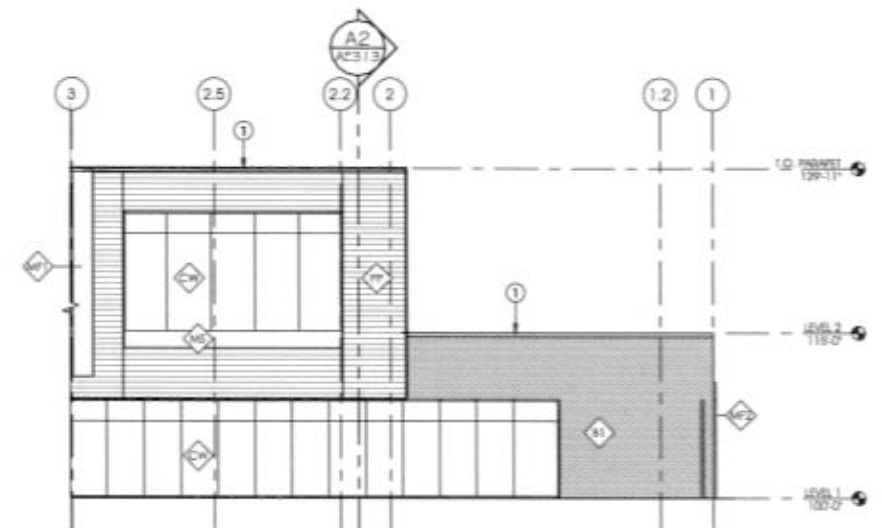


B3 NORTH ELEVATION OF COURTYARD
 1/8" = 1'-0"

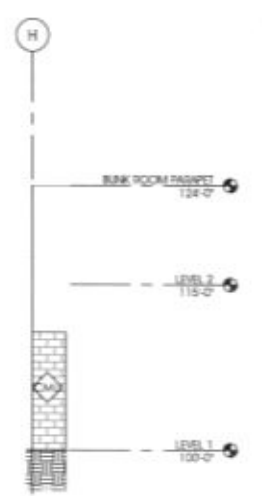


A1 WEST ELEVATION @ NORTH ENTRY
 1/8" = 1'-0"

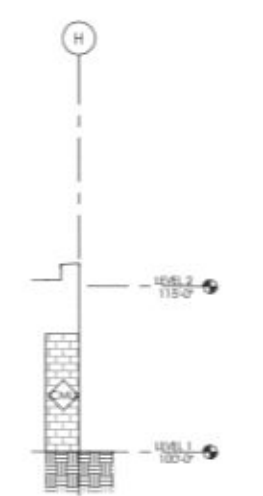

A2 EAST ELEVATION @ NORTH ENTRY
 1/8" = 1'-0"

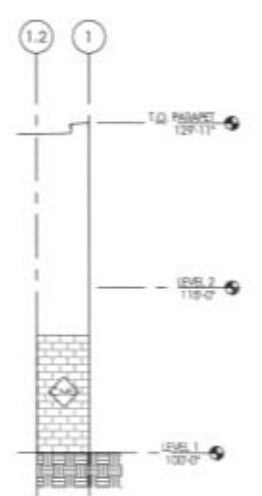

A3 NORTH ELEVATION @ WEST ENTRY
 1/8" = 1'-0"

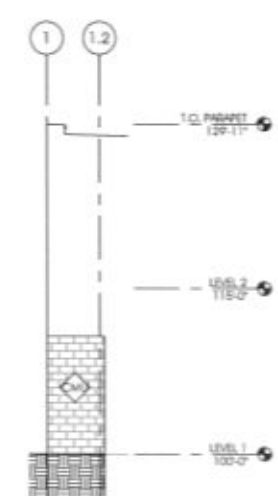

A4 SOUTH ELEVATION @ WEST ENTRY
 1/8" = 1'-0"

memo

TO: David Gellner
Salt Lake City Planning Division
451 S State Street, Room 406
Salt Lake City, UT 84114

FROM: Steve Simmons

DATE: 29 January 2018

RE: Homeless Resource Center: 700 South/High Ave

CC:

Conditional Use Application: Crime Prevention Through Environmental Design (CPTED)

The design for the facilities have considered and implemented CPTED principals in the following ways listed below. Ajc has conducted two CPTED workshops with SLCPD, which has informed the presented design solutions.

Clear Site lines: sight line is defined as the desired line of vision in terms of both breath and depth. The inability to see what is ahead along a route due to sharp corners, walls, earth berms, fences, bushes or pillars can be serious impediments to the feeling of being safe.

- The building frontage is highly visible from the street by creating clear site lines that are not obstructed by landscape or other features.
- The parking area is visible from the street view, from interior commons areas, and cameras are provided.
- The exterior courtyard is highly visible from interior common areas as well as check-in desk, security office, and SLPD office.
- Through landscape design, all landscape features will be less than 24" above ground level. The tree canopy will be above eye levels.
- The interior of the building is highly visible by use of clear unobstructed sight lines and implementing clear glass that divides programmatic spaces.

Adequate Lighting: sufficient lighting is necessary for people to see and be seen. From a security point of view, lighting that is strategically placed can have a substantial impact on reducing the fear of crime. A basic level of lighting should allow the identification of a face from a distance of about 10 meters for a person with normal vision.

- The exterior and interior spaces are adequately lit.

Concealed Routes Reduction: concealed or isolated routes are often predictable routes that do not offer alternative for pedestrians. An attacker can predict where pedestrians will end up once they are on the path.

- The floor plan has been designed to allow for multiple routes, therefore not isolated or predictable.

Avoid Entrapment: entrapment areas are small, confined areas near or adjacent to well-traveled routes that are shielded on three sides by some barriers, such as walls or bushes.

- The site is secured by a 6' high precast concrete wall, which creates a secure site.
- The building plan is an open plan and highly visible, which avoids entrapment spaces.
- The entrance plaza is highly visible from the building and street, with low barriers.
- The creation of wide, non dead end corridors/hallways reduces the ability to be, or feel trapped.

Land Use Mix: a balanced land use mix is important for environmental , economic, aesthetic and safety reasons. Mixed uses must be compatible with one another and with what the community needs. The social value of frequenting local businesses provides a sense of security and safety as the local business people watch the street.

- The projects are located in mixed use areas and this concept applies well to the two sites. The 700 S site is zoned D-2 and High Ave is zoned CG.

Activity Generators: activity generators are used or facilities that attract people, create activities and add life to the street or space and thus help reduce the opportunities for crime. Activity generators include everything from increasing recreational facilities in a park, to placing housing in the central business district.

- The provided community room and program/classroom spaces will create activity within the building. These spaces have been placed on the front of the building which will allow the community to engage with the building and create a connection to the street.

Ownership management: sense of ownership, or territoriality, is often considered a vital factor in making a place safer. Taking responsibility and caring for an environment helps make it safer. The visual or real barriers separating many new housing developments from surrounding neighborhoods may isolate residents.

- It is proposed that the exterior courtyards provide client maintained gardening boxes.

Signs and Information: well designed, strategically located signs and maps contribute to a feeling of security. Signs should be standardized to give clear, consistent, concise and readable message from the street.

- The proposed building will have building signage with light, which will make it more visible.

Overall Design: the design and management of the environment influences human behavior. A barren, sterile place surrounded with security hardware will reinforce a climate of fear, while a vibrant and beautiful places conveys confidence and care.

- The overall building design and massing is broken down to reflect human scale and not look or feel institutional.
- The exterior materials are warm and inviting.
- The design uses the use of color to create a welcoming/safe feeling.
- Use of daylighting strategies to create a higher quality of space and softer light levels.
- Exterior spaces and the strong visual inside/outside connection will improve the environmental psychology of the space.

end

Attachment D: Letter from the Central City Neighborhood Council

The letter attached on the following page was submitted to Planning staff from the Central City Neighborhood Council on February 1, 2018. The issue of the dining hall usage mentioned in the letter is discussed in the Key Considerations section of this report in Issue 4.



Mr. Gellner,

Central City Neighborhood Council is very concerned about the long-term impact of the 700 South Homeless Resource Center on our surrounding neighborhood. The fear that the neighborhood could become a place of unlawful activities and homeless camping has been strongly expressed by many of our residents.

Our board strongly supports the conditions of use for the resource center that would mitigate these negative impacts. Primarily, it is crucial that the center maintain its 200 occupant cap throughout the life of its service. We also request assurances that the center will not provide meals to the general public, beyond those 200 clients utilizing their bed spaces. Allowing the resource center to evolve into a public dining hall would greatly increase the impact of the center on the surrounding community.

While we believe it's not currently the intent of the HRC to serve as a public dining hall, we must protect the neighborhood from any future use that could negatively impact it.

We beg you to communicate these recommendations to the Planning Commission and any other body responsible for amending and approving the Conditional Use for the 700 South Homeless Resource Center.

Thank you.

Regards,

Central City Neighborhood Council Executive Board

Michael Iverson – Chair

Theodore Cowan – First Vice-Chair

Clark Cahoon – Second Vice-Chair

Bekka Carlson – Secretary