

PIONEER PARK


**YOUR
DOWNTOWN
PARK**

HISTORIC LANDMARK COMMISSION
MARCH 2022

VISION PLAN **OVERVIEW**



VISION PLAN - NATURE AND COMMUNITY

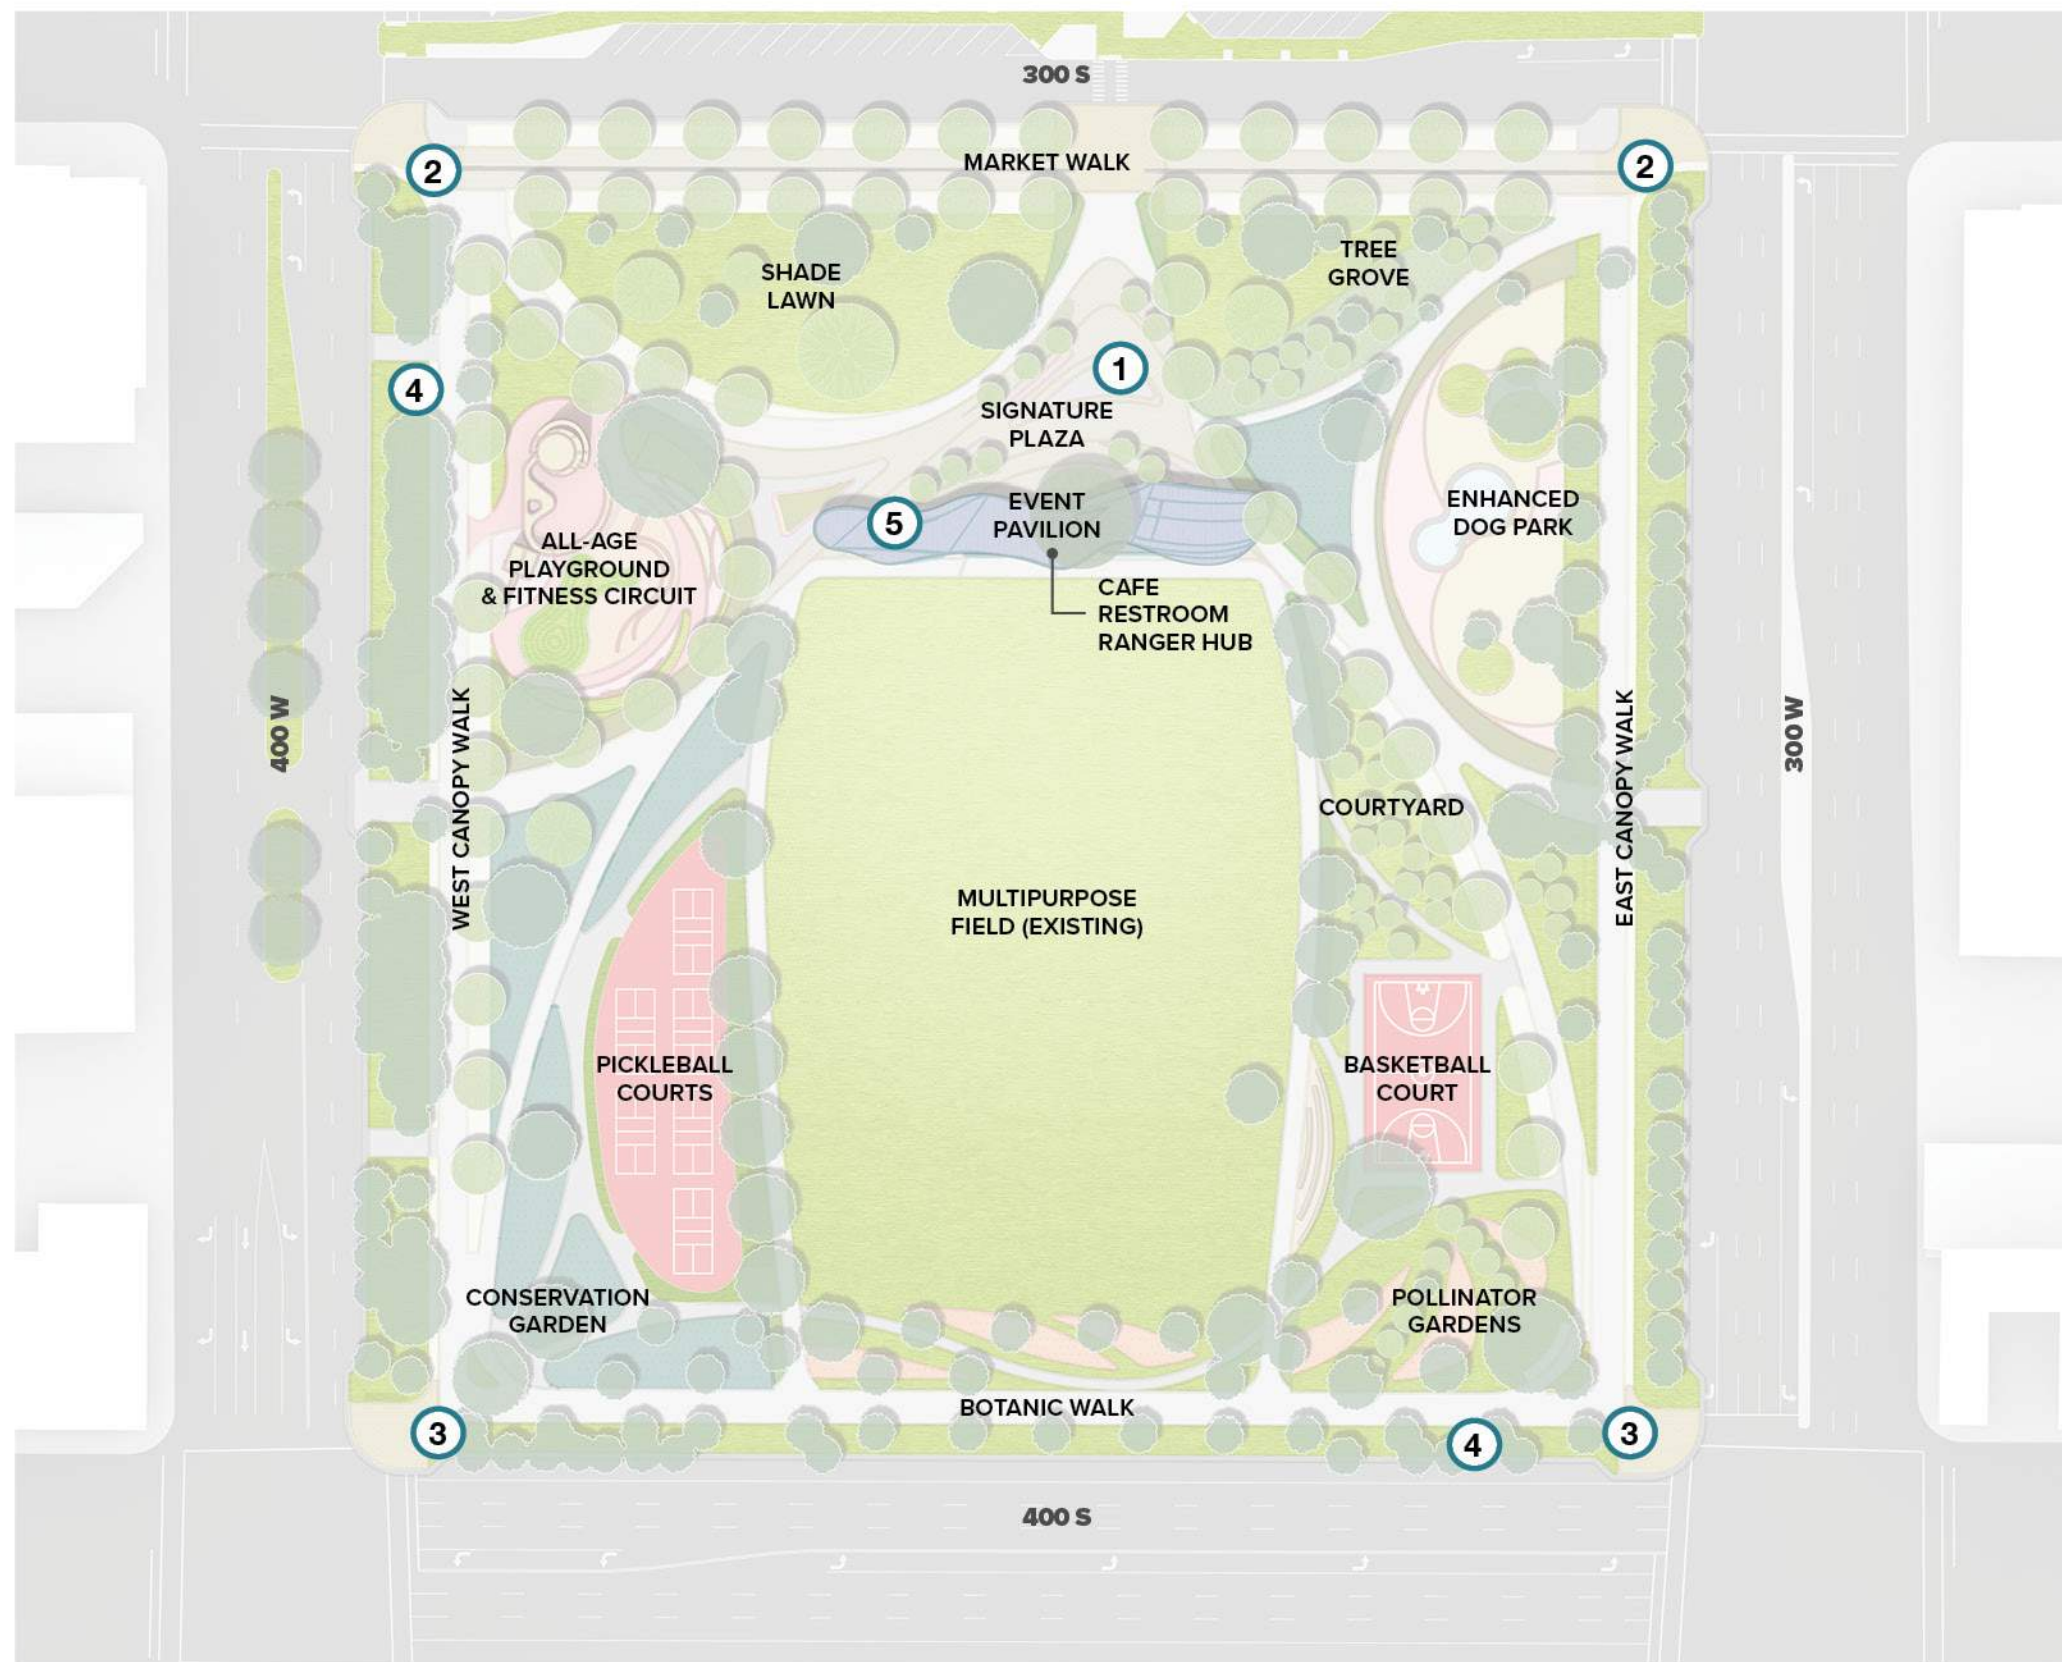

0 50 100 200
SCALE: 1" = 100'-00"

NATIVE RESILIENT PLANTING



CANOPY WALKS AND SHADE LAWN



SIGNATURE PLAZA AND EVENT PAVILION



"THE SOURCE" MIST FEATURE



- 1 "THE SOURCE" MIST FEATURE
- 2 INFORMATIONAL SIGNAGE
- 3 SIGNATURE SIGNAGE
- 4 TRANSIT STATIONS
- 5 SELF-CLEANING BATHROOM

- Trees to preserve
- Proposed Shade Trees

GUIDING PRINCIPLES



The **HEART** of the city

WELCOMING
for everyone

BALANCE Regional &
Neighborhood needs

Model for
URBAN ECOLOGY

SAFE &
Well-maintained Space

A lasting
LEGACY


VISION PLAN **TOPOGRAPHY**




VISION PLAN **TOPOGRAPHY**



VISION PLAN **CIRCULATION**

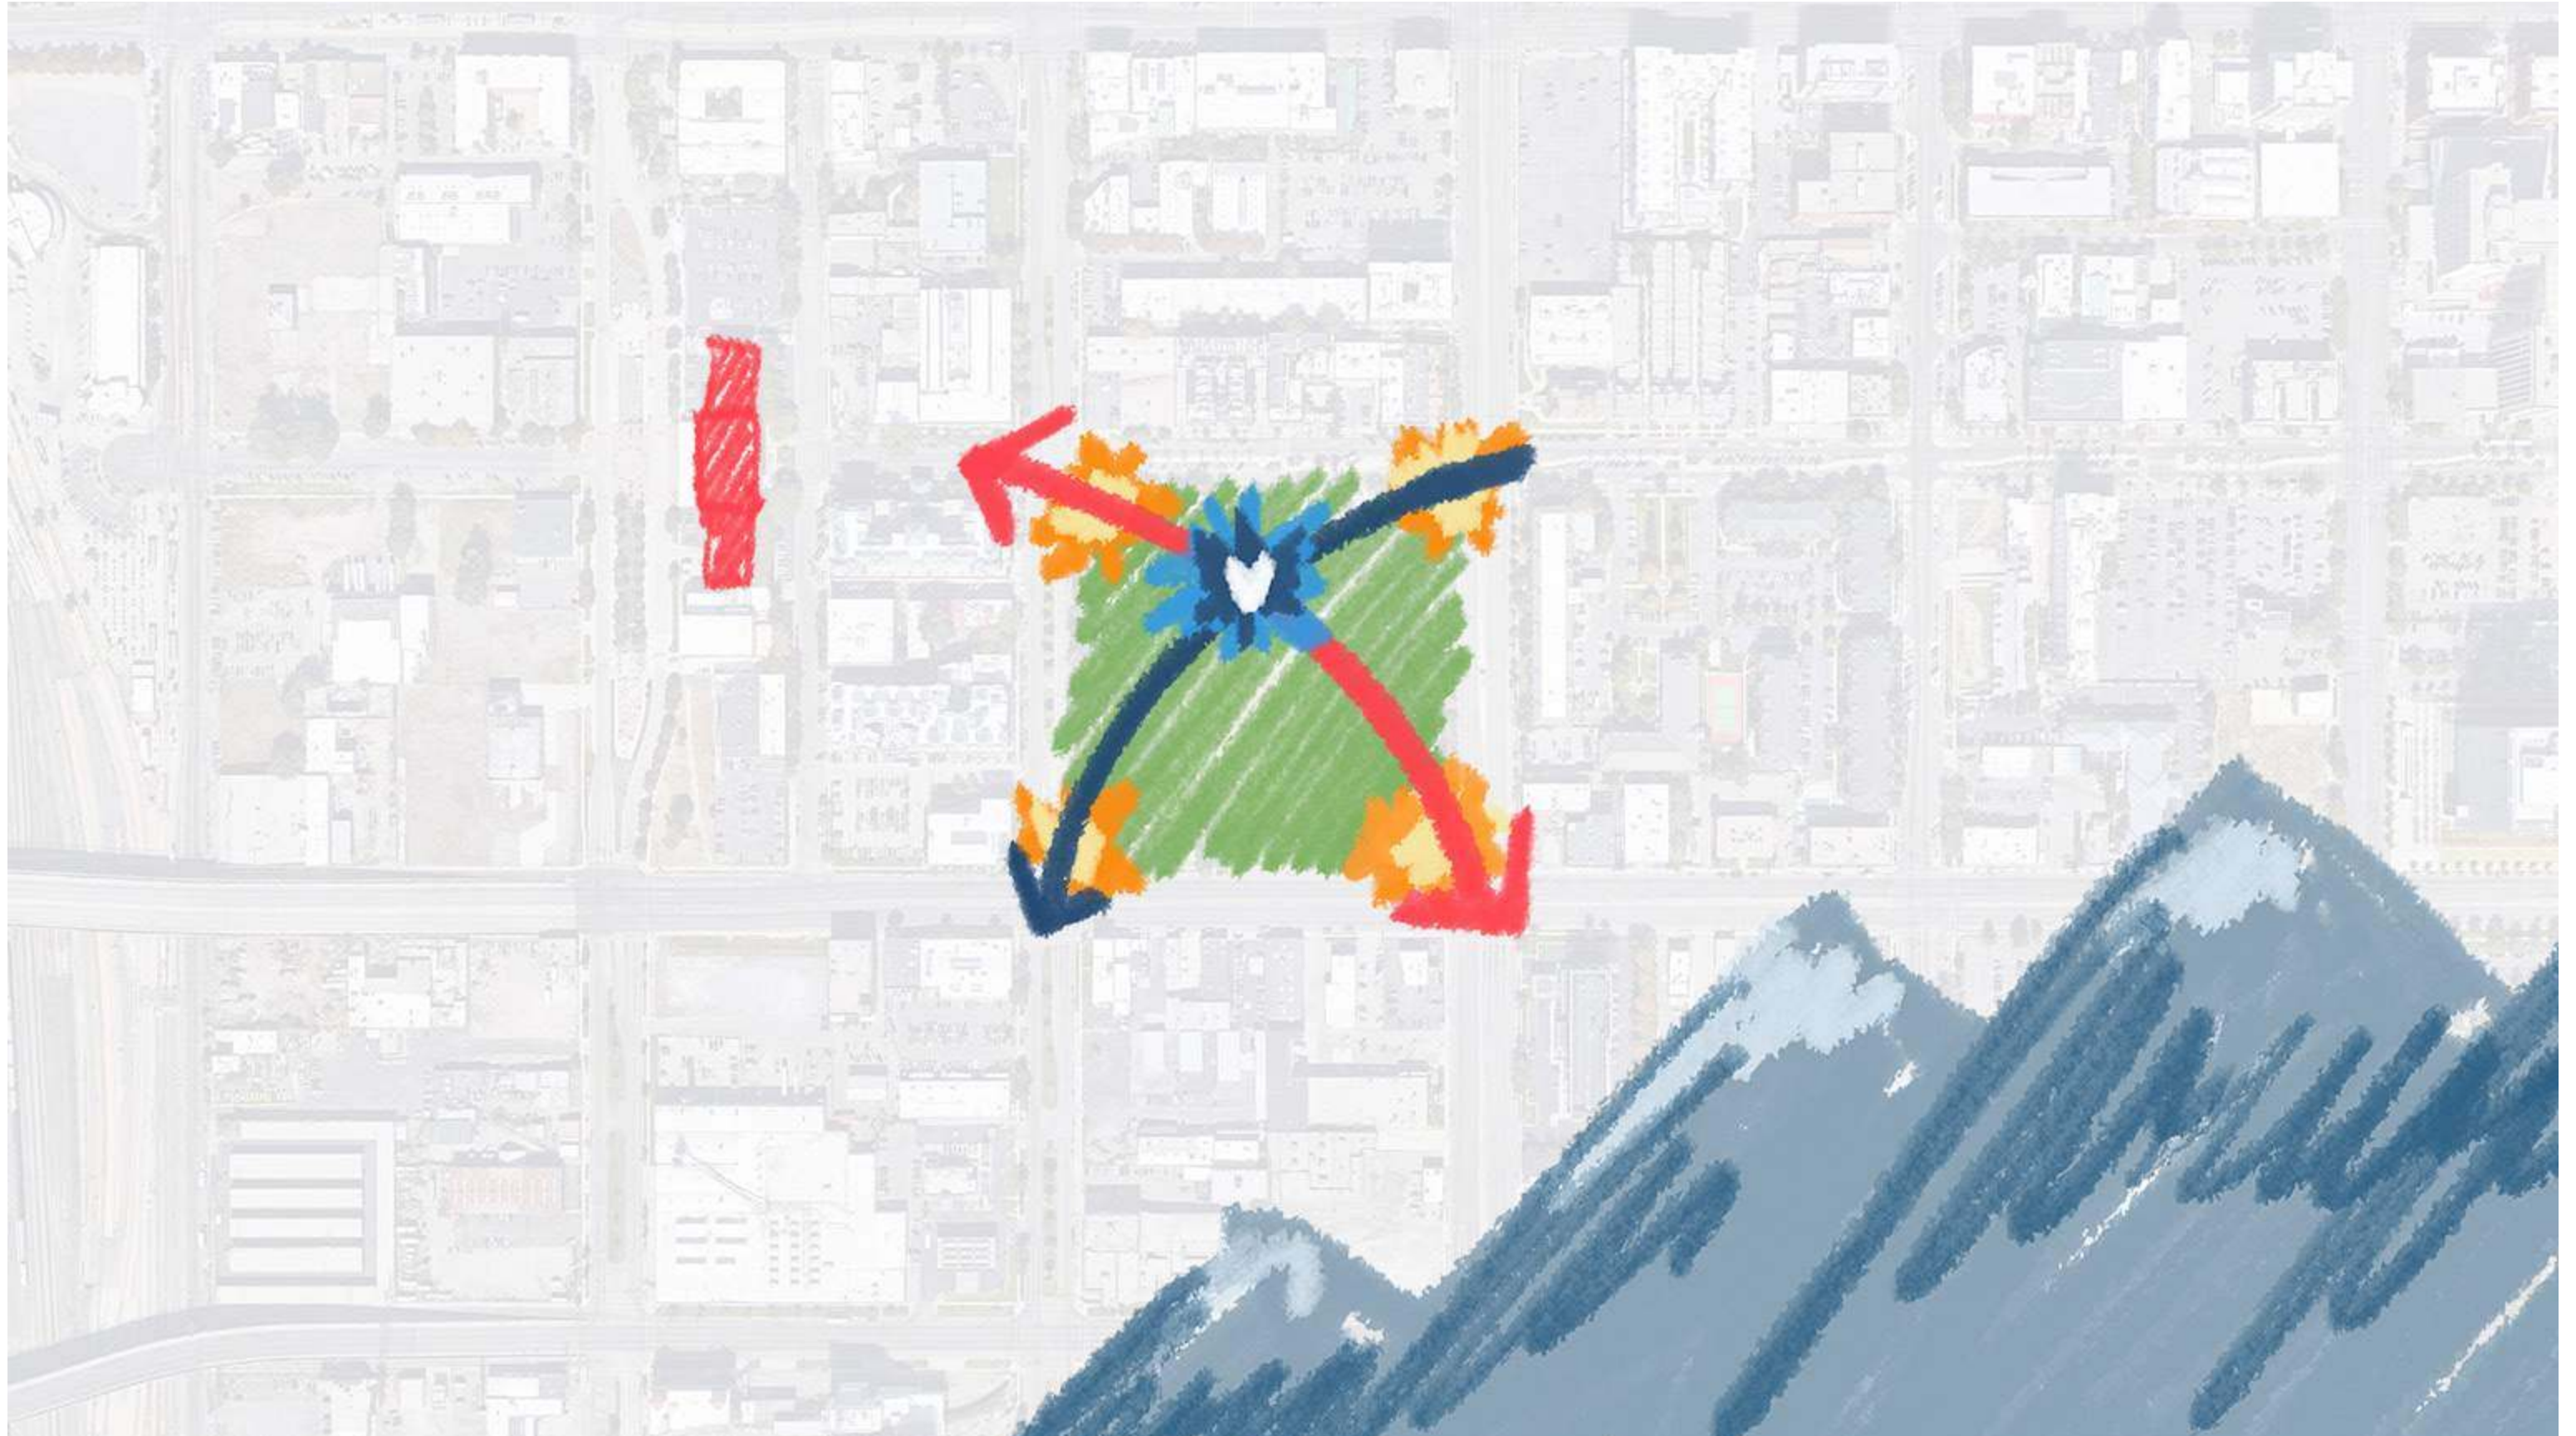

VISION PLAN **CIRCULATION**

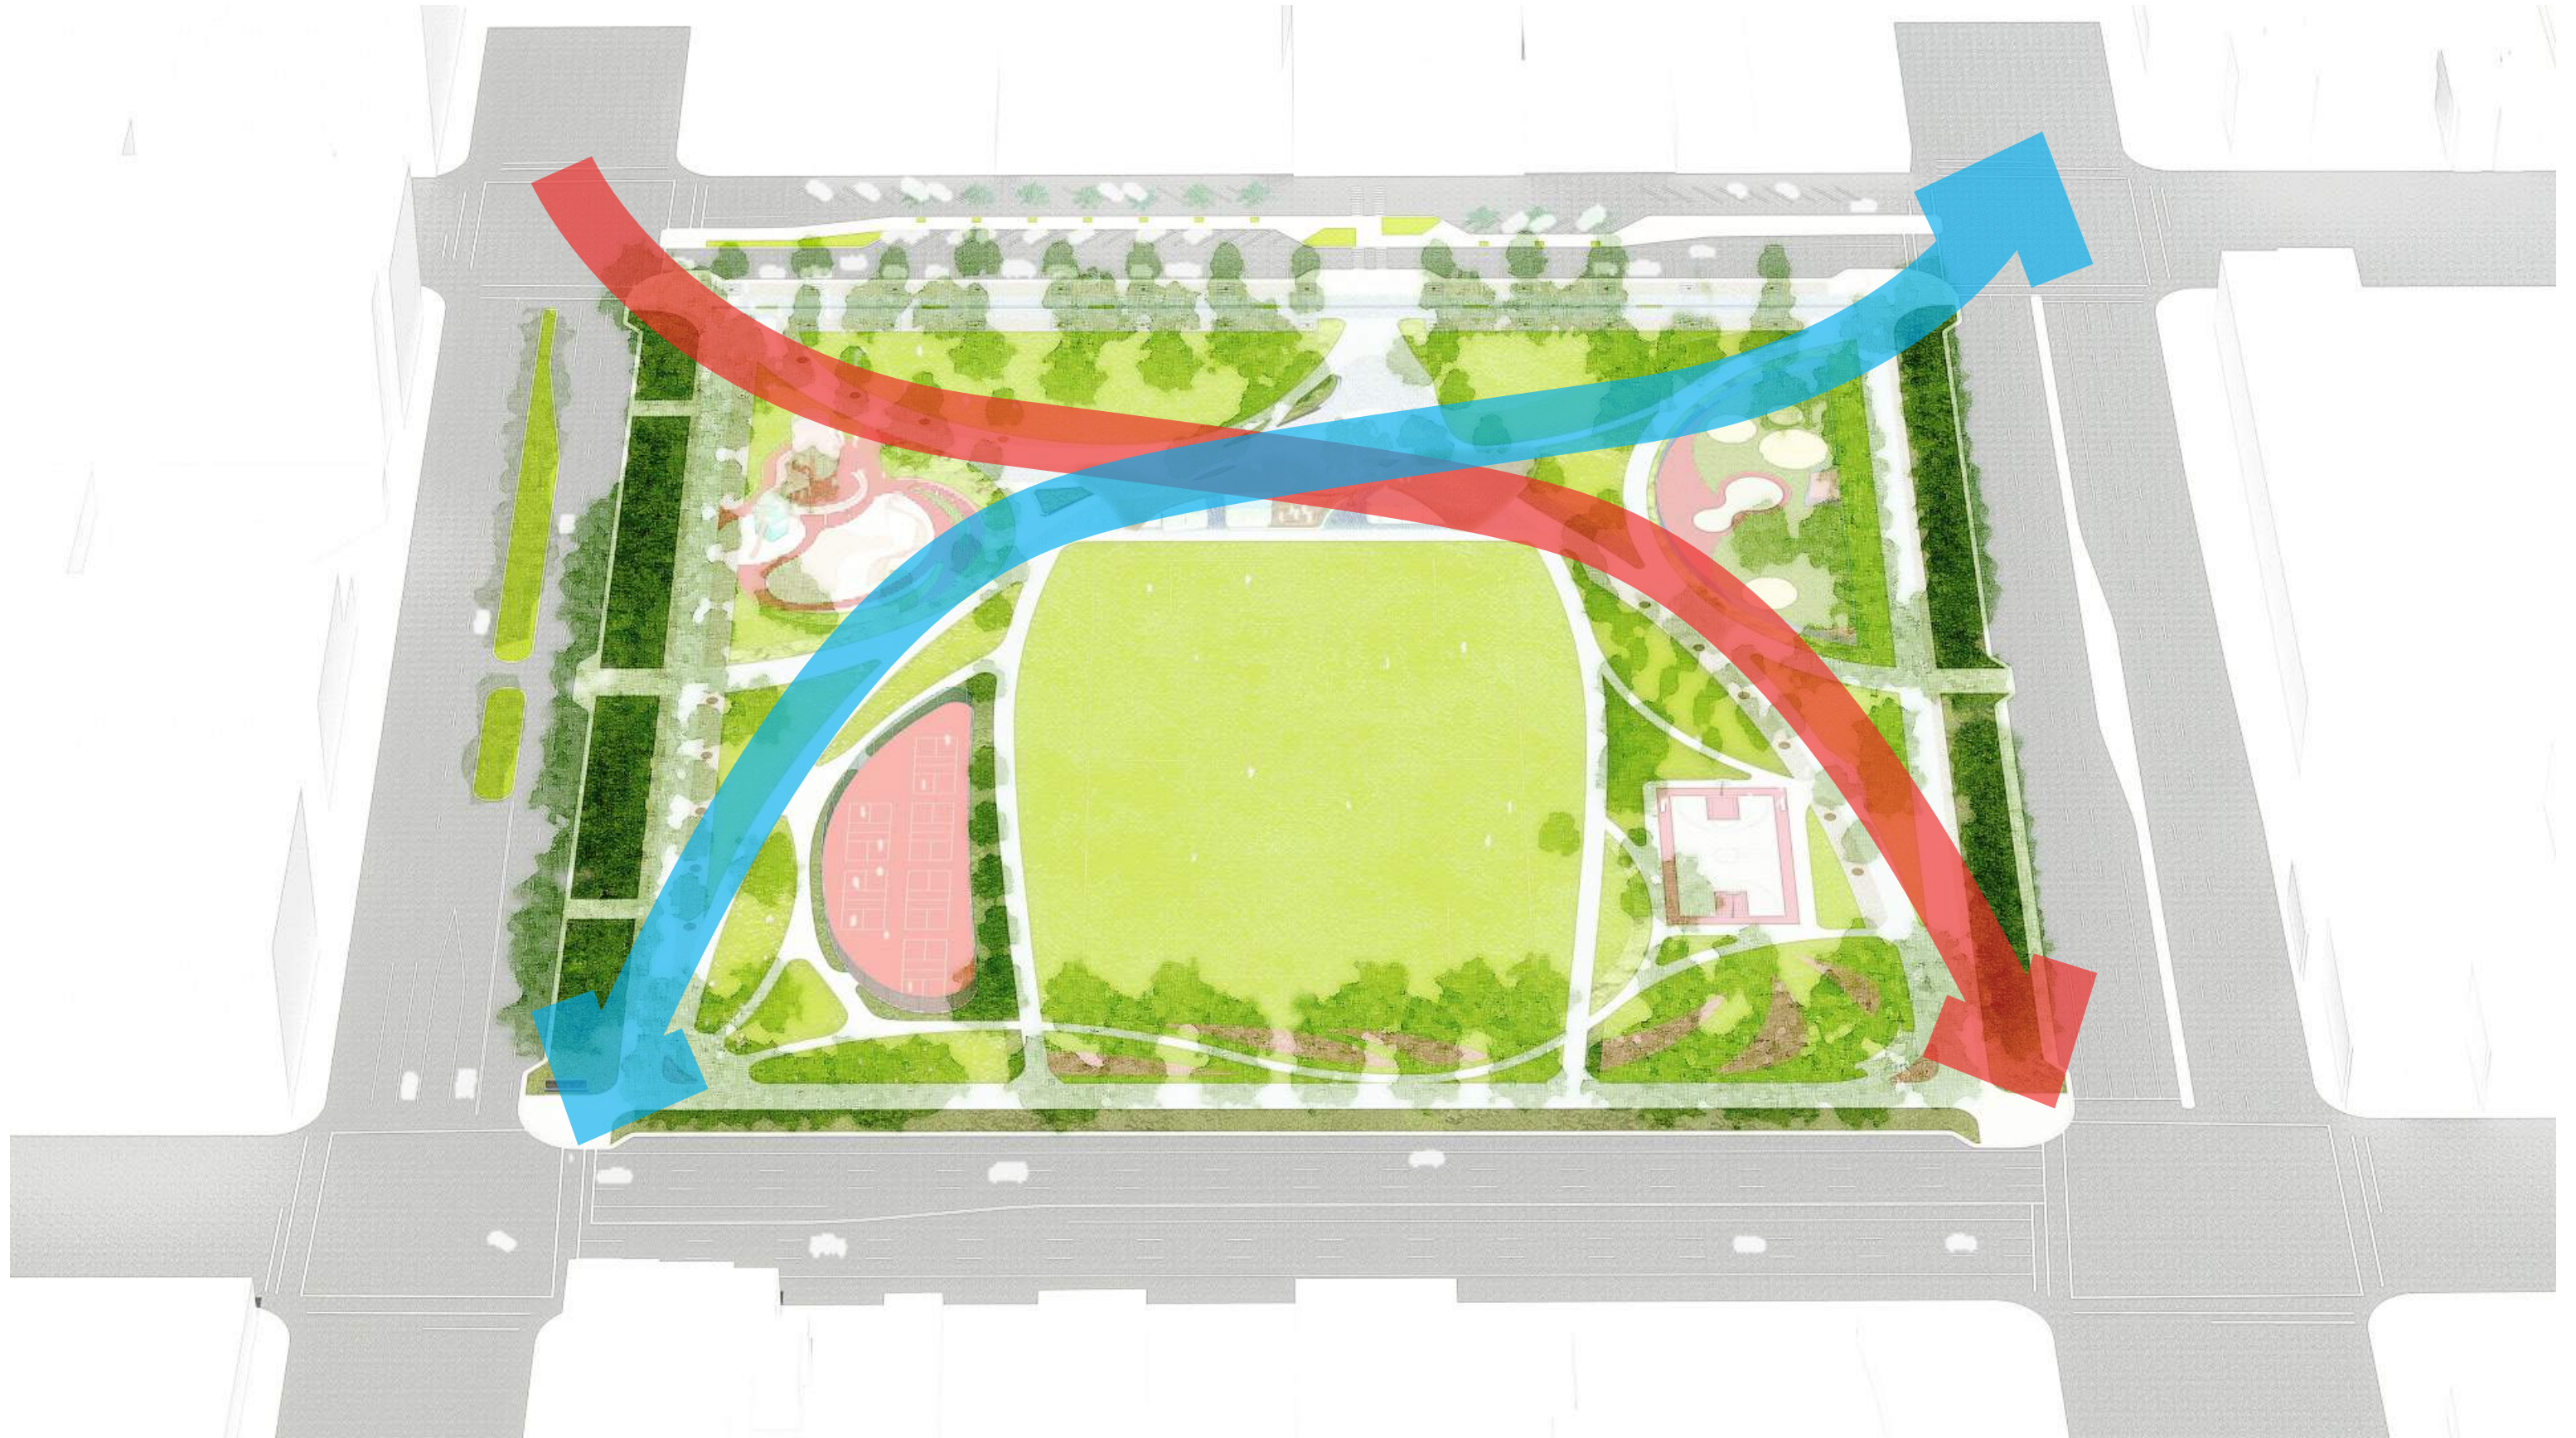


VISION PLAN - MARKET AND EVENTS



0 50 100 200
SCALE: 1" = 100'-00"

MARKET WALK AND ACTIVATED PLAZA

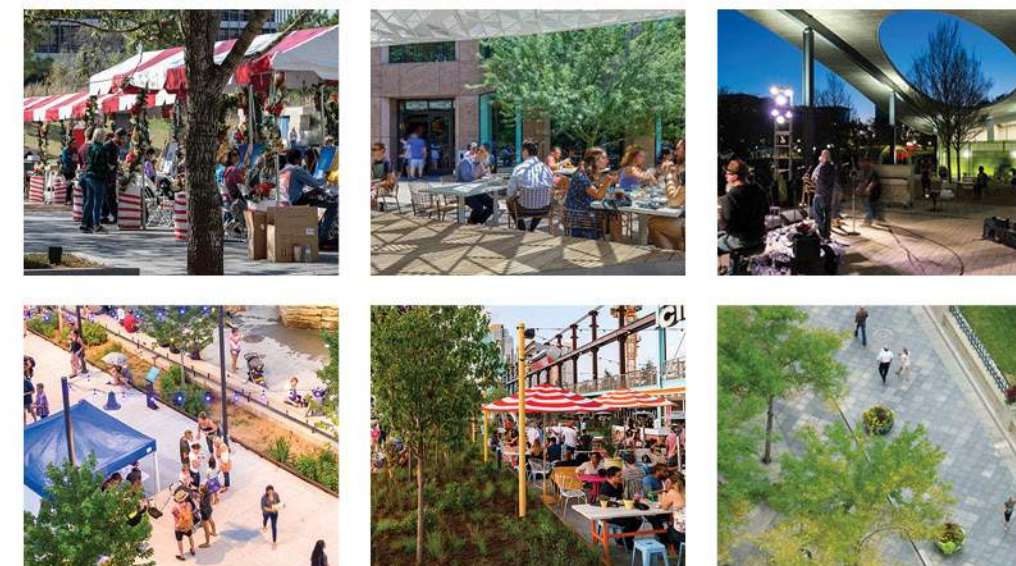

300+ TENT CAPACITY

70 TENTS ALONG MARKET WALK

- 1 "THE SOURCE" MIST FEATURE
- 2 INFORMATIONAL SIGNAGE
- 3 SIGNATURE SIGNAGE
- 4 TRANSIT STATIONS
- 5 SELF-CLEANING BATHROOM

- Tent locations
- Trees to preserve
- Proposed Shade Trees


VISION PLAN

VEGETATION & SURFACE TREATMENT



VISION PLAN

PROPOSED TREES

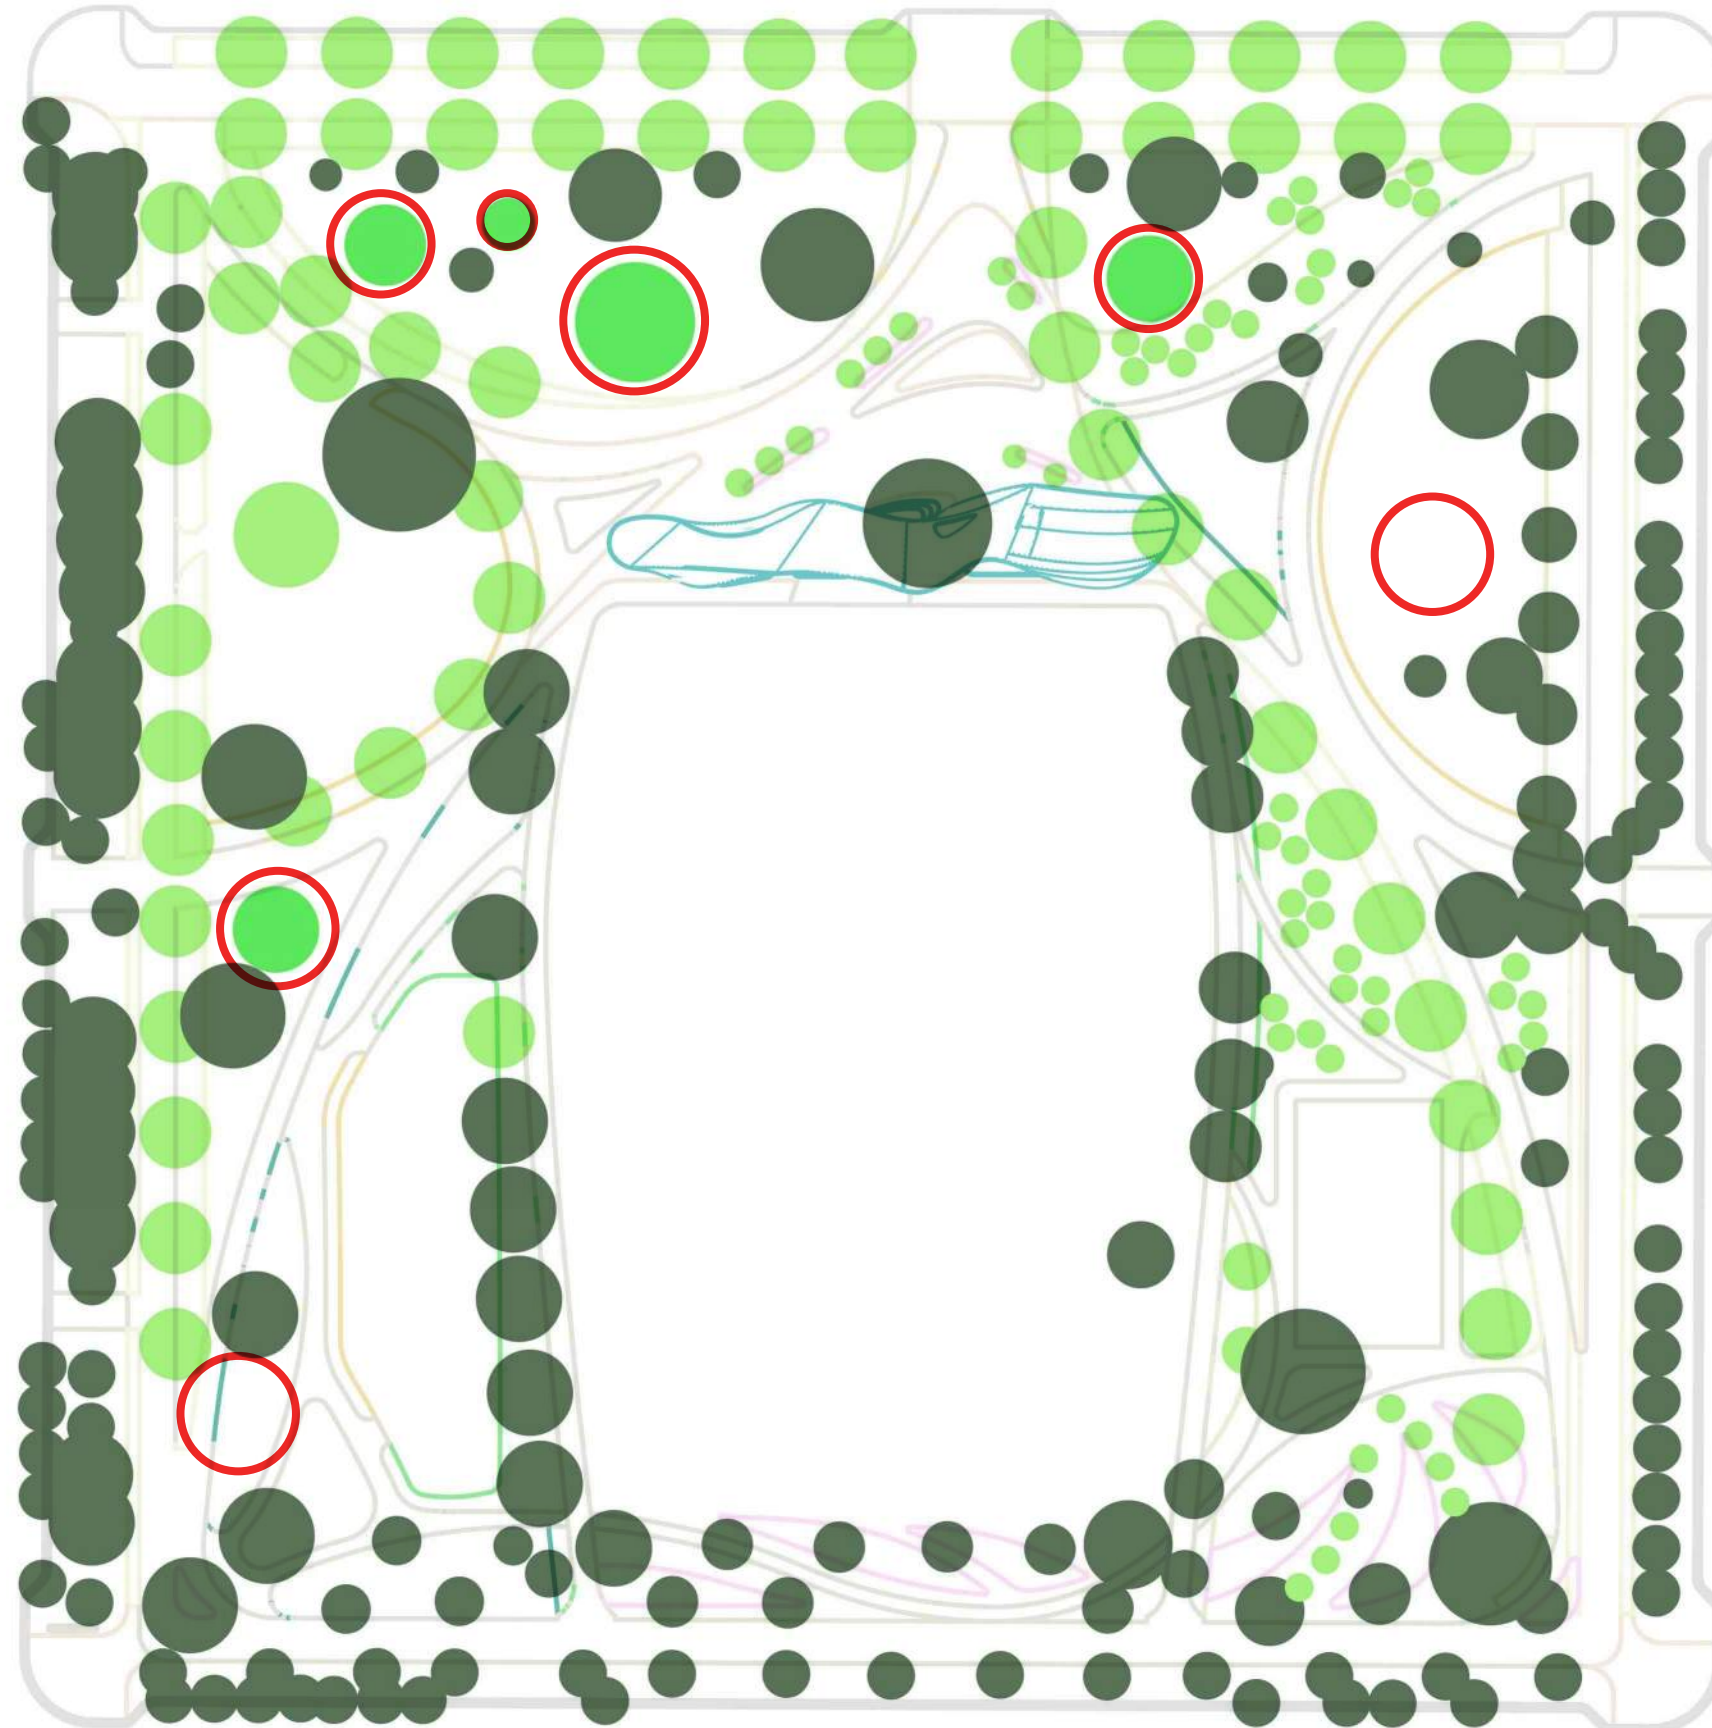

225 TREES TODAY

80% | 175 TREES RETAINED

20% | 50 TREES REMOVED

55 SHADE TREES PROPOSED





53 ORNAMENTAL TREES PROPOSED

7 TREES TO BE TRANSPLANTED

290 TOTAL TREES

29% INCREASE IN NUMBER OF TREES

Legend

-  Trees to preserve
-  Proposed Shade Trees
-  Prop. Ornamental Trees
-  Trees to transplant


0 40 80 160
SCALE: 1" = 80'-00"

VISION PLAN


COMPATIBLE ALTERATIONS



EXISTING

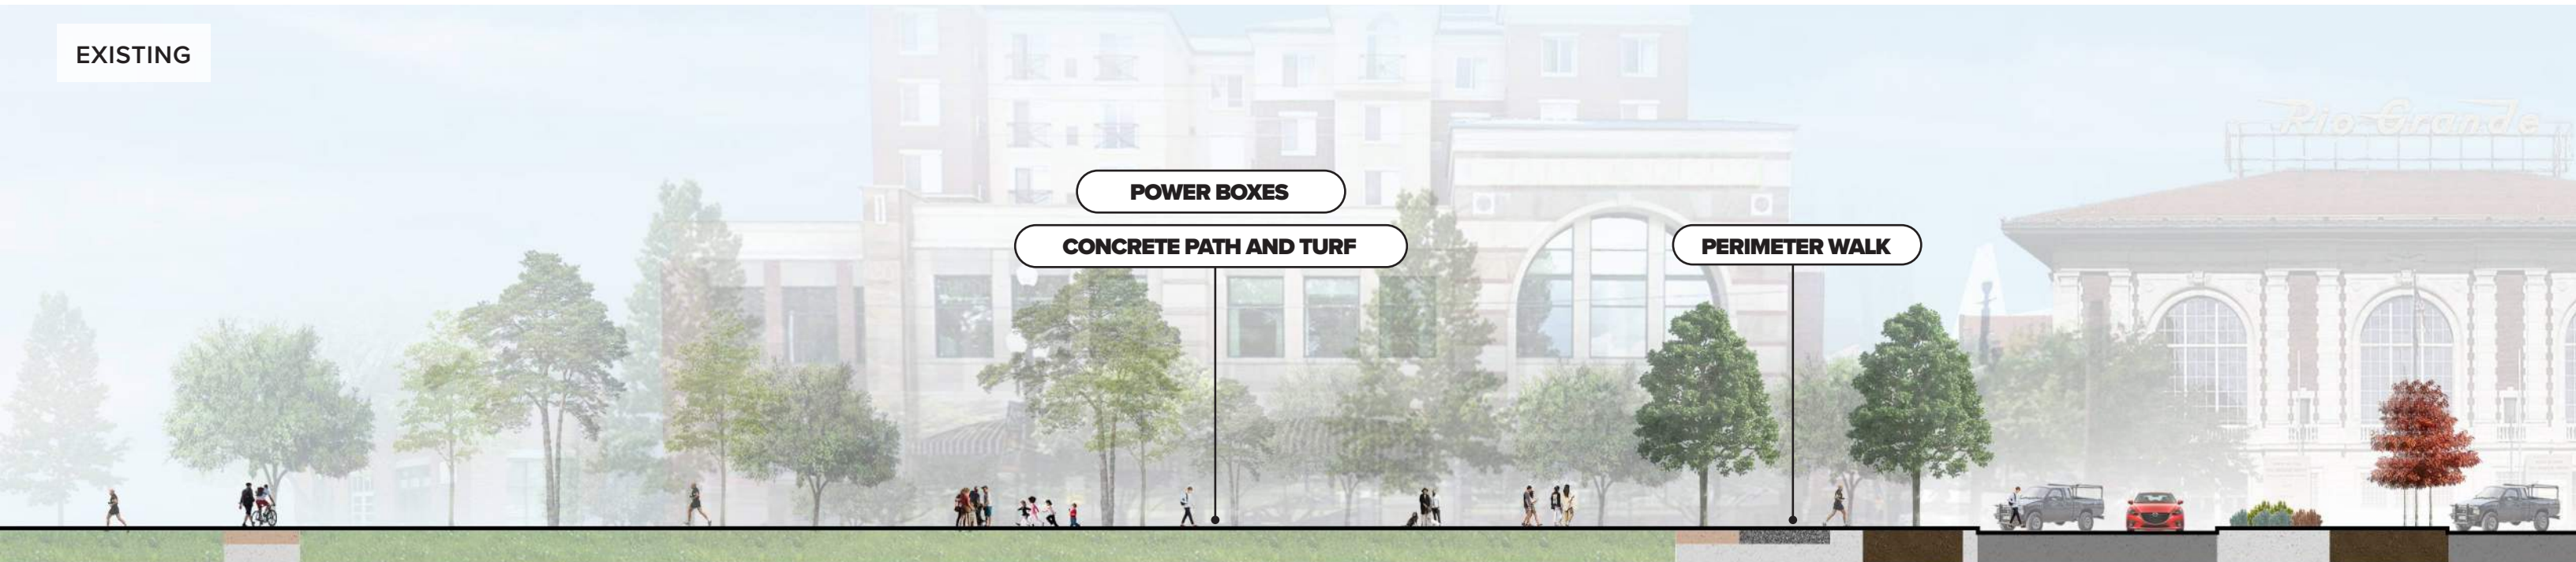



PROPOSED VISION

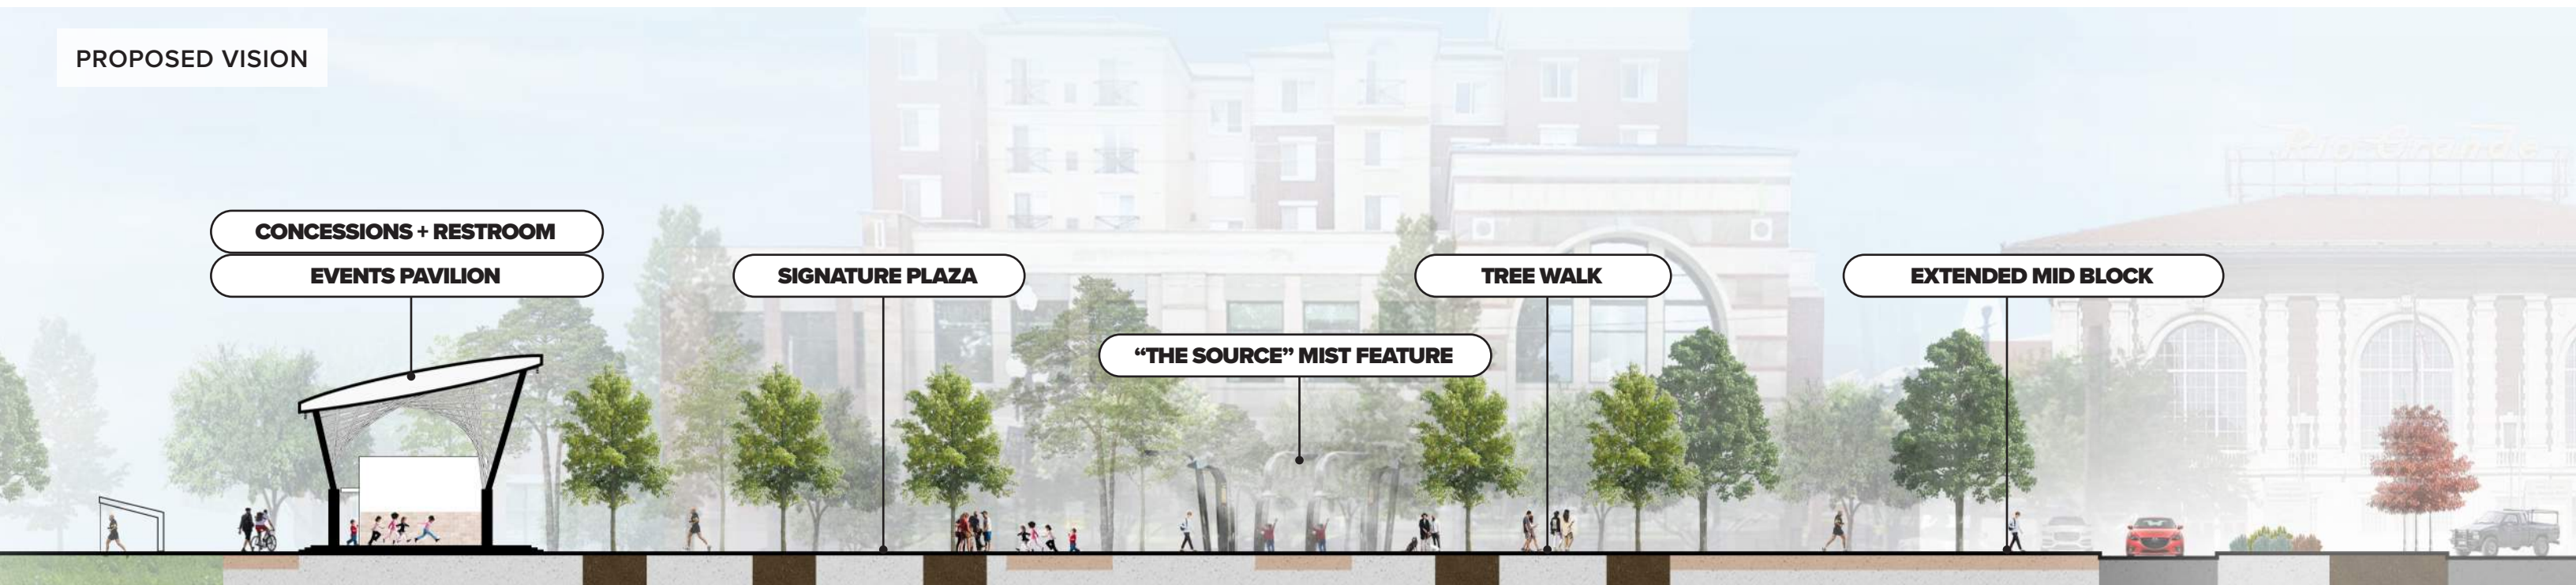

VISION PLAN

RECREATION

AMENITIES

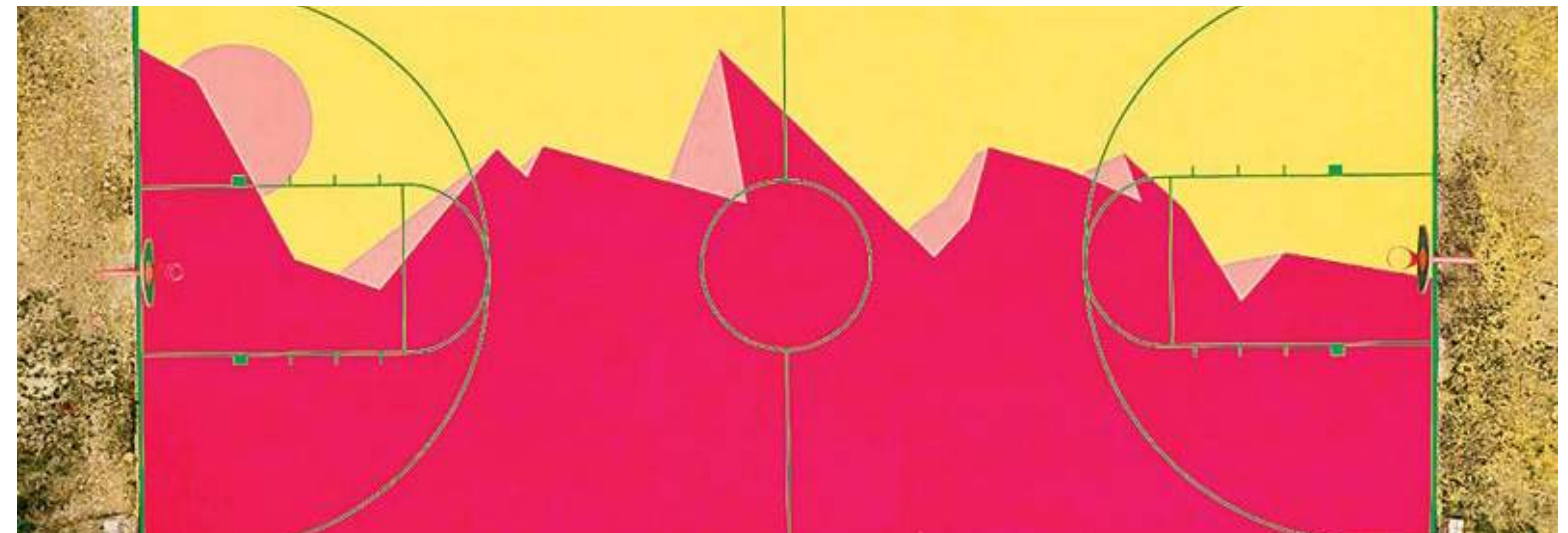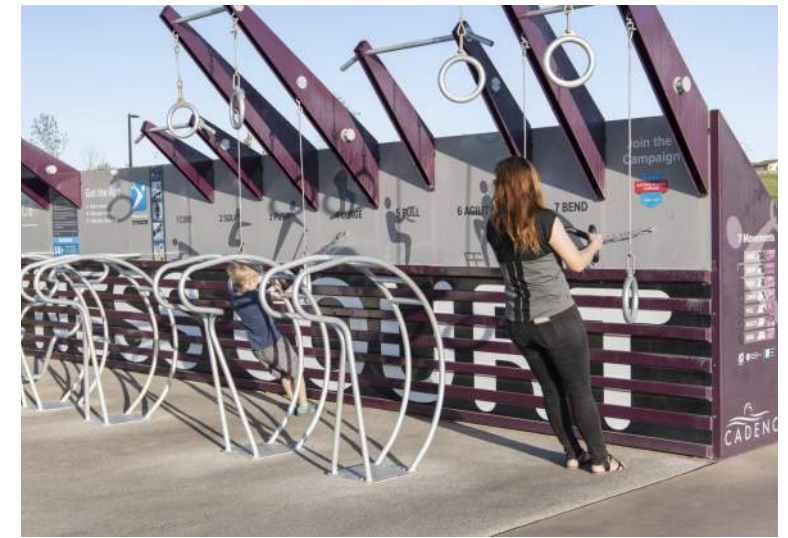

VISION PLAN
PAVILION



RESTROOM, CAFÉ, PARK RANGER STATION



MIDTOWN PARK, HOUSTON, TEXAS



BANCROFT PARK, COLORADO SPRINGS, CO



PARK VIEW COFFEE CABIN, GREENWICH PARK, UK

VISION PLAN

ECOLOGICAL ELEMENTS



"EXHALE," CHAPEL HILL, NC



"CLOUD ARBOR" PITTSBURGH, PA



WATERDROP GARDEN, SHENZHEN, CHINA




FLUSHING MEADOWS, NYC



TANNER FOUNTAIN, BOSTON, MA

VISION PLAN **INTERPRETATION**

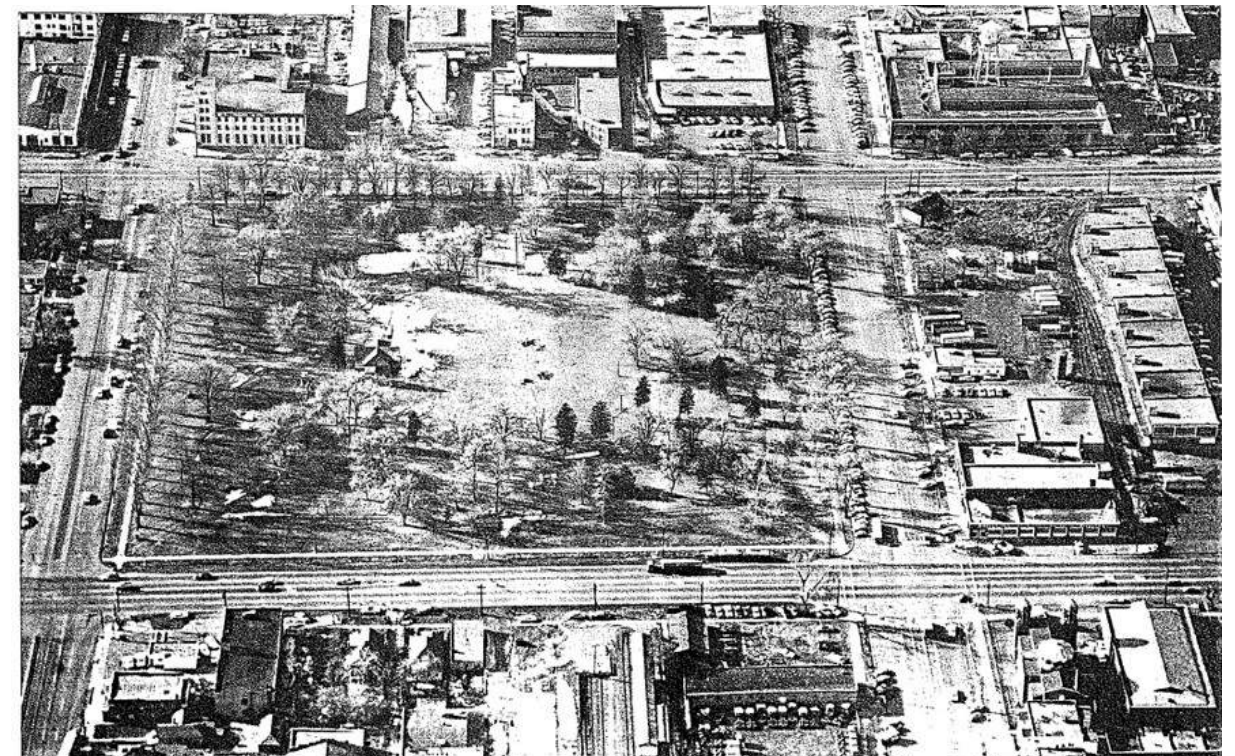



NEXT STEPS

YOUR DOWNTOWN PARK

VISION PLAN

NEXT STEPS

