


LAYOUT INCHES
1:25



SECTION A INCHES
1:25

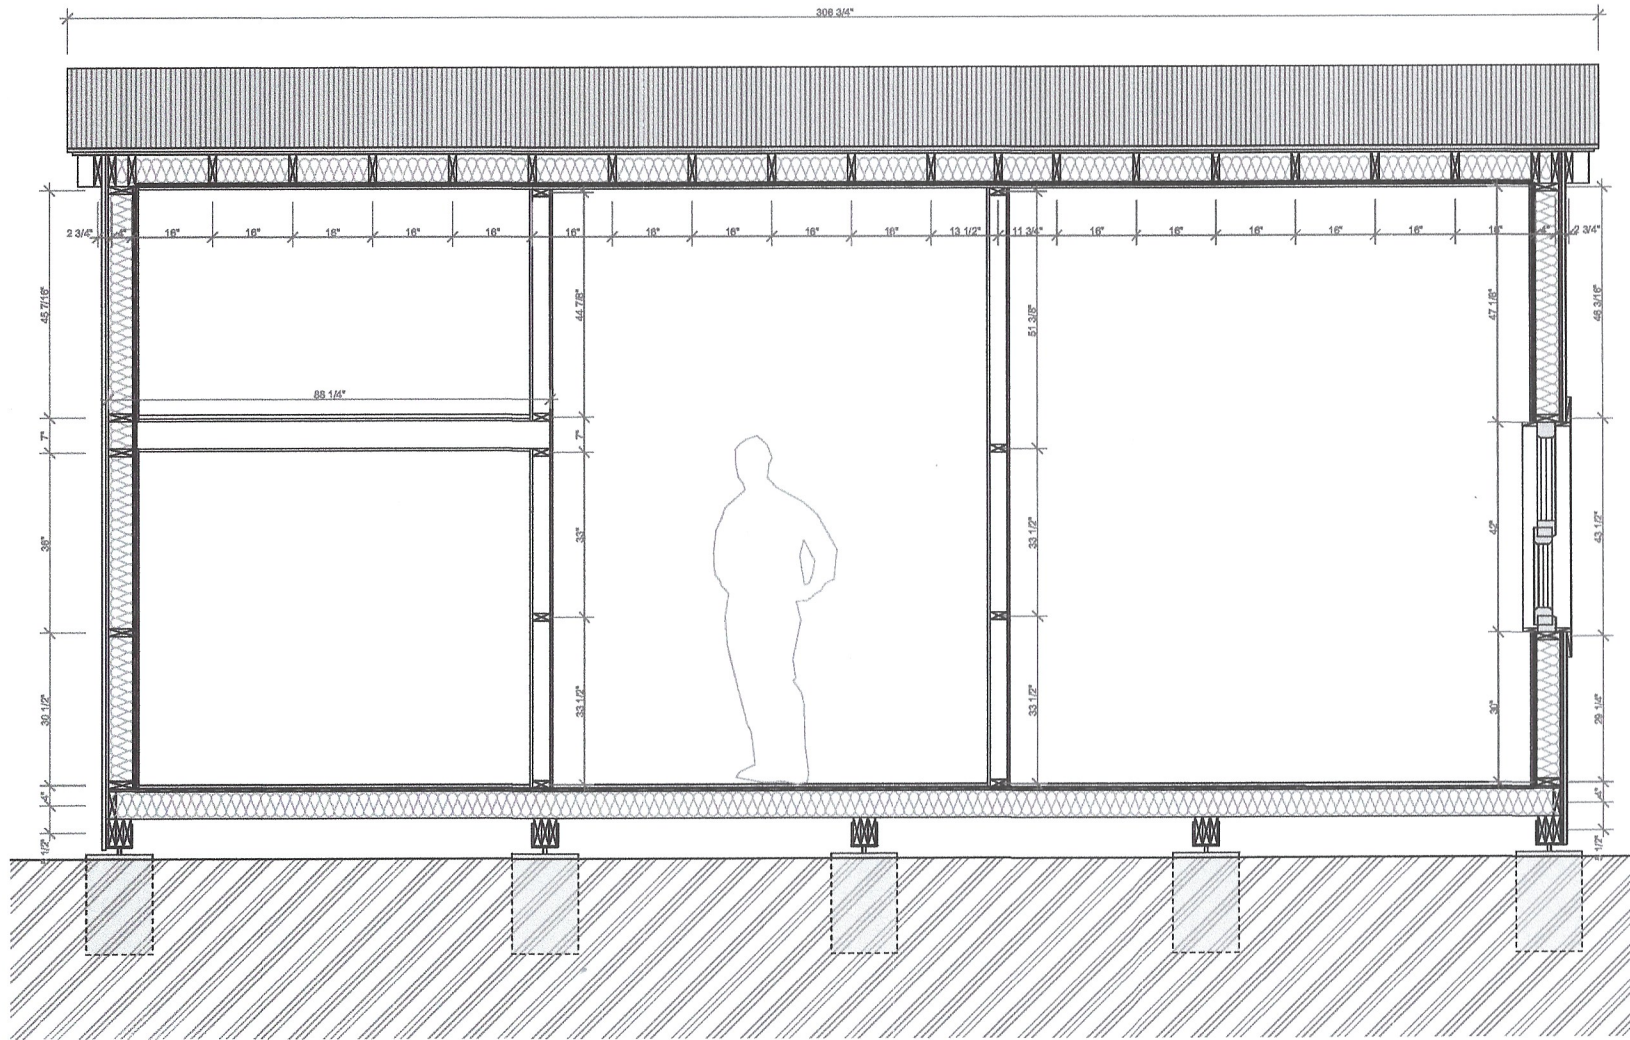