


1700 East

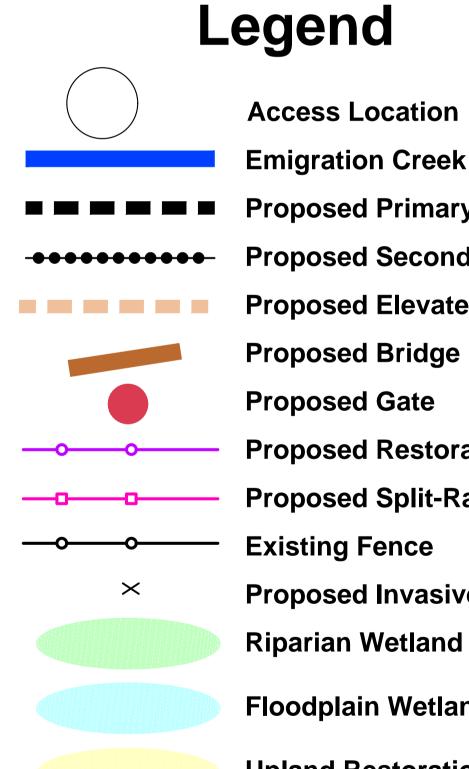

din.

3

South

Emigration Creek Proposed Primary Trail Proposed Secondary Trail Proposed Elevated Boardwalk Proposed Bridge

Wasatch

Hollow Park

South Access

Proposed Gate

Proposed Restoration Fence

Proposed Split-Rail Fence

Existing Fence

Proposed Invasive Tree Removal **Riparian Wetland Restoration Area**

East Access

Loga

3


Floodplain Wetland Restoration Area

Upland Restoration Area

Site Visit Stops





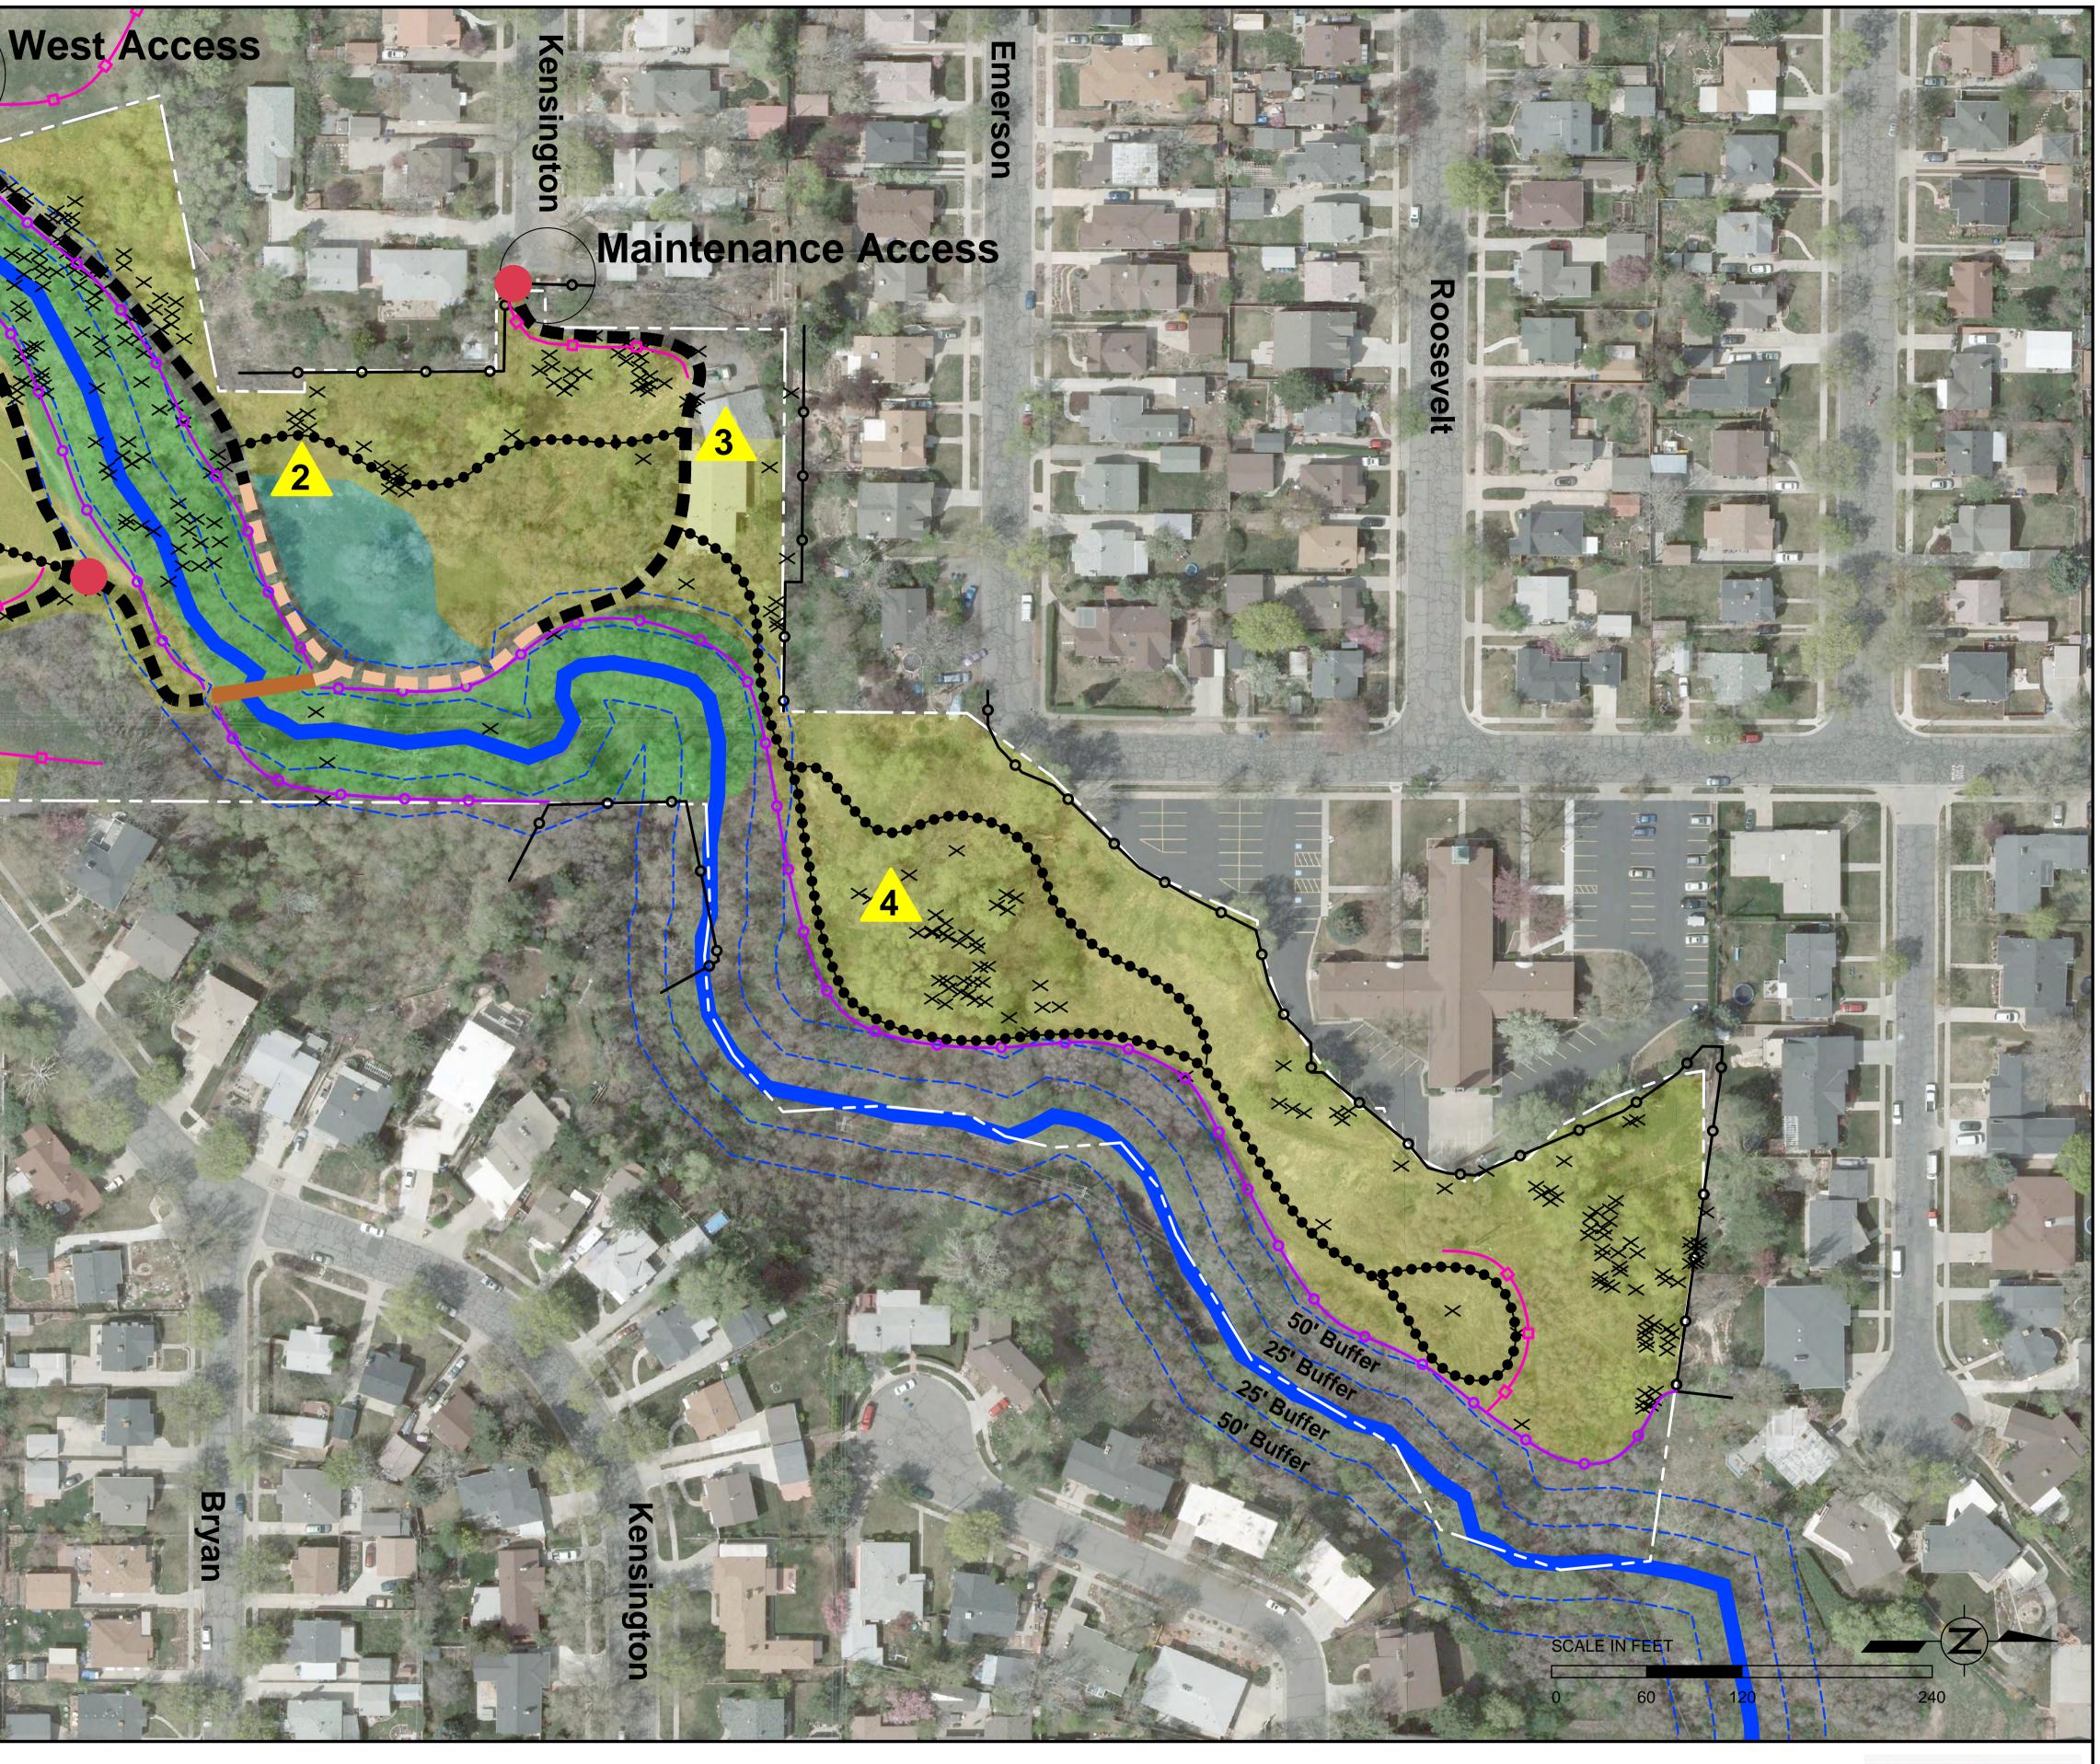

WASATCH HOLLOW PRESERVE **RIPARIAN RESTORATION PROJECT** SALT LAKE CITY, UTAH

