


1 START PLATFORM DIMENSION PLAN
 SCALE: 1" = 4'

DATE
2-14-17

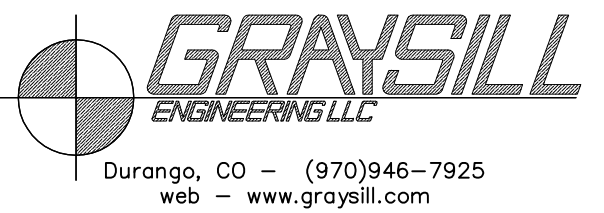

REVISIONS
1.

DRAWN: JIP
 PROJECT #
 GS17-109

SCALE

PER PLAN

PROJECT NAME:
 SALT LAKE CITY
 BIKE PARK ENHANCEMENTS

SHEET TITLE:
 START PLATFORM
 DIMENSION PLAN

PLAN SET: PRELIM SHEET: C005

PRELIMINARY - NOT FOR CONSTRUCTION