

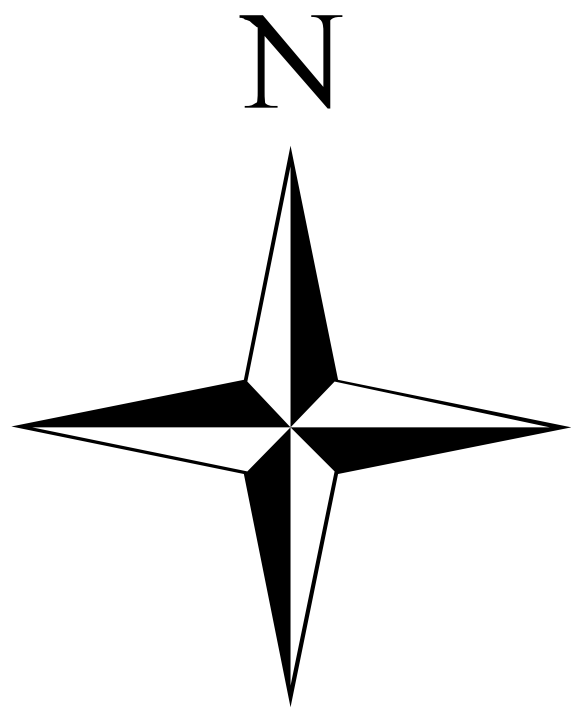


Phase 2


# Bike Lanes Added Phase 2

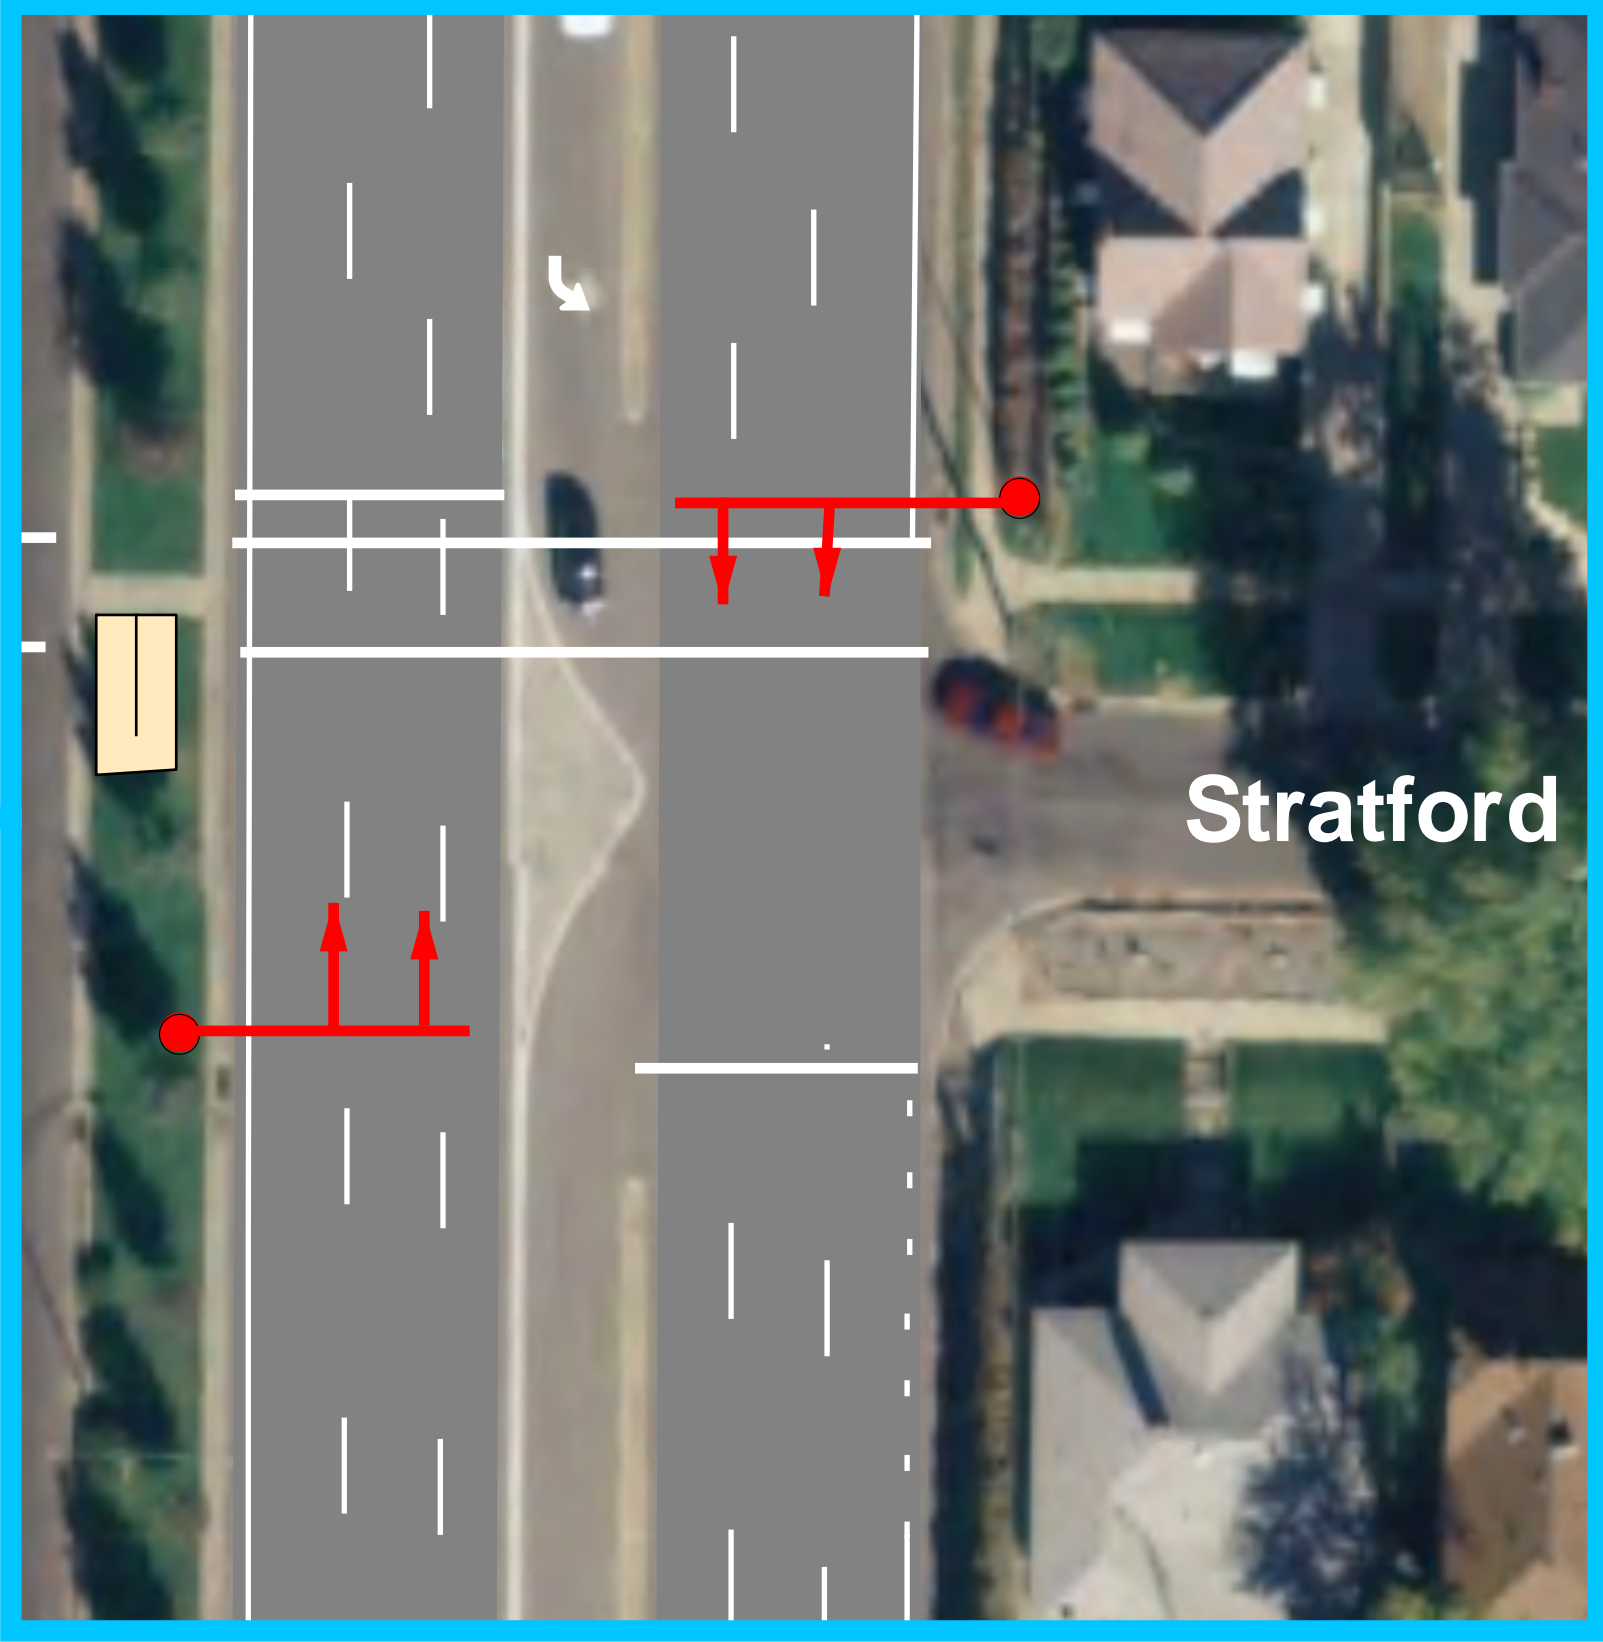

1 inch = 60 feet

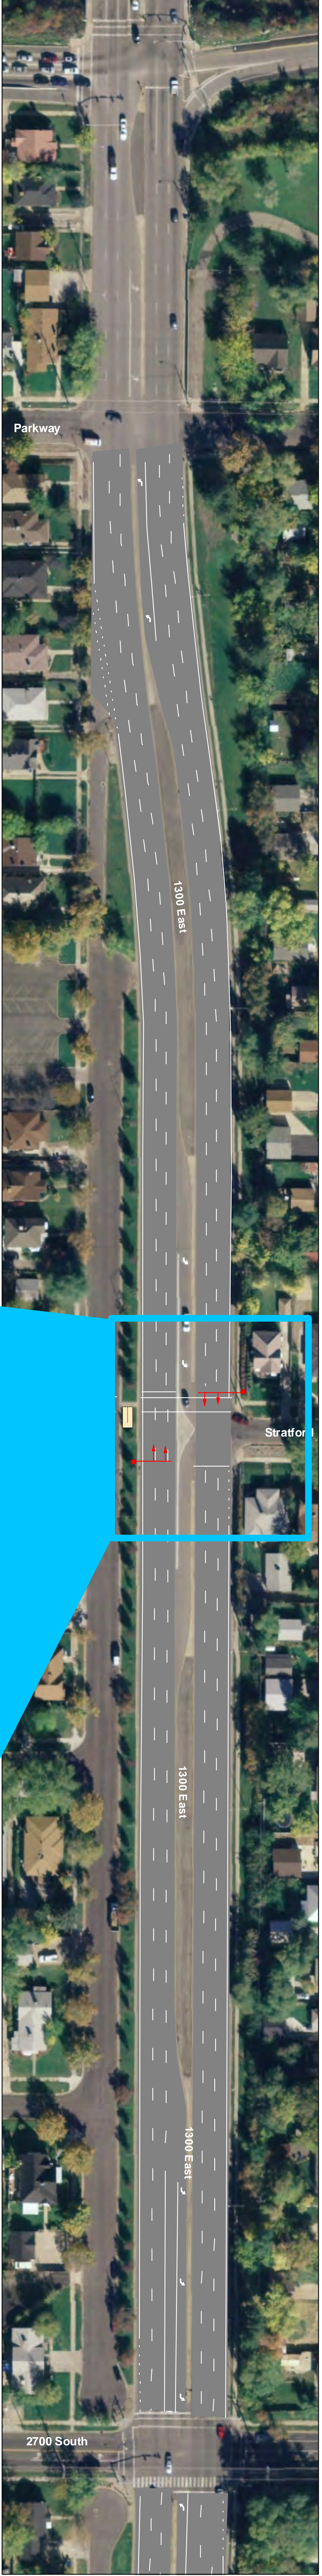

Phase 1

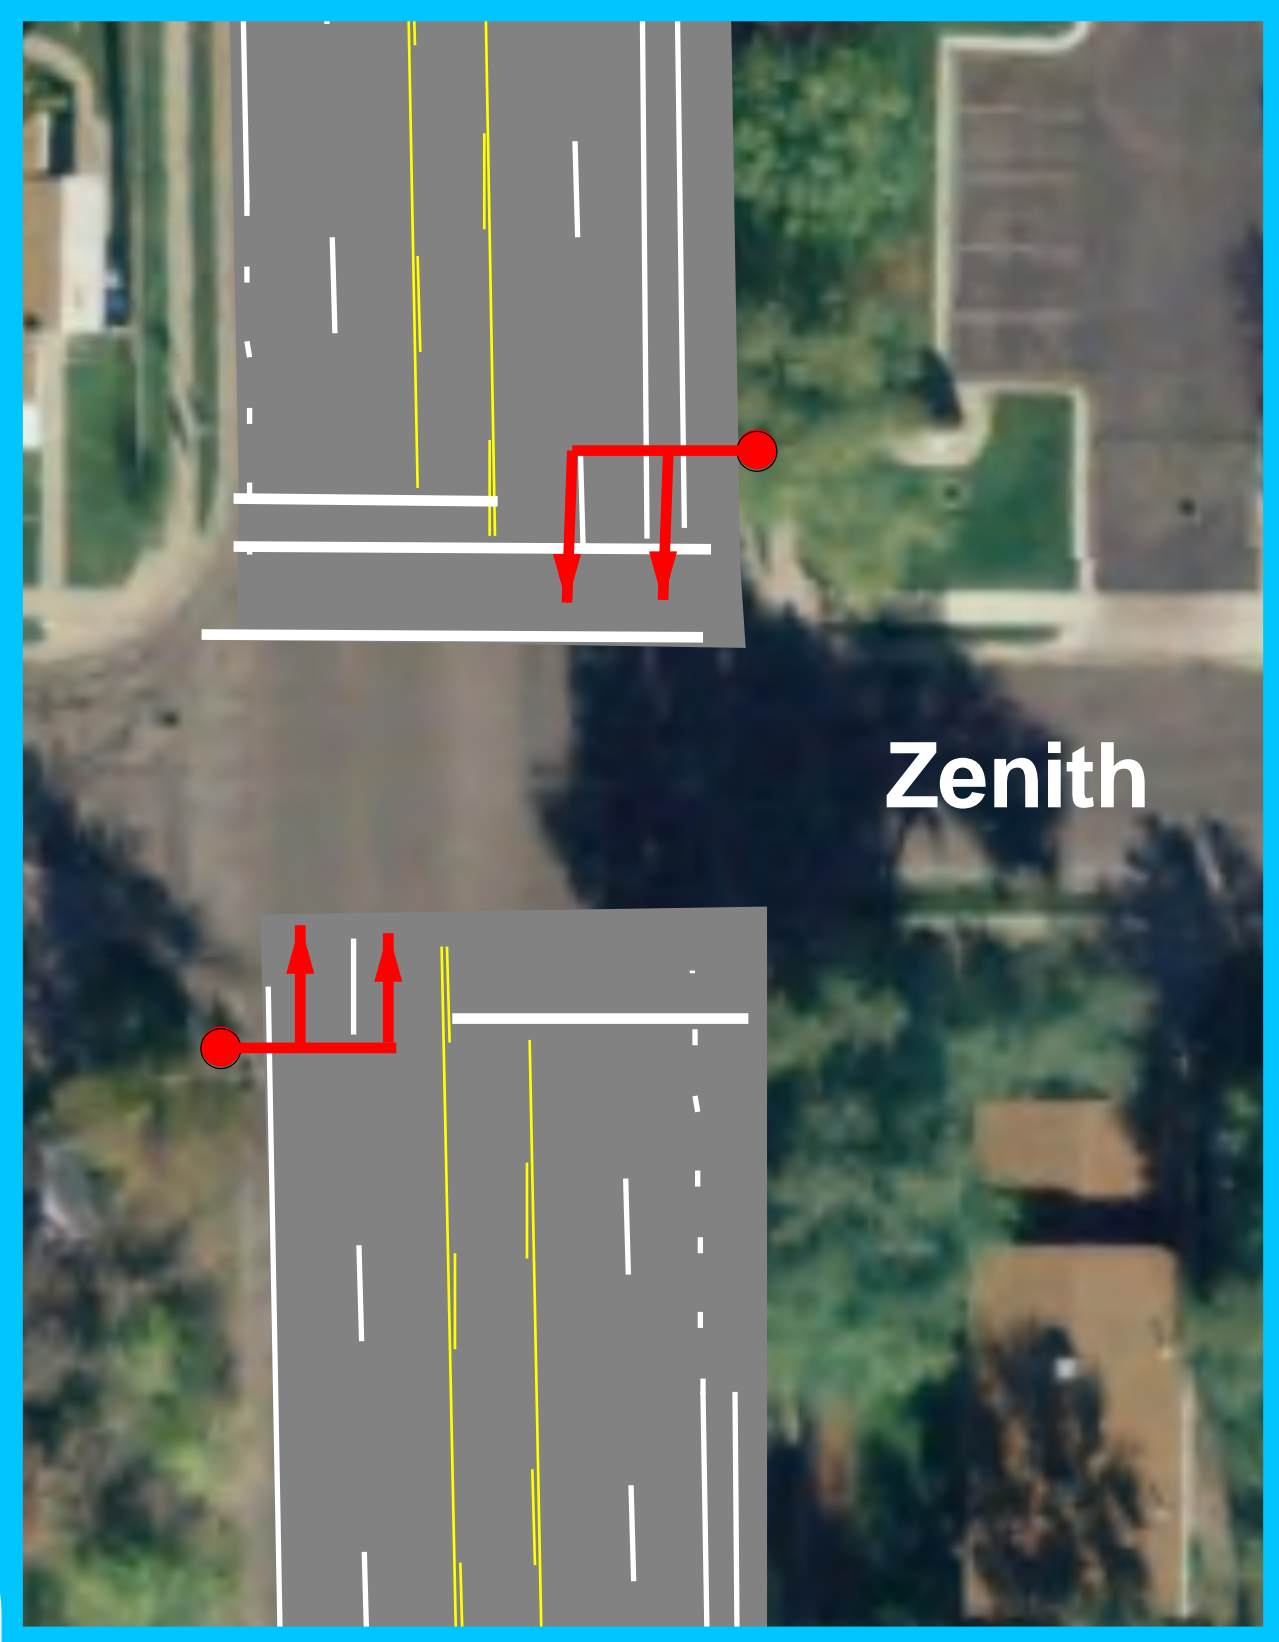

Phase 2