



Notes:


- Existing inlet boxes may require relocation and additional stormdrain piping.
- Existing concrete within the median may alter the required fill-in dimensions.
- If existing median concrete is to remain, it must be tied to new concrete median where they join with 1"  $\varnothing$  18" dowel bars at 12" O.C. type "E" joint.

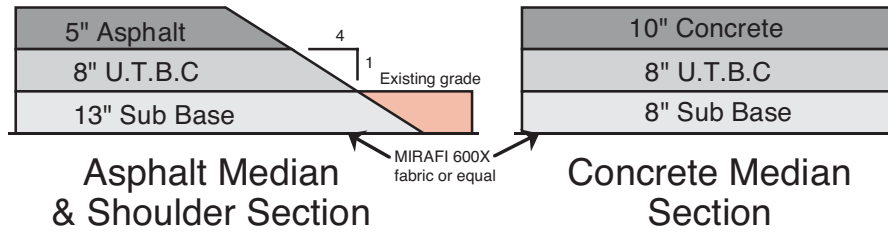

**PAVING**

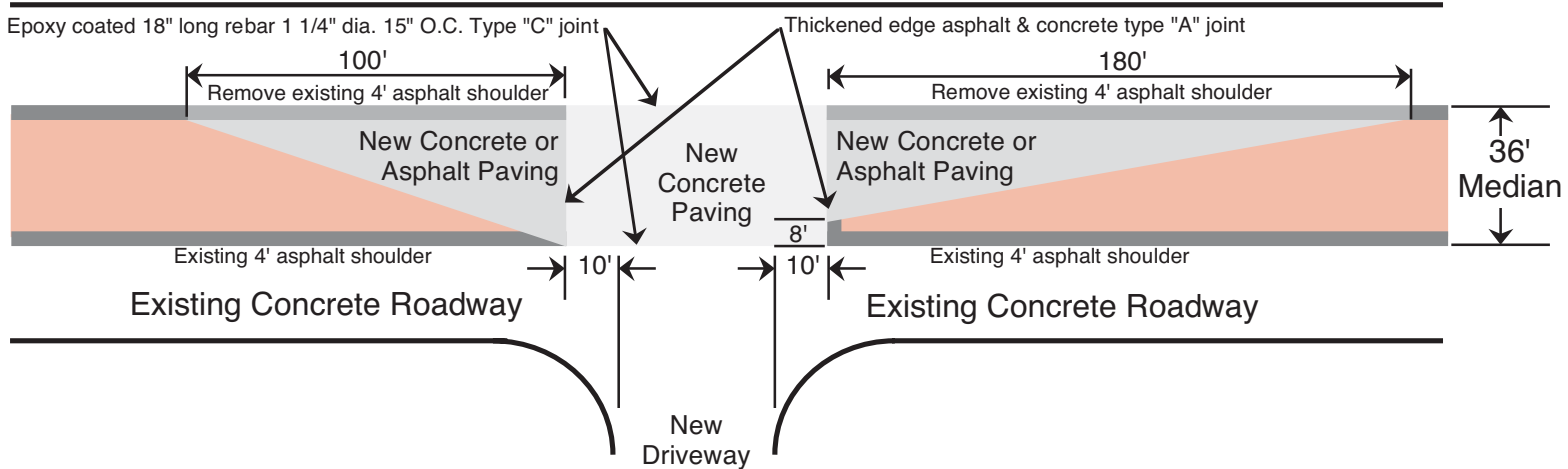

**STRIPING**

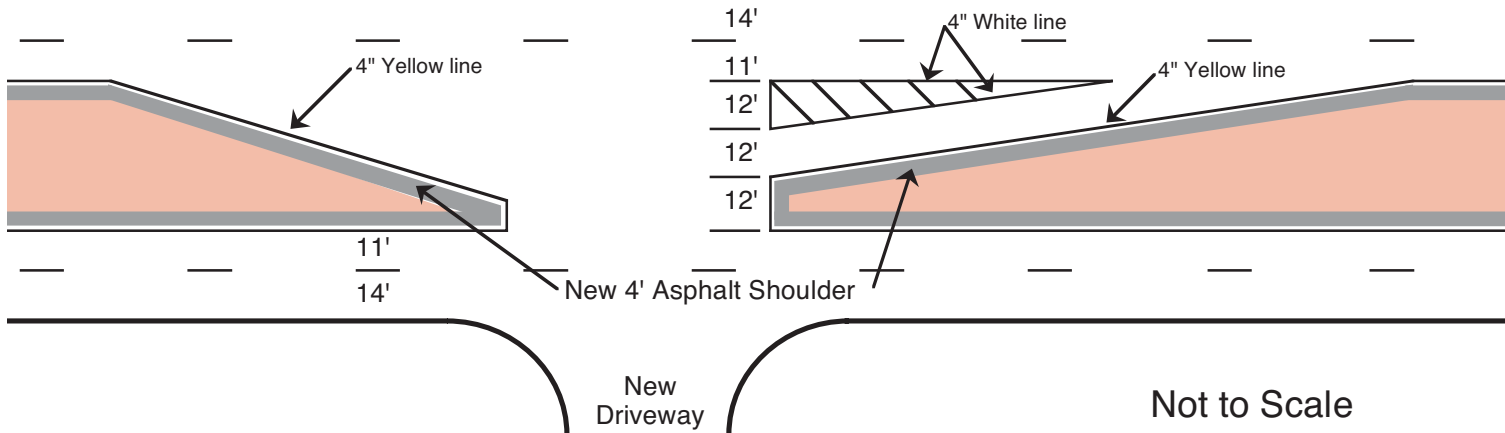

Date	Revisions
02/10/98	created