


EDISON ST

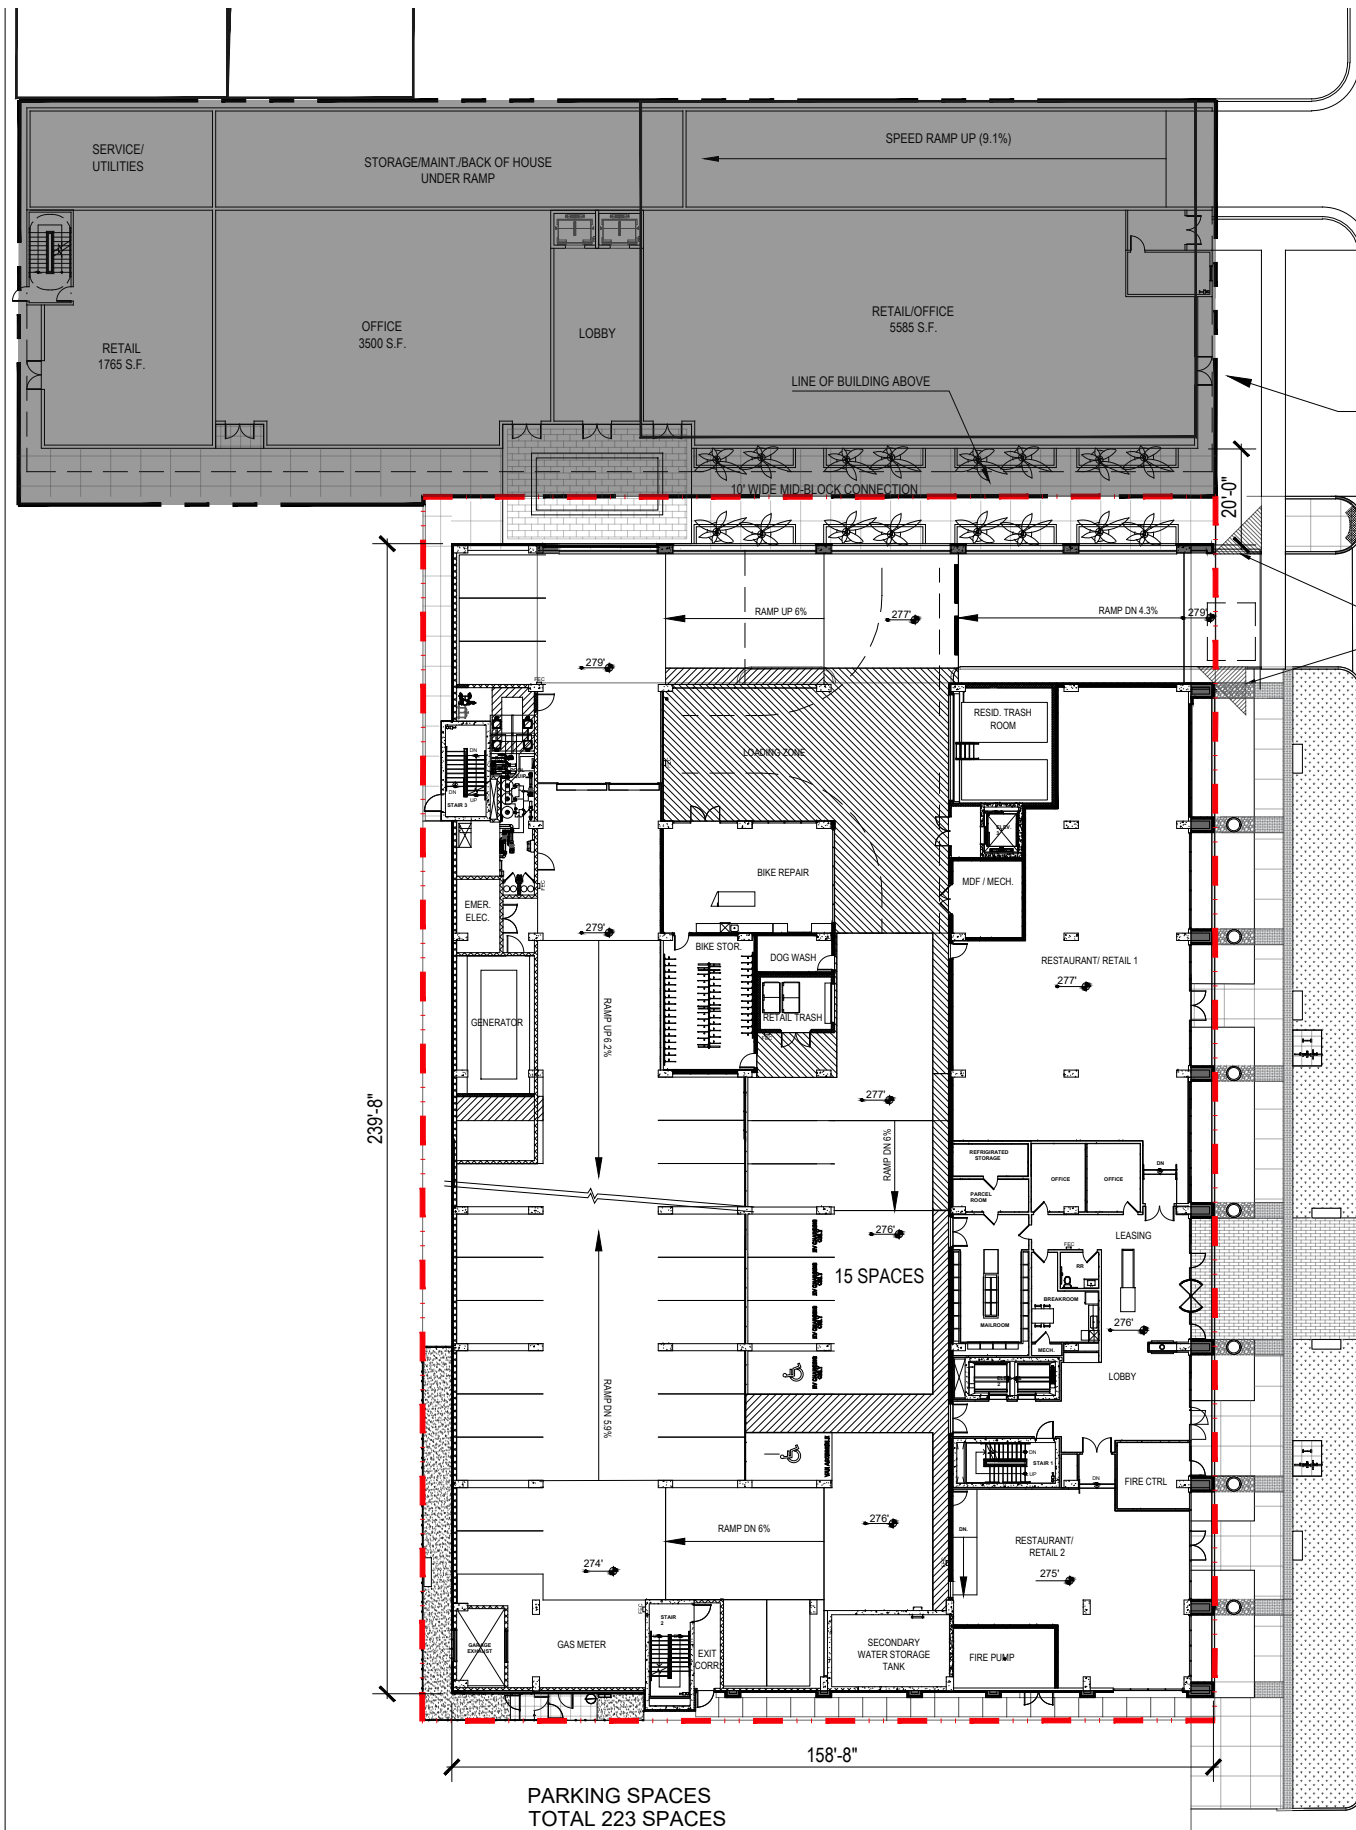

FUTURE PHASE II

200 EAST ST

GROUND FLOOR
GROSS AREA: 36898 SQ. FT.

