




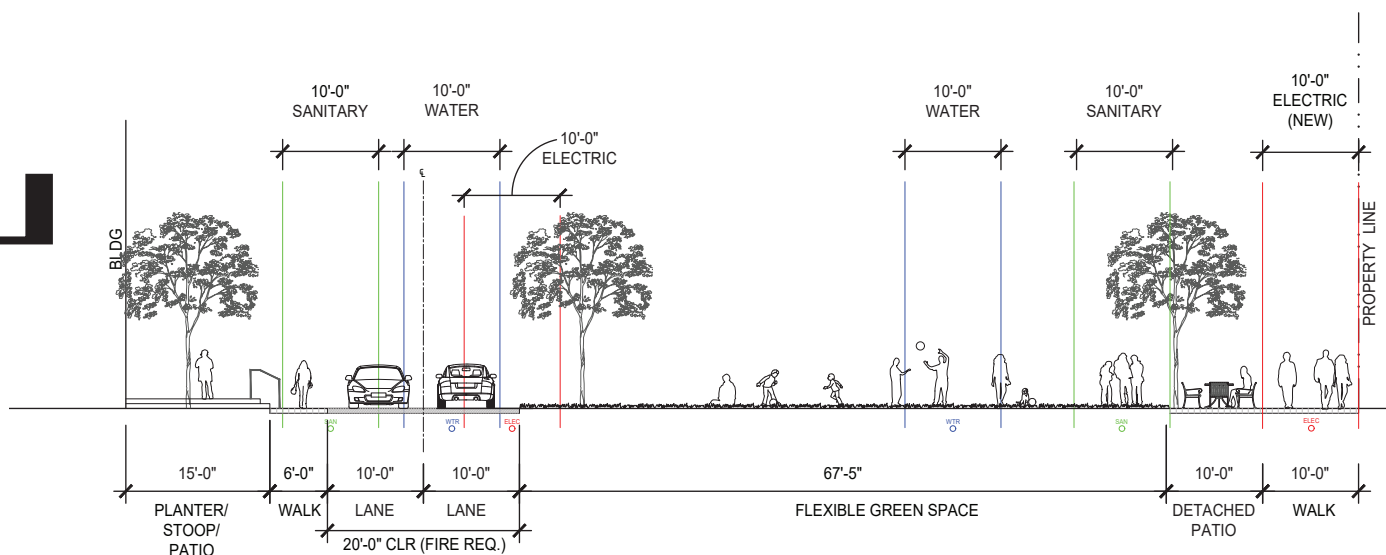


600 SOUTH

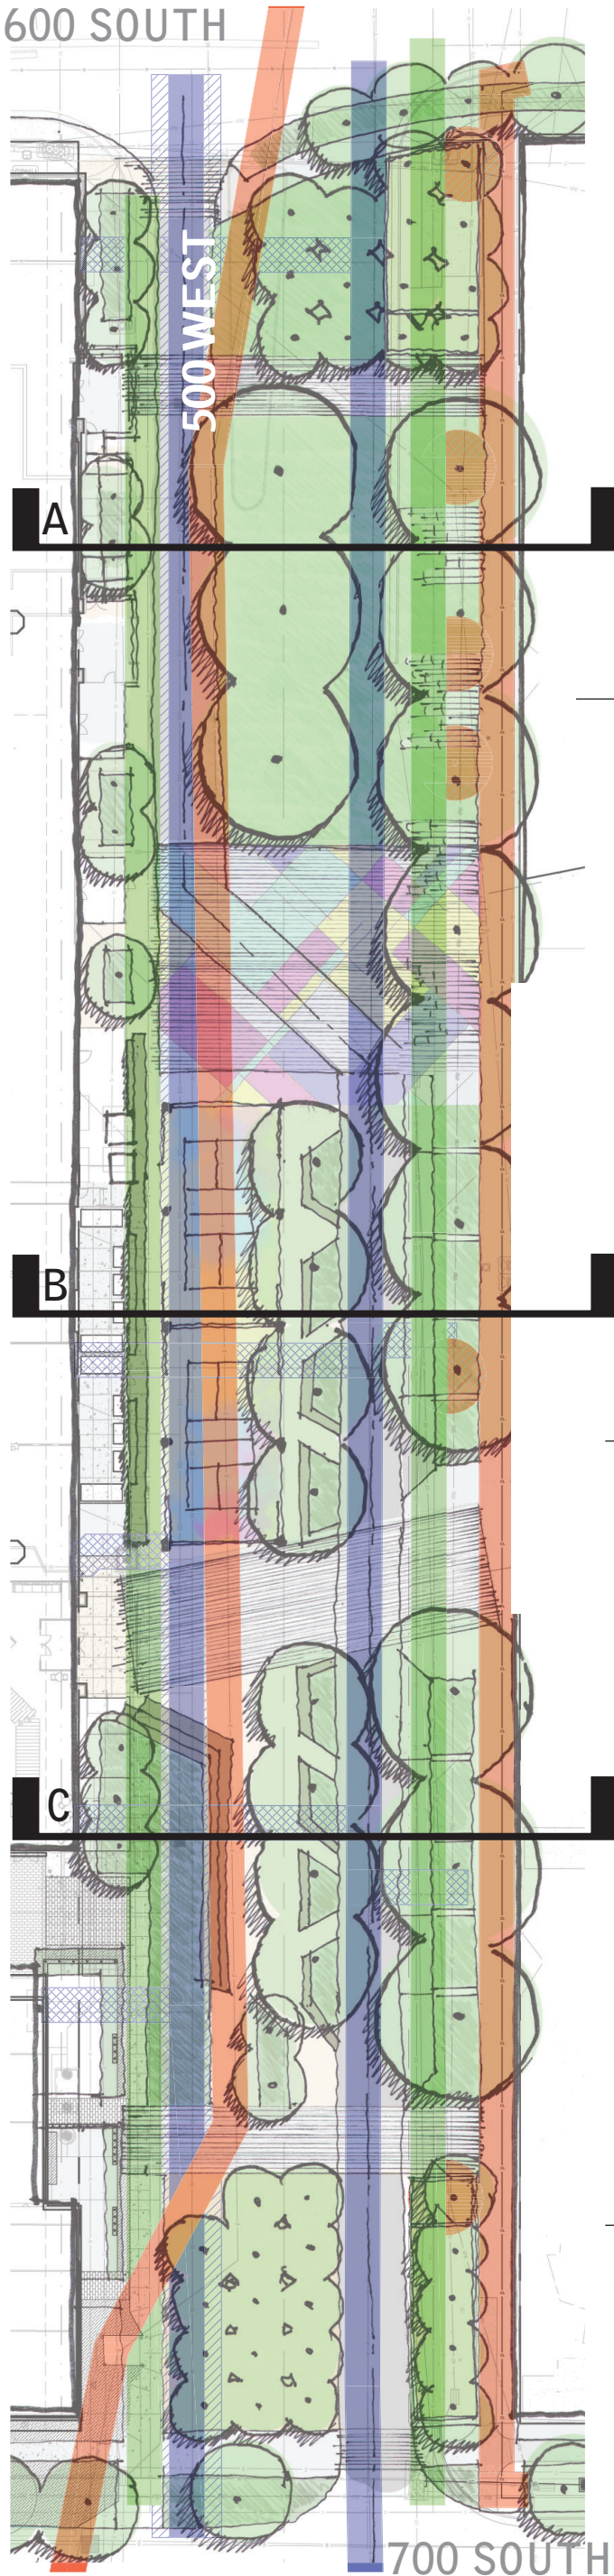

SECTION A

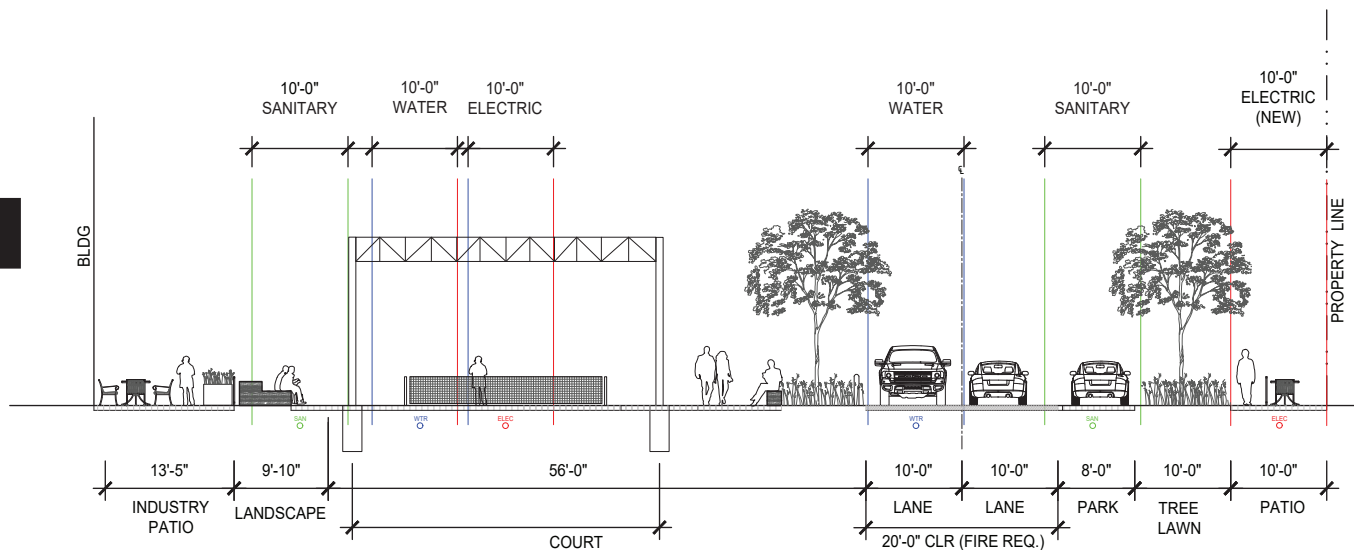

SECTION B

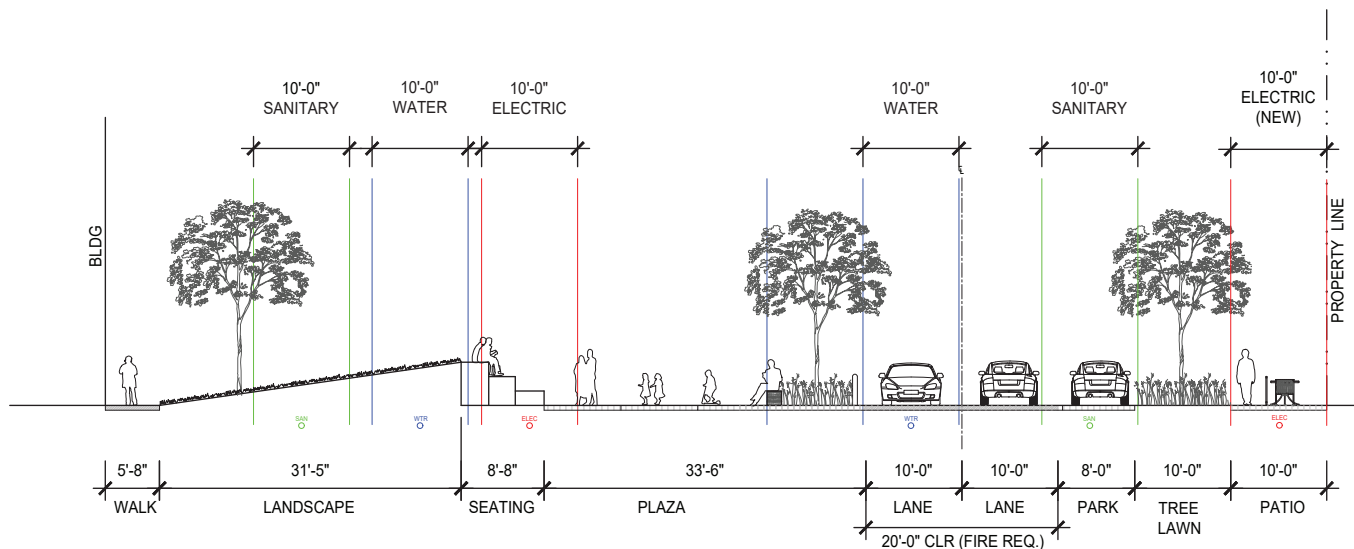

SECTION C

700 SOUTH