


ALL IDEAS, DESIGNS, ARRANGEMENTS, AND PLANS INDICATED OR REPRESENTED IN THIS DRAWING ARE OWNED BY AND THE PROPERTY OF PROCESS STUDIO PLIC AND WERE CREATED, EVOLVED, AND DEVELOPED FOR USE ON AND IN CONNECTION WITH THIS SPECIFIED PROJECT. NONE OF THE IDEAS, DESIGNS, ARRANGEMENTS, OR PLANS SHALL BE USED BY OR DISCLOSED TO ANY PERSON, FIRM, OR CORPORATION FOR ANY PURPOSE WHATSOEVER WITHOUT WRITTEN CONSENT OF PROCESS STUDIO PLIC. WRITTEN DIMENSIONS SHALL HAVE PRECEDENCE OVER SCALE DIMENSIONS. CONTRACTORS SHALL VERIFY, AND BE RESPONSIBLE FOR ALL DIMENSIONS AND CONDITIONS ON THE JOB AND THIS OFFICE BE NOTIFIED OF ANY VARIATION FROM THE DIMENSIONS AND CONDITIONS SHOWN BY THESE DRAWINGS. WARNING: REPRODUCTION HEREOF IS A CRIMINAL OFFENSE. UNAUTHORIZED DISCLOSURE MAY CONSTITUTE TRADE SECRET MISAPPROPRIATION IN VIOLATION OF LAW.

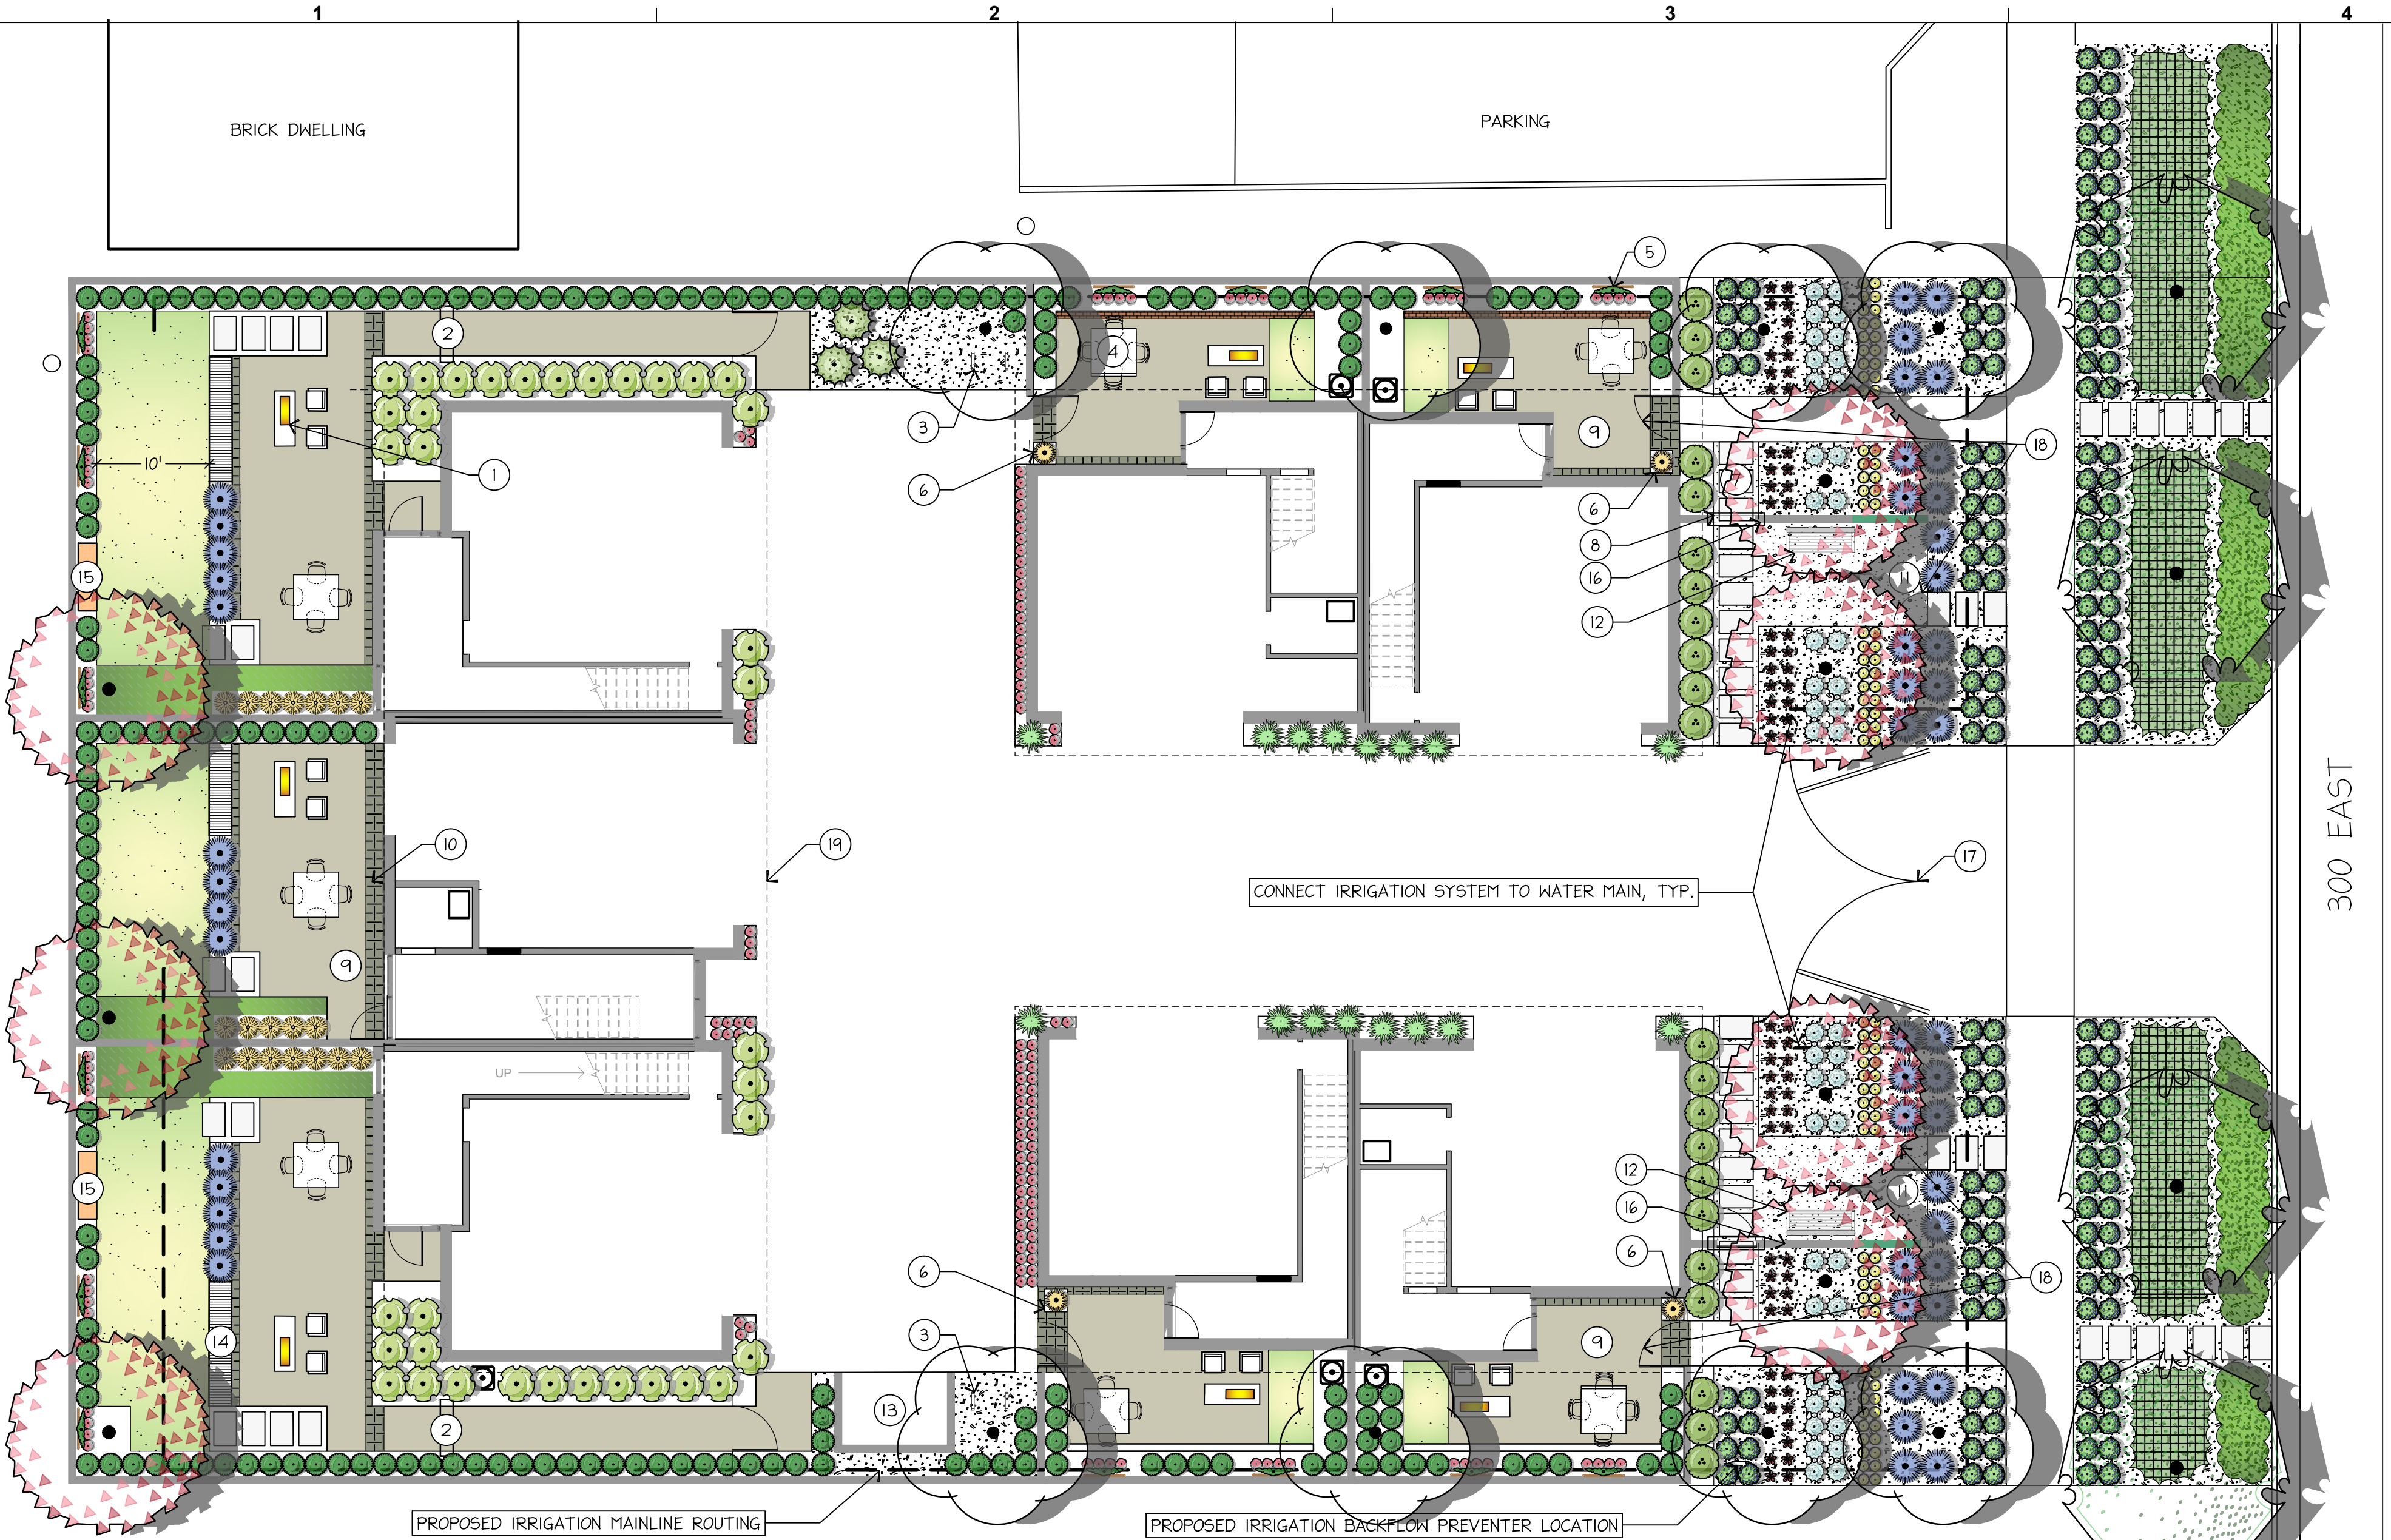


SYMBOL DESCRIPTION

- 1 METAL FIRE PIT
- 2 ARBOR (CONTEMPORARY)
- 3 BIKE RACKS
- 4 TABLE
- 5 TRELIS WITH VINES
- 6 SQUARE PLANTER
- 7 2'X3' CONCRETE STEPPER
- 8 BREAK IN WALL
- 9 INTEGRAL GRAY EXPOSED AGGREGATE PATIO
- 10 PAVER ACCENT BAND
- 11 STONE DUST
- 12 BENCH
- 13 DUMPSTER PAD
- 14 RAISED STEEL PLANTER BENCH
- 15 SEAT FRAME ON WALL
- 16 CMU SITE WALL
- 17 SWING GATE
- 18 PEDESTRIAN GATE
- 19 ROOF OVERHANG

PRODUCT SCHEDULE

SYMBOL	PRODUCT
	PLANTER
	FIRE PIT
	BIKE RACK
	SITE PIECES BENCH
	SITE PIECES TABLE
	SITE PIECES CHAIR

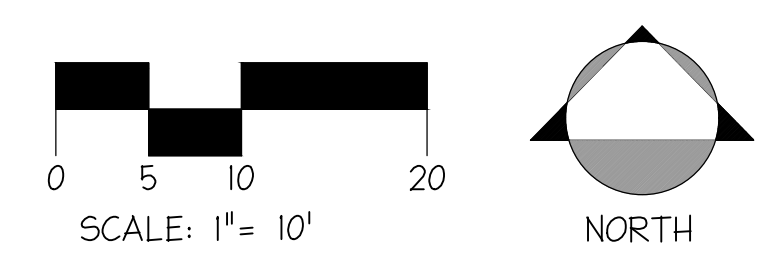

PLANT SCHEDULE

DECIDUOUS TREES	CODE	BOTANICAL NAME	COMMON NAME	CAL	QTY
	AME SNO	AMELANCHIER LAEVIS 'SNOWCLOUD'	SNOWCLOUD ALLEGHENY SERVICEBERRY	6-8' MULTI	8
	CER HEA	CERCIS CANADENSIS 'HEARTS OF GOLD'	HEARTS OF GOLD EASTERN REDBUD	2" CAL	7
	ZEL SC2	ZELKOVA SERRATA 'SCHMIDTLOW' TM	WIRELESS SAWLEAF ZELKOVA	2" CAL	4
EVERGREEN TREES	CODE	BOTANICAL NAME	COMMON NAME	CAL	QTY
	PIC WEL	PICEA MARIANA 'WELLSPIRE'	WELLSPIRE BLACK SPRUCE	6-8' TALL	3
DECIDUOUS SHRUB	CODE	BOTANICAL NAME	COMMON NAME	SIZE	QTY
	BER GRK	BERBERIS THUNBERGII 'GOLDEN ROCKET'	GOLDEN ROCKET JAPANESE BARBERRY	5 GAL	5
	RHA FLN	RHAMNUS FRANGULA 'FINE LINE'	FINE LINE BUCHTHORN	10 GAL	22
EVERGREEN SHRUBS	CODE	BOTANICAL NAME	COMMON NAME	SIZE	QTY
	BUX SUF	BUXUS SEMPERVIRENS 'SUFRUTICOSA'	TRUE DWARF ENGLISH BOXWOOD	5 GAL	182
	EJO GAI	EUONYMUS FORTUNEI 'EMERALD GAIEITY' HYDRO ZONE GV4	EMERALD GAIEITY WINTERCREEPER	5 GAL	36
GRASSES	CODE	BOTANICAL NAME	COMMON NAME	SIZE	QTY
	CAL KAR	CALAMAGROSTIS X ACUTIFLORA 'ELDORADO'	FEATHER REED GRASS	5 GAL	19
	CHA LAT	CHASMANTHIUM LATIFOLIUM	NORTHERN SEA OATS	5 GAL	16
	SCH LIT	SCHIZACHYRIUM SCOPARIUM	LITTLE BLUESTEM	5 GAL	44
PERENNIAL	CODE	BOTANICAL NAME	COMMON NAME	SIZE	QTY
	ACH FID	ACHILLEA 'FIREFLY DIAMOND' PP32986	WHITE YARROW	1 GAL	92
	ART SCH	ARTEMISIA SCHMITIANA 'SILVERMOUND'	SILVERMOUND SAGE	1 GAL	158

VINES	CODE	BOTANICAL NAME	COMMON NAME	SIZE	QTY	
	DIA NTI	DIANTHUS X 'SINGLE FIRE STAR'	FIRE STAR	1 GAL	146	
	LAV BUE	LAVANDULA ANGSTIFOLIA 'BUENA VISTA'	BUENA VISTA ENGLISH LAVENDER	1 GAL	48	
	PEN PIN	PENSTEMON PINIFOLIUS	THREADLEAF BEARDTONGUE	1 GAL	68	
	LON KZG	LONICERA RETICULATA X PROLIFERA 'KINTZLEY'S GHOST'	KINTZLEY'S GHOST HONEYSUCKLE	1 GAL	14	
GROUND COVERS	CODE	BOTANICAL NAME	COMMON NAME	SIZE	SPACING	QTY
	CER PLU	CERATOSTIGMA PLUMBAGINOIDES	PLUMBAGO	FLATS	12" o.c.	607 SF
	JUN HOR	JUNIPERUS HORIZONTALIS 'BLUE CHIP'	CREEPING JUNIPER	FLATS	12" o.c.	606 SF
STONE MULCH	CODE	BOTANICAL NAME	COMMON NAME	SIZE	SPACING	QTY
	STN ML	STONE MULCH	STONE MULCH	STONE MULCH		3,524 SF
SURFACING	CODE	BOTANICAL NAME	COMMON NAME	SIZE	SPACING	QTY
	CLR CON	COLORED CONCRETE	CONC.	SURFACING		2,141 SF
	STO PAV	PAVERS	CONC.	SURFACING		251 SF
	STN DST	STONE DUST	WASATCH GRAY	STONE MULCH		630 SF
TURF	CODE	BOTANICAL NAME	COMMON NAME	SIZE	SPACING	QTY
	ART TUR	ARTIFICIAL TURF	ARTIFICIAL TURF	SOD		967 SF

P R O C E S S

3055 s. grace street
salt lake city, utah 84109
p.801.906.0866
www.processplc.com

G.B.D

G. BROWN DESIGN INC
SITE AND LANDSCAPE ARCHITECTS

678 East Vine Street, Ste 10
Murray, Utah 84107
p.801.575.8066 f.801.575.4166
www.gbrowndesign.com

No.	Description	Date

**THE MEWS @ 300 EAST
PLANTING PLAN**

Project Status	MASTER PLAN
Project Number	U22-018
Date	08.26.2022
Drawn by	CBR
Checked by	MJW

LP-101

Scale 1" = 10'-0"

5/27/2022 10:08 AM