



PROPOSAL 1: MIXED USE

ARCHITECTURAL DESIGN CONCEPT OF PROPERTY
AT 835 S REDWOOD RD. AND 1668 INDIANA AVE.

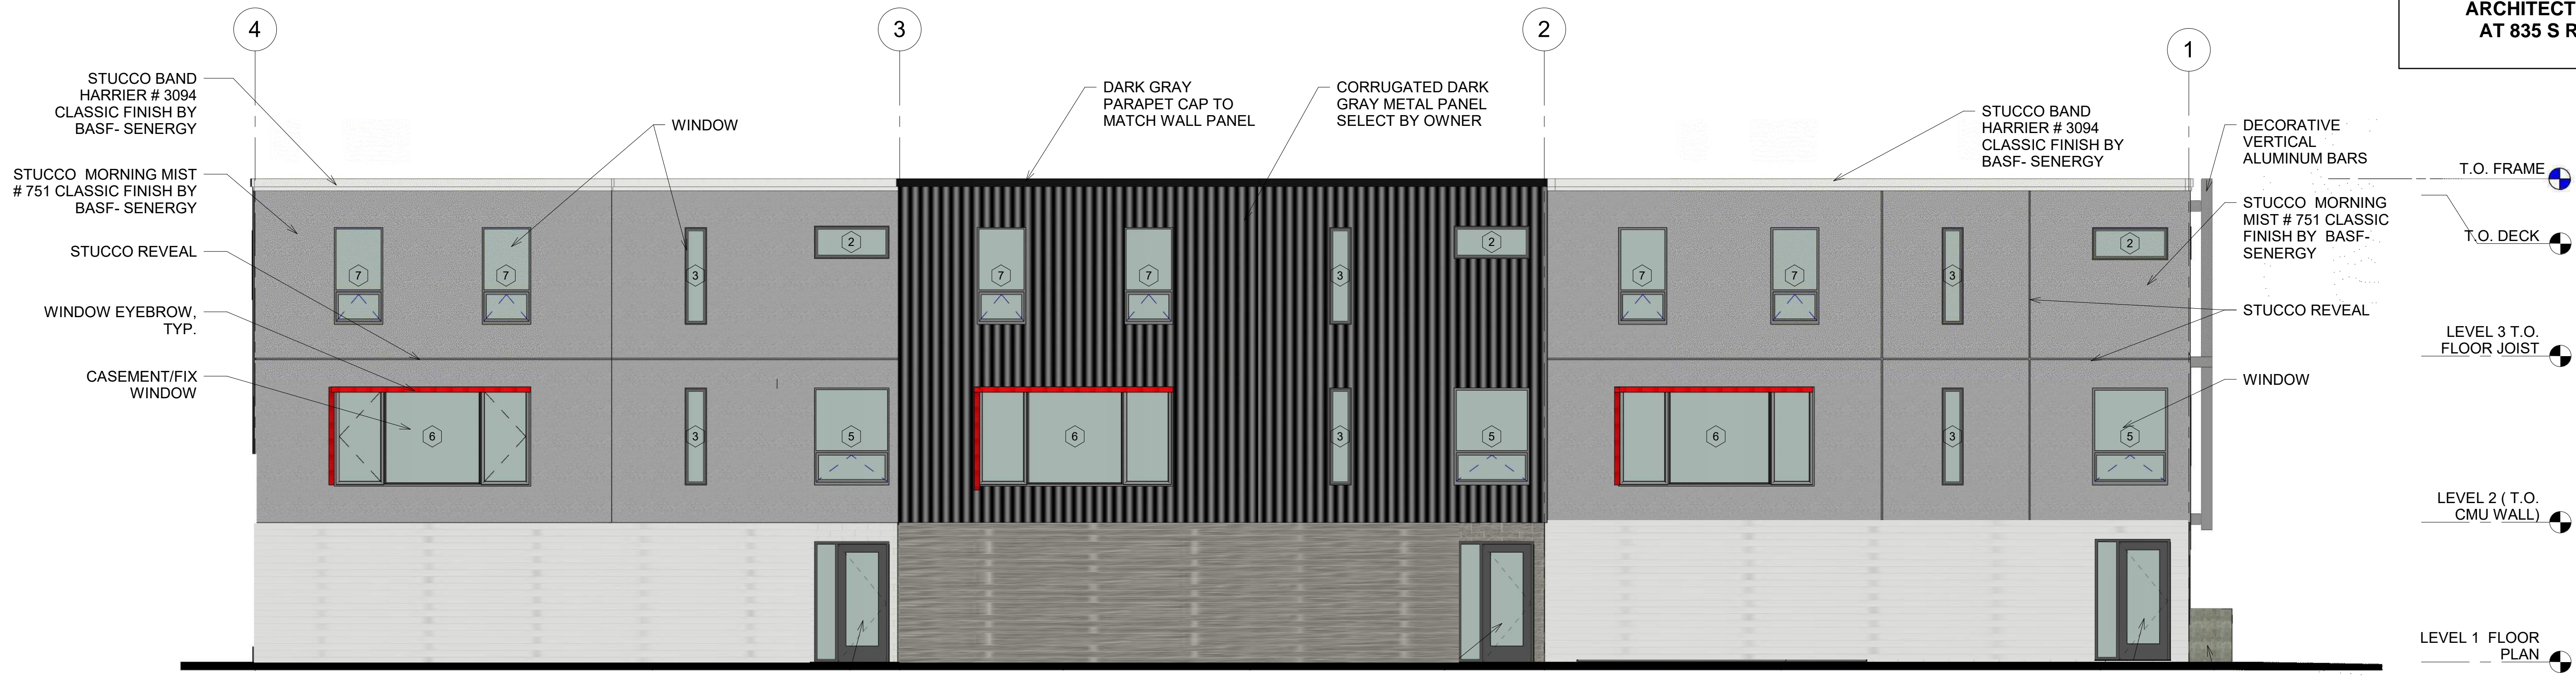

1 BACK ELEVATION (EAST)
3/16" = 1'-0"

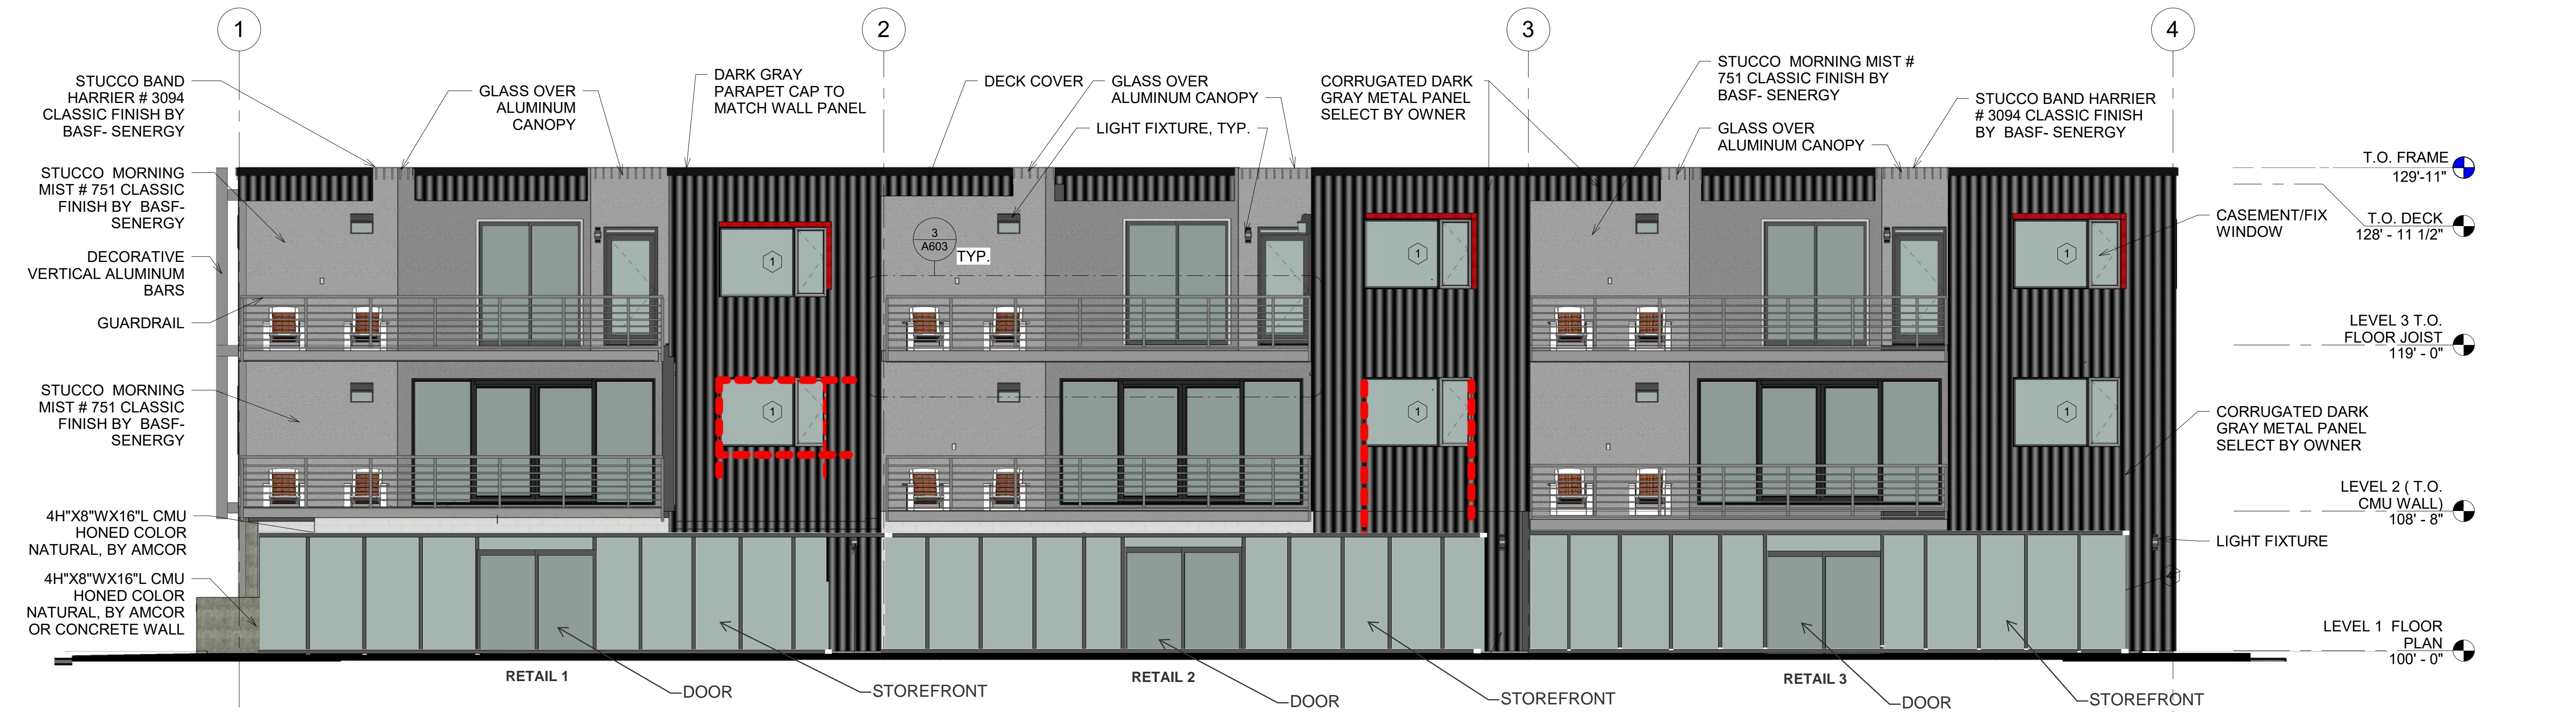

2 FRONT ELEVATION (WEST)
3/16" = 1'-0"

PROPOSAL 2: TOWNHOMES

ARCHITECTURAL DESIGN CONCEPT OF PROPERTY
AT 835 S REDWOOD RD. AND 1668 INDIANA AVE.

