


BIO-WEST  
 www.bio-west.com  
 435.752.4202  
 1088 West 1400 North  
 Logan, Utah 84321




SALT LAKE CITY CORPORATION  
 ENGINEERING  
 349 South 200 East, Suite 100  
 Salt Lake City, Utah 84114-5506  
 Phone: (801)535-6157


**THREE CREEKS CONFLUENCE OPEN SPACE:  
 REACTIVATION AND RIPARIAN RESTORATION PROJECT  
 PRELIMINARY DESIGN CONCEPT #1**

DATE: 7/13/2016

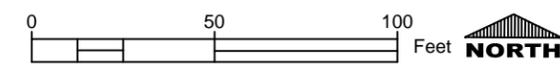

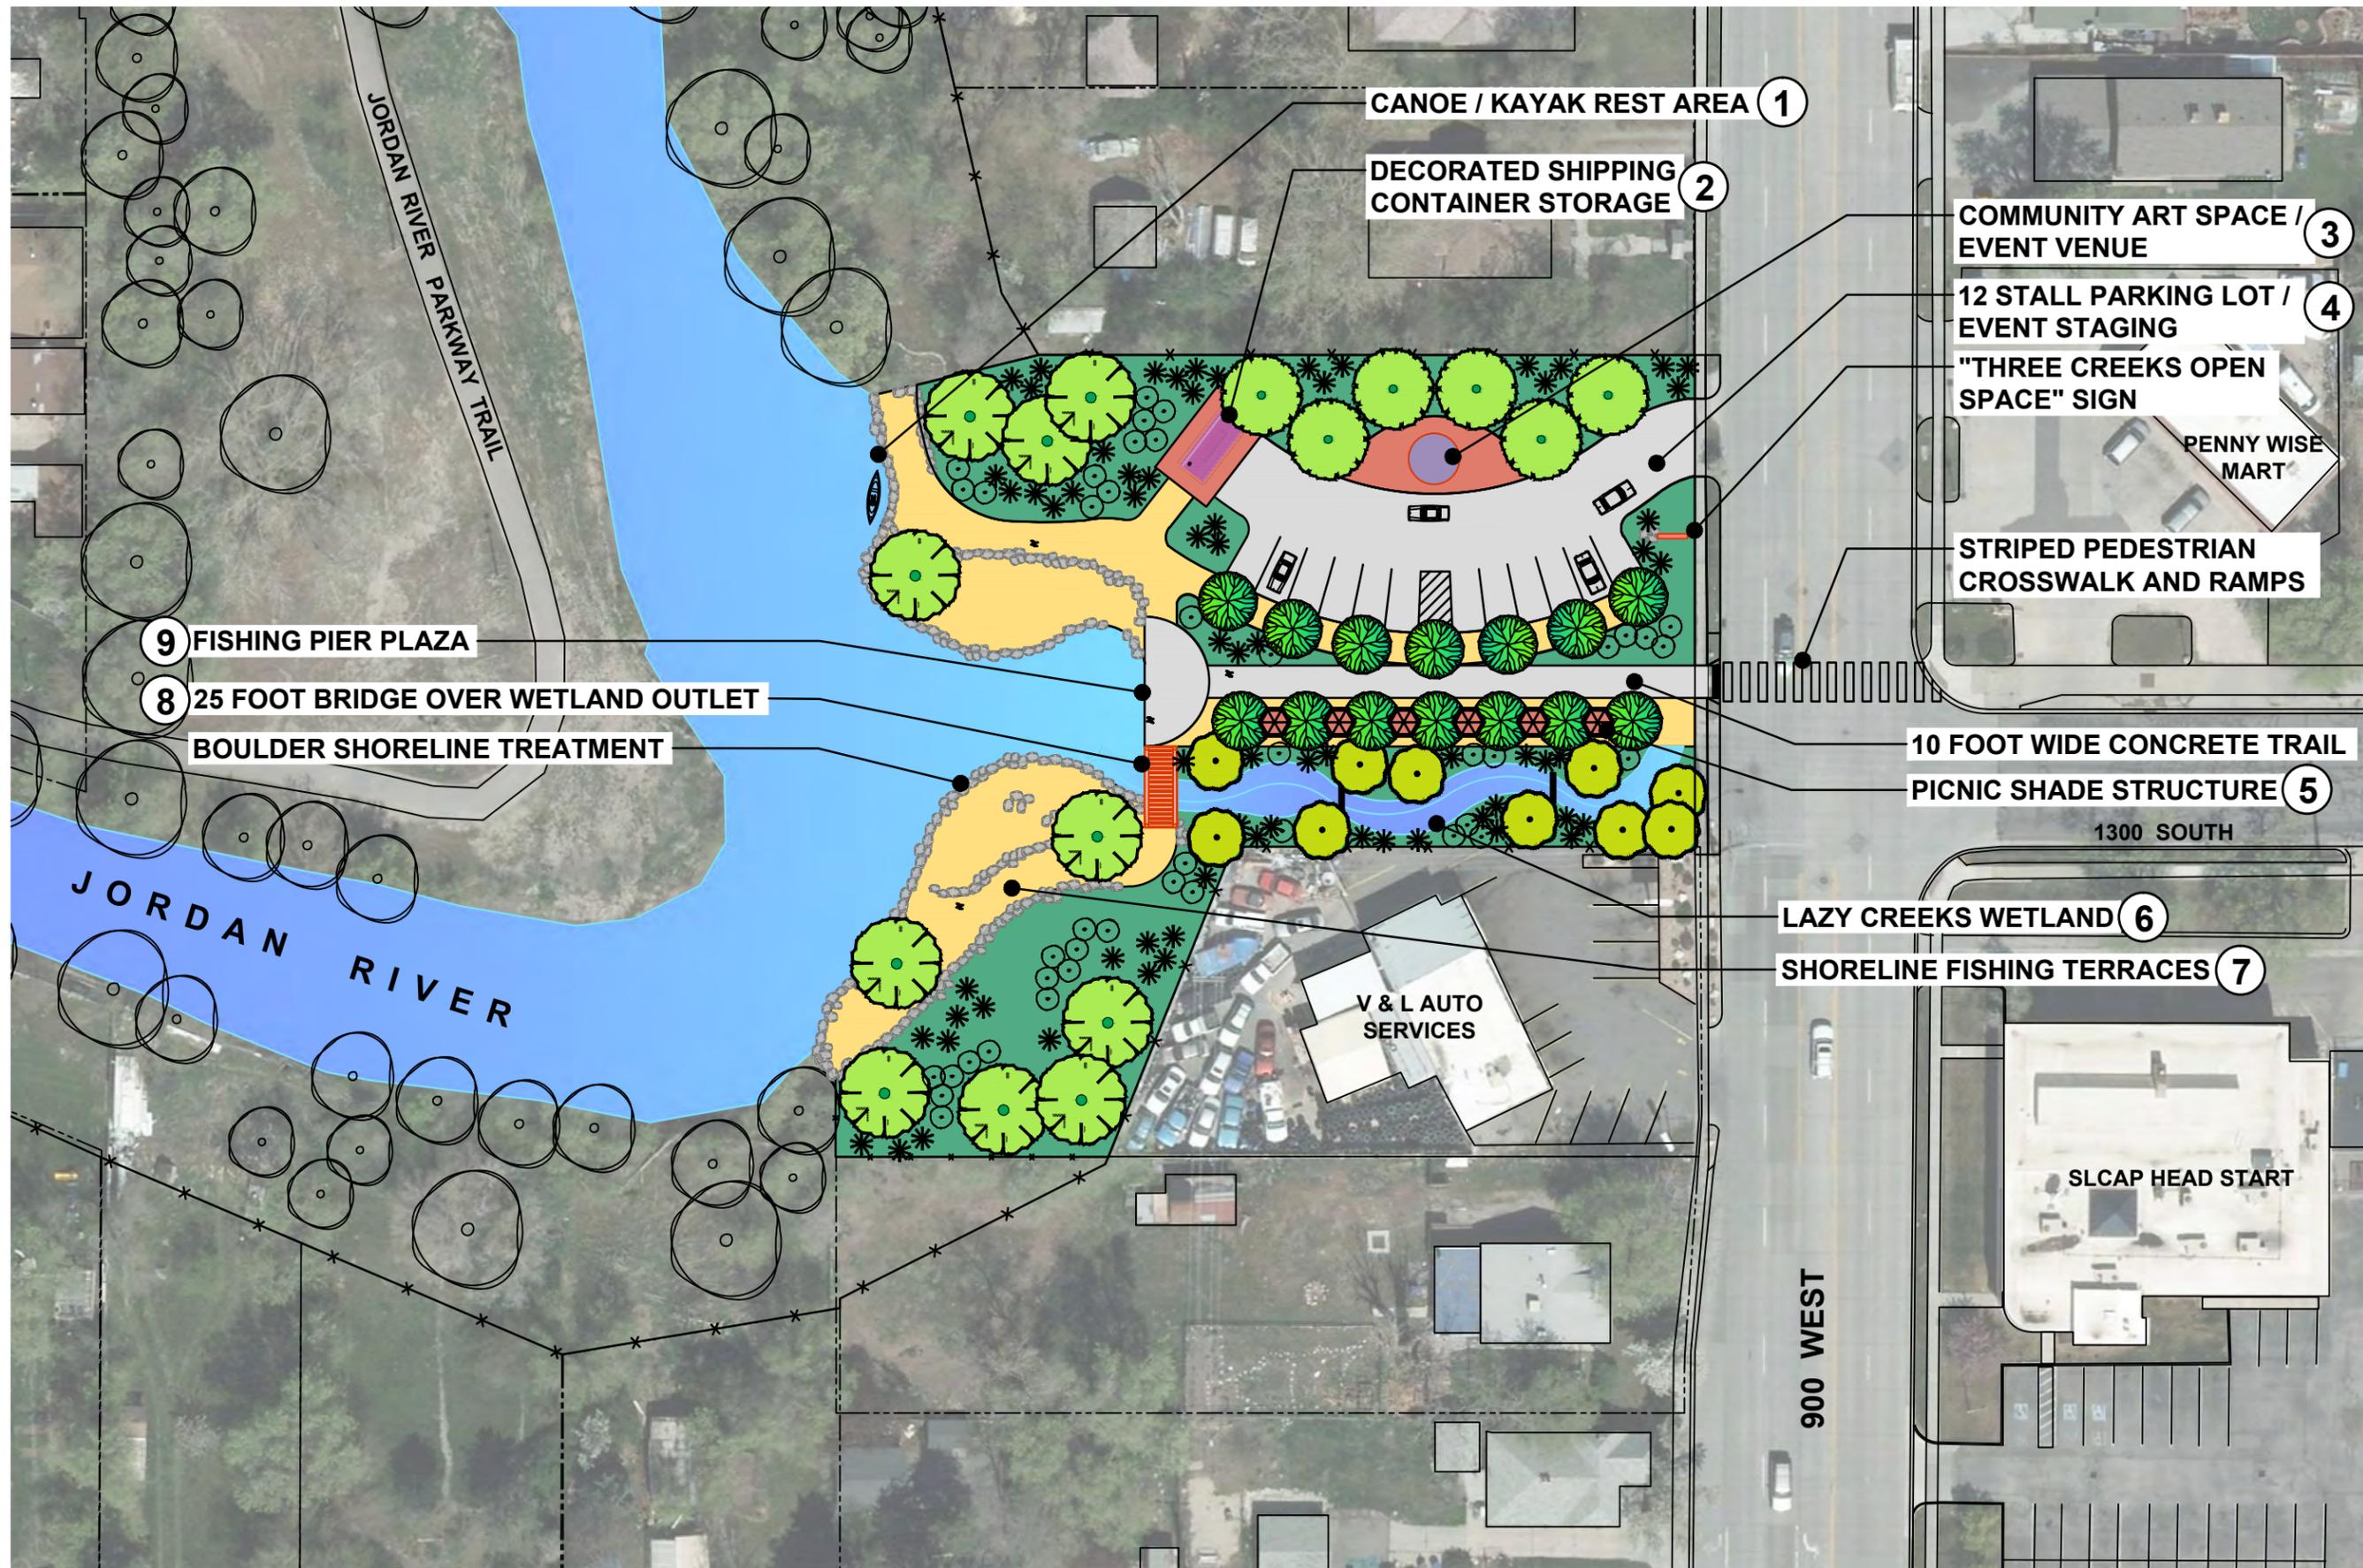


**THREE CREEKS CONFLUENCE OPEN SPACE:  
 REACTIVATION AND RIPARIAN RESTORATION PROJECT  
 PRELIMINARY DESIGN CONCEPT #1**

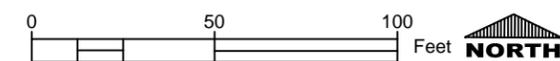





**THREE CREEKS CONFLUENCE OPEN SPACE:  
REACTIVATION AND RIPARIAN RESTORATION PROJECT  
PRELIMINARY DESIGN CONCEPT #1**

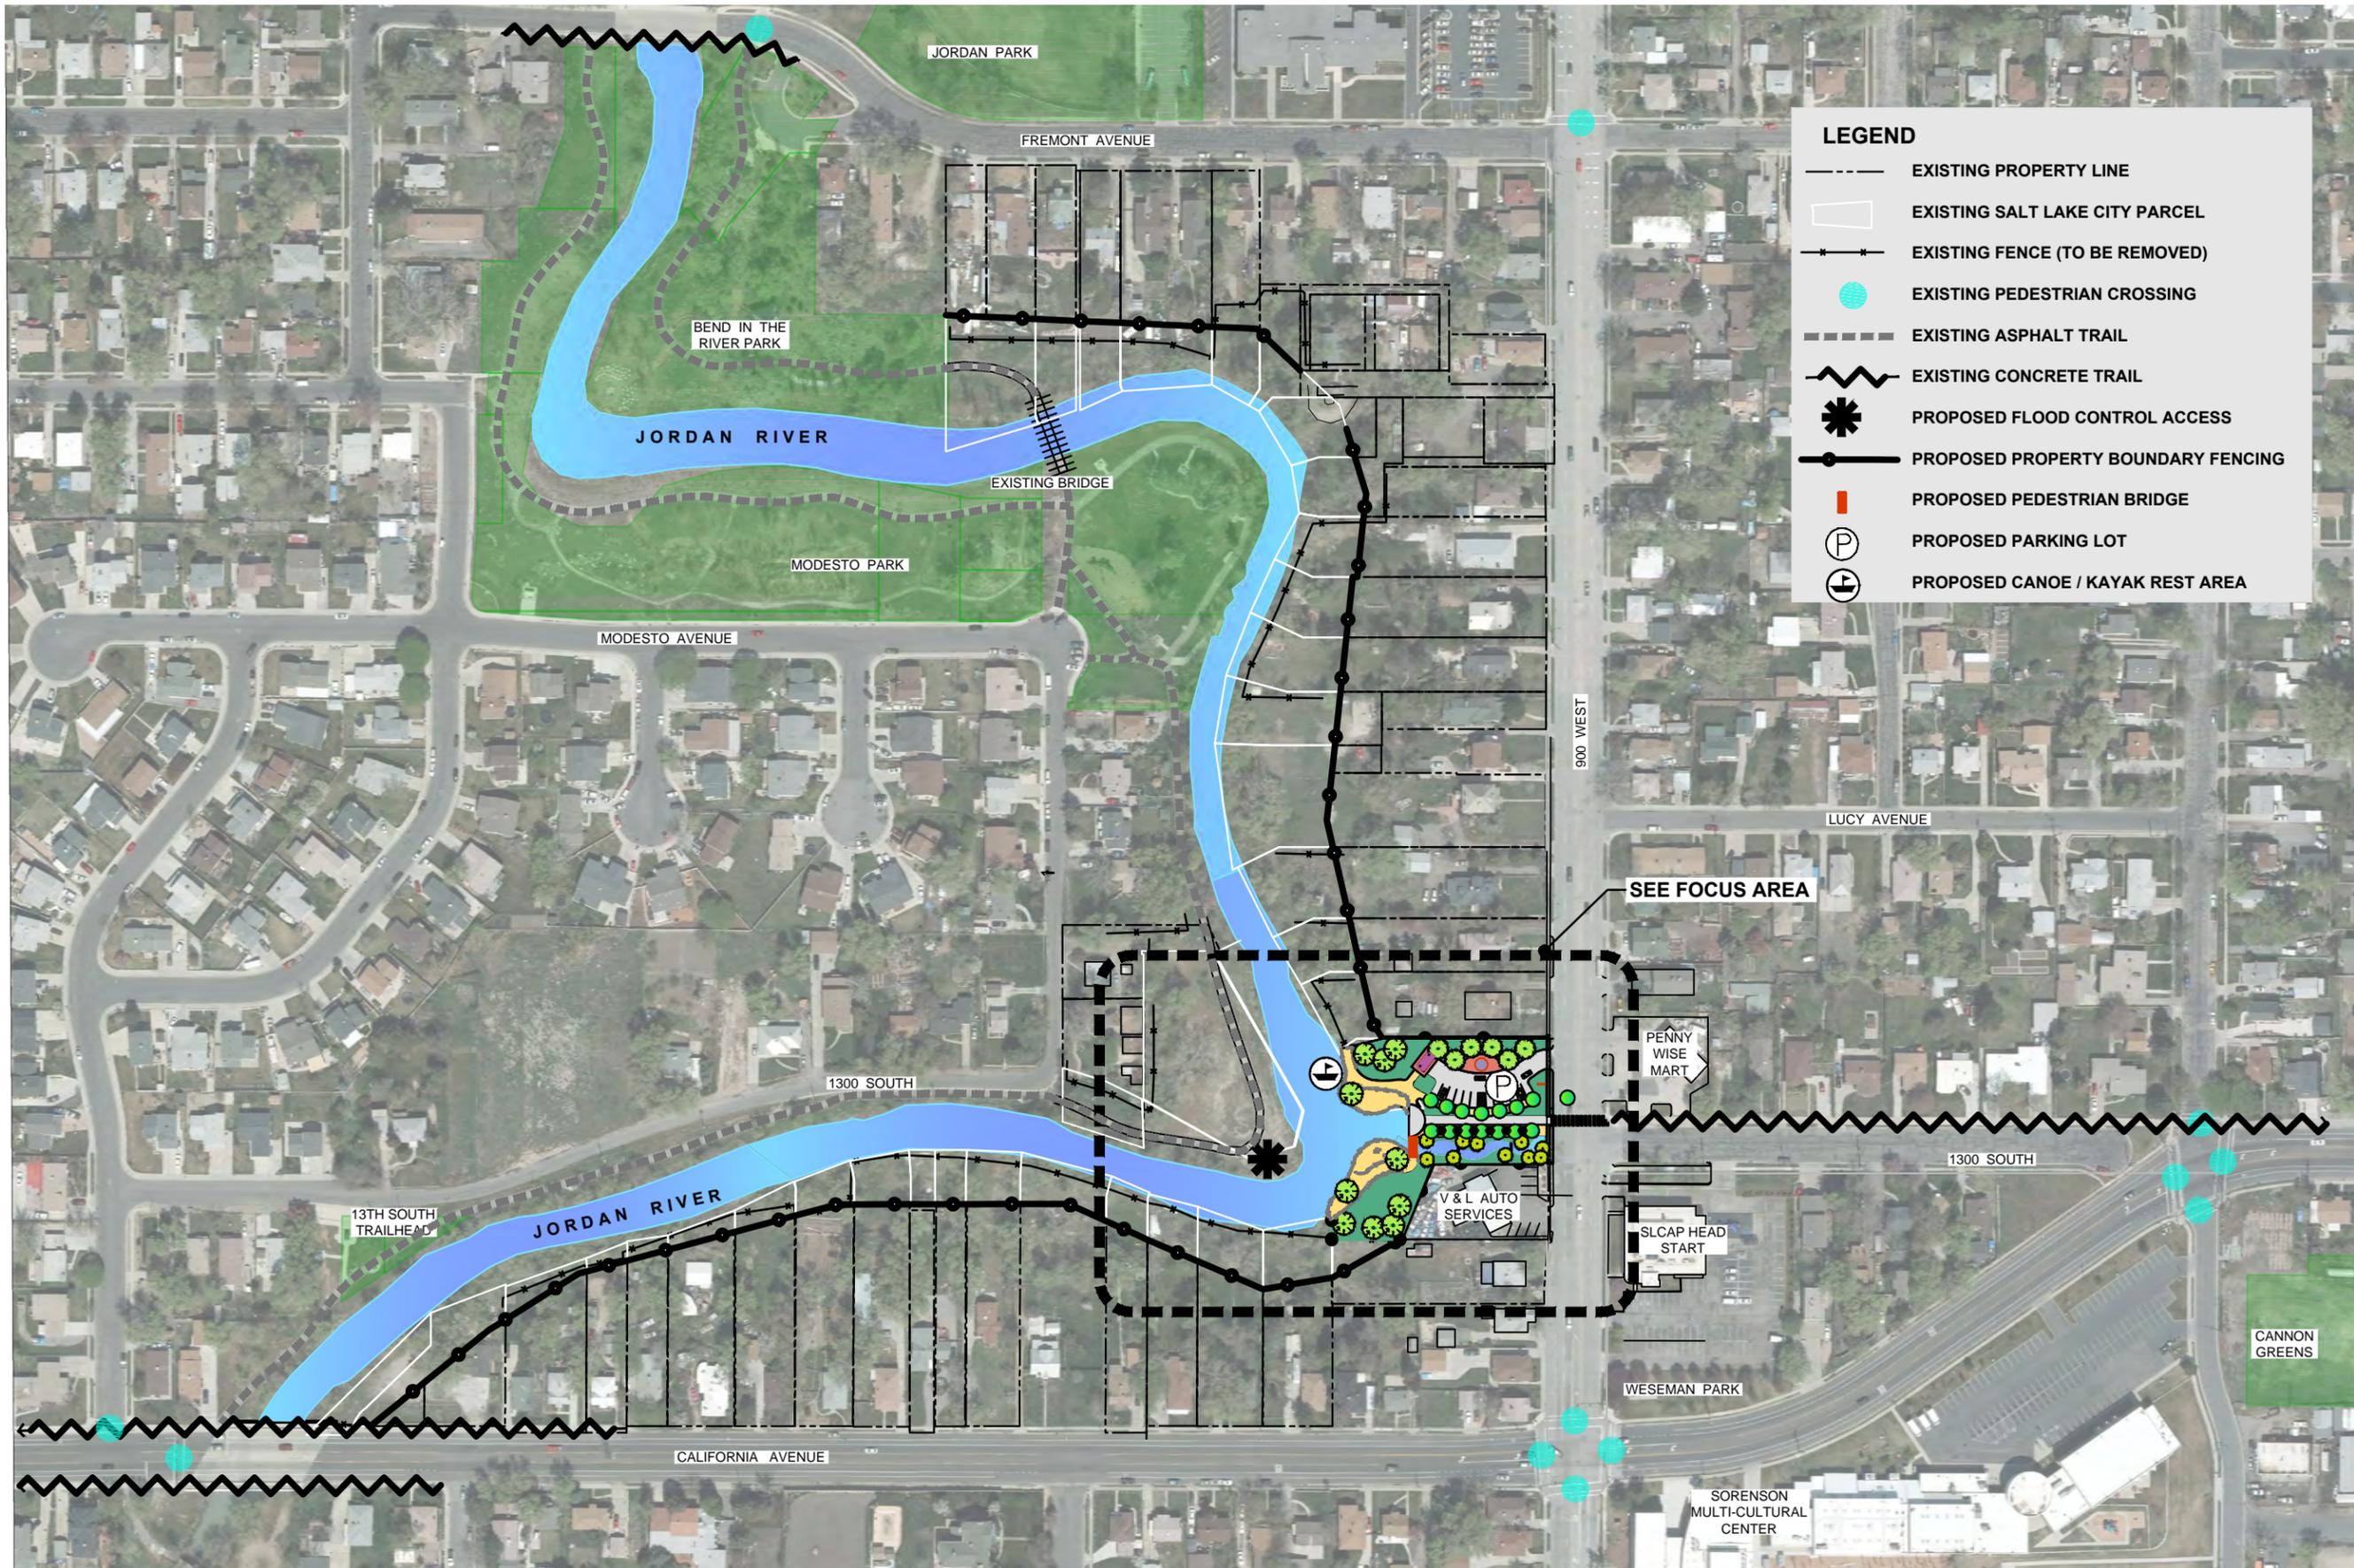


**LEGEND**

- EXISTING PROPERTY LINE
- EXISTING SALT LAKE CITY PARCEL
- - - EXISTING FENCE (TO BE REMOVED)
- EXISTING PEDESTRIAN CROSSING
- - - EXISTING ASPHALT TRAIL
- ~ EXISTING CONCRETE TRAIL
- \* PROPOSED FLOOD CONTROL ACCESS
- PROPOSED PROPERTY BOUNDARY FENCING
- ▬ PROPOSED PEDESTRIAN BRIDGE
- P PROPOSED PARKING LOT
- ⬇ PROPOSED CANOE / KAYAK REST AREA

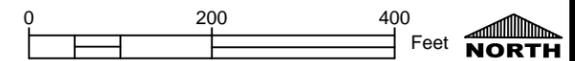

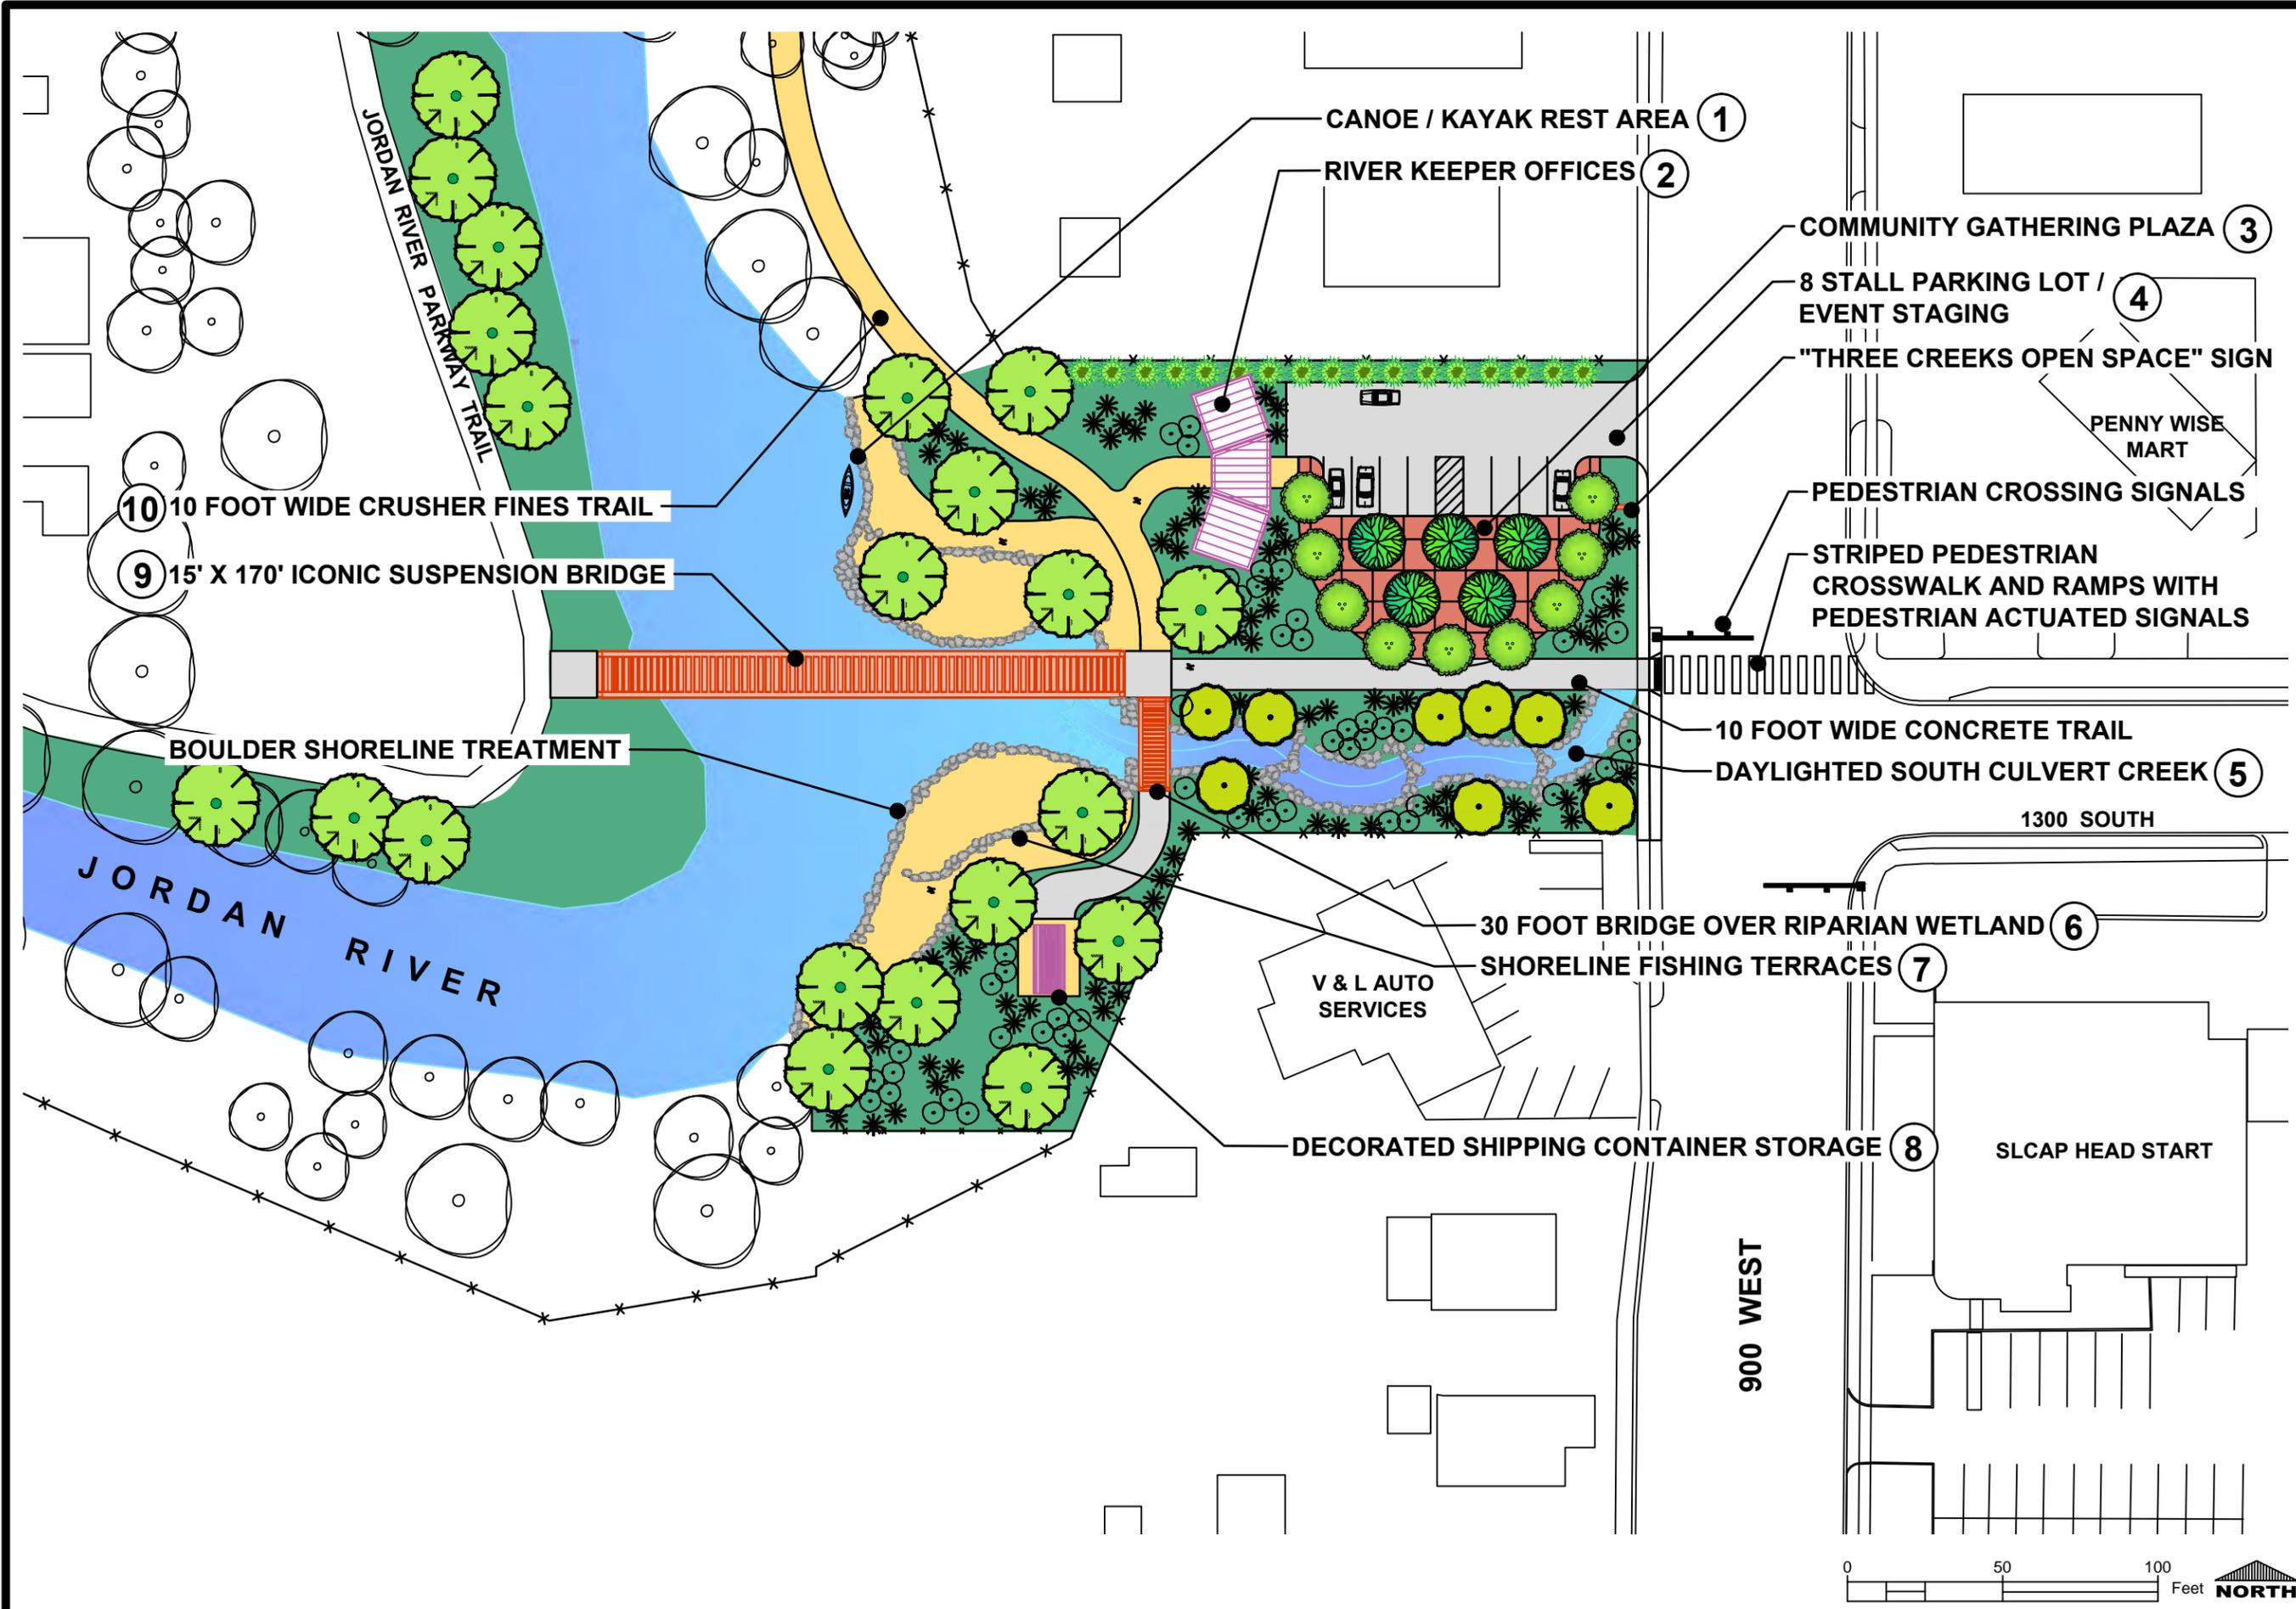

**THREE CREEKS CONFLUENCE OPEN SPACE:  
 REACTIVATION AND RIPARIAN RESTORATION PROJECT  
 PRELIMINARY DESIGN CONCEPT #2**

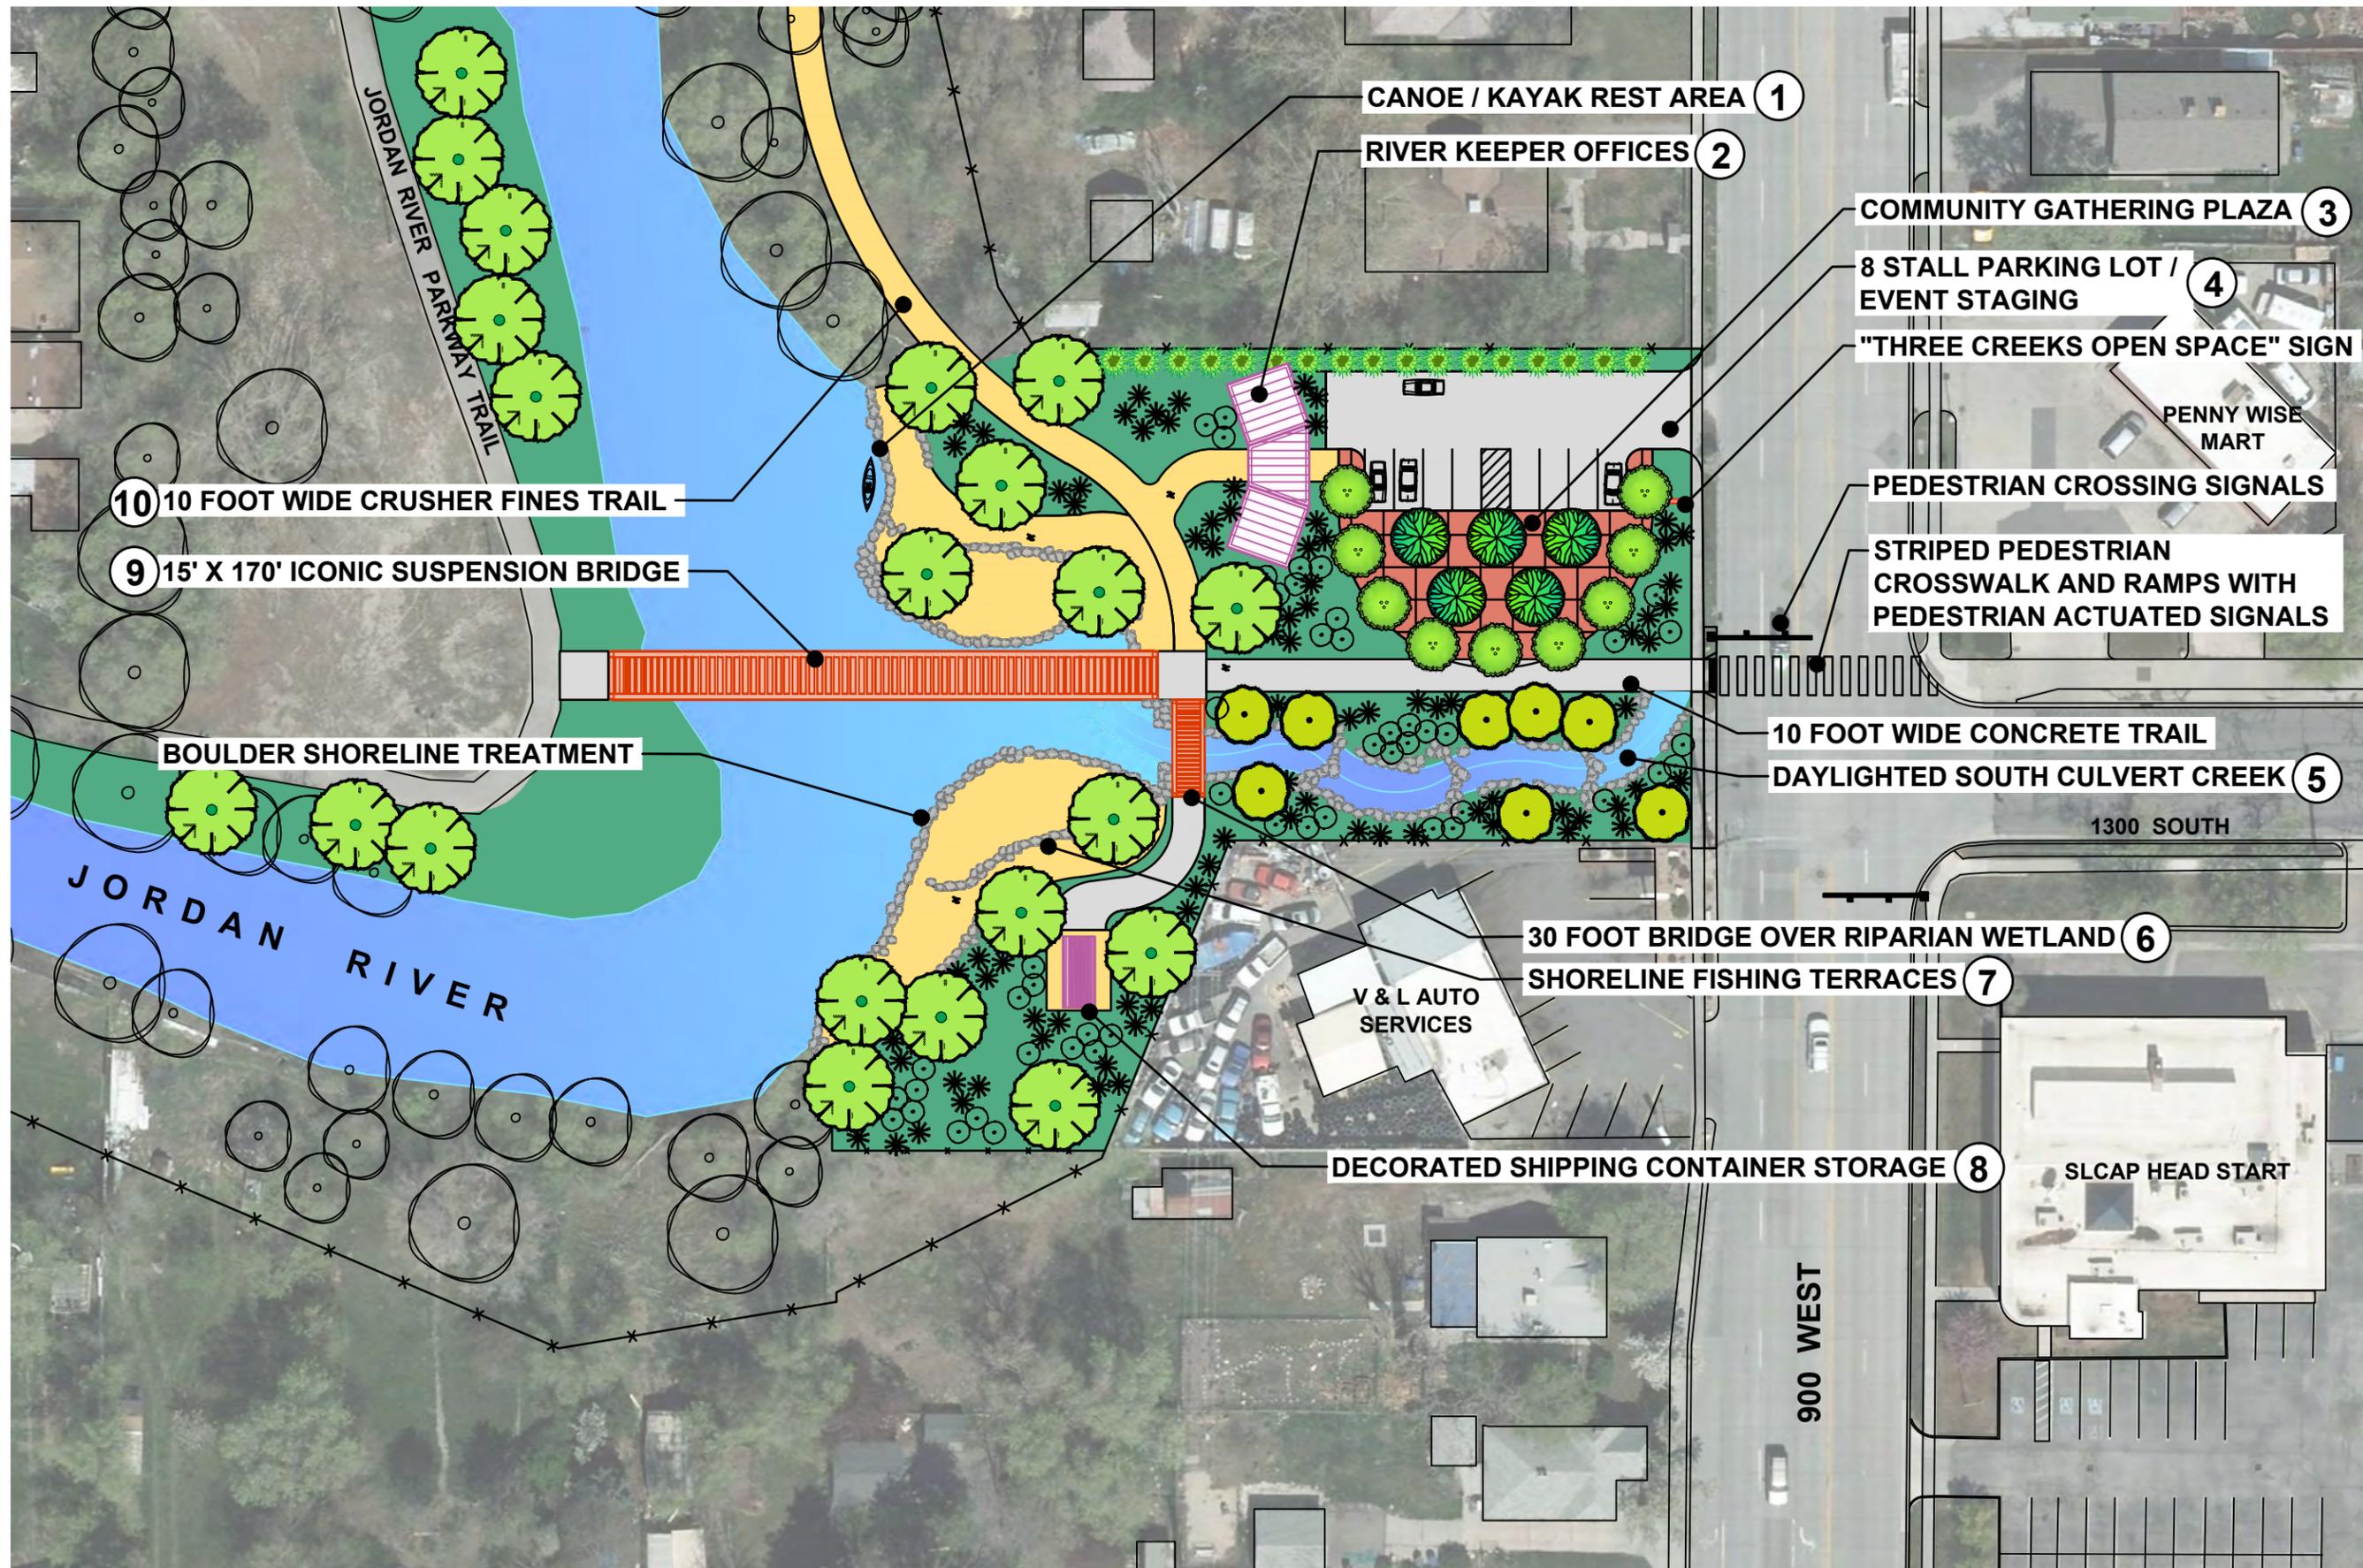

CANOE / KAYAK REST AREA ①

RIVER KEEPER OFFICES ②

COMMUNITY GATHERING PLAZA ③

8 STALL PARKING LOT /  
EVENT STAGING ④

"THREE CREEKS OPEN SPACE" SIGN

PENNY WISE  
MART

PEDESTRIAN CROSSING SIGNALS

STRIPED PEDESTRIAN  
CROSSWALK AND RAMPS WITH  
PEDESTRIAN ACTUATED SIGNALS

10 FOOT WIDE CONCRETE TRAIL

DAYLIGHTED SOUTH CULVERT CREEK ⑤

1300 SOUTH

30 FOOT BRIDGE OVER RIPARIAN WETLAND ⑥

SHORELINE FISHING TERRACES ⑦

V & L AUTO  
SERVICES

DECORATED SHIPPING CONTAINER STORAGE ⑧

SLCAP HEAD START

900 WEST

⑩ 10 FOOT WIDE CRUSHER FINES TRAIL

⑨ 15' X 170' ICONIC SUSPENSION BRIDGE


BOULDER SHORELINE TREATMENT

JORDAN RIVER

JORDAN RIVER PARKWAY TRAIL




**THREE CREEKS CONFLUENCE OPEN SPACE:  
REACTIVATION AND RIPARIAN RESTORATION PROJECT  
PRELIMINARY DESIGN CONCEPT #2**

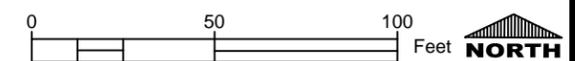





**THREE CREEKS CONFLUENCE OPEN SPACE:  
 REACTIVATION AND RIPARIAN RESTORATION PROJECT  
 PRELIMINARY DESIGN CONCEPT #2**

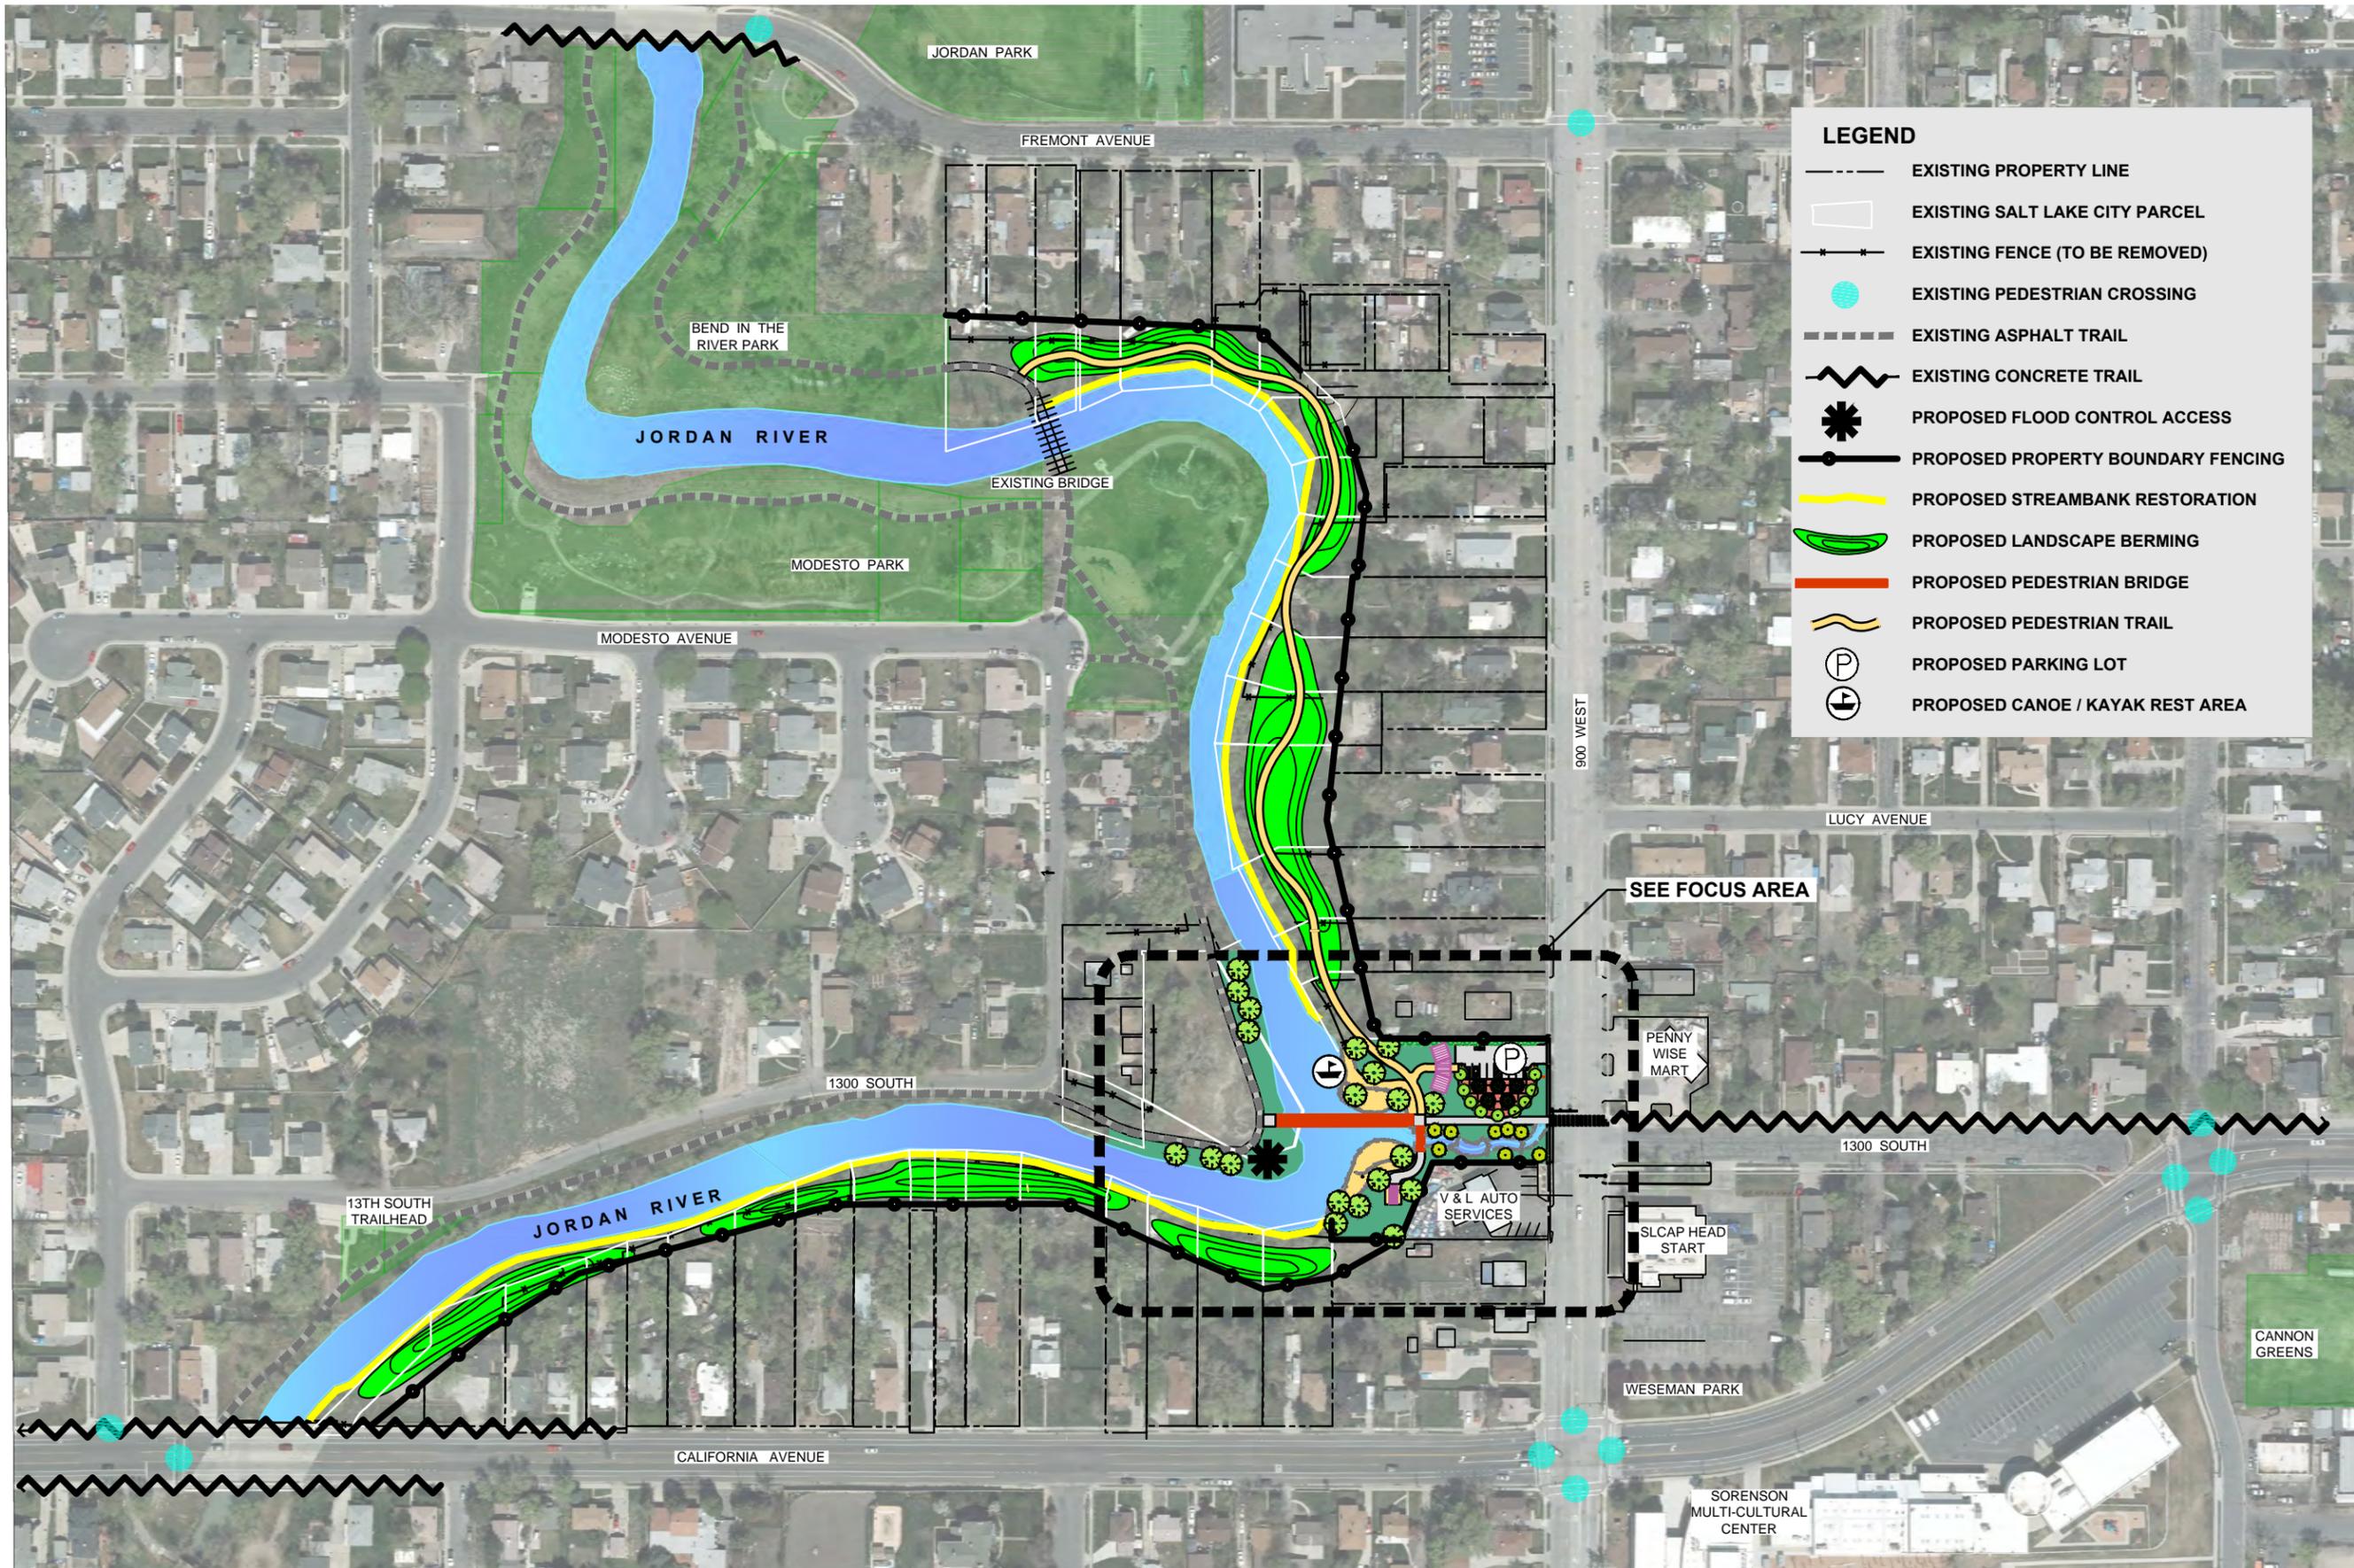

**LEGEND**

- EXISTING PROPERTY LINE
- EXISTING SALT LAKE CITY PARCEL
- - - EXISTING FENCE (TO BE REMOVED)
- EXISTING PEDESTRIAN CROSSING
- EXISTING ASPHALT TRAIL
- EXISTING CONCRETE TRAIL
- \* PROPOSED FLOOD CONTROL ACCESS
- PROPOSED PROPERTY BOUNDARY FENCING
- PROPOSED STREAMBANK RESTORATION
- PROPOSED LANDSCAPE BERMING
- PROPOSED PEDESTRIAN BRIDGE
- PROPOSED PEDESTRIAN TRAIL
- Ⓟ PROPOSED PARKING LOT
- Ⓡ PROPOSED CANOE / KAYAK REST AREA

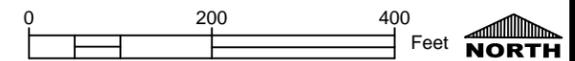

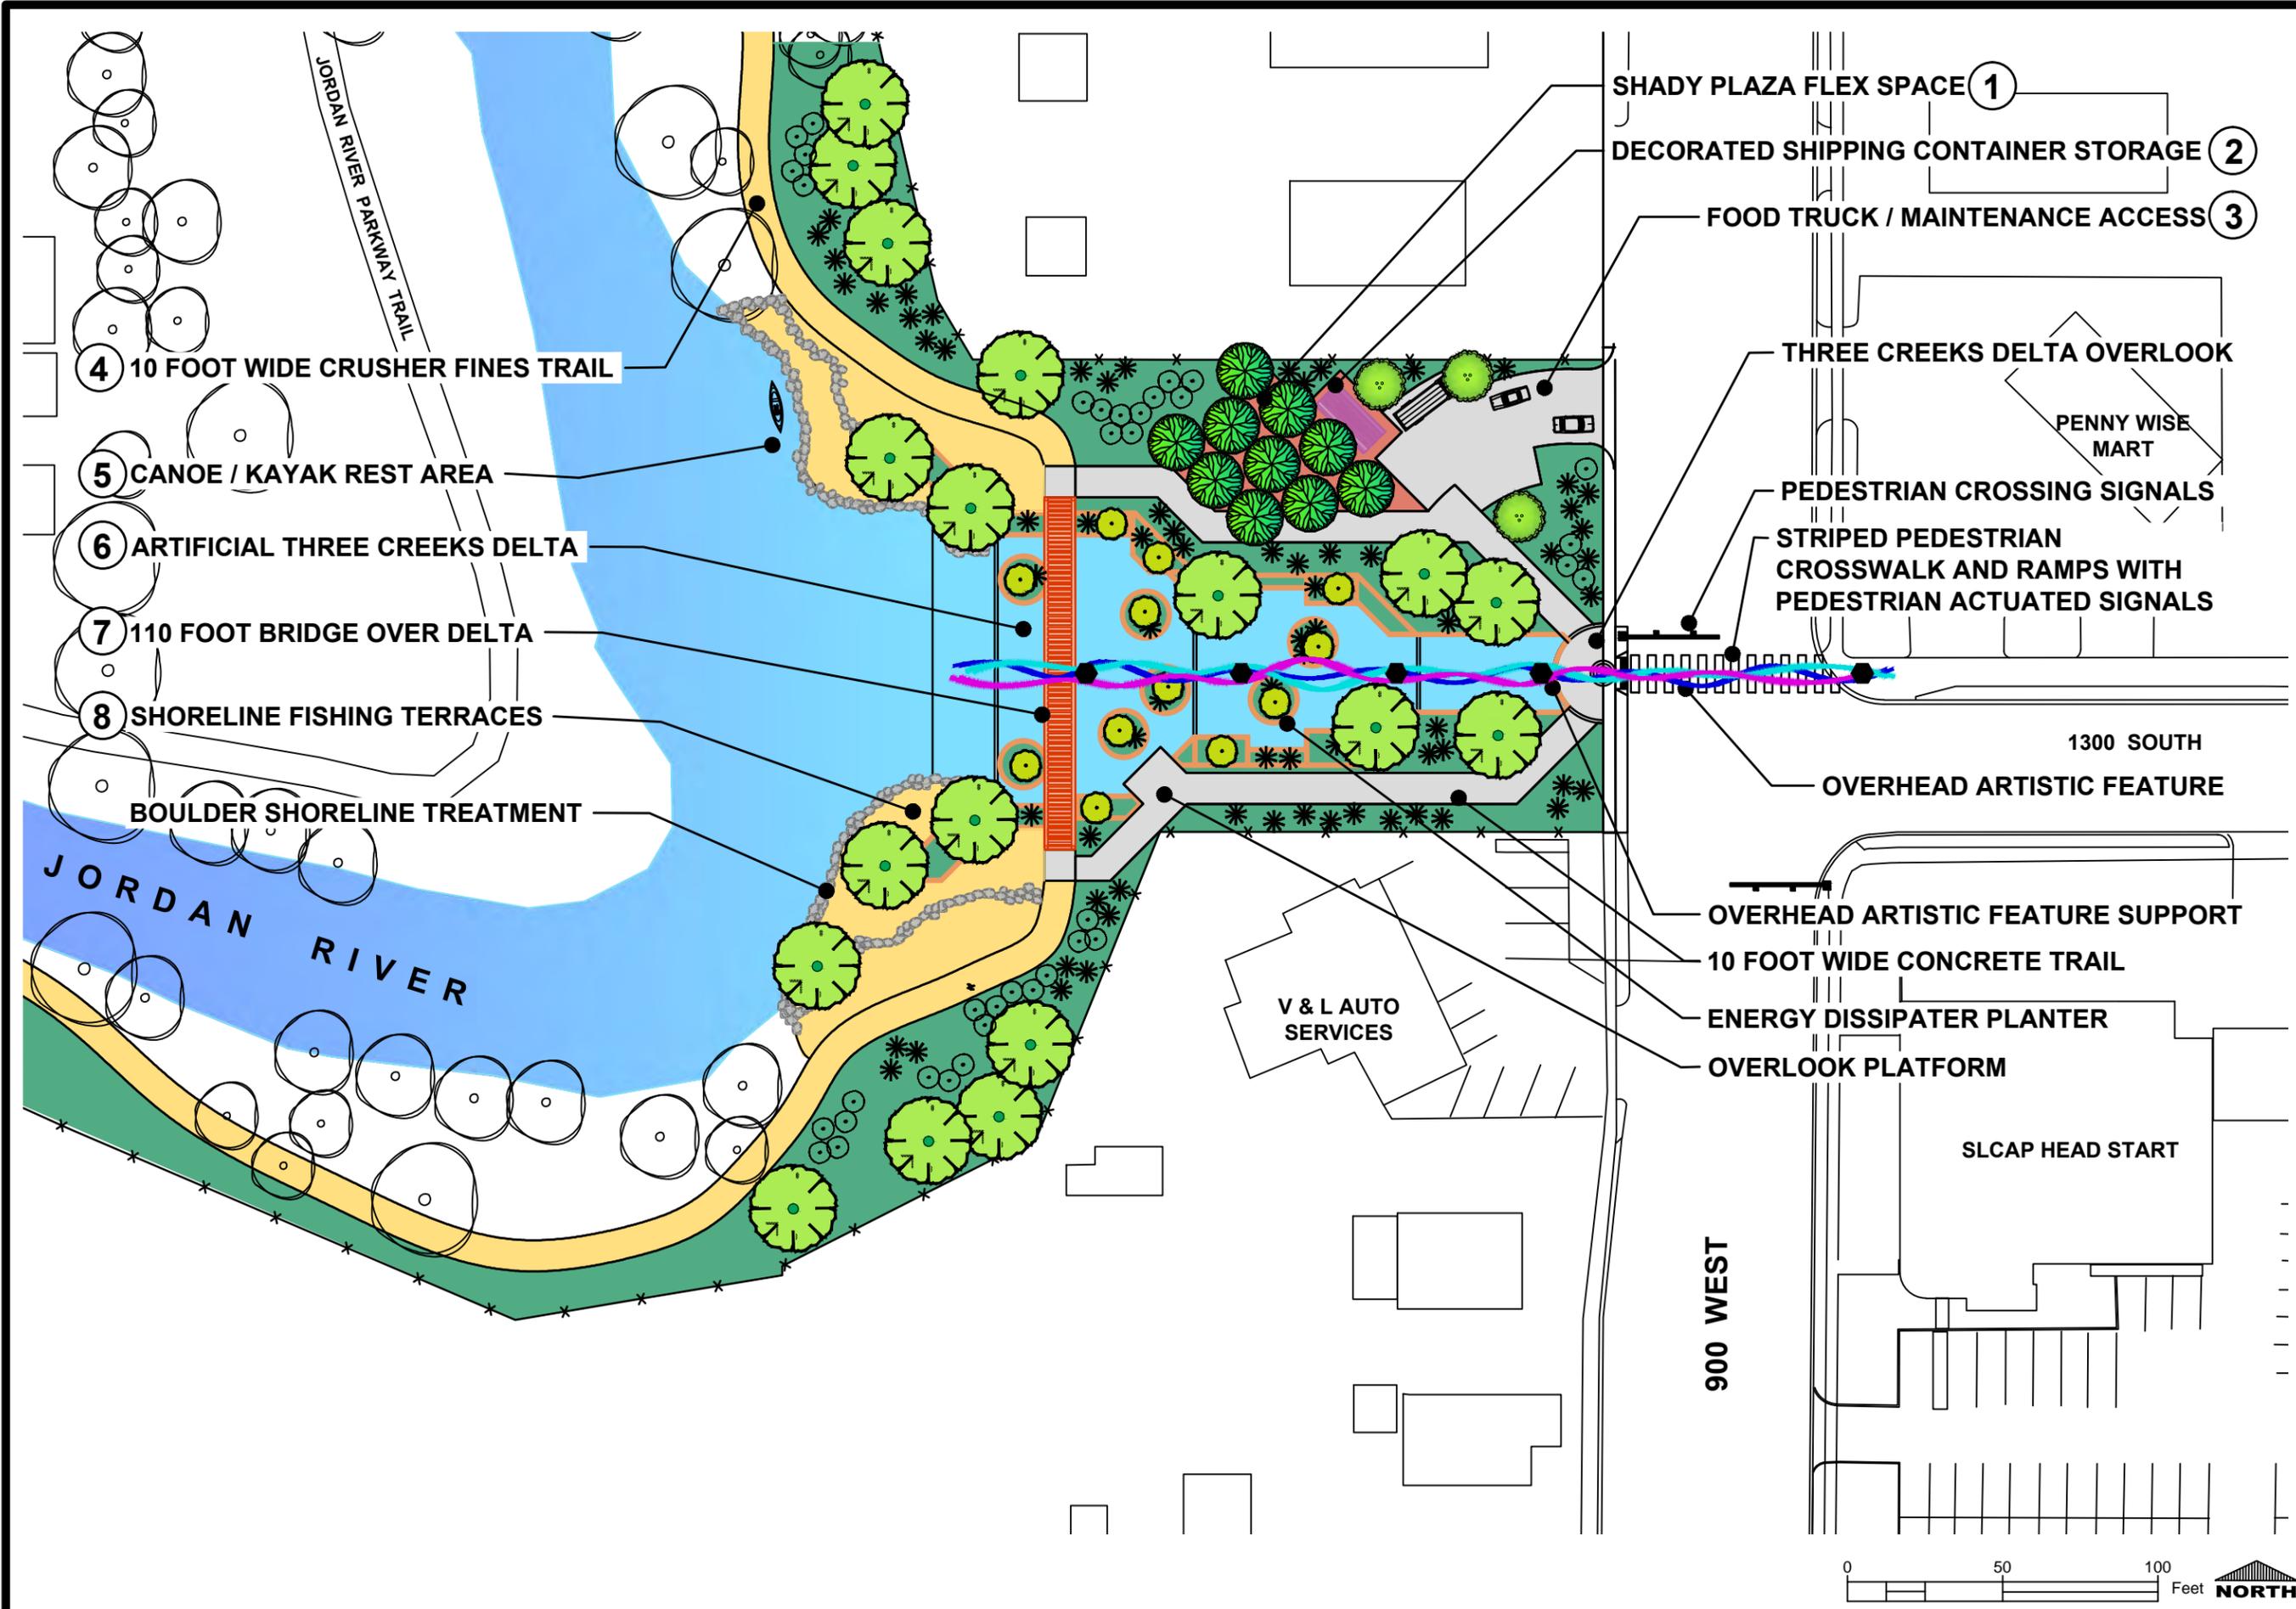


BIO-WEST  
 www.bio-west.com  
 435.752.4202  
 1008 West 1400 North  
 Logan, Utah 84321




SALT LAKE CITY CORPORATION  
 ENGINEERING  
 349 South 200 East, Suite 100  
 Salt Lake City, Utah 84114-5506  
 Phone: (801)535-6157


**THREE CREEKS CONFLUENCE OPEN SPACE:  
 REACTIVATION AND RIPARIAN RESTORATION PROJECT  
 PRELIMINARY DESIGN CONCEPT #3**


DATE: 7/19/2016

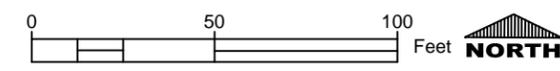

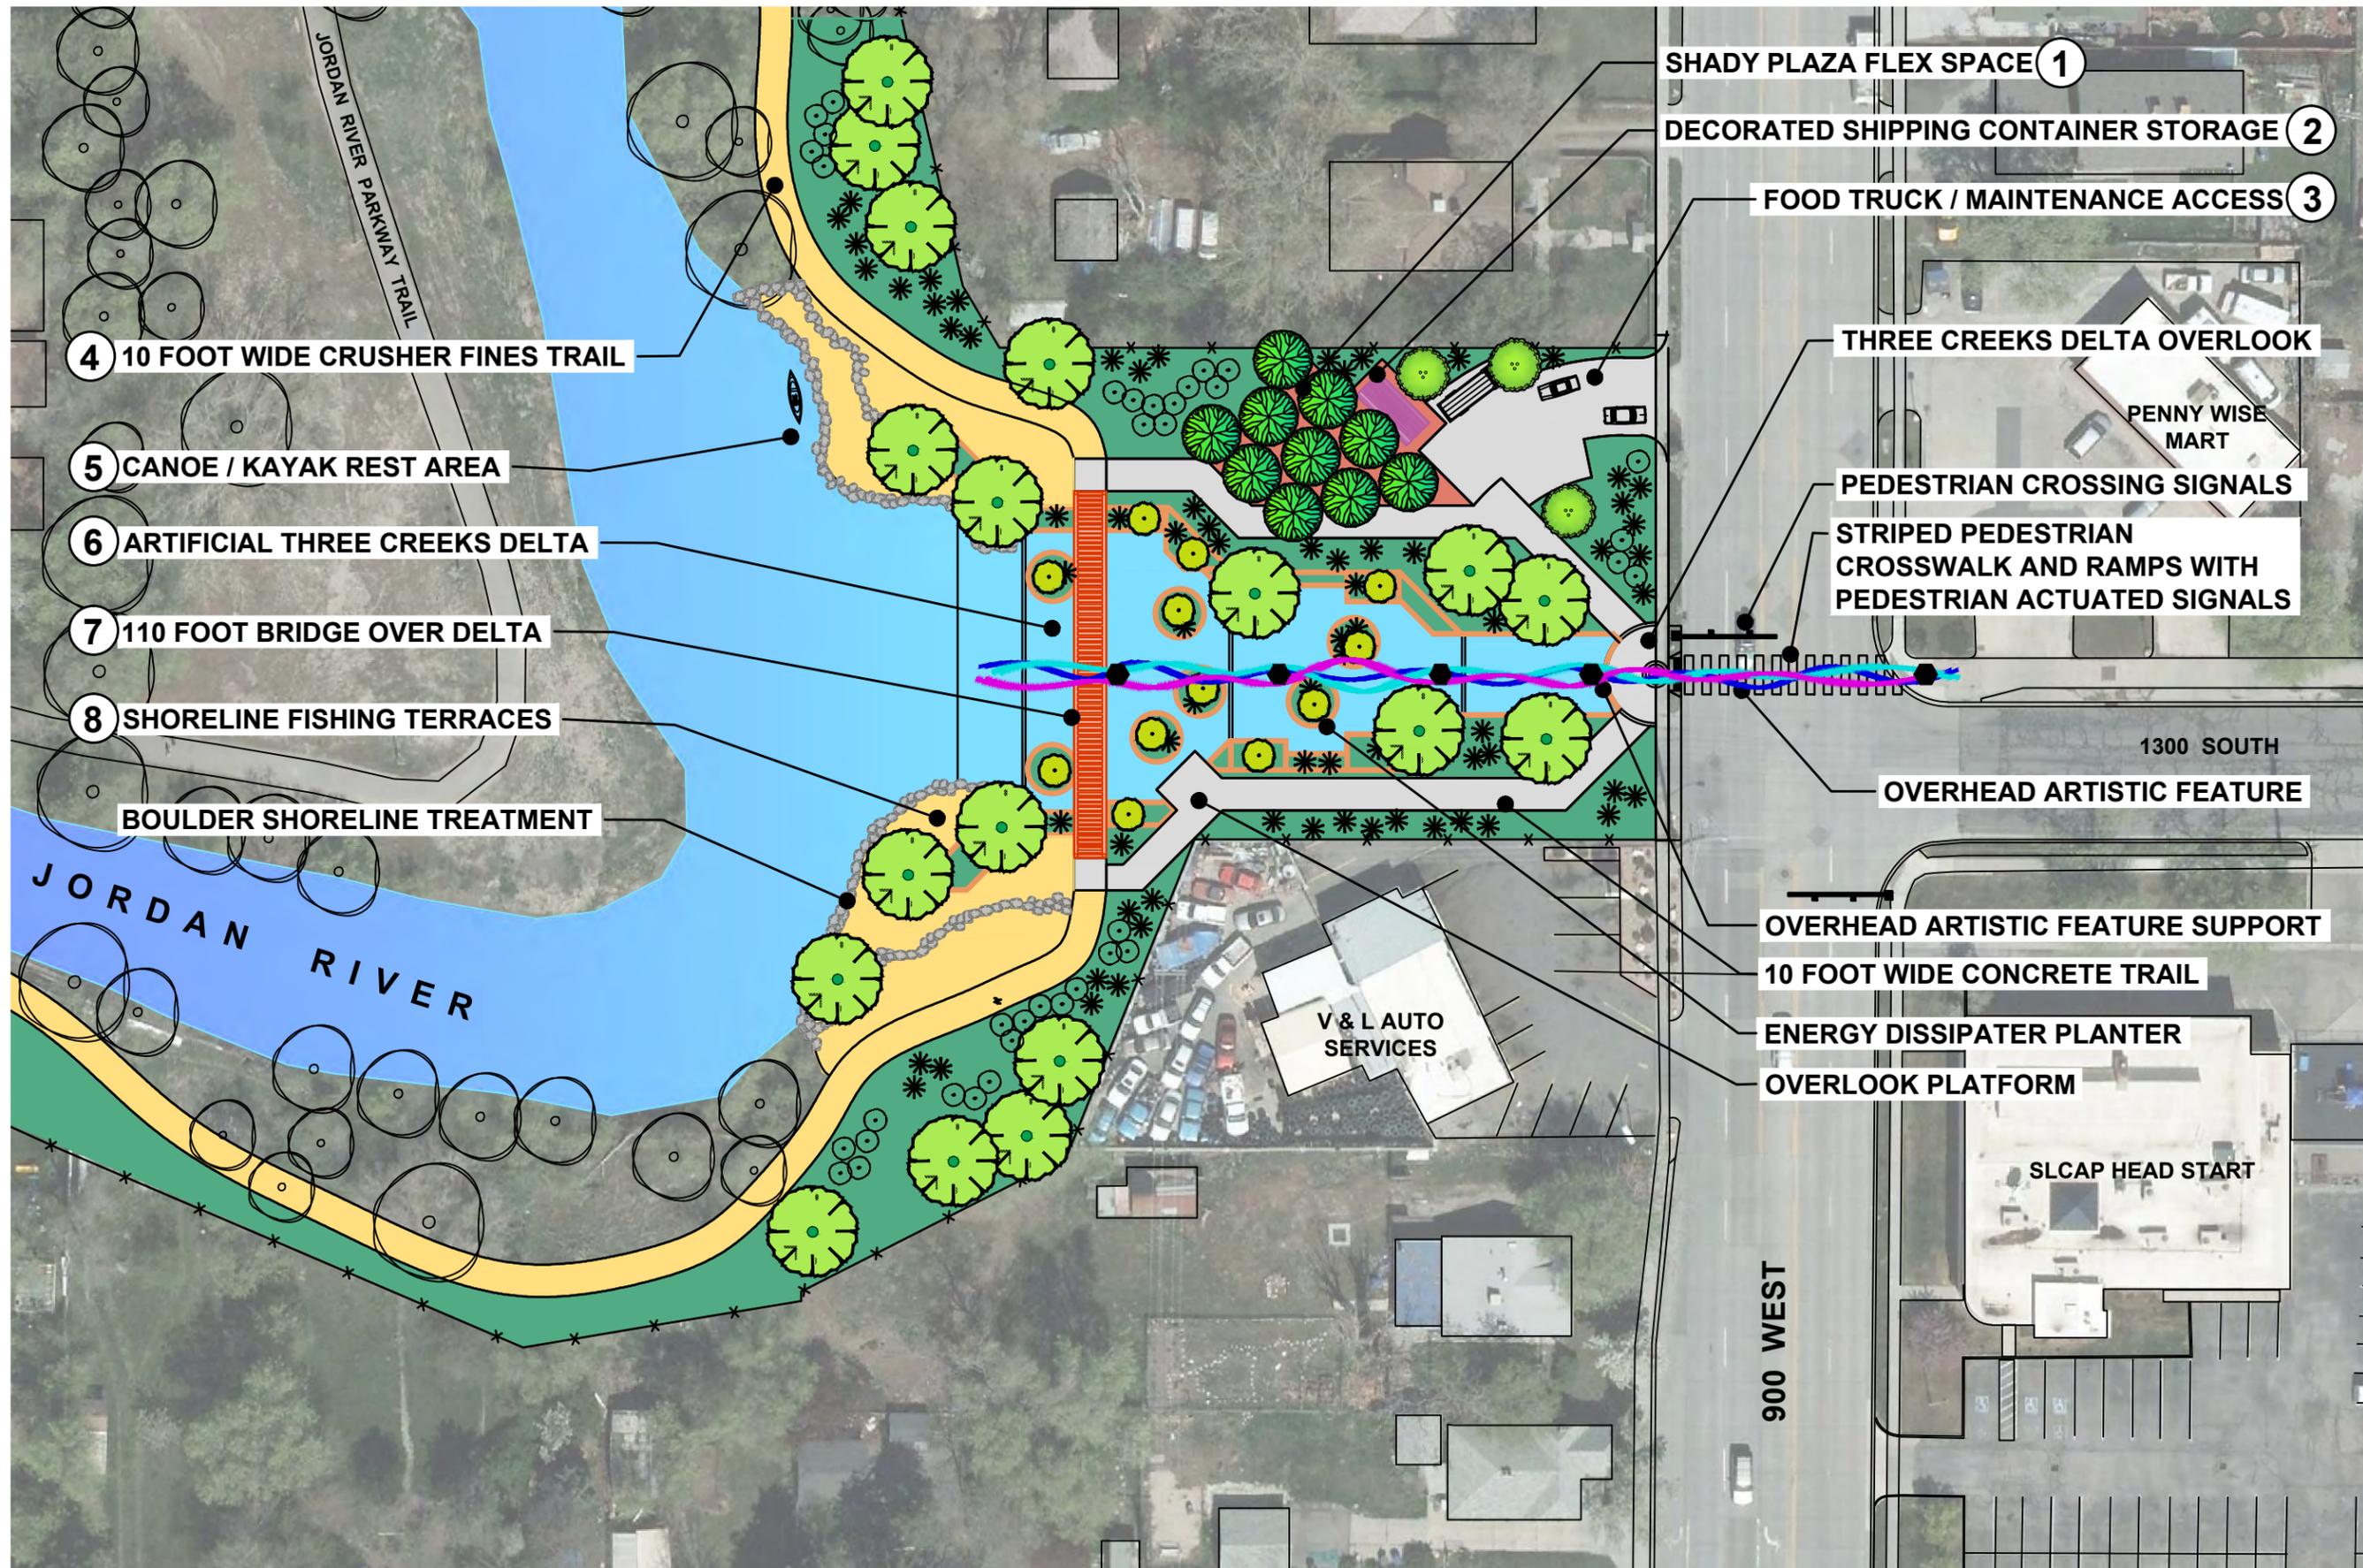

**THREE CREEKS CONFLUENCE OPEN SPACE:  
 REACTIVATION AND RIPARIAN RESTORATION PROJECT  
 PRELIMINARY DESIGN CONCEPT #3**

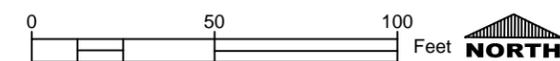

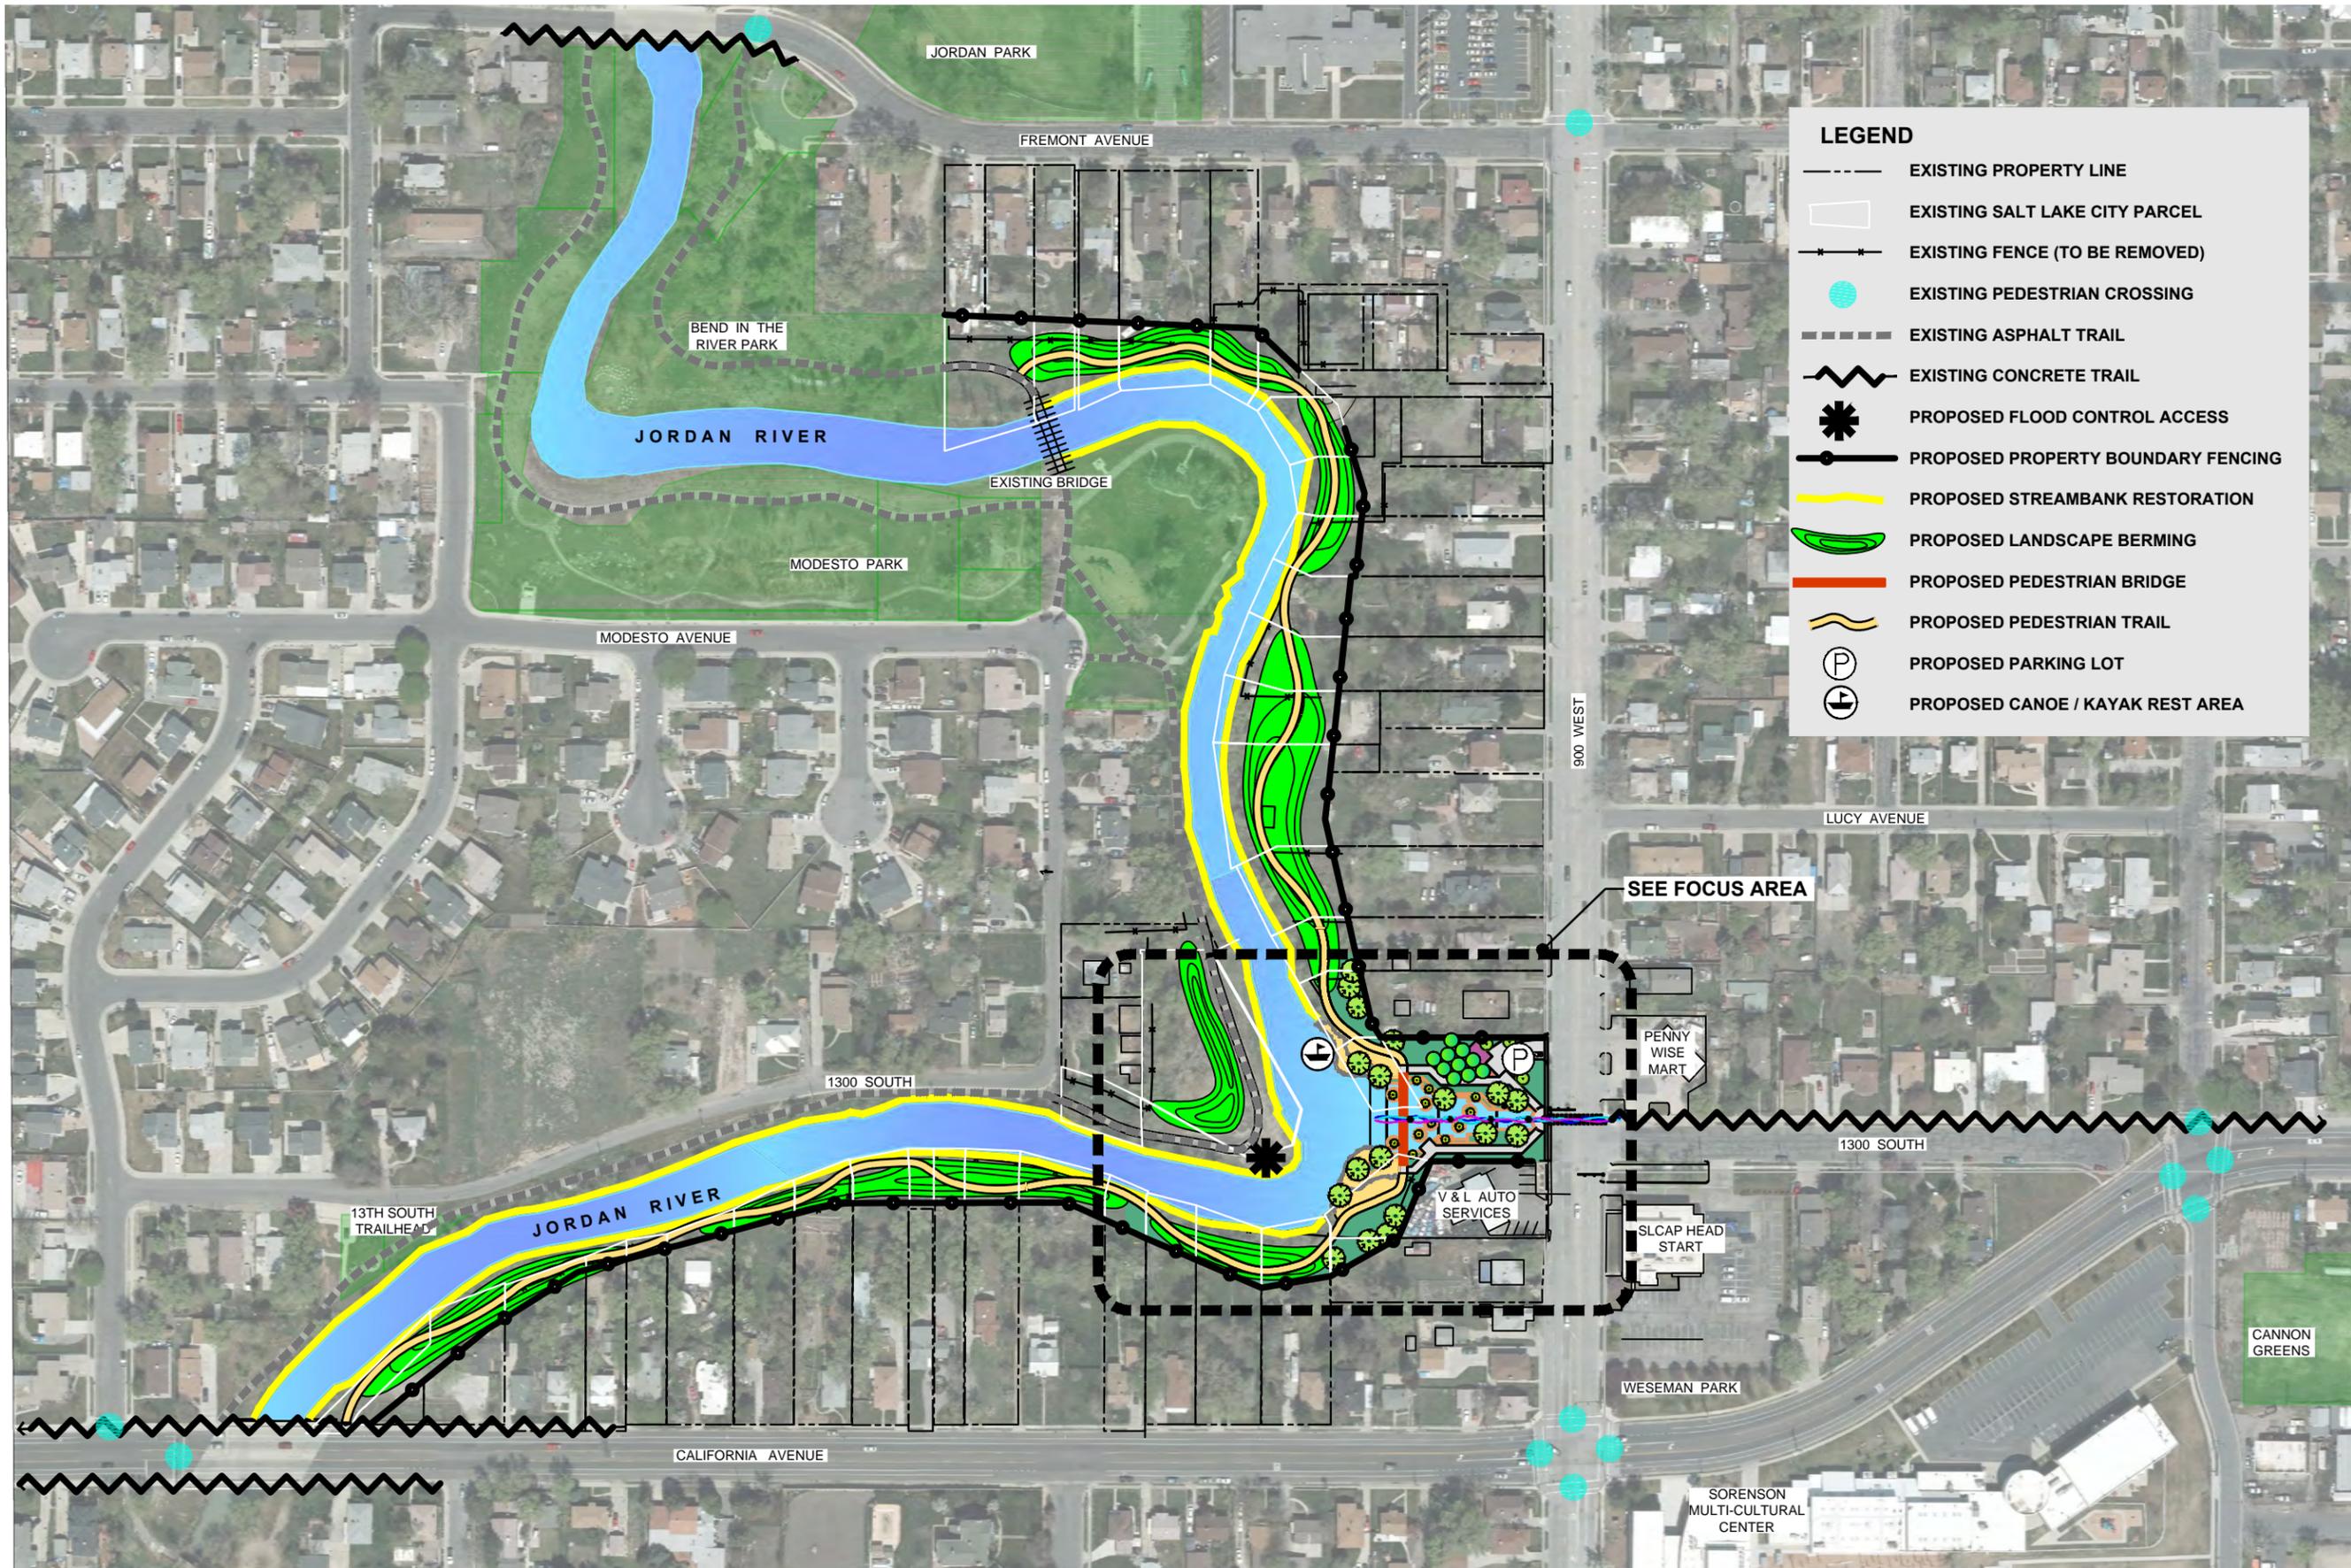

**THREE CREEKS CONFLUENCE OPEN SPACE:  
REACTIVATION AND RIPARIAN RESTORATION PROJECT  
PRELIMINARY DESIGN CONCEPT #3**