
1700 East

Wasatch

Hollow Park

Legend

Access Location Emigration Creek Proposed Primary Trail Proposed Secondary Trail **Proposed Elevated Boardwalk** Proposed Bridge **Proposed Gate Proposed Restoration Fence** Proposed Split-Rail Fence Existing Fence Proposed Invasive Tree Removal **Riparian Wetland Restoration Area** Floodplain Wetland Restoration Area **Upland Restoration Area**

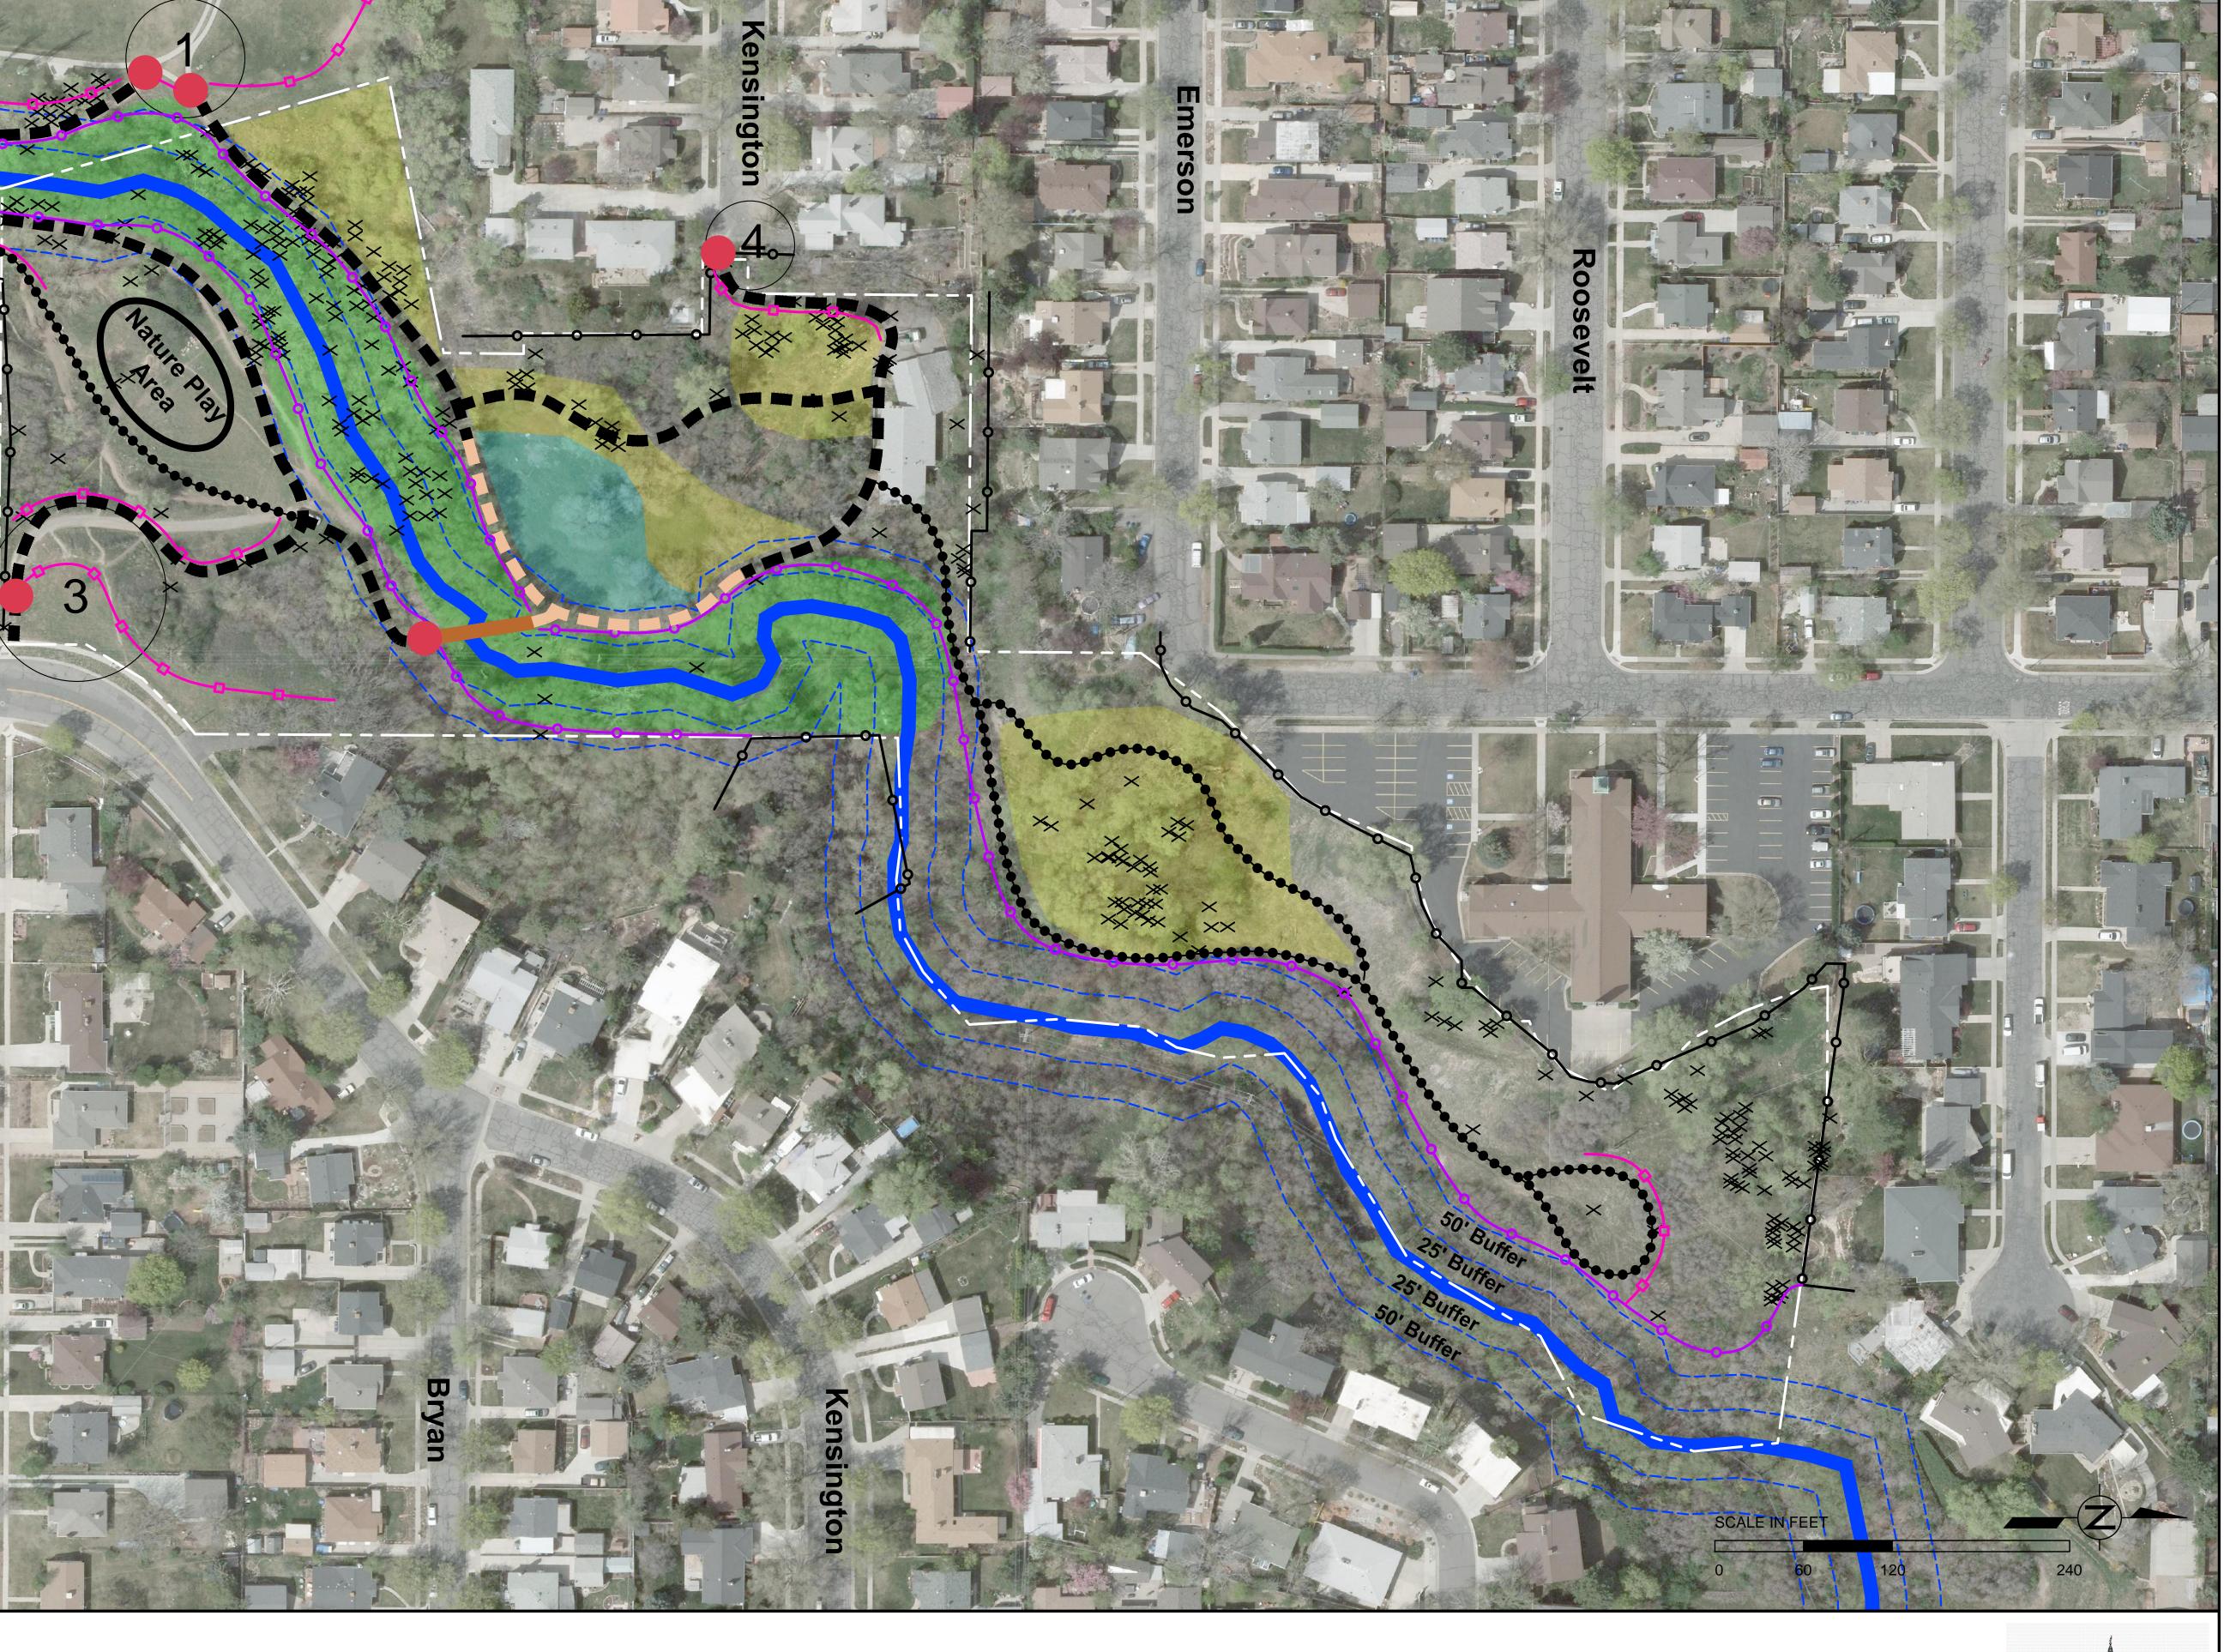



BIO-WEST www.bio-west.com 435.752.4202

WASATCH HOLLOW PRESERVE **RIPARIAN RESTORATION PROJECT** SALT LAKE CITY, UTAH



