


### of the Division of Transportation Salt Lake City Community Development Minor Arterial Street Dual Left Turn Lane Flare

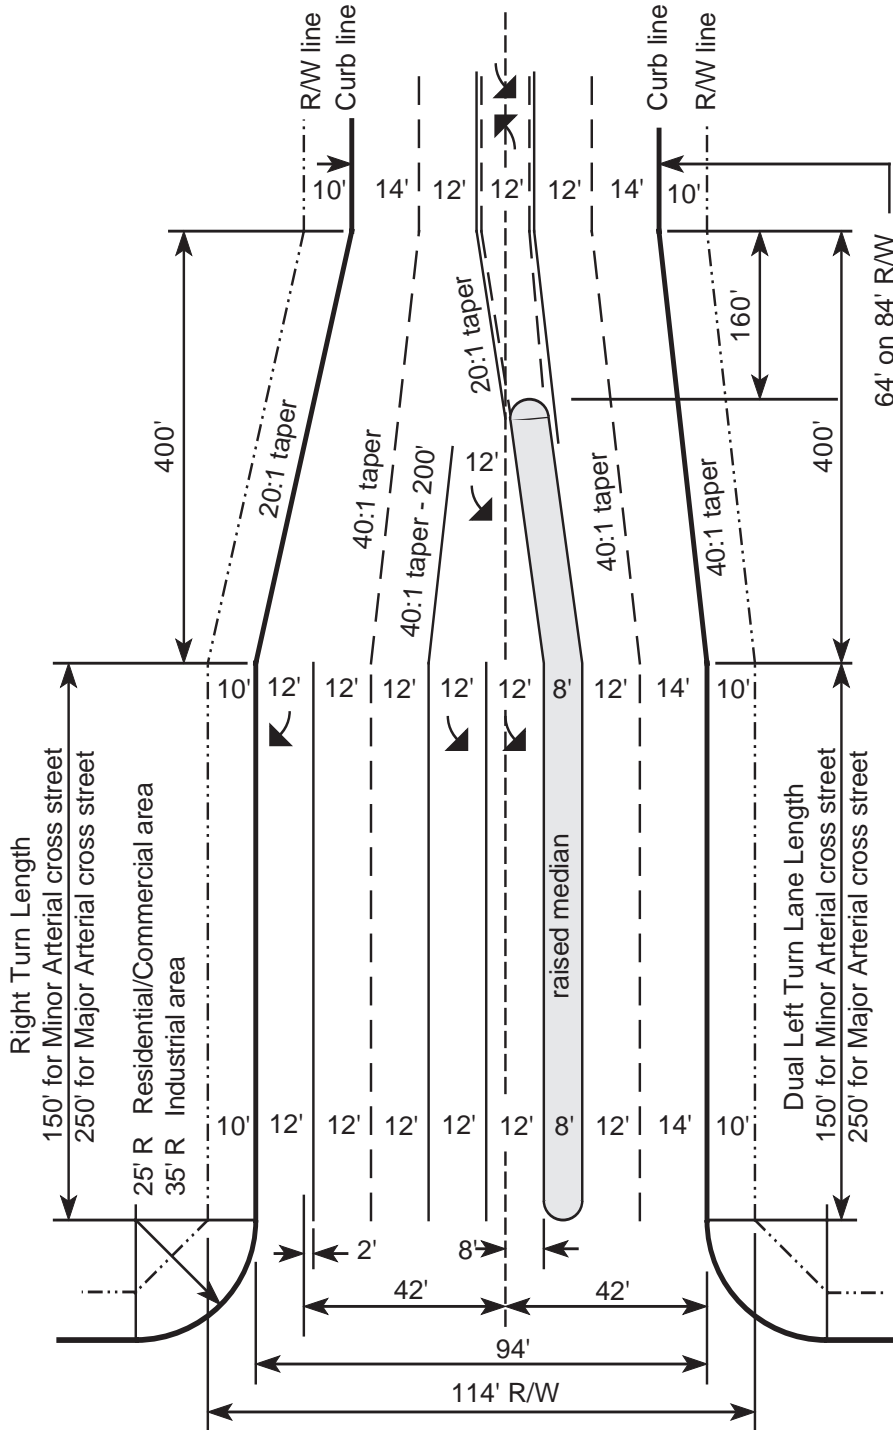

**Note:**

1. Street dimensions are to face of curb.
2. No driveway access within 50 feet of curb radius.
3. If right turn lane is not required, street and R/W line tapers and widths shall be symmetrical along center line of street.

Date	Revisions
8/12/91	changed layout/assigned #