




Standard

of the Division of Transportation
Salt Lake City Community Development

Collector Street Right Turn Lane Flare

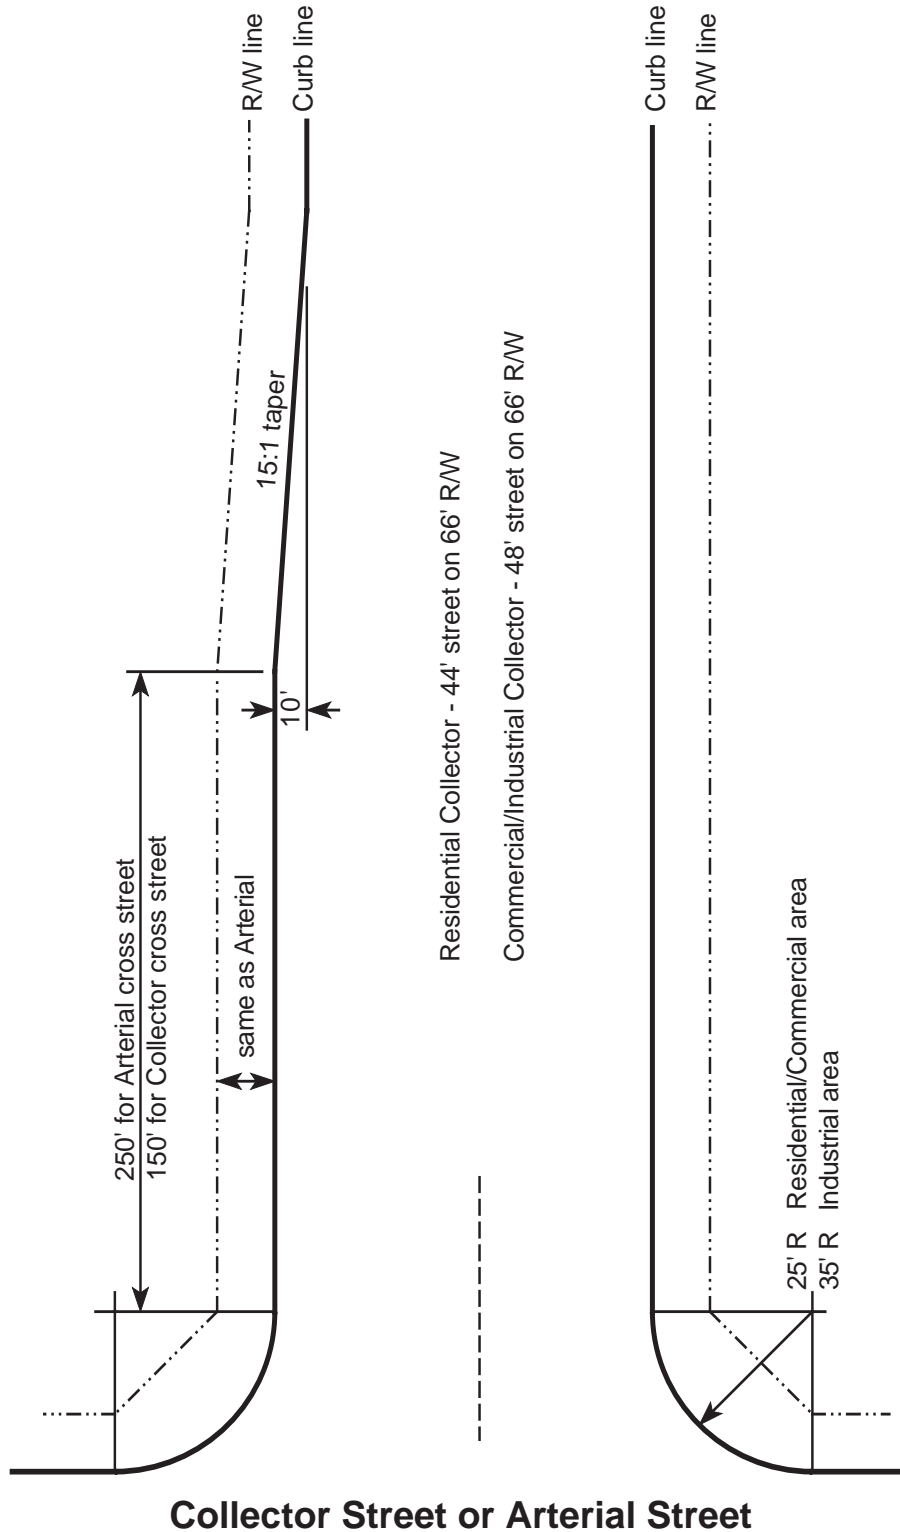

- Note:**
1. Required at intersection with Collector or Arterial street, unless a large radius right turn lane is required.
 2. If dual left turn required, refer to "dual left turn lane" design standard for requirements.
 3. Street dimensions are to face of curb
 4. No driveway access within 50 feet of curb radius.

Date	Revisions