



GLAZING / MASONRY / ENTRANCES						
	TOTAL	GLAZING		MASONRY	FASCIA/ CANOPIES/METAL	ENTRANCES
SOUTH FACADE:	2051 SF	695 SF	34%	1029 SF 50%	111 SF 6%	2
EAST FACADES:	1041 SF	50 SF 5%		983 SF 94%	8 SF 1%	0
WEST FACADES:	1167 SF	271 SF 23%		762 SF 65%	78 SF 7%	0
NORTH FACADE:	1999 SF	444 SF 22%		1305 SF 65%	45 SF 2%	1

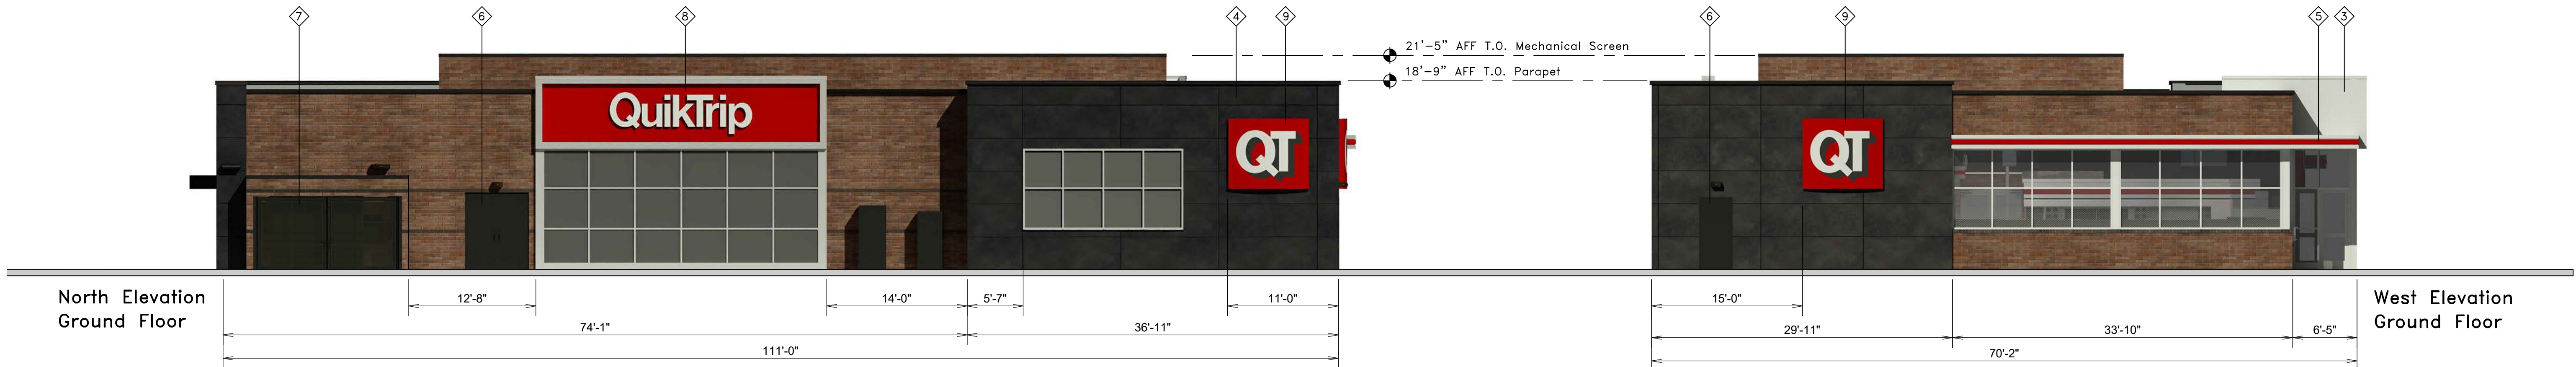

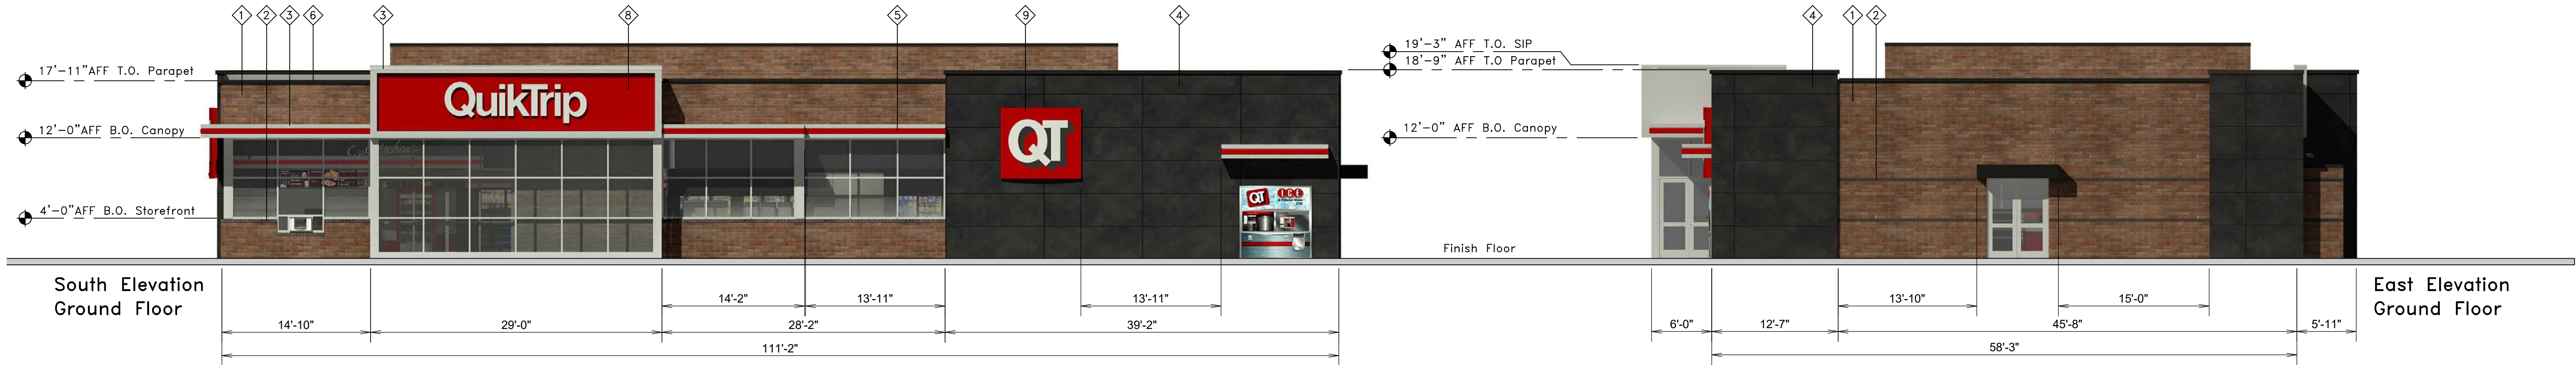

QuikTrip.
4705 South 129th East Ave.
Tulsa, OK 74134-7008
P.O. Box 3475
Tulsa, OK 74101-3475
(918) 615-7700

Store # 7502	Custom G4 Building Elevations	Address: 424 S Redwood Rd	City, State: Salt Lake City, UT
Serial # 89-7502-G4	Scale: 1/8"=1'-0"	Issue Date: 08.12.26	Drawn By: JK
Rev/Notes:		COPYRIGHT © 2011 QUIKTRIP CORPORATION DESIGN PATENTS QUIKTRIP PLANS ARE THE EXCLUSIVE PROPERTY OF QUIKTRIP CORPORATION, TULSA, OKLAHOMA. THESE PLANS ARE PROTECTED IN THEIR ENTIRETY BY DOMESTIC AND INTERNATIONAL COPYRIGHT AND PATENT STATUTES. ANY UNAUTHORIZED USE, REPRODUCTION, PUBLICATION, DISTRIBUTION OR SALE IN WHOLE OR IN PART, IS STRICTLY FORBIDDEN.	

#	FINISH	MANUFACTURER	SPECIFICATION
1	BRONZESTONE	INTERSTATE BRICK	ATLAS STRUCTURAL BRICK
2	MIDNIGHT	INTERSTATE BRICK	ATLAS STRUCTURAL BRICK
3	BRUSHED ALUMINUM	REYNOLDBOND	FASCIA
4	OSSIDO NERO	CROSSVILLE	STONE PANELS
5	RED POLYCARBONATE	ALLEN INDUSTRIES	ILLUMINATED BAND
6	TRICORN BLACK	SHERWIN-WILLIAMS	METAL PAINT
7	BLACK	ALL COURT FABRICS	POLYPRO 95 MESH
8	CL-60	ALLEN INDUSTRIES	ILLUMINATED SIGNAGE
9	IOB-56	ALLEN INDUSTRIES	ILLUMINATED SIGNAGE
10	CL-44	ALLEN INDUSTRIES	ILLUMINATED SIGNAGE

1 2 3 4 5 6

N

M

L

K

J

H

G

F

E

D

C

B

A

8'-0"

BLACK POLYPRO 95 MESH

27'-4"

FRONT ELEVATION

12'-8"

BRONZESTONE
BRICK

SIDE ELEVATION

SPECIFICATIONS:

QuikTrip.

4705 S. 129th E. Ave. - Tulsa, OK 74134-7008
P.O. Box 3475 - Tulsa, OK 74110-3475
918.622.1700



Trash Enclosure
Double Polypro 95 Mesh Doors

NOTES

DRAWN BY

ISSUE DATE 05.26.22

SQUARE FOOTAGE

TYPEFACE

INSIDE CAN


ENTIRE SIGN

SCALE:

1/4" = 1'-0"

SERIAL NUMBER:

STORE NUMBER:

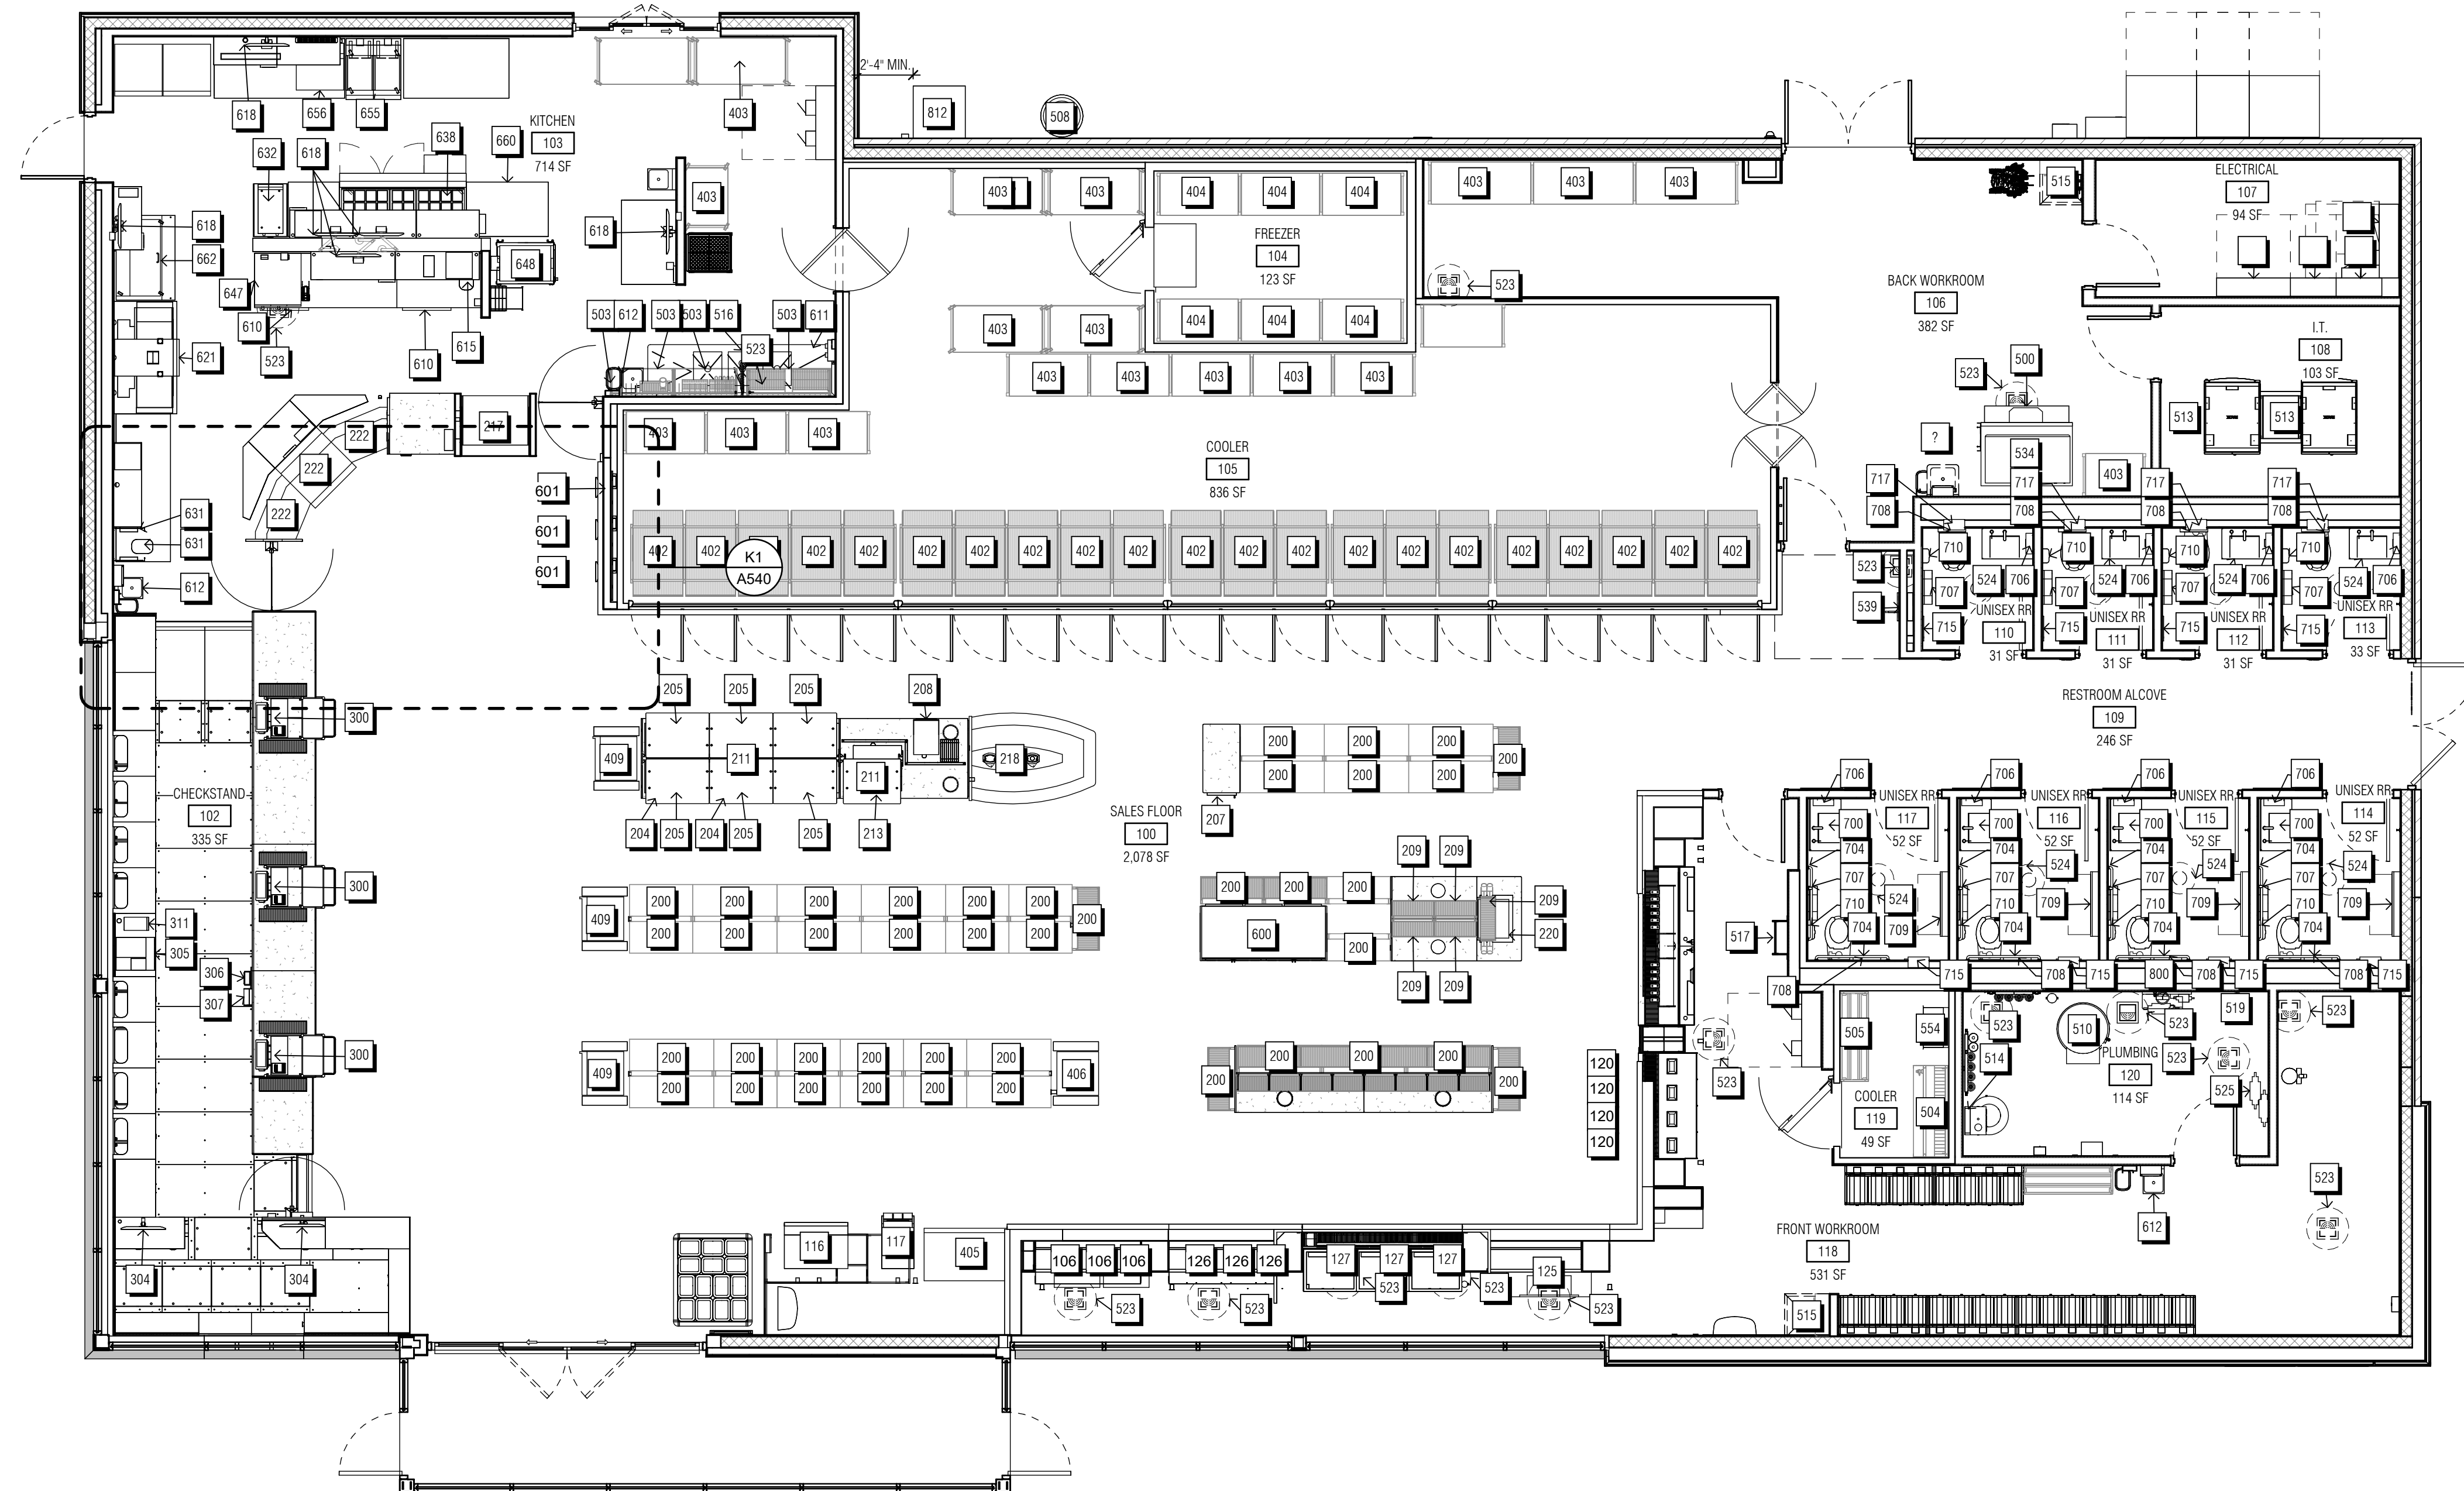

A1 EQUIPMENT PLAN
3/16" = 1'-0"

$$3/16^* = 1'-0$$

SIGNATURE DATE: 00/00/0000

CHOOSE

to families can be found in **BIM 360** or **Autodesk Docs** at:
[dikitrip Corp./Revit Development/Project Files/Prototype
 Families/Annotations](#)

- Find the parameter named **Consultant Logo** and select the desired logo family in the list.

OGO

QuikTrip No. G4

CITY, STATE, ZIP



UNAUTHORIZED USE, REPRODUCTION, PUBLICATION, DISTRIBUTION OR
 OTHER VIOLATION OF ANY RIGHTS IN THIS DOCUMENT IS PROHIBITED.

PROTOTYPE	P126.01
-----------	---------

VISION Division

VERSION	G4
---------	----

DATE	06/05/2026
------	------------

[illegible]


ORIGINAL ISSUE DATE: 04/23/2025

SHEET TITLE:

EQUIPMENT PLAN

SHEET NUMBER:

A610

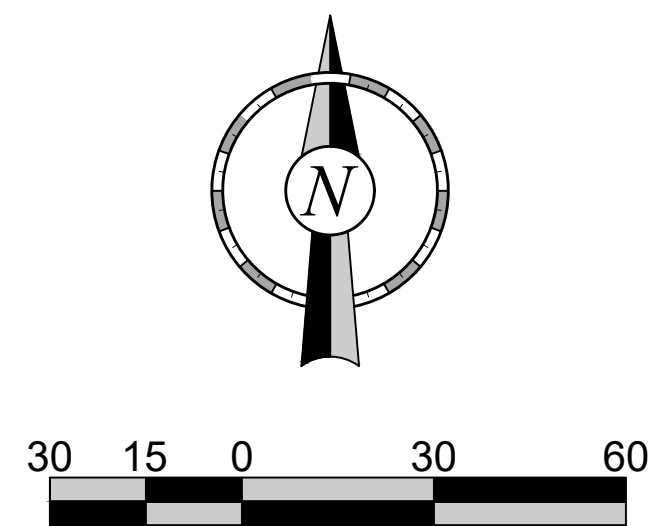

Landscape Requirements	REQUIRED	PROVIDED
21A.48.060: LANDSCAPING REQUIREMENTS <u>Park Strip Standards:</u> - W 400 S – 1 Large Tree per 40' of Frontage - S Redwood Road – 1 Small Tree per 20' of Frontage <u>Landscape Yard Standards:</u> 1. Minimum 33% vegetation coverage 2. Turf prohibited		MINIMUM TREE SIZES PROVIDED MINIMUM VEGETATION COVERAGE PROVIDED
21A.48.070: PARKING LOT LANDSCAPING A. Hard surface parking lots with 15 or more parking spaces shall provide landscaping. B. A minimum of 5% of the parking lot shall be interior parking landscaping in the locations identified below and dispersed throughout the parking lot. Landscaping areas located along the perimeter of a parking lot shall not be included toward satisfying this requirement. <u>Landscaping shall be provided in the following locations:</u> - B.A. At each end of a parking row containing 6 stalls or more, where not abutting required perimeter landscaping, - B.B. Parallel to parking lot stalls, at a rate of 1 interior landscape area for every 6 parking spaces.		TOTAL PARKING AREA: 8,476 SF 5% OF PARKING AREA: 424 SF REQUIRED INTERIOR LANDSCAPING: 424 SF PROVIDED INTERIOR LANDSCAPING: 753 SF
TREES MAY BE OMITTED DUE TO UTILITY CONFLICTS		

SHEET NUMBER:
—