


NOTE:
 WATER TREE SUFFICIENTLY AT
 PLANTING 5-10 GAL./1" TRUNK DIA.
 TREE STAKING IS NOT REQUIRED UNLESS CONDITIONS
 IN FIELD WARRANT IF STAKING IS NECESSARY A
 TREE STAKING DETAIL WILL BE PROVIDED TREE
 STAKING WILL BE PAID FOR WITH CHANGE ORDER

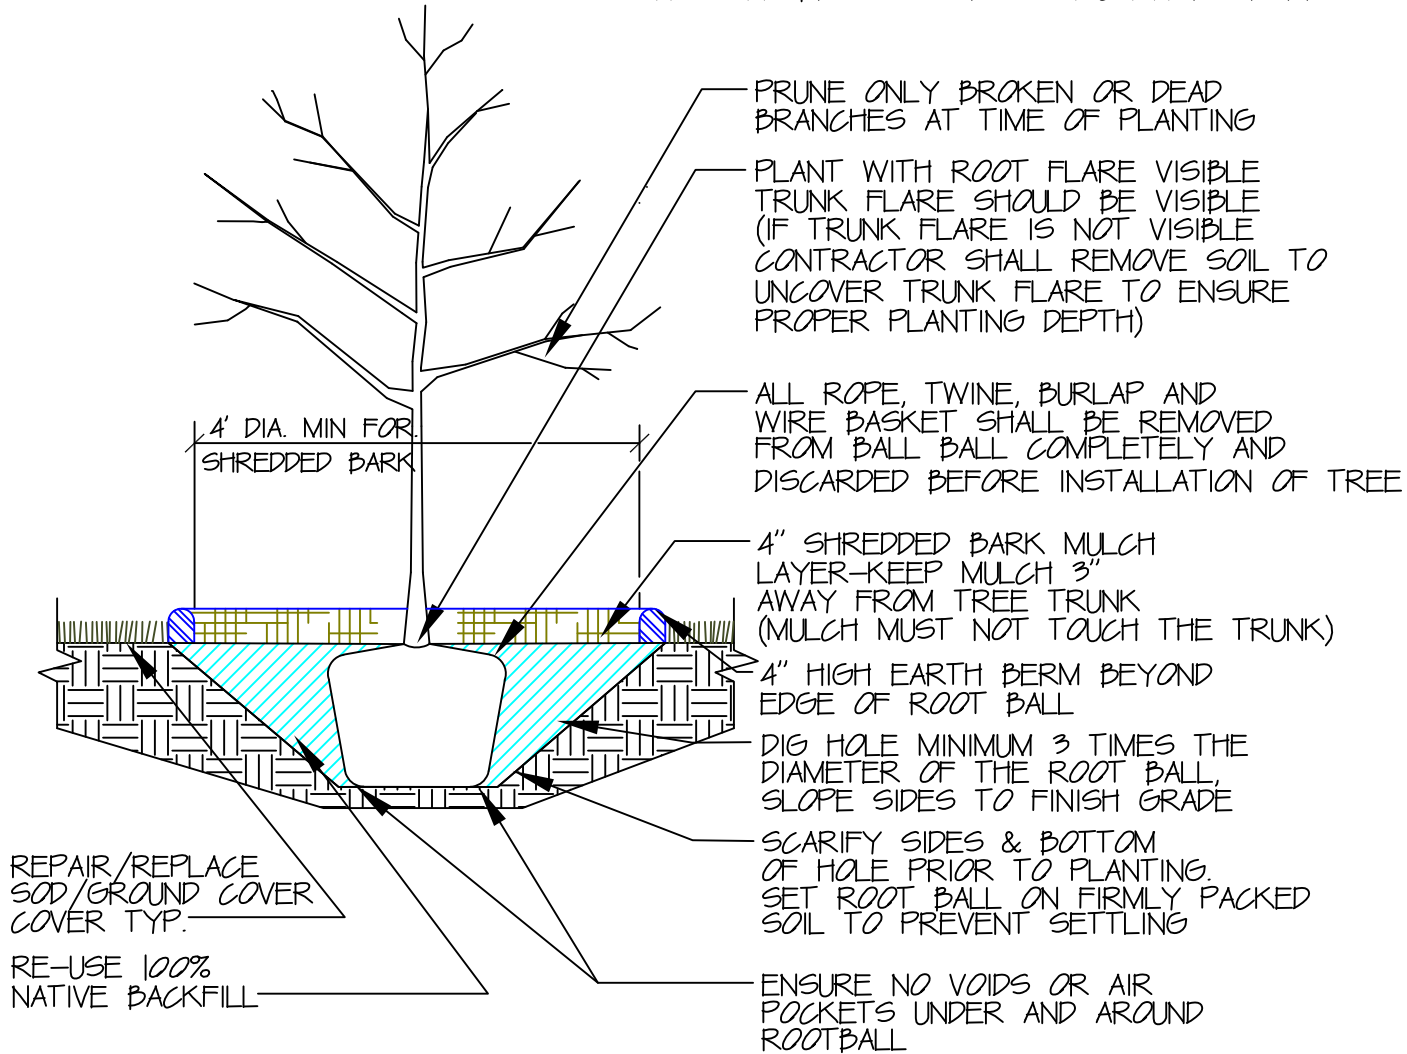

TREE PLANTING DETAIL

NTS

3/7/19

