


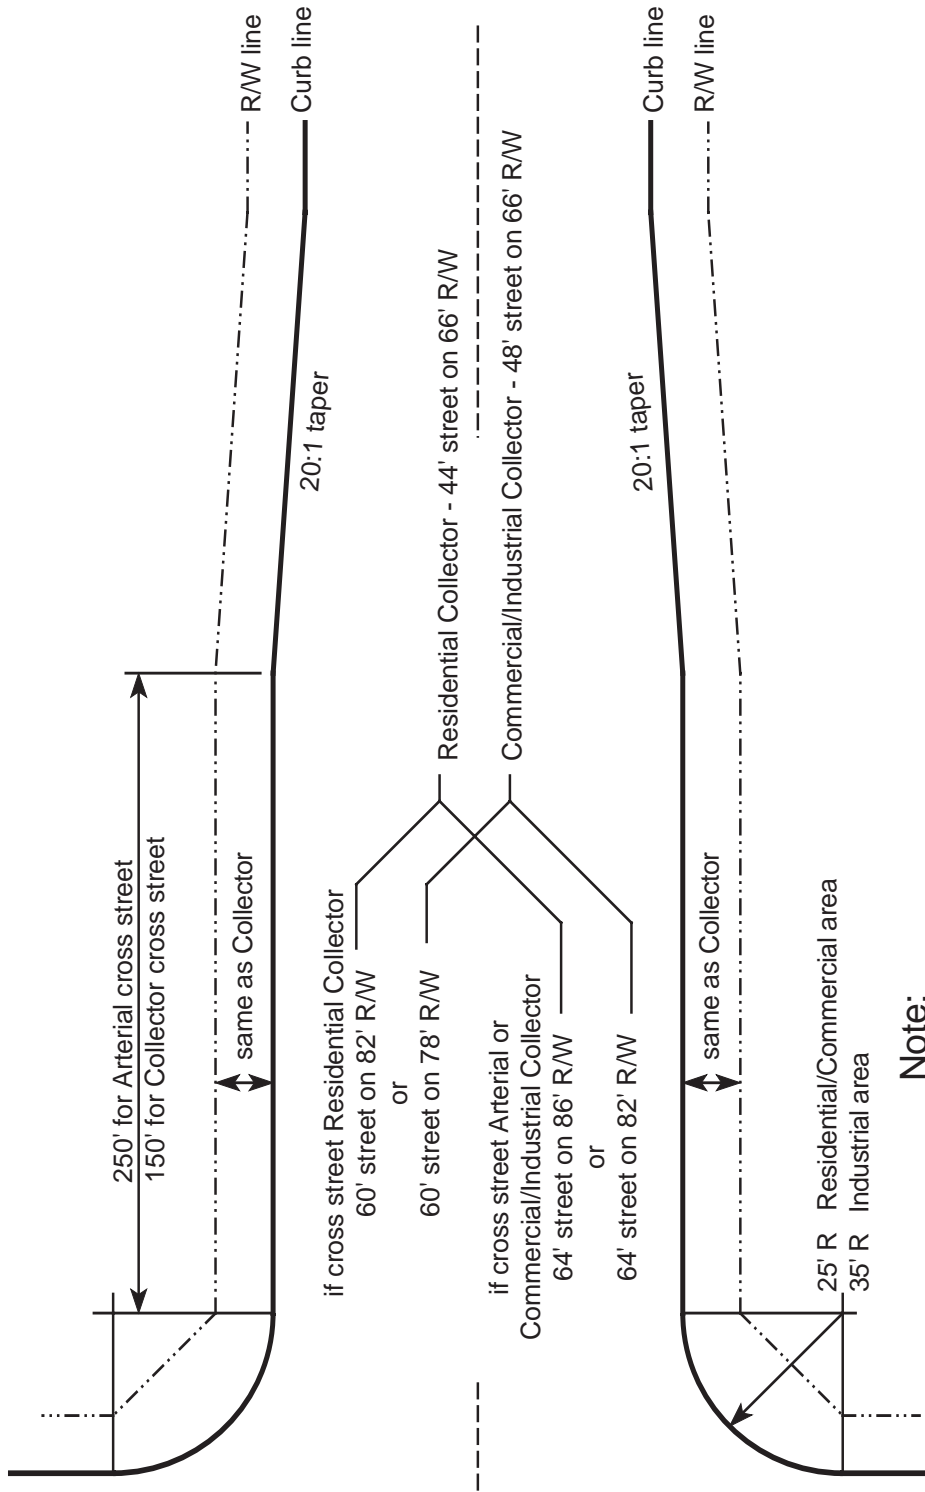

Standard

Collector Street Intersection Flare



Note:

1. Street dimensions are to face of curb.
2. No driveway access within 50 feet of curb radius.
3. Street and right of way flare centered on centerline of Collector street.

Date	Revisions
8/12/91	changed layout/assigned #