




# Standard

page 1 of 1

## Section E2.a1

of the Division of Transportation  
Salt Lake City Community Development

# Major Driveway Turn Lane

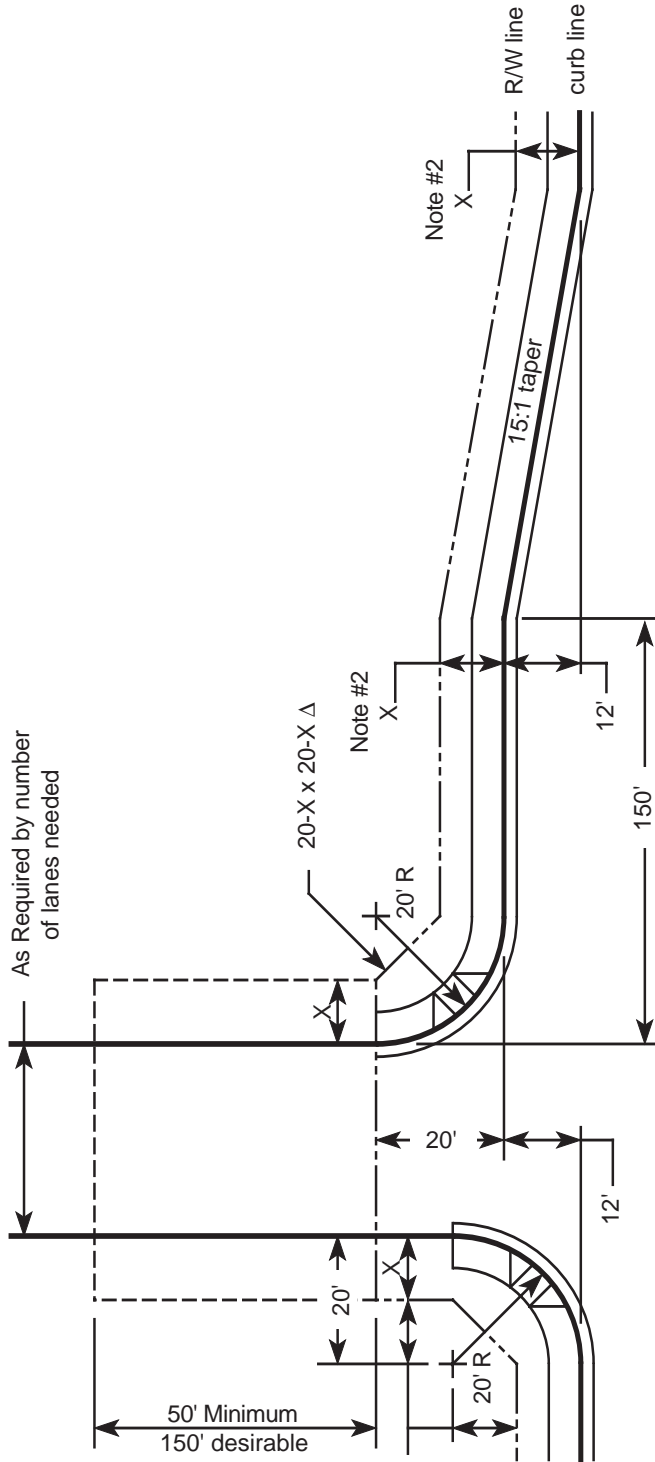

**Traffic Control Device Easment**

**Note:**

1. No driveway access within turn lane or taper.
2. Right of Way easement to parallel face of curb alignment, and "X" is the easement width according to street classification.
3. Street dimensions are to face of curb.
4. A traffic control device easement is required to allow possible placement of signs, signal poles, conduit or traffic detectors.

Date	Revisions
8/12/91	changed layout/assigned #